


1 PARTITION TYPE P2


SCALE: 3" = 1'-0"
1" 2" 4" 8"

NOTE:
PARTITION TYPE P3 SAME AS P1
EXCEPT WITH 6 INCH STEEL STUDS

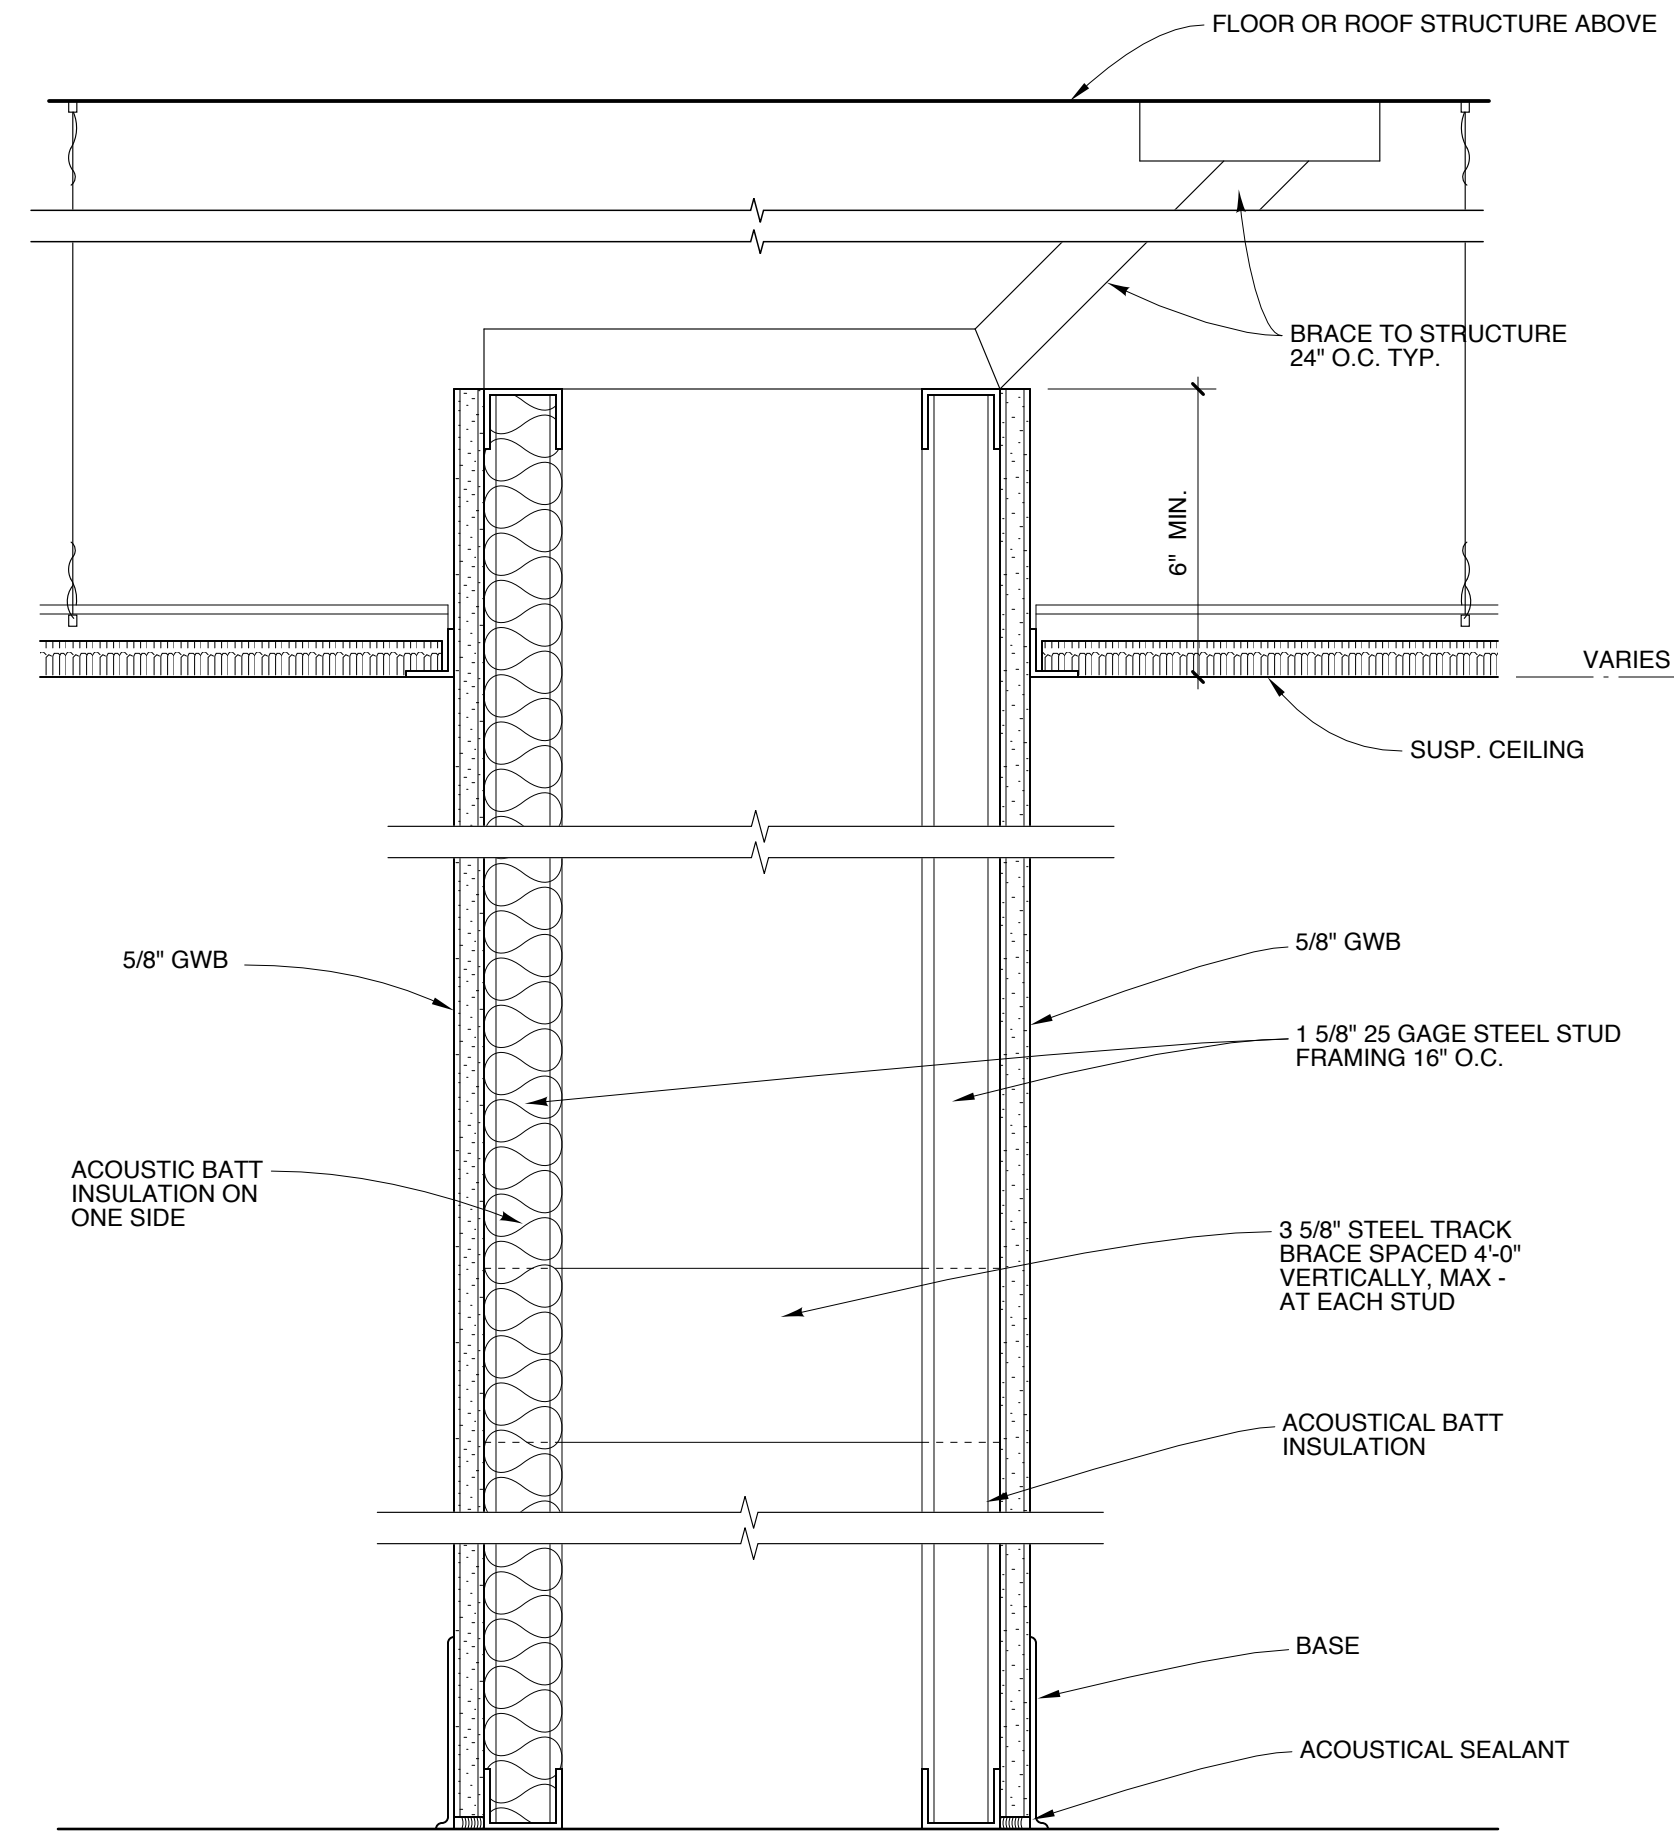

3 PARTITION TYPE P3

SCALE: 3" = 1'-0"
1" 2" 4" 8"

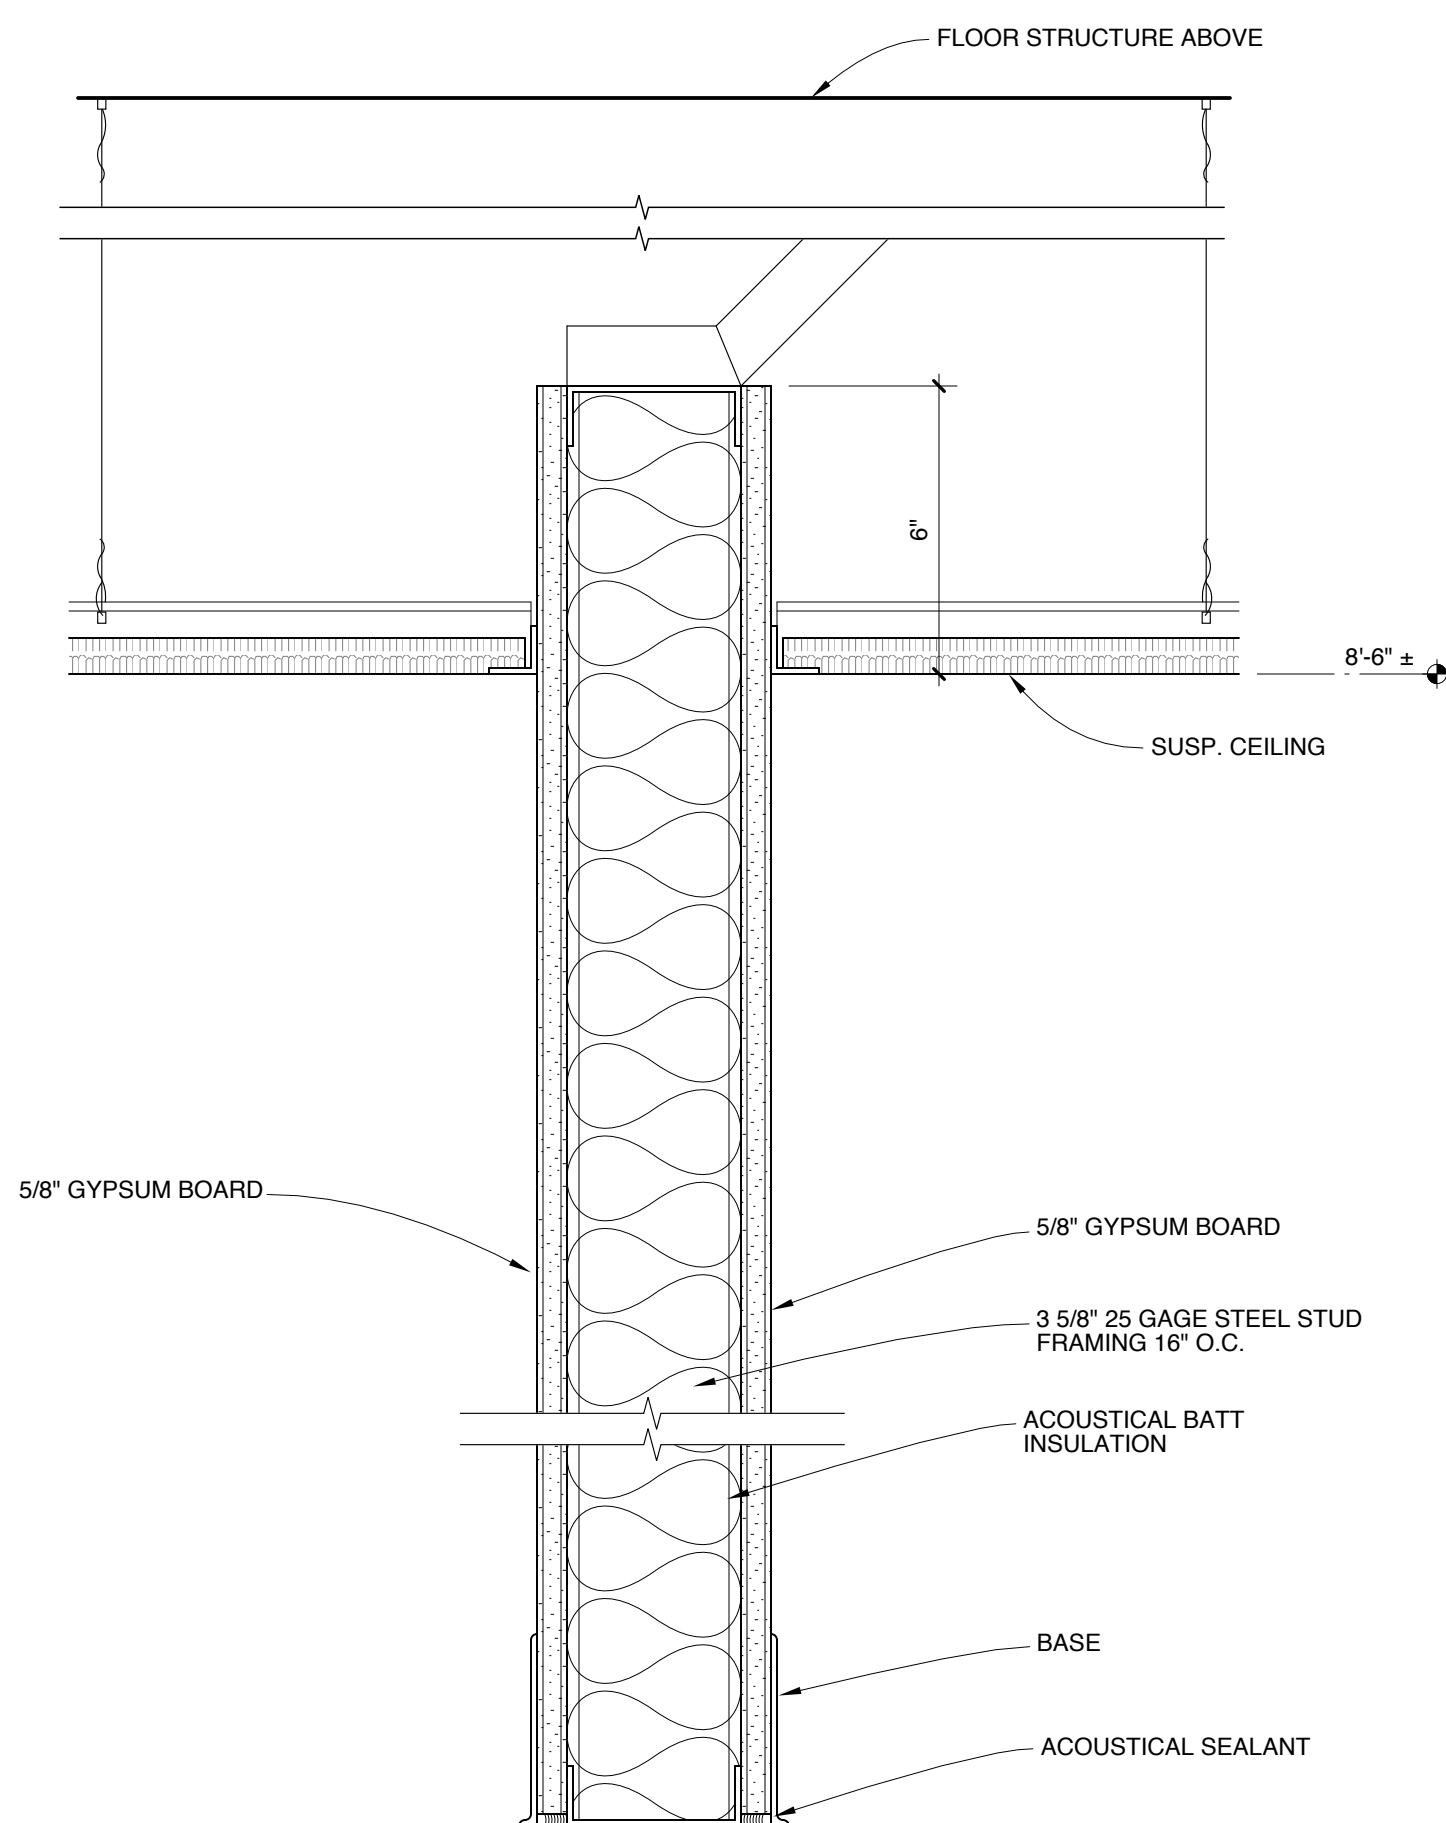


1 PARTITION TYPE P1

SCALE: 3" = 1'-0"
1" 2" 4" 8"

Michael Charek
Architects

25 Hartley Street
Portland, Maine 04103
(207) 761-0656

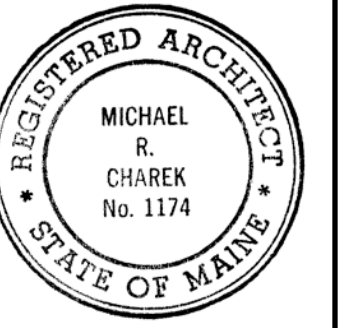

Offices for
Casco Bay Eyecare

Street Level
2 Portland Square
Portland, ME 04101

Title

DETAILS

Scale: AS NOTED

Date: 9/4/15

Revisions

Sheet

A5