

Consultant:



RBC WEALTH
MANAGEMENT
RBC PLAZA
60 S. 6TH STREET
MINNEAPOLIS, MN
55402

Client:

ISSUED FOR PERMIT	03/29/2016
ISSUED FOR BID	02/03/2016
ISSUED FOR LL REVIEW	01/29/2016
Description:	No. By: Date:



RBC PORTLAND OFFICE RENOVATION
RBC WEALTH MANAGEMENT
TWO PORTLAND SQUARE, 5TH FLOOR
PORTLAND, ME 04101

Project Title & Address:


INTERIOR ELEVATIONS

Sheet Title:

Proj. No: 16.01036.00
Drawn By: DLF
Project Manager: RDS
Prepared By: DLF
Date: RDS
Reviewed By: RDS
Date: RDS
Approved By: RDS
Date:


A7-1

ALL DIMENSIONS AND CONDITIONS MUST BE CHECKED AND VERIFIED ON SITE BY THE CONTRACTOR AND SUB-CONTRACTORS. THE PROJECT MANAGER SHALL BE NOTIFIED IN WRITING OF ANY DISCREPANCIES PRIOR TO PROCEEDING WITH THE WORK.
© NELSON 2006 ALL RIGHTS RESERVED

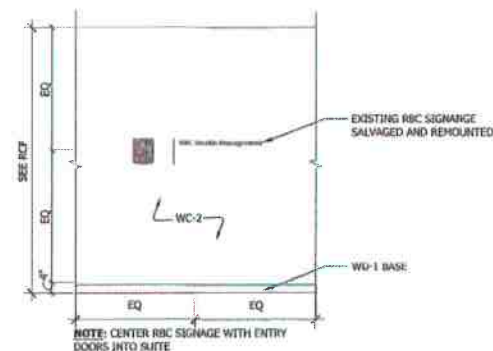


1 ELEVATION AT SIGNAGE WALL
SCALE: 3/8"=1'-0"


2 ELEVATION AT BREAK ROOM
SCALE: 3/8"=1'-0"

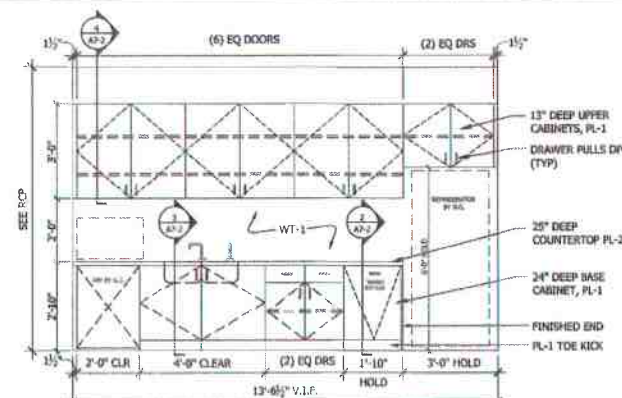


3 ELEVATION AT BREAK ROOM
SCALE: 3/8"=1'-0"

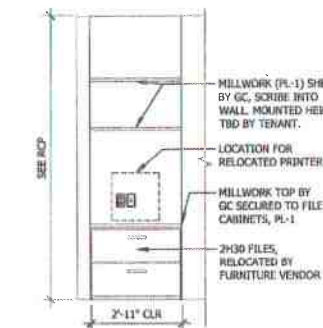


4 ELEVATION AT PRINTER NOOK
SCALE: 3/8"=1'-0"

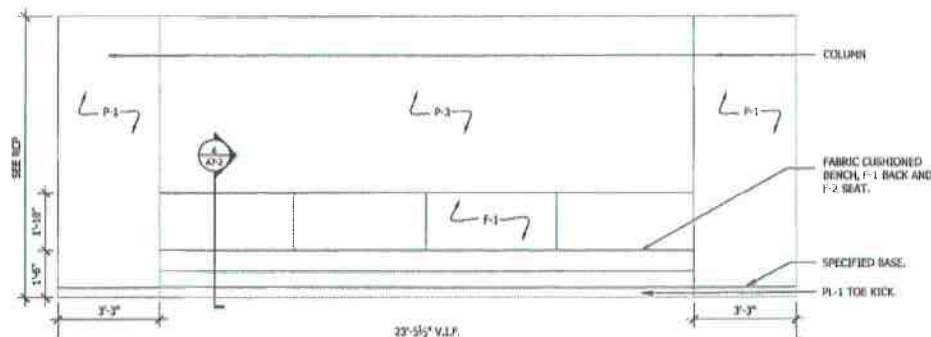


5 ELEVATION AT TRAINING ROOM
SCALE: 3/8"=1'-0"

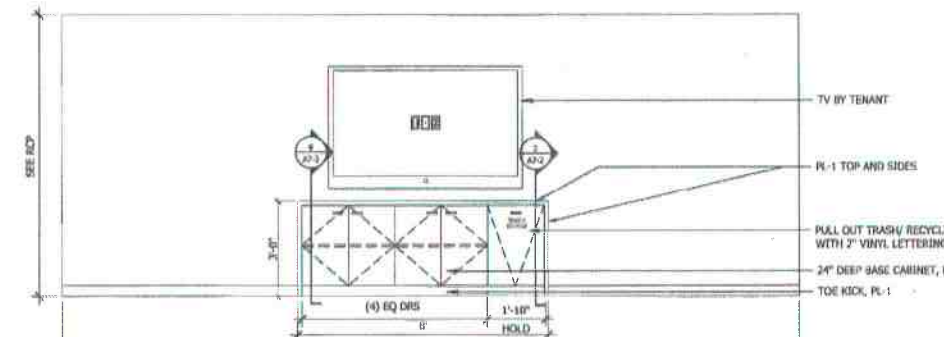


6 ELEVATION AT TV WALL
SCALE: 3/8"=1'-0"

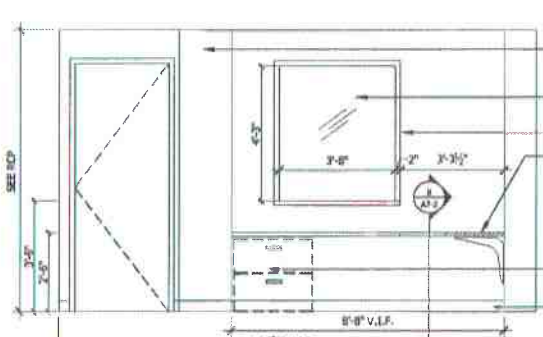


7 ELEVATION AT CAGE/RECEPTION WALL
SCALE: 3/8"=1'-0"

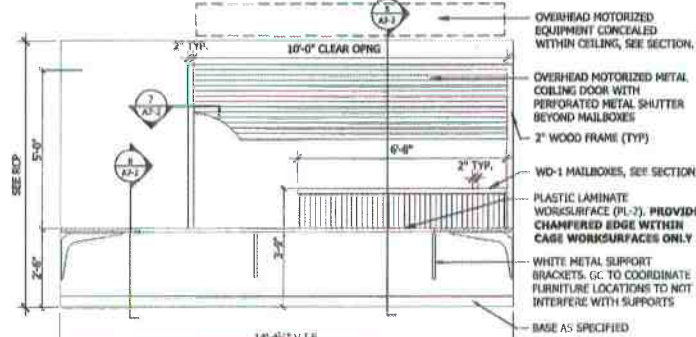


8 ELEVATION AT CAGE MAILBOX WINDOW
SCALE: 3/8"=1'-0"

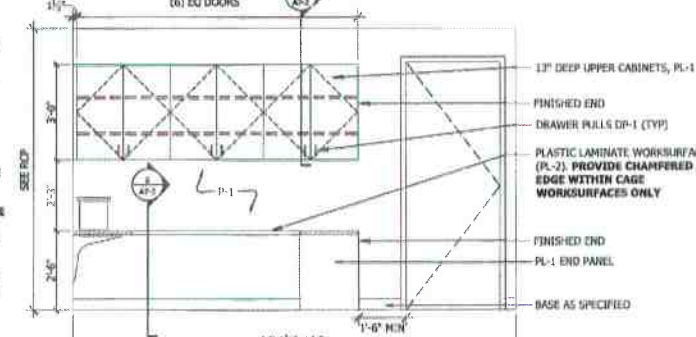


9 ELEVATION AT CAGE
SCALE: 3/8"=1'-0"

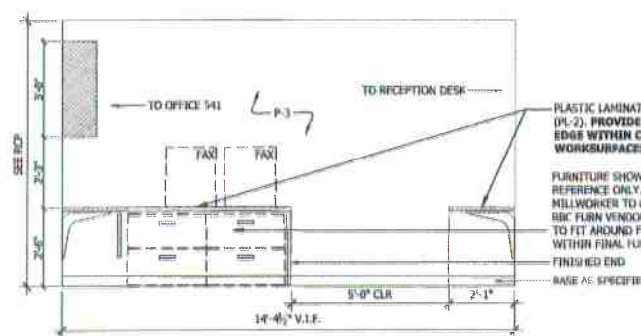


10 ELEVATION AT CAGE
SCALE: 3/8"=1'-0"

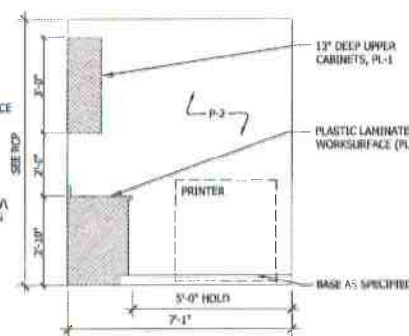

11 ELEVATION AT COPY RM
SCALE: 3/8"=1'-0"

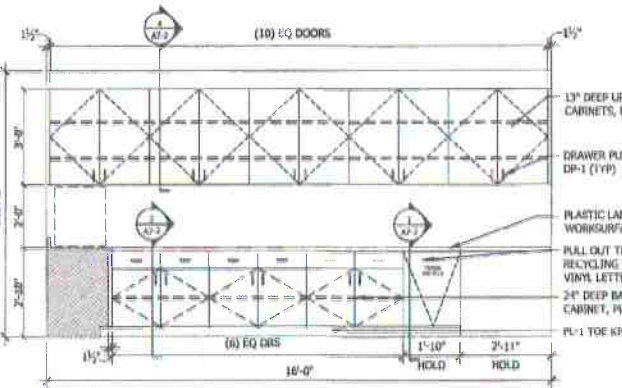

12 ELEVATION AT COPY RM
SCALE: 3/8"=1'-0"

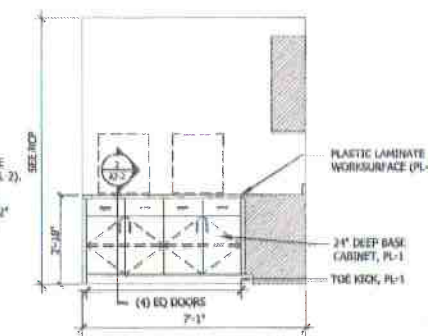

13 ELEVATION AT COPY RM
SCALE: 3/8"=1'-0"

NOT USED