


Love Kupcakes
 469 Fore Street
 Owner:
 Amy Alward
 207-767-3334
 1012.55Q FT. - TOTAL FLOOR AREA

Drawing:
 Love Kupcakes - Proposed Plan, Sht 1

Whole Home Resource

3 Tide Mill Lane, Scarborough, ME 04074

Date: April, '16
 Scale: 1" = 4'
 WholeHomeResource.com
 207.883.6050

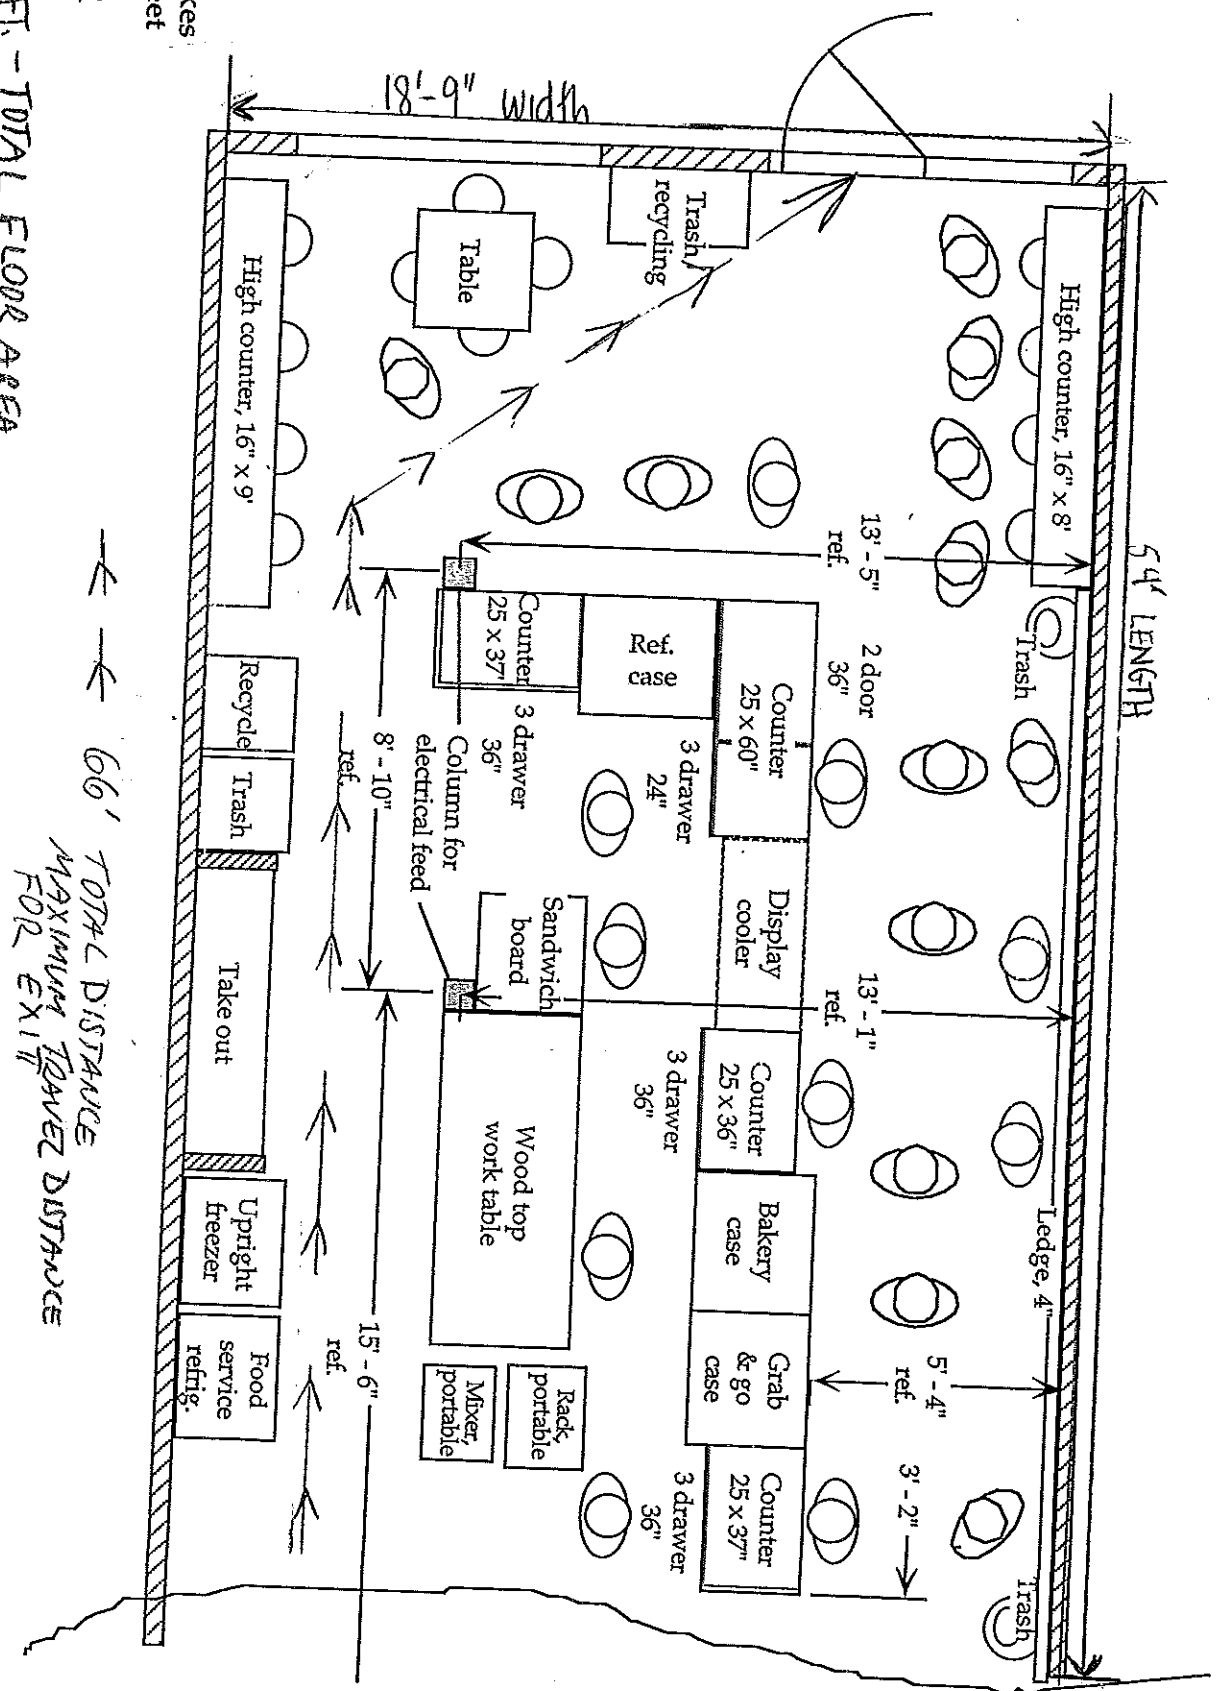

← ← ← 66' TOTAL DISTANCE
 MAXIMUM TOWER DISTANCE
 FOR EX 11"