



Note:

This wall to ceiling

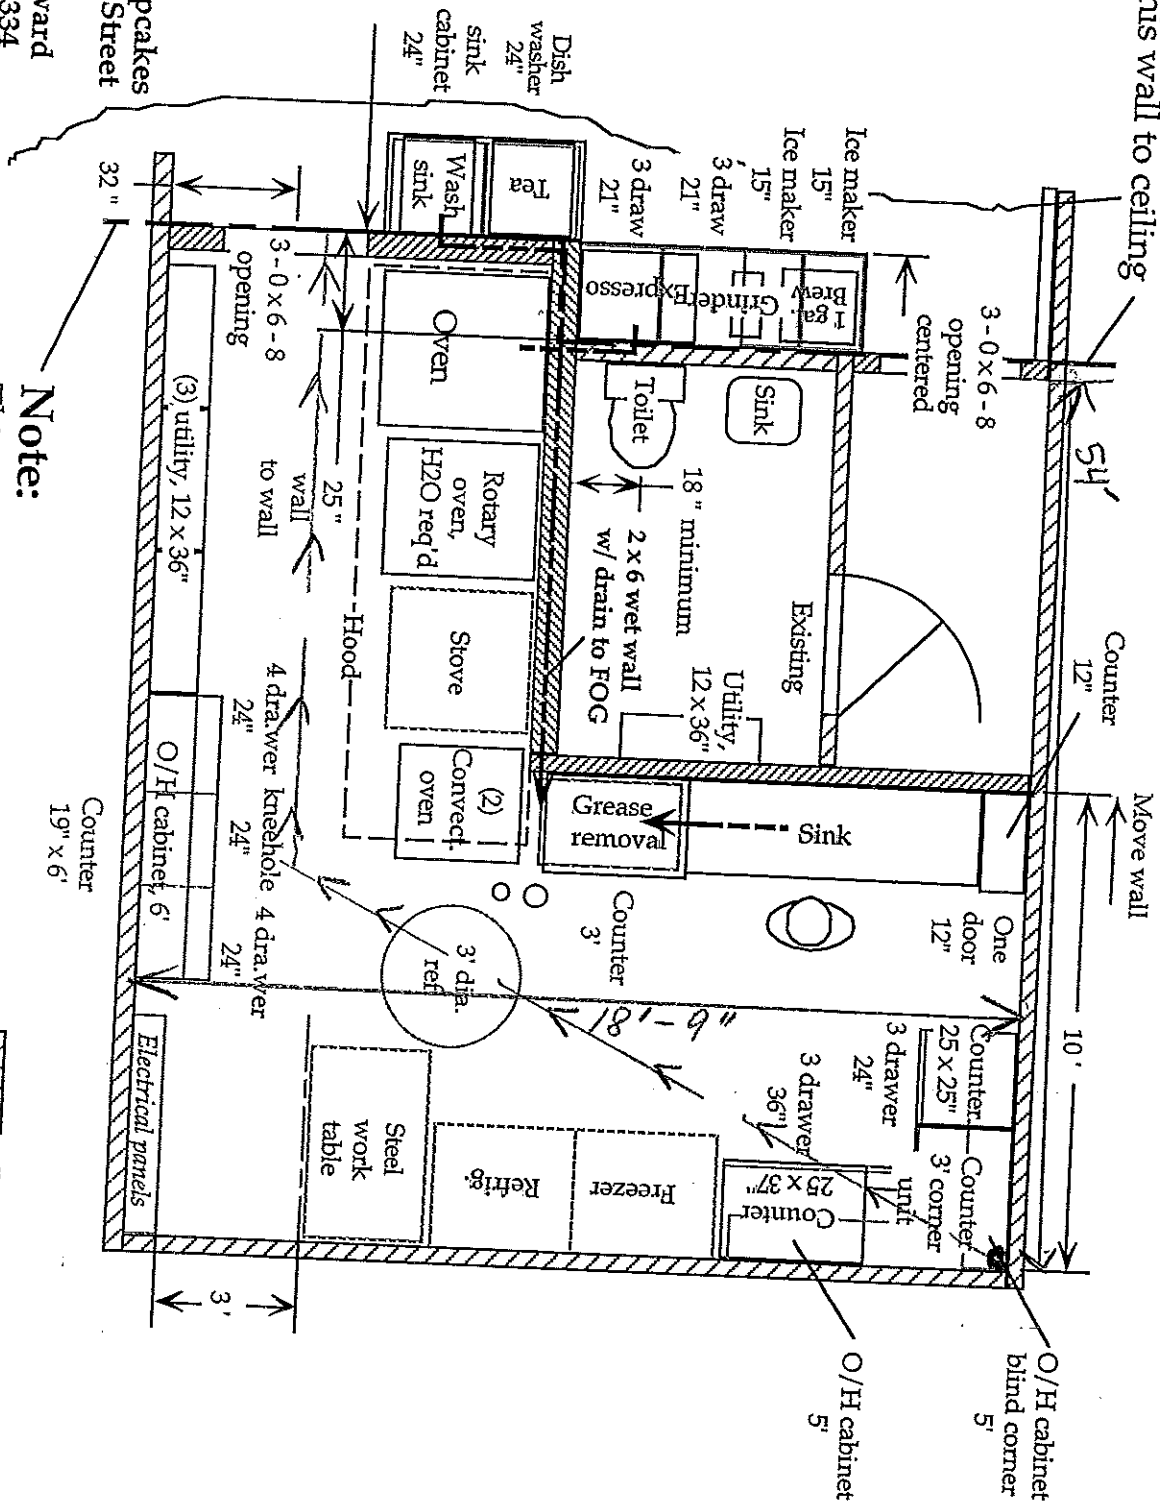

Note: This wall to ceiling

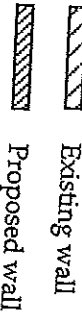

Love Kuppakes
469 Fore Street
Owner:
Amy Alward
207-767-3334

1012.5 SQ FT - Total Floor Area

Love Kuppakes - Proposed Plan, Sht 2

Whole Home Resource

3 Tide Mill Lane, Scarborough, ME 04074

Date:	April, '16	Scale:	1" = 4'
WholeHomeResource.com		207.883.6050	