


LEVEL SEVEN EXISTING POWER CONDITIONS & DEMO PLAN
SCALE: 1/8" = 1'-0"

GENERAL ELECTRICAL DEMOLITION NOTES

1. ELECTRICAL CONTRACTOR SHALL REMOVE AND SAFELY DISCARD ANY ELECTRICAL DEVICES SHOWN AS BEING REMOVED DURING DEMOLITION.
2. PROVIDE NEW SHEET ROCK AND PAINT AT ABANDONED DEVICES AND DISCONNECT OR REMOVE WIRING WHERE WALLS ARE OPEN. DE-ENERGIZE ABANDONED WIRING AT THE SOURCE TO THE DEVICE BEING REMOVED. MAINTAIN CONTINUITY TO EXISTING DEVICES THROUGH SPLICES WHERE DEVICES ARE REMOVED ON COMMON CIRCUITS.
3. EXISTING LIFE SAFETY DEVICES SHALL BE SALVAGED FOR REINSTALLATION DURING CONSTRUCTION.
4. CONTRACTOR IS RESPONSIBLE TO VISIT THE SITE TO MAKE THE FINAL DETERMINATION OF REMOVALS REQUIRED.
5. REFER TO DRAWING E201 FOR NEW ELECTRICAL WORK.


ELECTRICAL DEMO LEGEND

- CP DENOTES RECEPTACLE COVER PLATE
- WP DENOTES WEATHERPROOF CONSTRUCTION
- RP DENOTES EXISTING ELECTRICAL EQUIPMENT TO BE REPLACED
- RM OR E DENOTES EXISTING ELECTRICAL EQUIPMENT TO REMAIN
- RL DENOTES EXISTING ELECTRICAL EQUIPMENT TO BE RELOCATED
- RV DENOTES EXISTING ELECTRICAL EQUIPMENT TO BE REMOVED

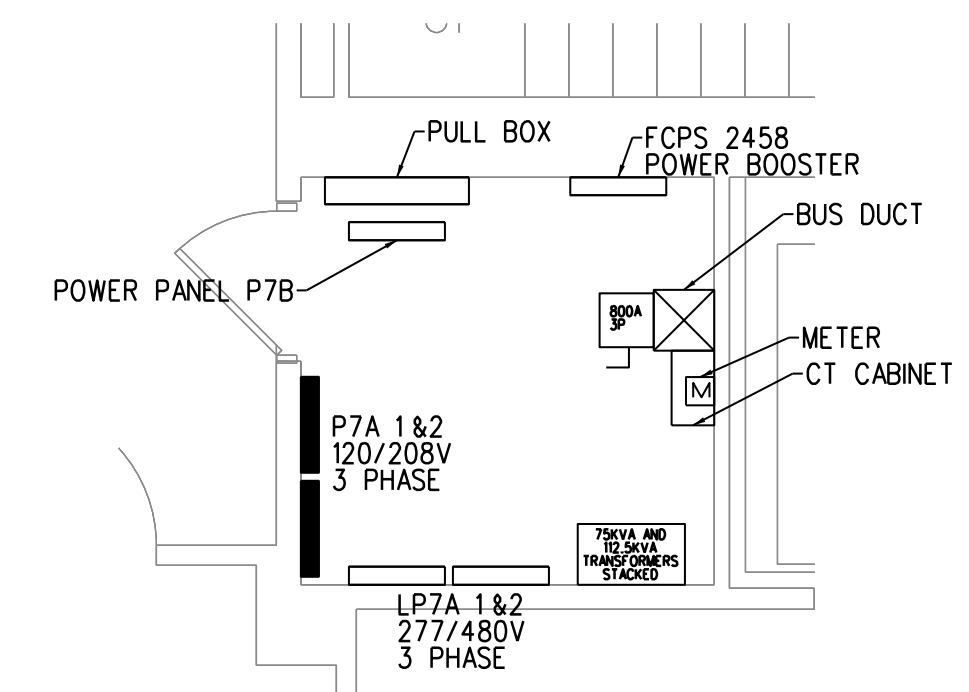

PANEL ROOM PARTIAL PLAN "A"

SCALE: 1/4" = 1'-0"
NOTE: EXISTING ROOM SHOWN FOR REFERENCE PURPOSES ONLY. NO ELECTRICAL WORK IN THIS LOCATION. ALL EQUIPMENT WITHIN THIS SPACE SHALL REMAIN INTACT.

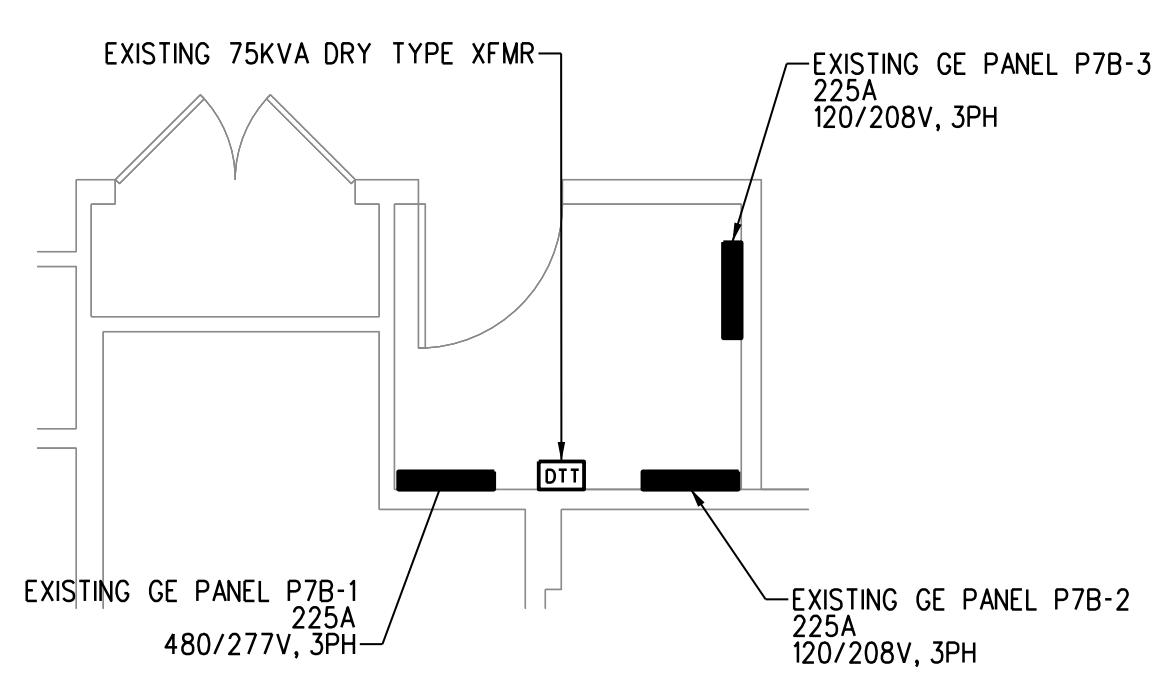



ELECTRICAL CLOSET PARTIAL PLAN "B"

SCALE: 1/4" = 1'-0"
NOTE: EXISTING ELECTRICAL CLOSET THAT SERVES ENTIRE AMERIPRISE FINANCIAL SUITE SHALL REMAIN INTACT. REFER TO E201 FOR NEW WORK.



RSP Architects, Ltd.
1200 Marshall Street NE
Minneapolis
MN 55413-1036

612.677.7100
612.677.7498 fax
www.rsparch.com

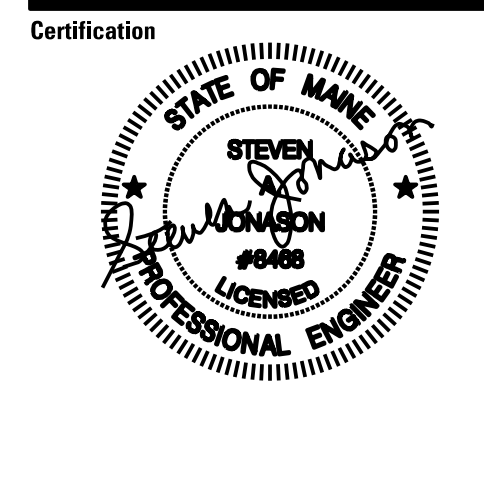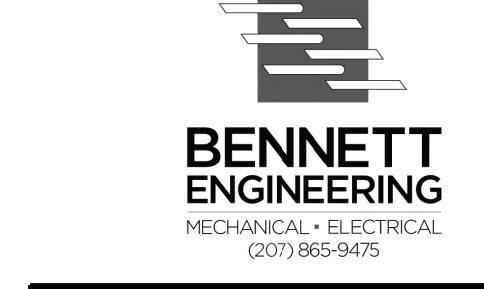

Signature: Steven A. Jonason
Registration No. 8468
Expiration Date



AMPF Project #
17621008028E
AMPF Cost Center #
3071
AMPF Project Name
PORTLAND

TENANT IMPROVEMENT

AMERIPRISE FINANCIAL
2 PORTLAND SQUARE
7TH FLOOR
SUITE # 701
PORTLAND, ME 04101

Project No. 17621008028
Drawn By CAT
Checked By SAJ
Date 9/16/16

NOTICE: The design shown and described herein including all technical drawings, graphics, and models thereof, are proprietary and cannot be copied, duplicated or commercially exploited, in whole or in part, without express written permission of RSP Architects, Ltd. These are available for limited review and evaluation by clients, consultants, contractors, government agencies, vendors, and office personnel only in accordance with this Notice.
© Copyright RSP Architects, Ltd. 2016. All rights reserved.

Revisions

No.	Date	Description
	9/16/16	PERMIT BID SET

LEVEL 7 EXISTING POWER CONDITIONS & DEMO PLAN