
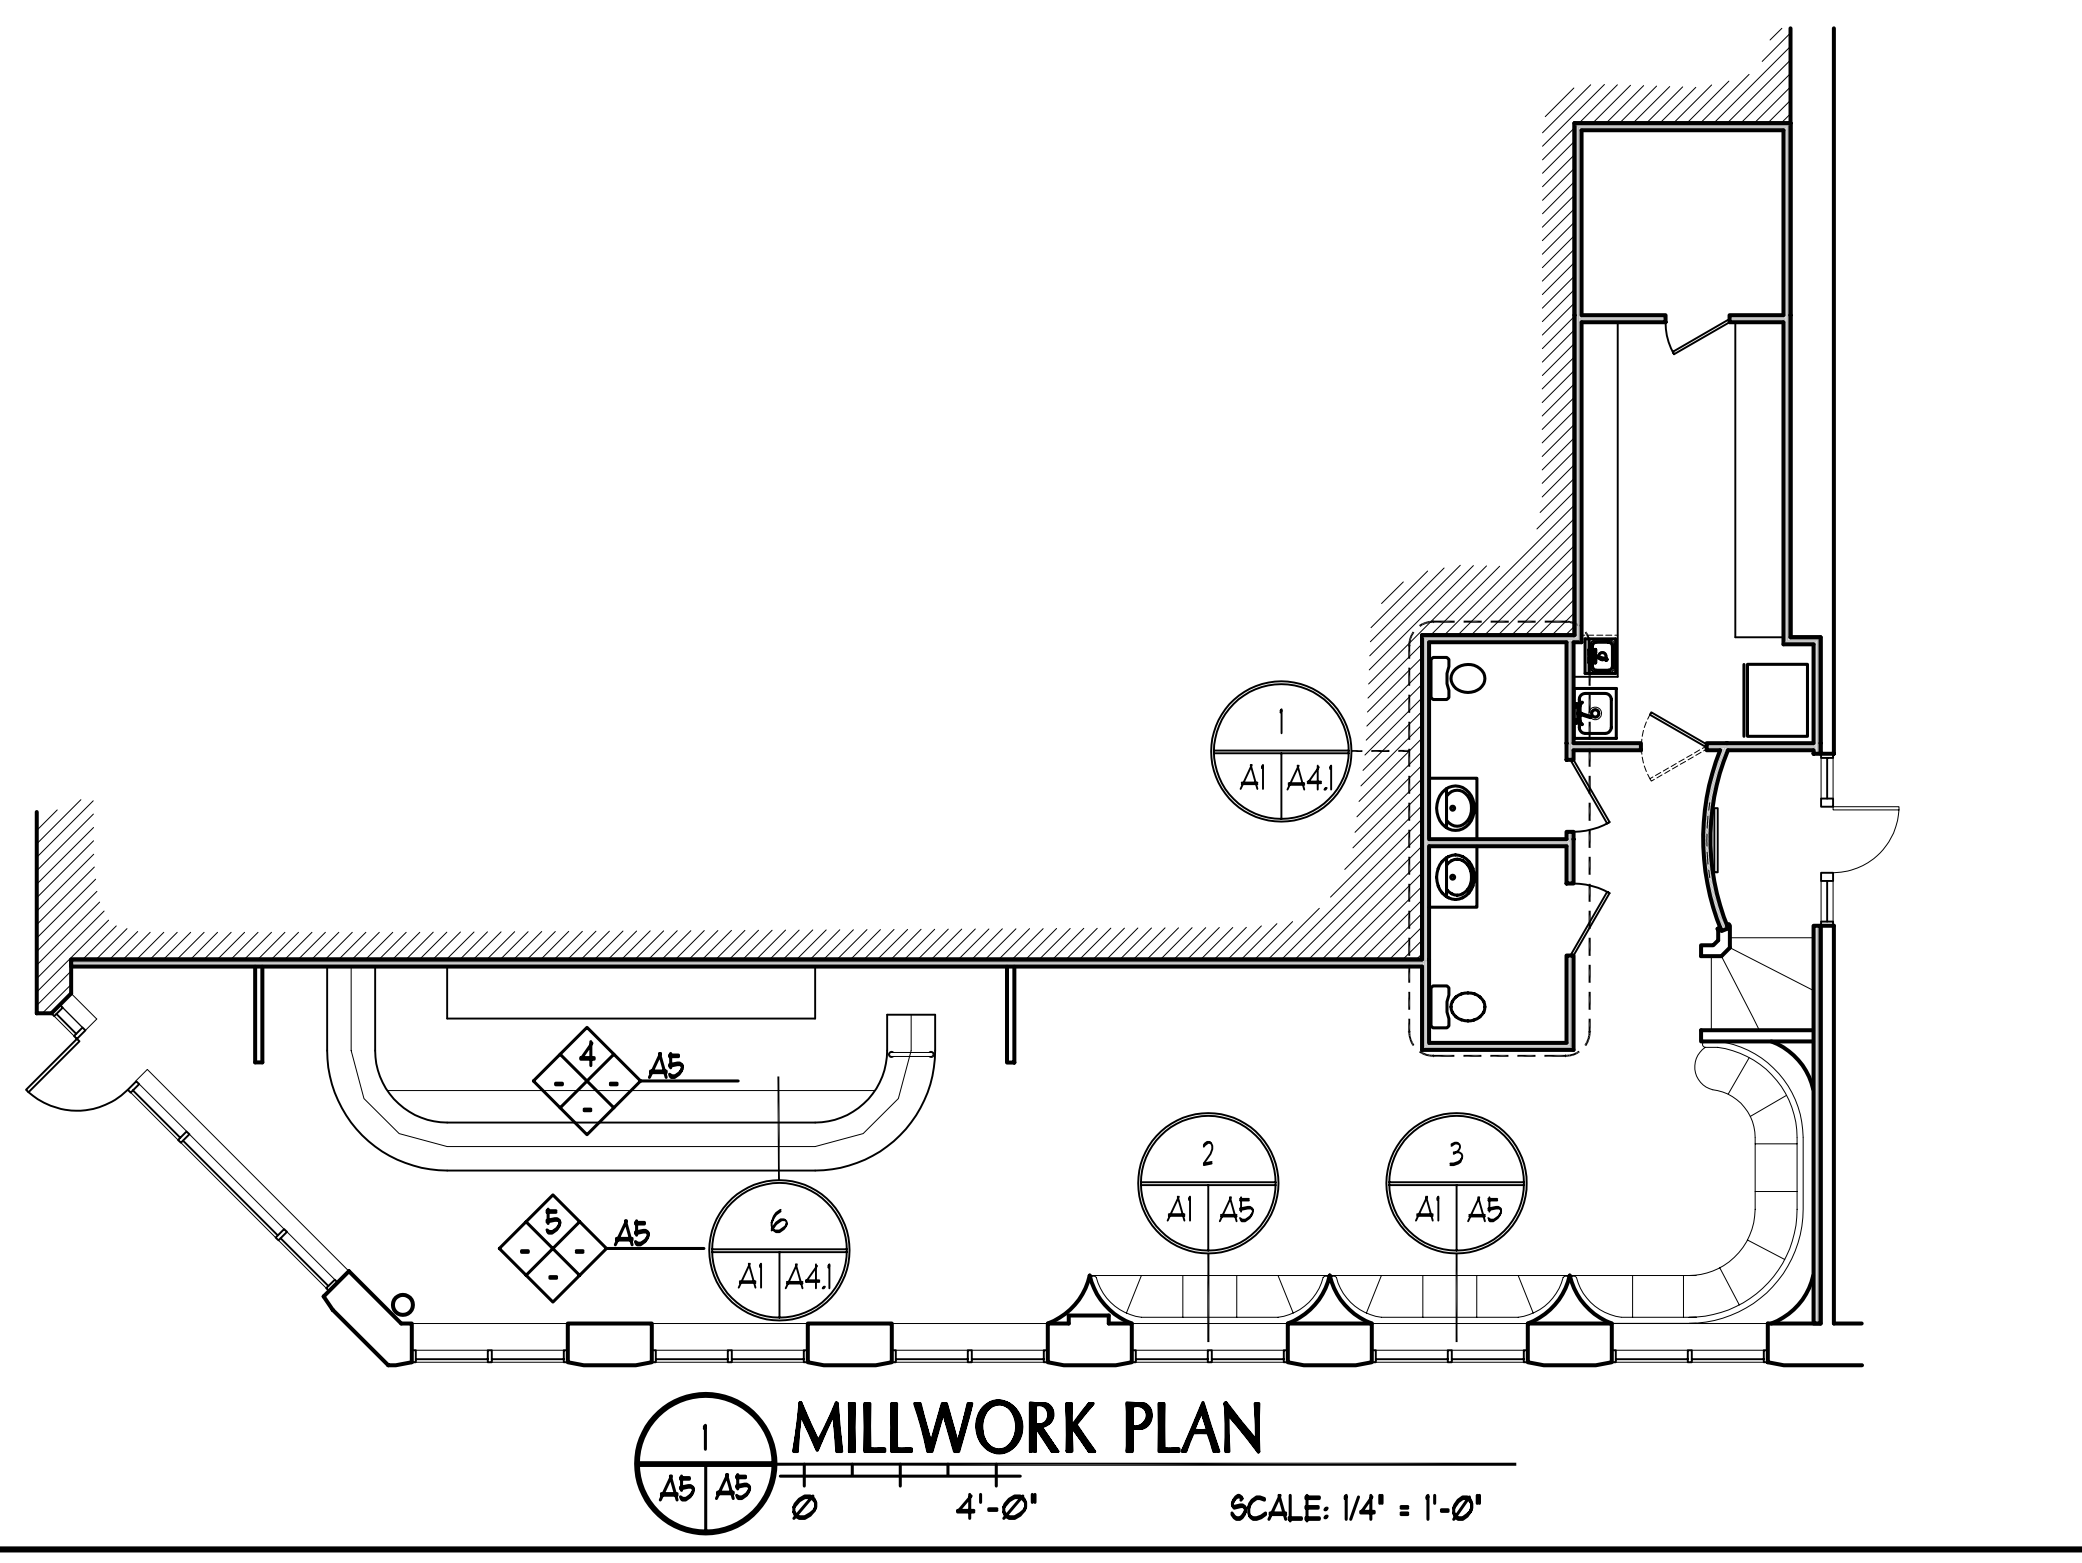



IF THIS SHEET IS NOT 24 X 36 IT IS A REDUCED SCALE PRINT - SCALE ACCORDINGLY

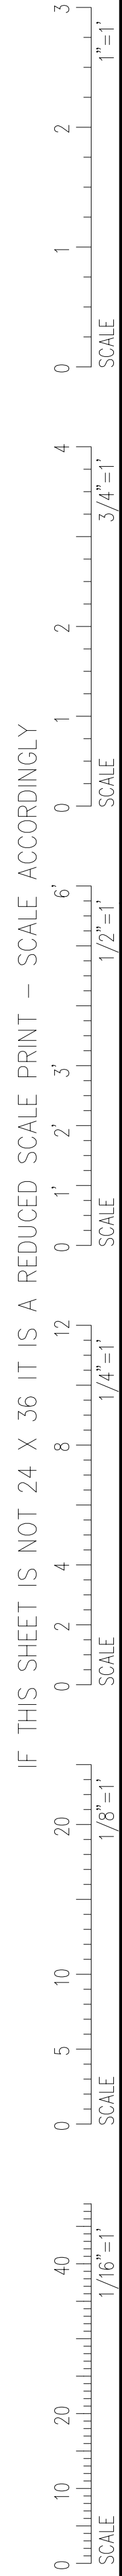








DOOR AND FRAME SCHEDULE

| NUM | DESCRIPTION | SIZE | DOOR | | | FRAME | | | DETAIL | | | NOTES |
|------|-------------------------|---------------|------|------|--------|-------|------|------|--------|--|--|------------------------------------|
| | | | MAT | TYPE | RATING | MAT | HEAD | JAMB | SILL | | | |
| 100A | ENTRY TO EXTERIOR | 3'-0" x 1'-0" | ALUM | 1 | N/A | ALUM | | | | | | |
| 103A | WOMEN'S TO LOUNGE | 3'-0" x 6'-8" | WD | 2 | N/A | WD | | | | | | PRIVACY HU SET |
| 104A | MEN'S TO LOUNGE | 3'-0" x 6'-8" | WD | 2 | N/A | WD | | | | | | PRIVACY HU SET |
| 105A | EXISTING LOBBY TO ENTRY | 3'-0" x 6'-8" | WD | 3 | 45-MIN | MTL | | | | | | 10' x 10' VISION PANEL |
| 106A | PREP TO LOUNGE | 2'-8" x 6'-8" | WD | 4 | N/A | WD | | | | | | DBL. SWINGING W/ PUSH AND KICK PL. |
| 107A | PREP TO OFFICE | 2'-8" x 6'-8" | WD | 2 | N/A | WD | | | | | | |

- NOTES:**
- ON DOOR 100A, THERE SHALL BE AN EMERGENCY CRASH BAR, OR A KEYED LOCK W/ A SIGN THAT READS "THIS DOOR TO REMAIN UNLOCKED DURING BUSINESS HOURS." (PER IBC 2006, SECTION 1008.1.8.3-2.2)
 - ON DOOR 100A, THERE SHALL BE AN EMERGENCY CRASH BAR.
 - DOORS 100A, 103A, 104A, AND 105A TO HAVE AN ADA COMPLIANT CLOSER.
 - ALL DOORS TO HAVE ADA COMPLIANT HANDLES AND HARDWARE.

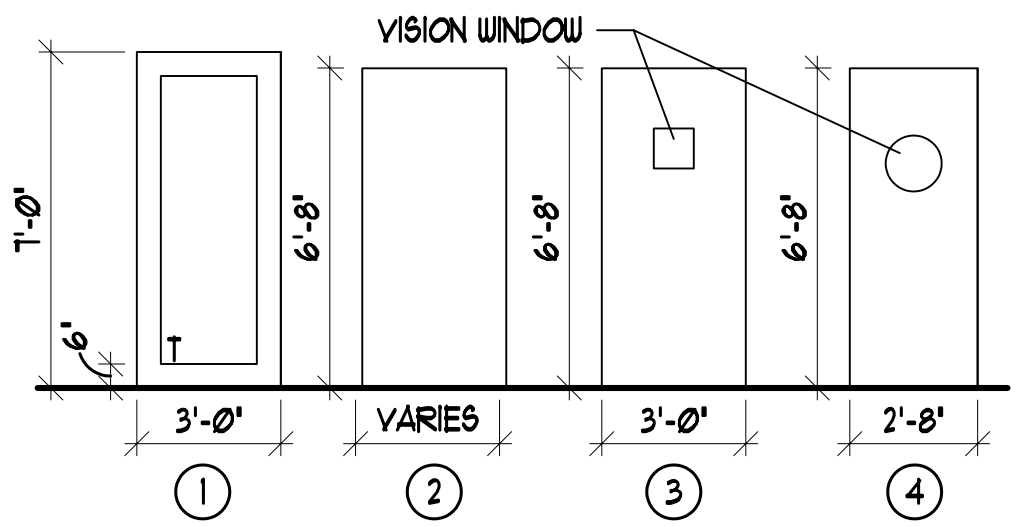

NOTE:
T = TEMPERED GLAZING

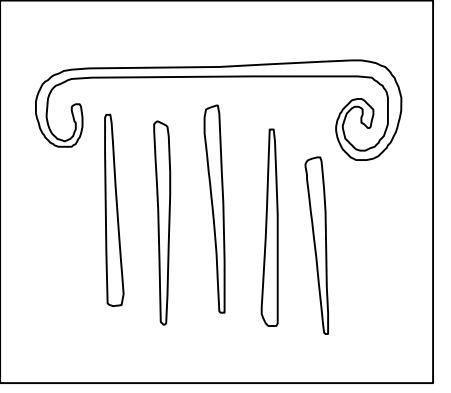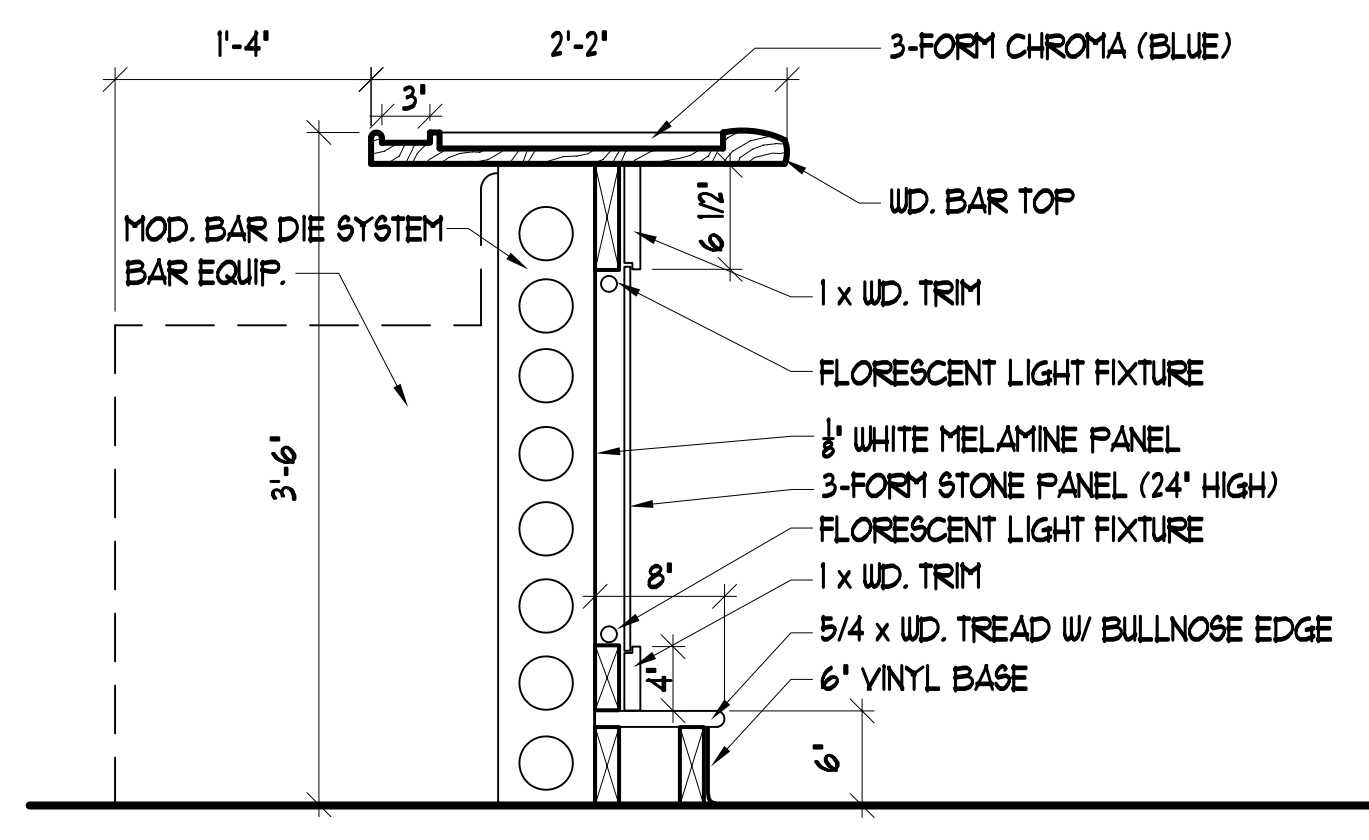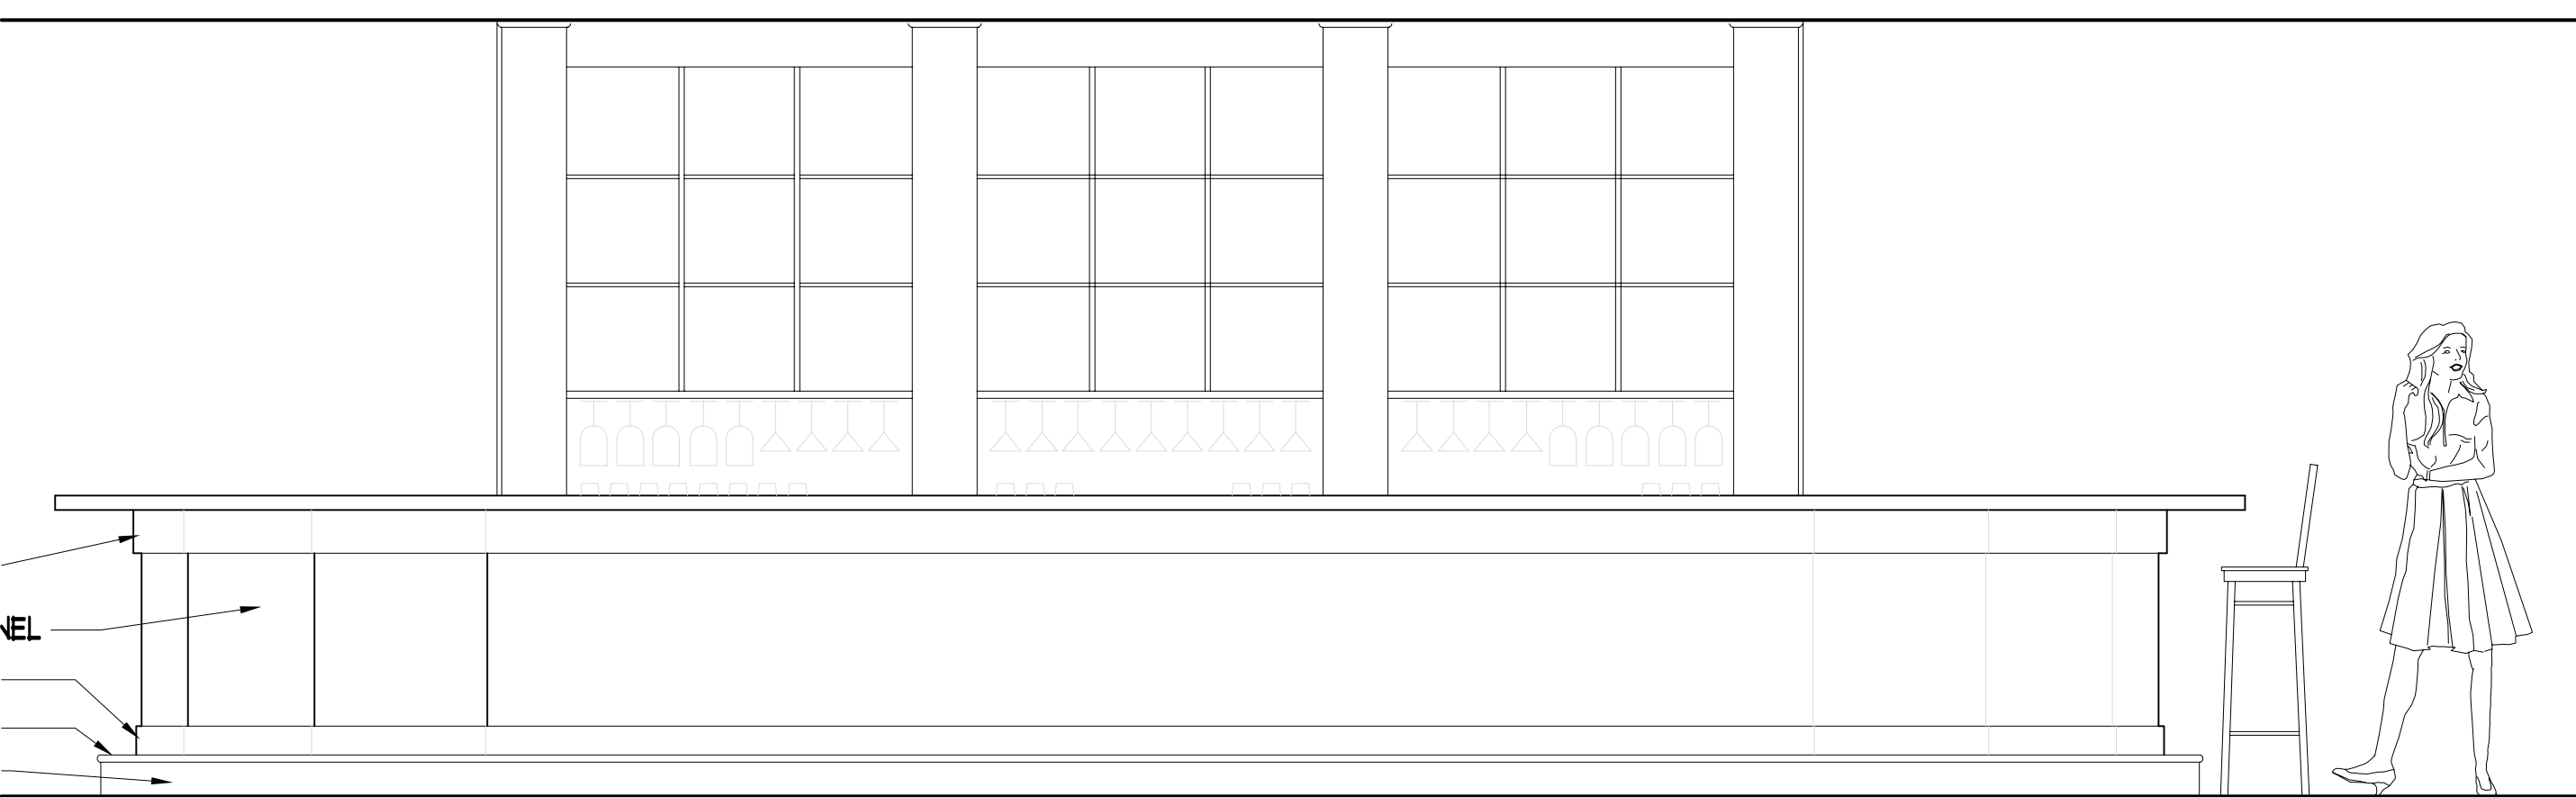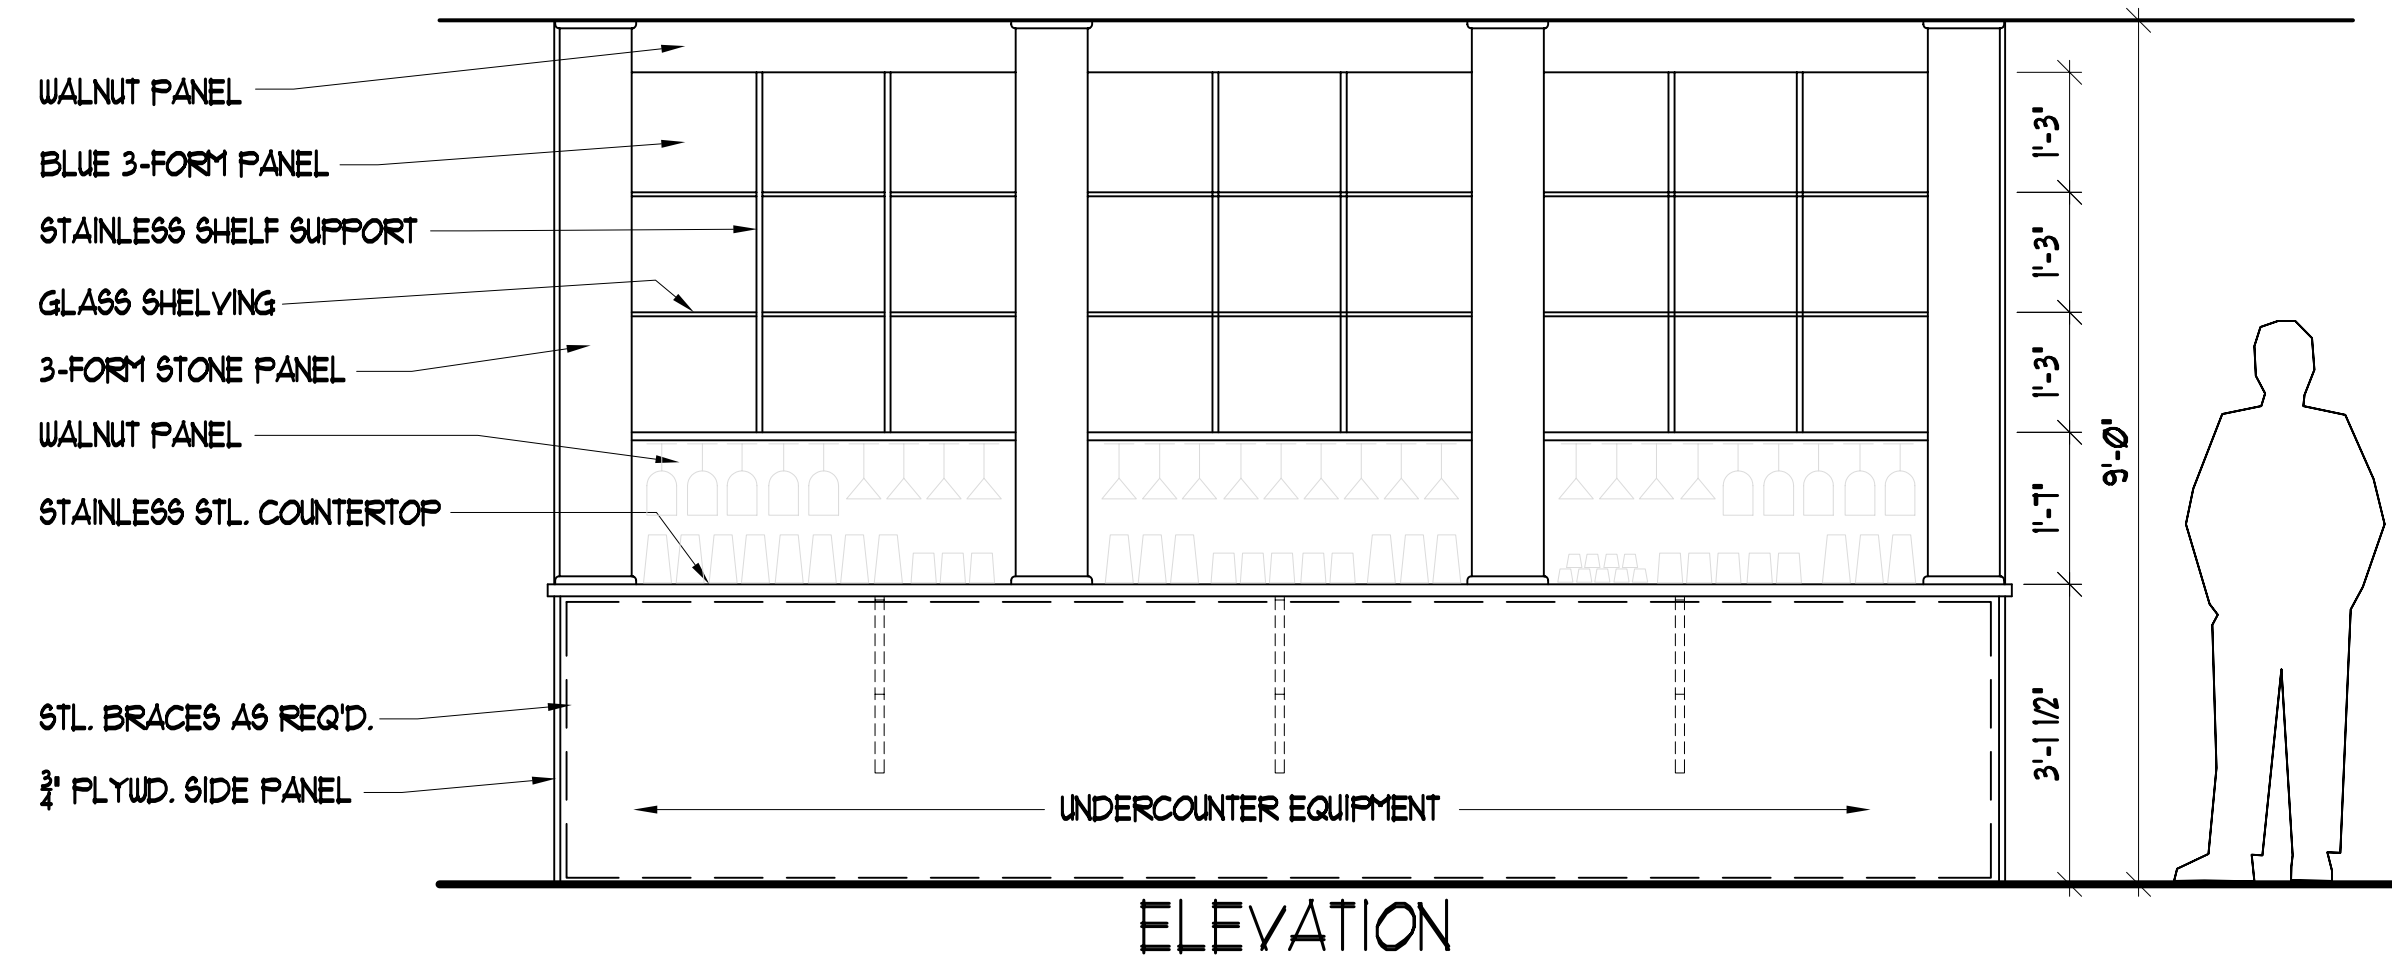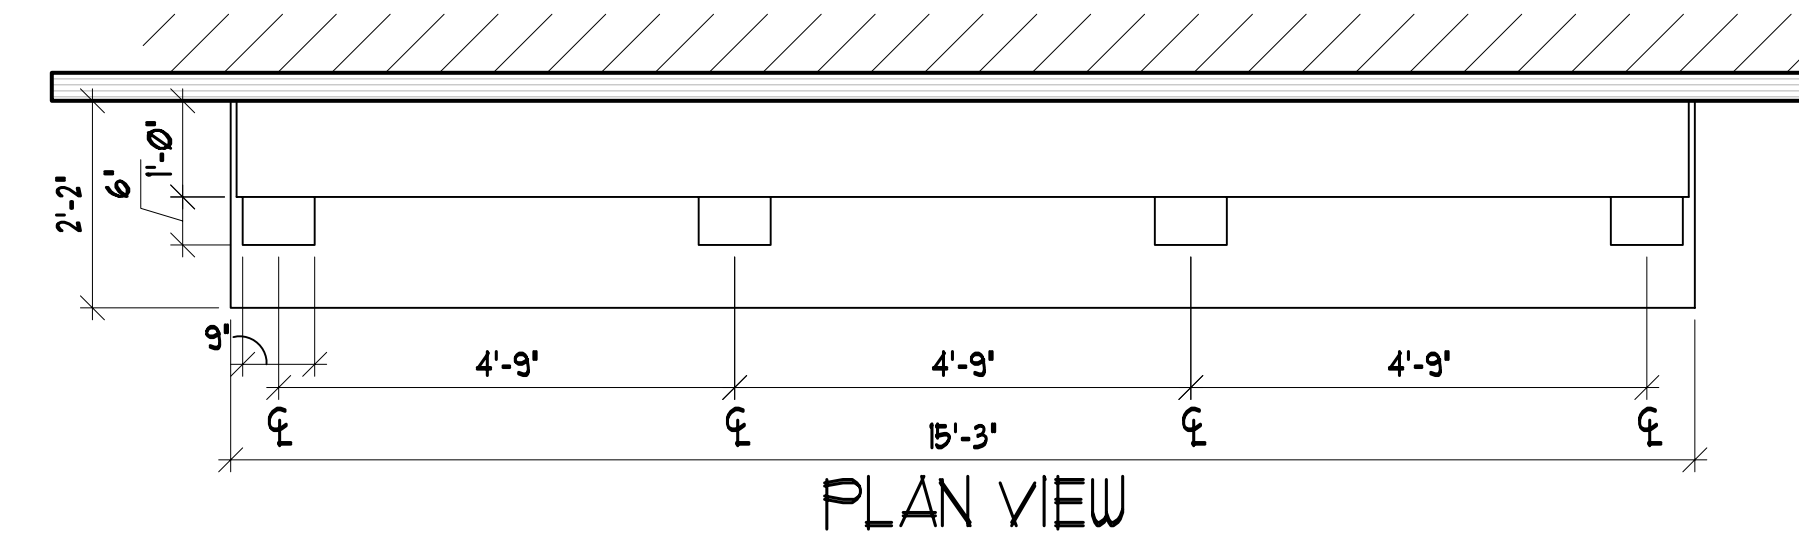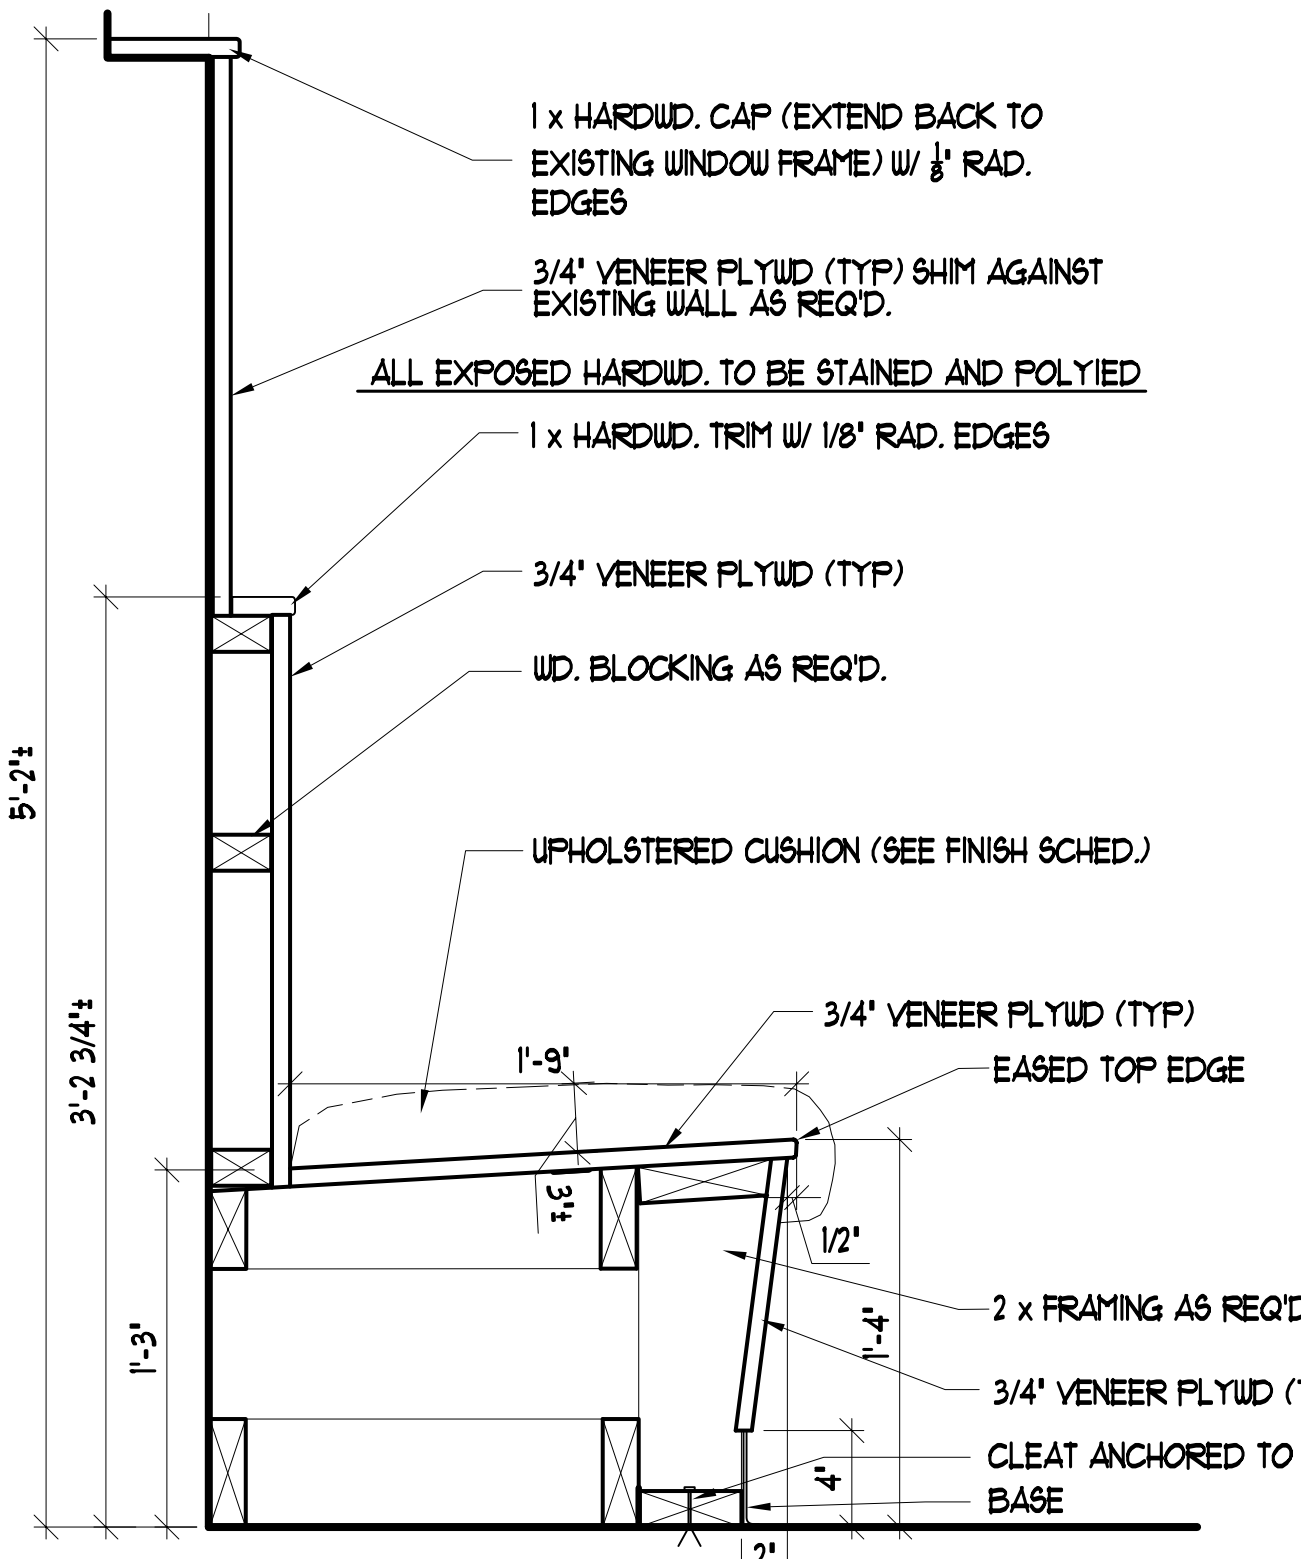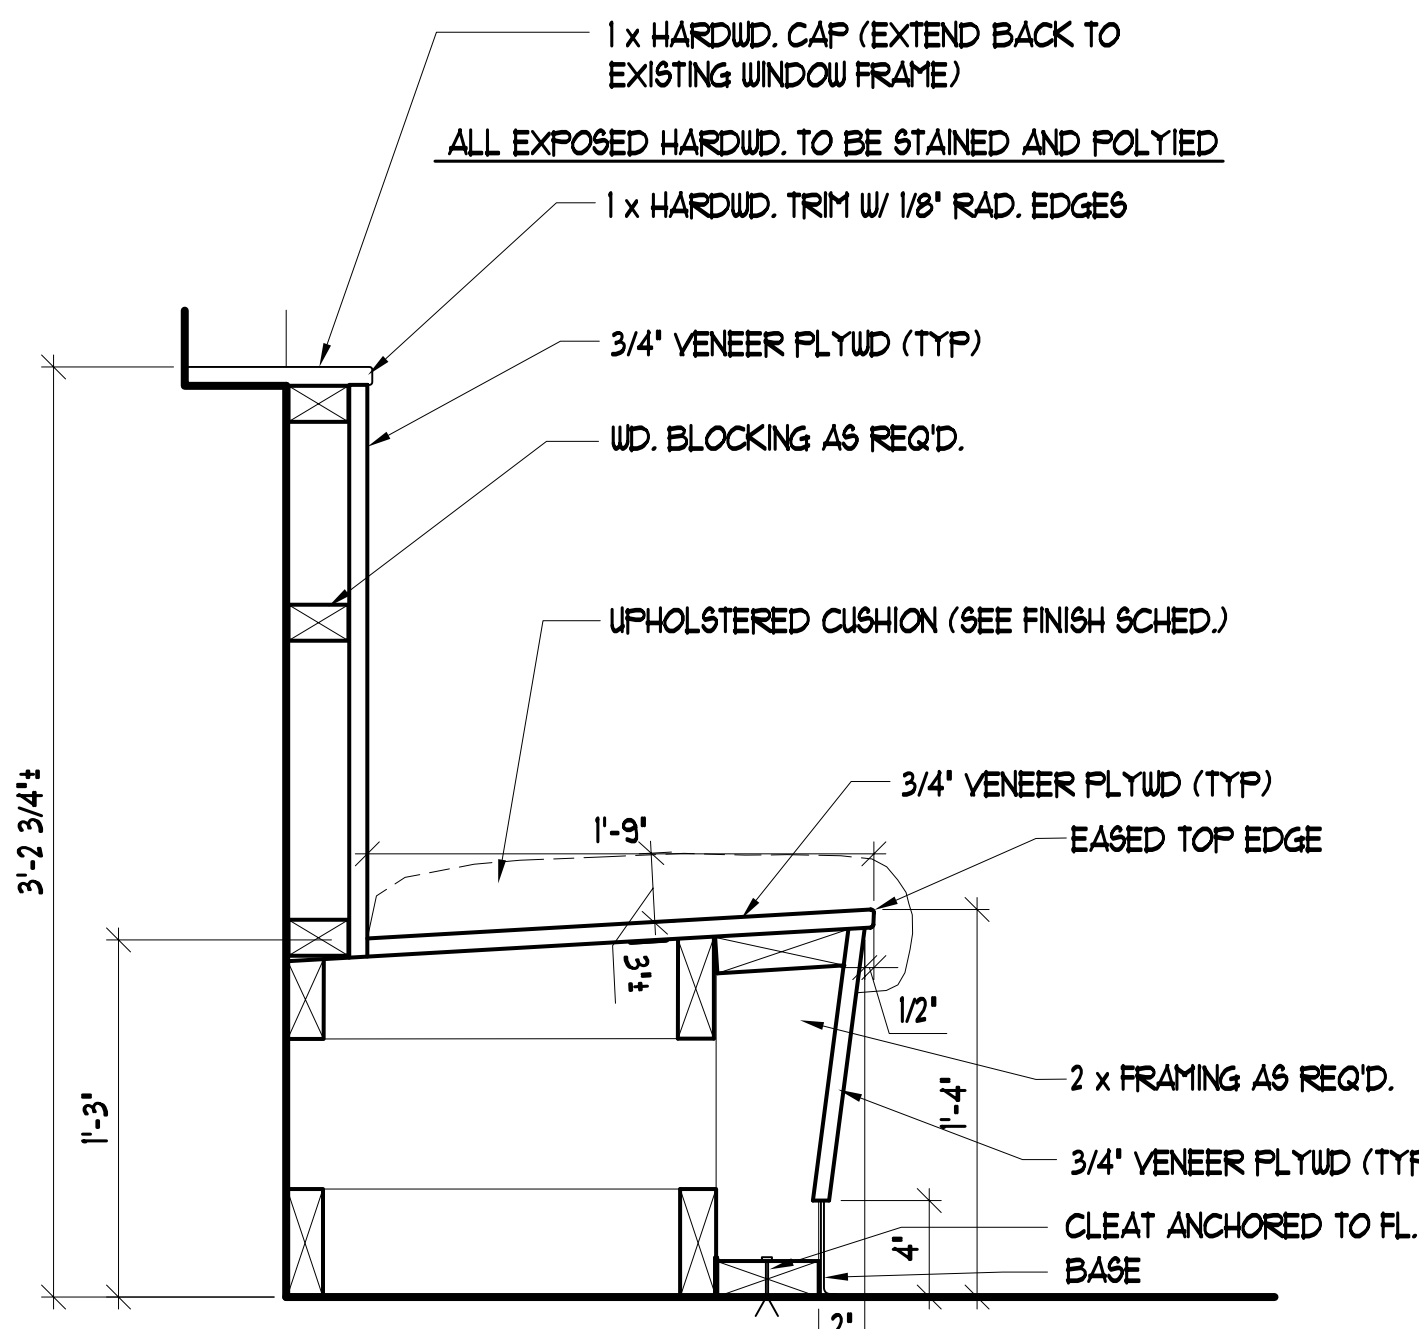

PORT CITY ARCHITECTURE

65 NEWBURY STREET
PORTLAND, ME 04101
207.761.9000
fax: 207.761.2010
info@portcityarch.com



CONSULTANTS:
Electrical Systems of Maine
Mr. John Tarr, P.E.
1200 MINOT AVE.
AUBURN, MAINE 04211
207-183-1126

Perkins Restaurant Equipment
Mr. Steve Zaffron
630 JOHN HANCOCK RD.
TAUNTON, MA 02710
207-632-3136

RSE Construction
Mr. R. Shane Estes
120 TARGETT ROAD
NEW GLOUCESTER, ME 04260
207-926-3881

Ginkgo Blue
2 Portland Square
Suite 104
Union Street
Portland, Maine
04101

REVISIONS

| # | DATE | DESCRIPTION |
|---|------|-------------|
| | | |
| | | |
| | | |
| | | |
| | | |
| | | |

Date Issued 12-11-2009
Project Number 03207
Drawing Scale A5 DRAWN

SHEET NAME
SCHEDULES MILLWORK

Drawn By m&c
Checked By ach
A5.0