

WELLS FARGO ADVISORS

2ND FLR

2 PORTLAND SQUARE

PORTLAND, ME 04101

TENANT ARCHITECT

McCormick Architects + Designers, Inc.

ICE HOUSE, 100 43rd. Street, Studio 115, Pittsburgh, PA. 15201

TEL : 412-687-2200 FAX : 412-687-2300

Mark W. McCormick, R.A.

Project Manager : Doug Whitehouse

TENANT ENGINEER

SMRT

144 Fore Street, PO Box 618, Portland, Maine 04104

TEL : 207-772-3846 FAX : 207-772-1070

Project Manager : Michael J. Chonko PE

DRAWING LIST

ARCHITECTURAL

- A100 COVER SHEET
- AD100 DEMOLITION PLAN
- A101 FURNITURE PLAN
- A102 CONSTRUCTION PLAN
- A103 TELEPHONE, DATA & ELECTRICAL PLAN
- A104 REFLECTED CLG. PLAN
- A105 FINISH PLAN
- A106 DETAIL SHEET

ENGINEERING

- M001 MECH'L. LEGENDS AND ABBREVIATIONS
- M002 MECH'L. SCHEMATICS
- MD101 MECH'L. DEMOLITION PLAN
- MH101 MECH'L. PLAN - NEW WORK
- M501 MECH'L. DETAILS
- E001 ELECTRICAL LEGEND AND GENERAL NOTES
- E002 ELECTRICAL SPECIFICATIONS
- ED101 ELECTRICAL POWER AND SYSTEMS DEMOLITION PLAN
- ED102 ELECTRICAL - LIGHTING DEMOLITION PLAN
- EL101 ELECTRICAL - LIGHTING PLAN
- EP101 ELECTRICAL - POWER PLAN
- EY101 ELECTRICAL - SYSTEMS PLAN

BUILDING CODE ANALYSIS

Code Used For Tenant Design : I.B.C. 2003

Project Description :

Interior renovation & expansion.

Use Group :

B, Business

Exist'g. Suite Area : (Finished)

Approx. 4,401 sq. ft.

Expansion Area : (Unfinished)

Approx. 3,212 sq. ft.

Total Area of Work :

Approx. 4.570 sq. ft.

Tenant Construction Type :

IIB - Non Combustible

Fire Protection System :


Fully Sprinklered & Monitored

Occupant Load : (100 gross sq. ft./Occupant)


94

Exits Required : 2

Exits Provided : 3

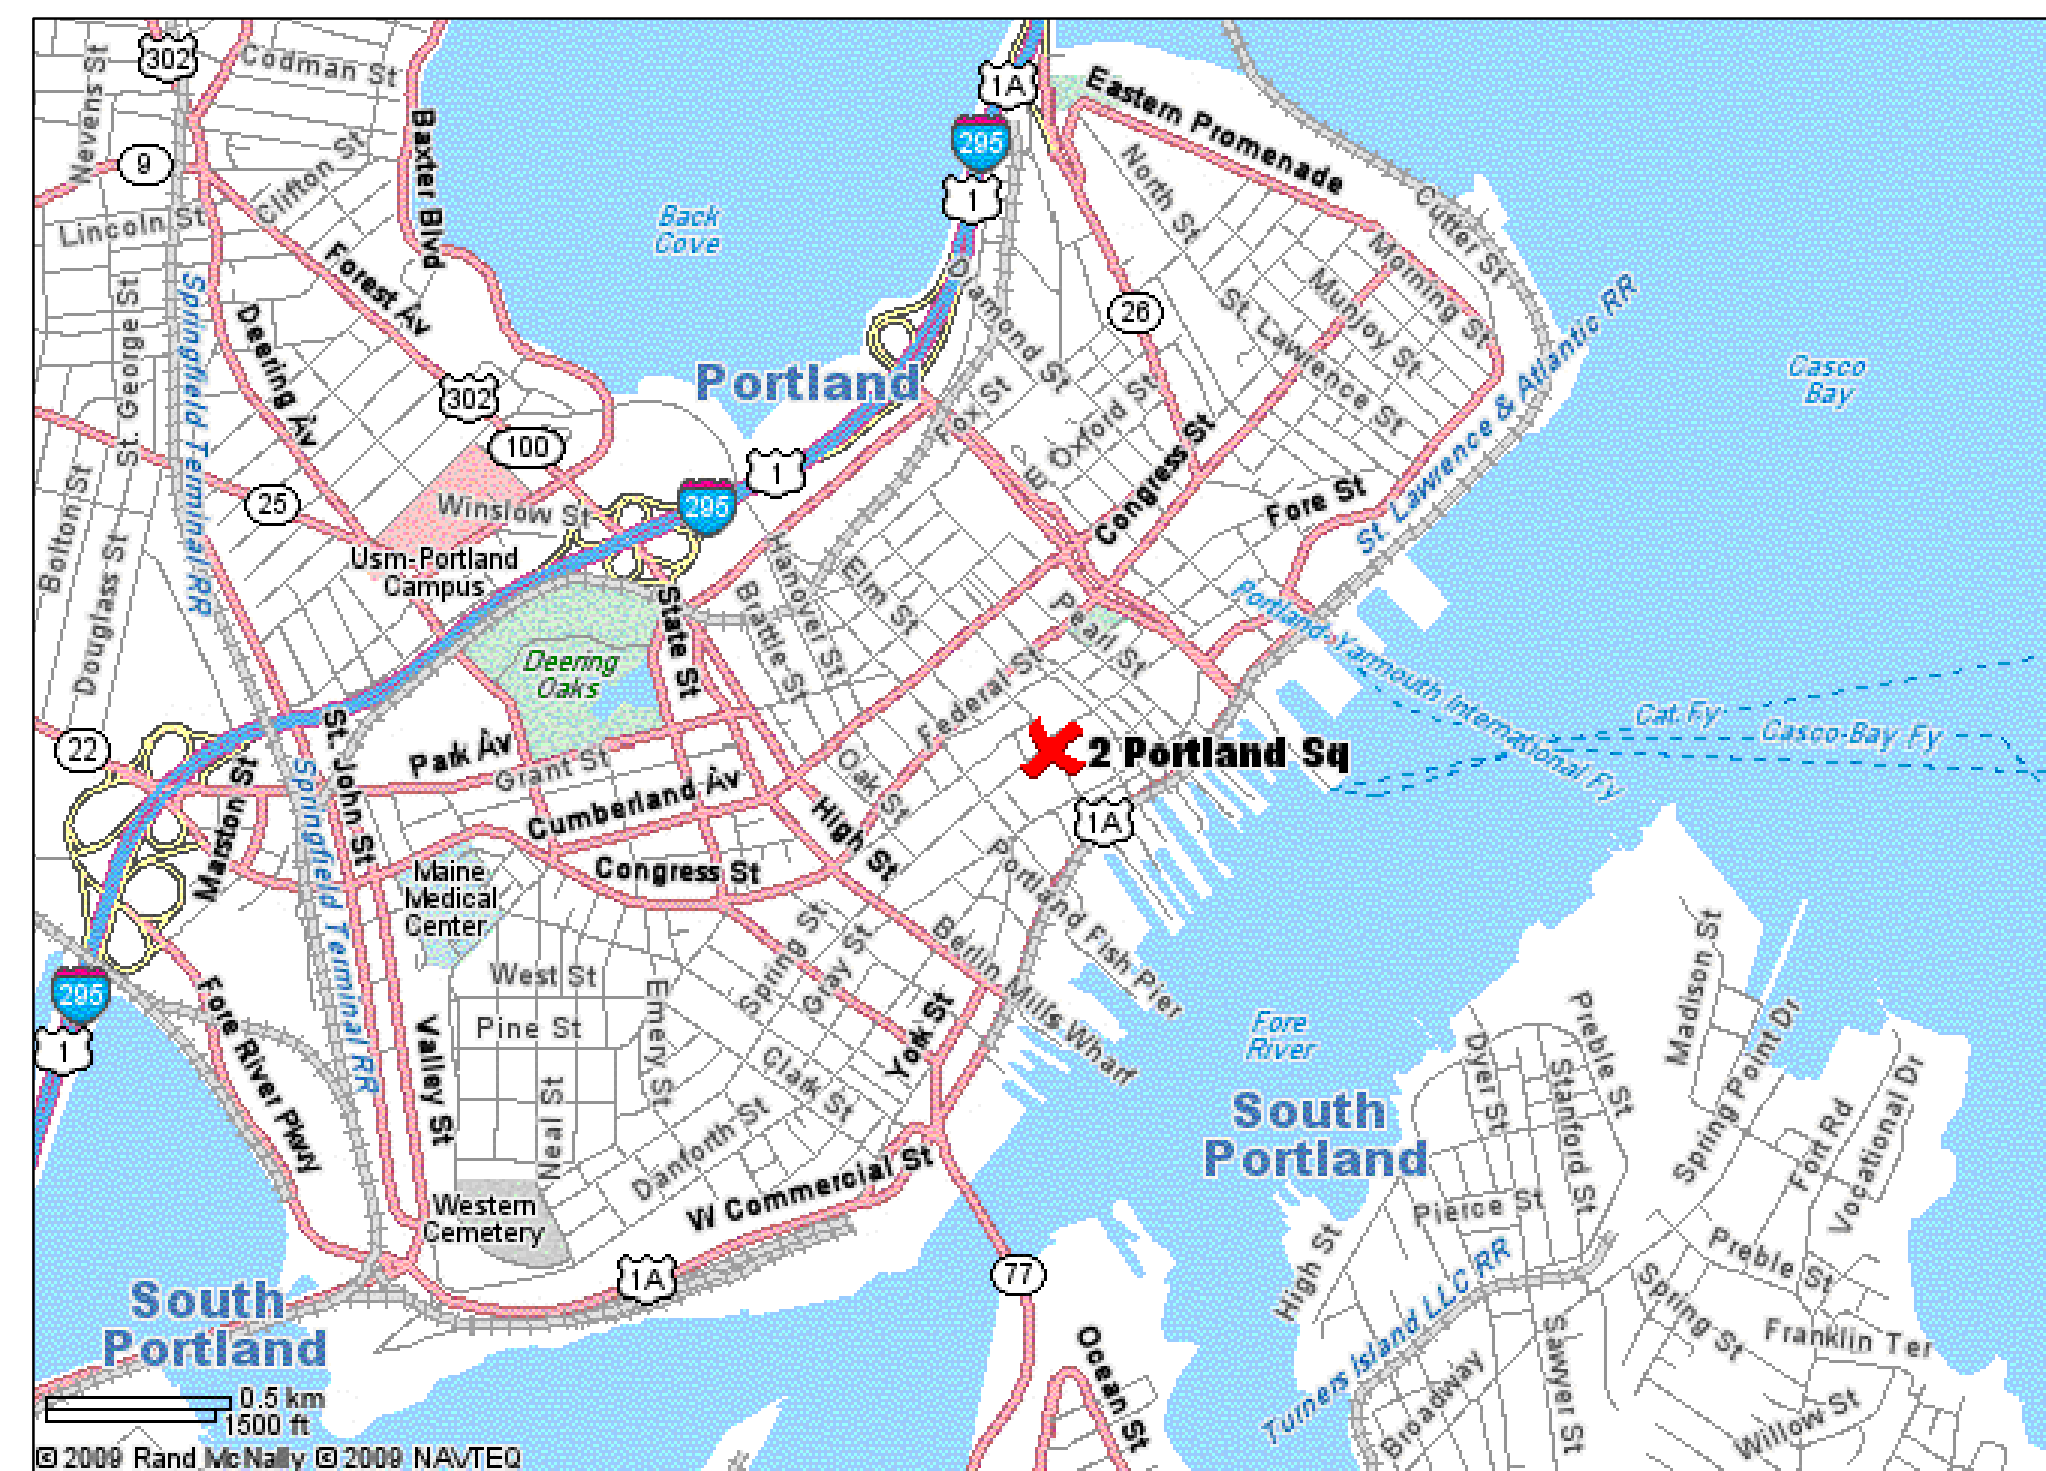

LOCATION MAP

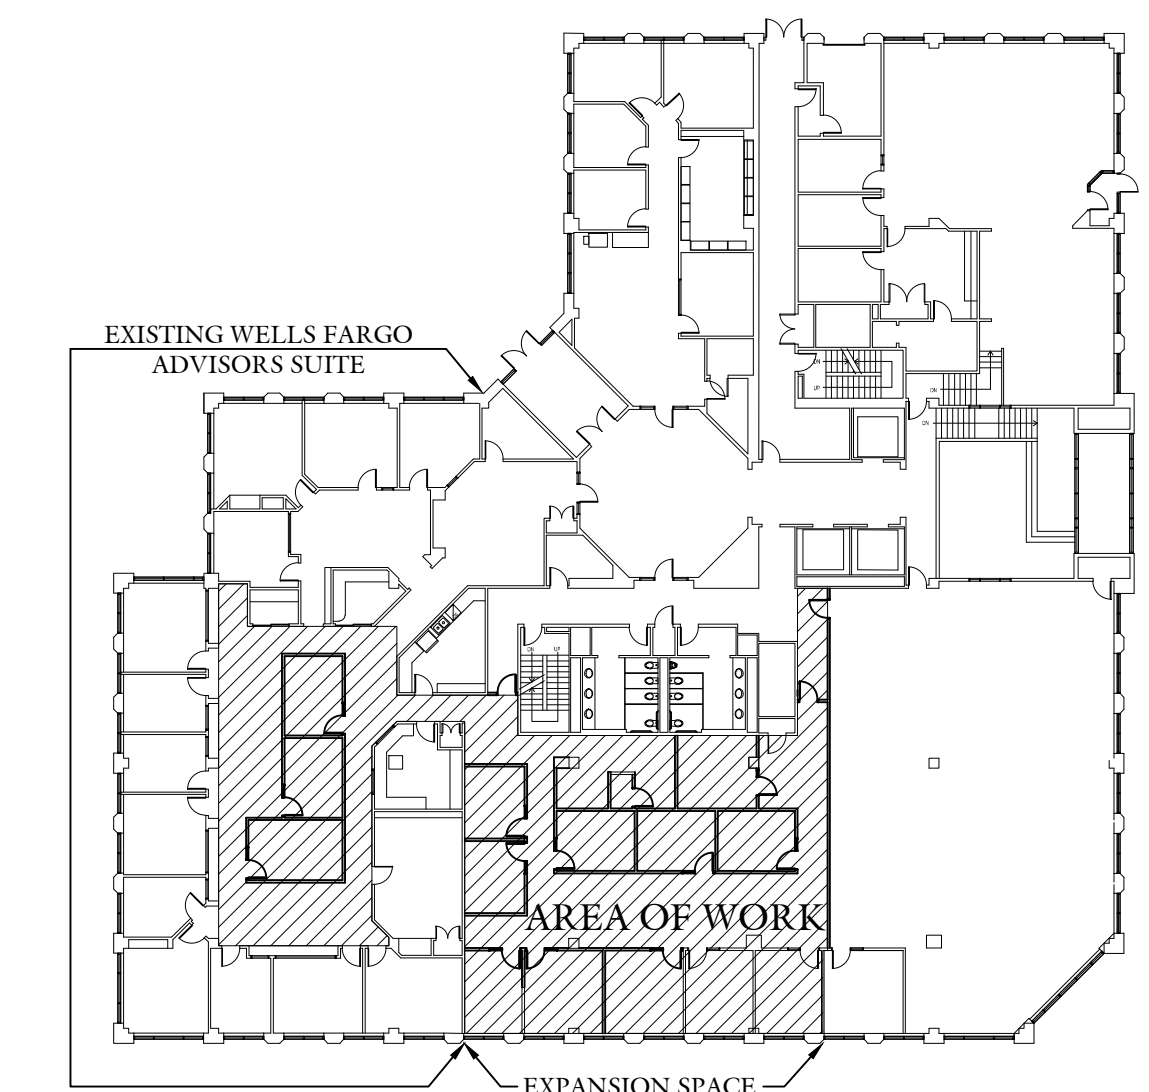

KEY PLAN