

**GAWRON
TURGEON
ARCHITECTS**

29 Black Point Road
Scarborough, ME 04074
www.gawronturgeon.com
Tel. 207. 883. 6307
Fax. 207. 883. 0361

PRUDENTIAL
 TWO PORTLAND SQUARE FOURTH FLOOR
 PORTLAND, MAINE

REVISIONS

#	DATE	DESCRIPTION


DATE:	01-21-08
PROJECT #	110807
DRAWN BY:	DLP
CHECKED BY:	MET/SWG
DRAWING SCALE	AS NOTED

SHEET TITLE

SOFFIT DETAILS


A301

© COPYRIGHT 1985-2003
REPRODUCTION OR RESALE OF
THIS DOCUMENT WITHOUT
WRITTEN PERMISSION OF
GAWRON ARCHITECTS IS PROHIBITED

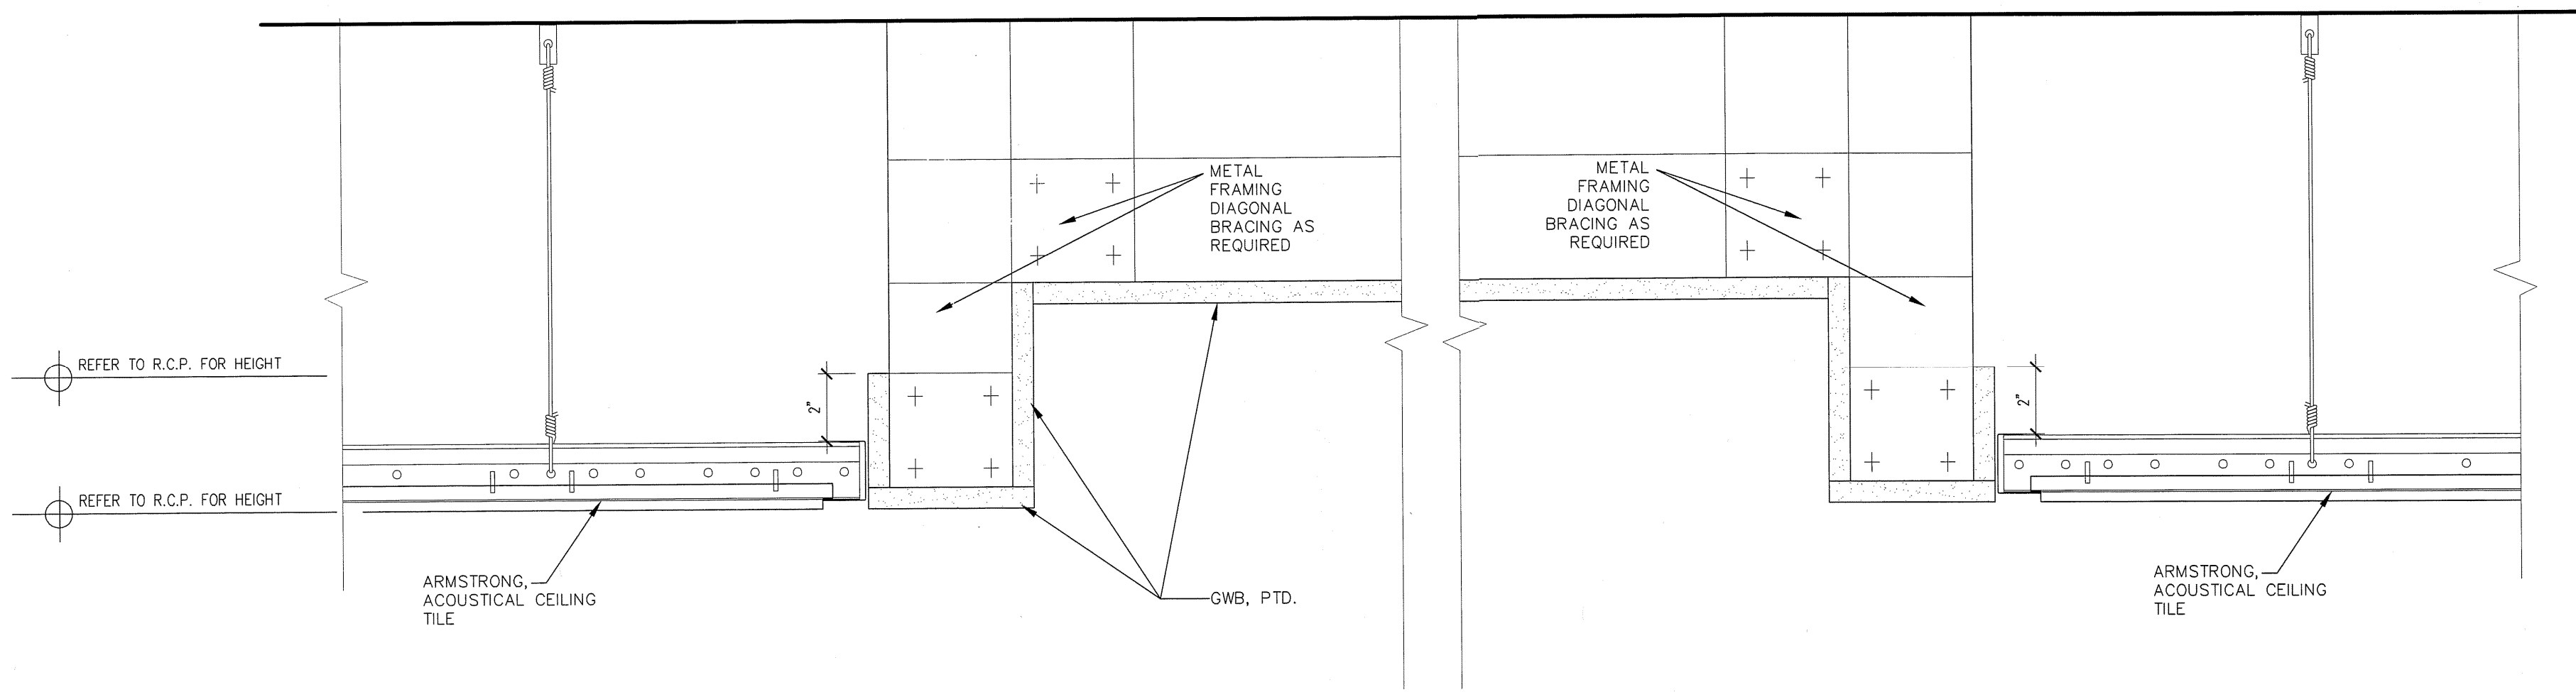


K1 SOFFIT DETAIL

3"=1'-0"

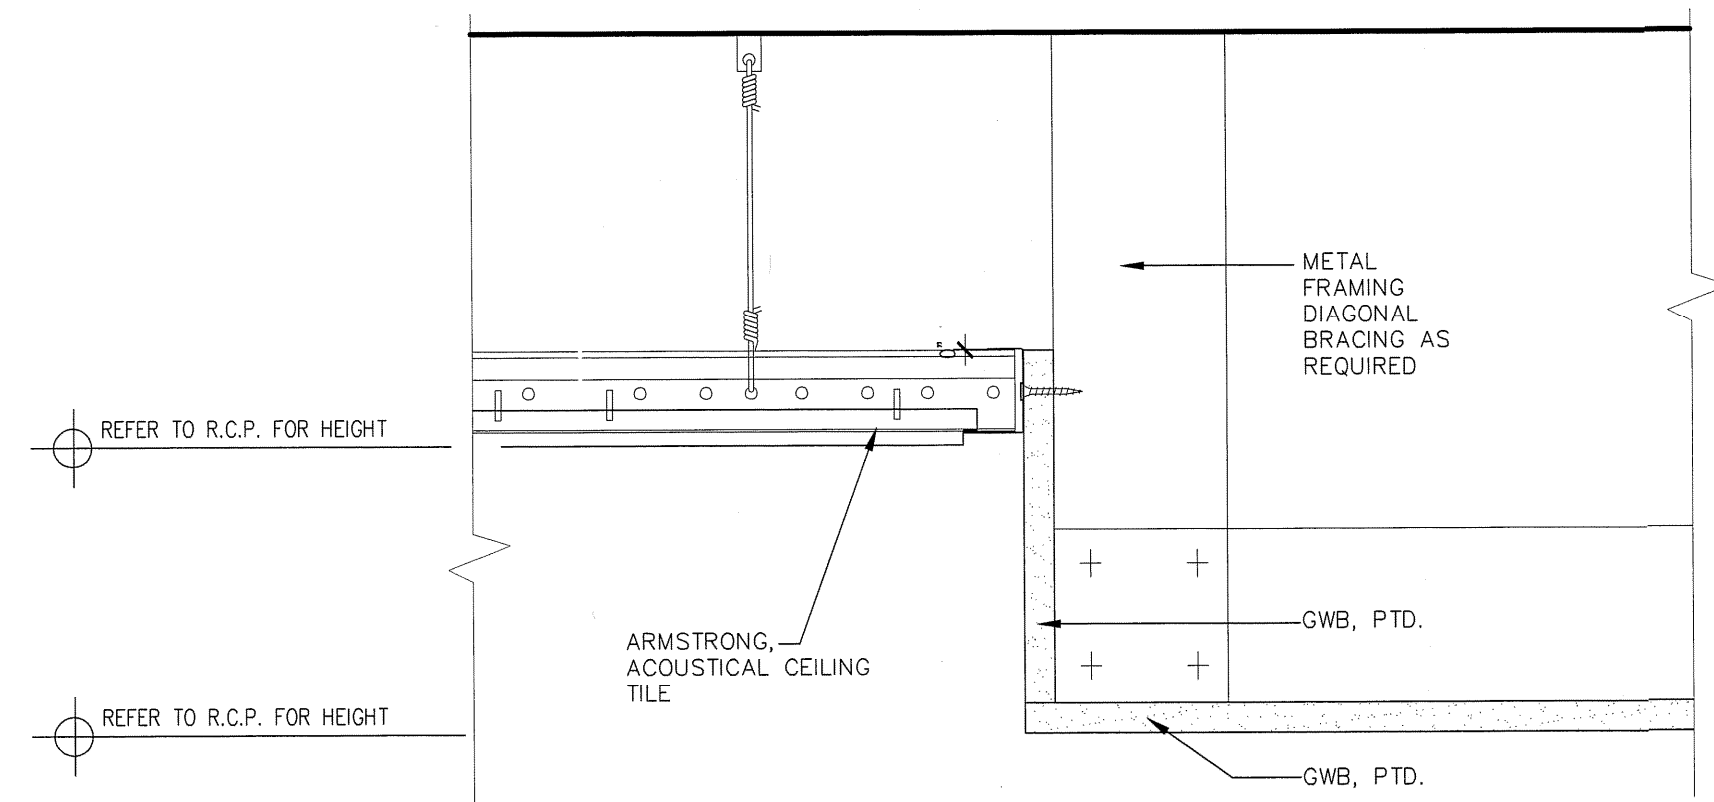

A1 SOFFIT DETAIL

3"=1'-0"

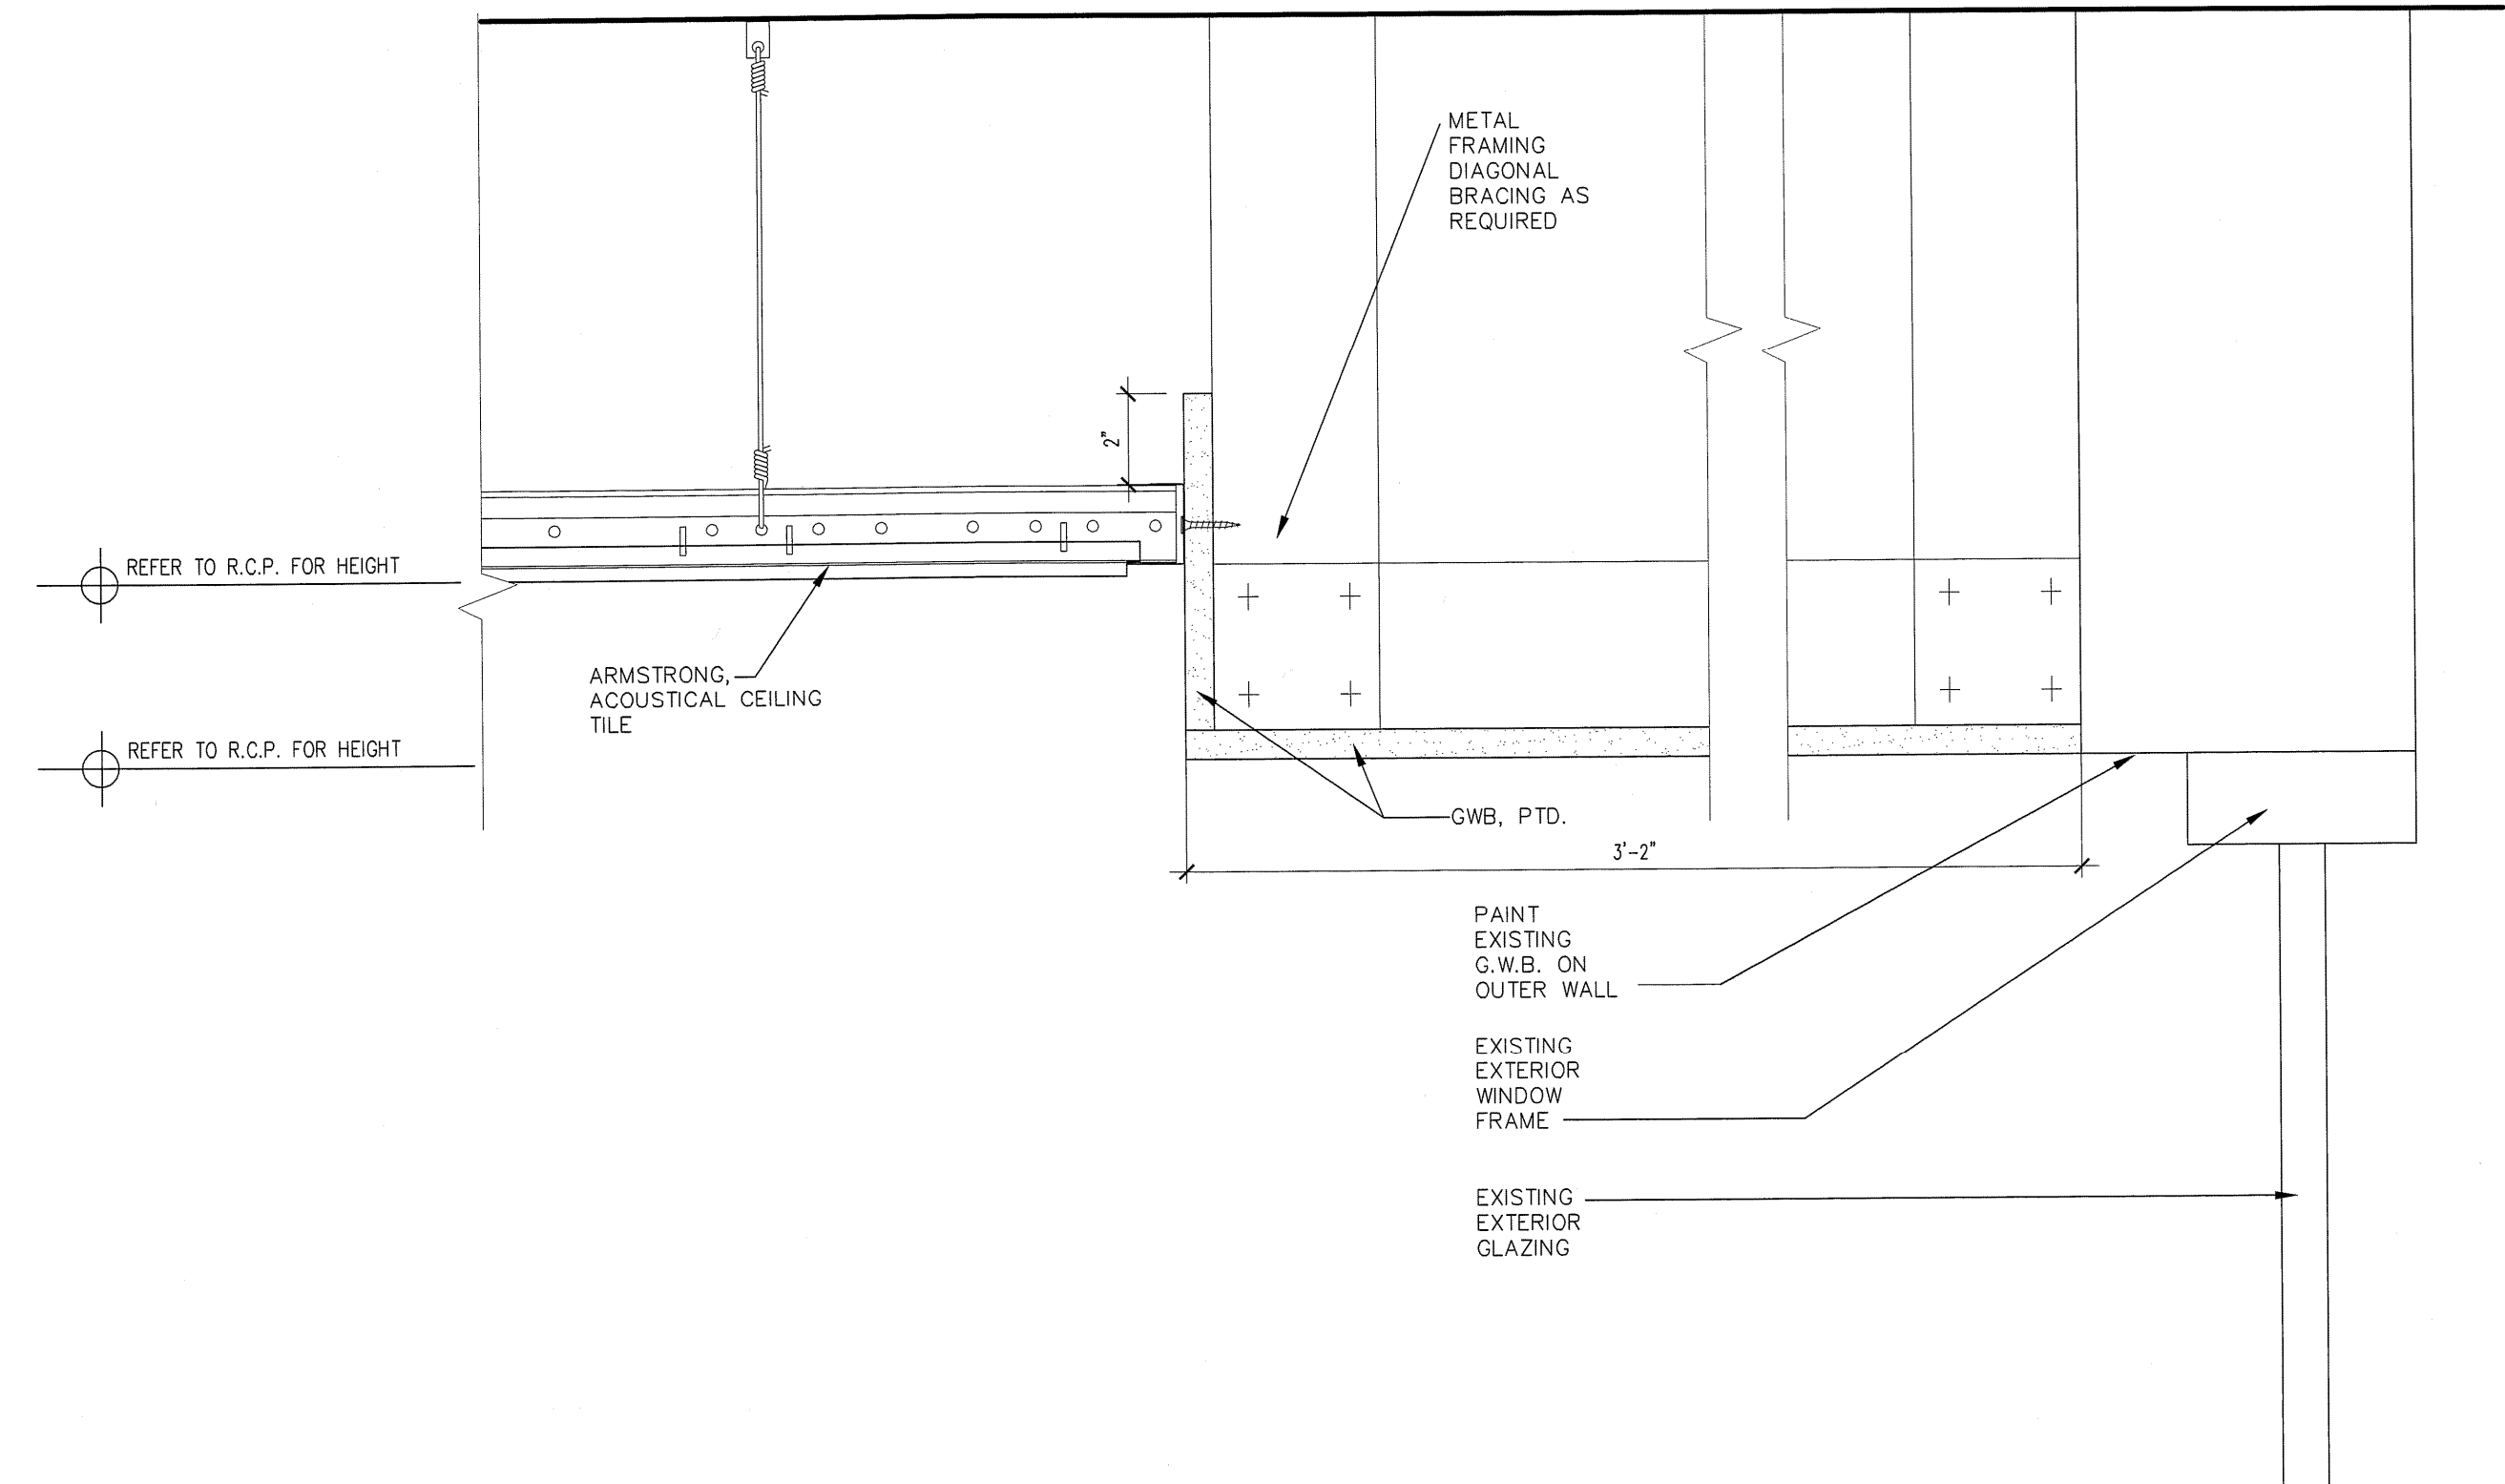

A12 SOFFIT DETAIL

3"=1'-0"

ISSUED FOR CONSTRUCTION