

**GAWRON
TURGEON
ARCHITECTS**

29 Black Point Road
Scarborough, ME 04074
www.gawronturgeon.com
Tel. 207.883.6307
Fax. 207.883.0361

PRUDENTIAL
TWO PORTLAND SQUARE FOURTH FLOOR
PORTLAND, MAINE

REVISIONS

#	DATE	DESCRIPTION


DATE:	01-21-08
PROJECT #:	110807
DRAWN BY:	DLP
CHECKED BY:	MET
DRAWING SCALE:	AS NOTED

SHEET TITLE

INTERIOR ELEVATIONS


A910

© COPYRIGHT 1985-2003
REPRODUCTION OR BASIS OF
THIS DOCUMENT WITHOUT
WRITTEN PERMISSION IS PROHIBITED
GAWRON ARCHITECTS IS PROTECTED

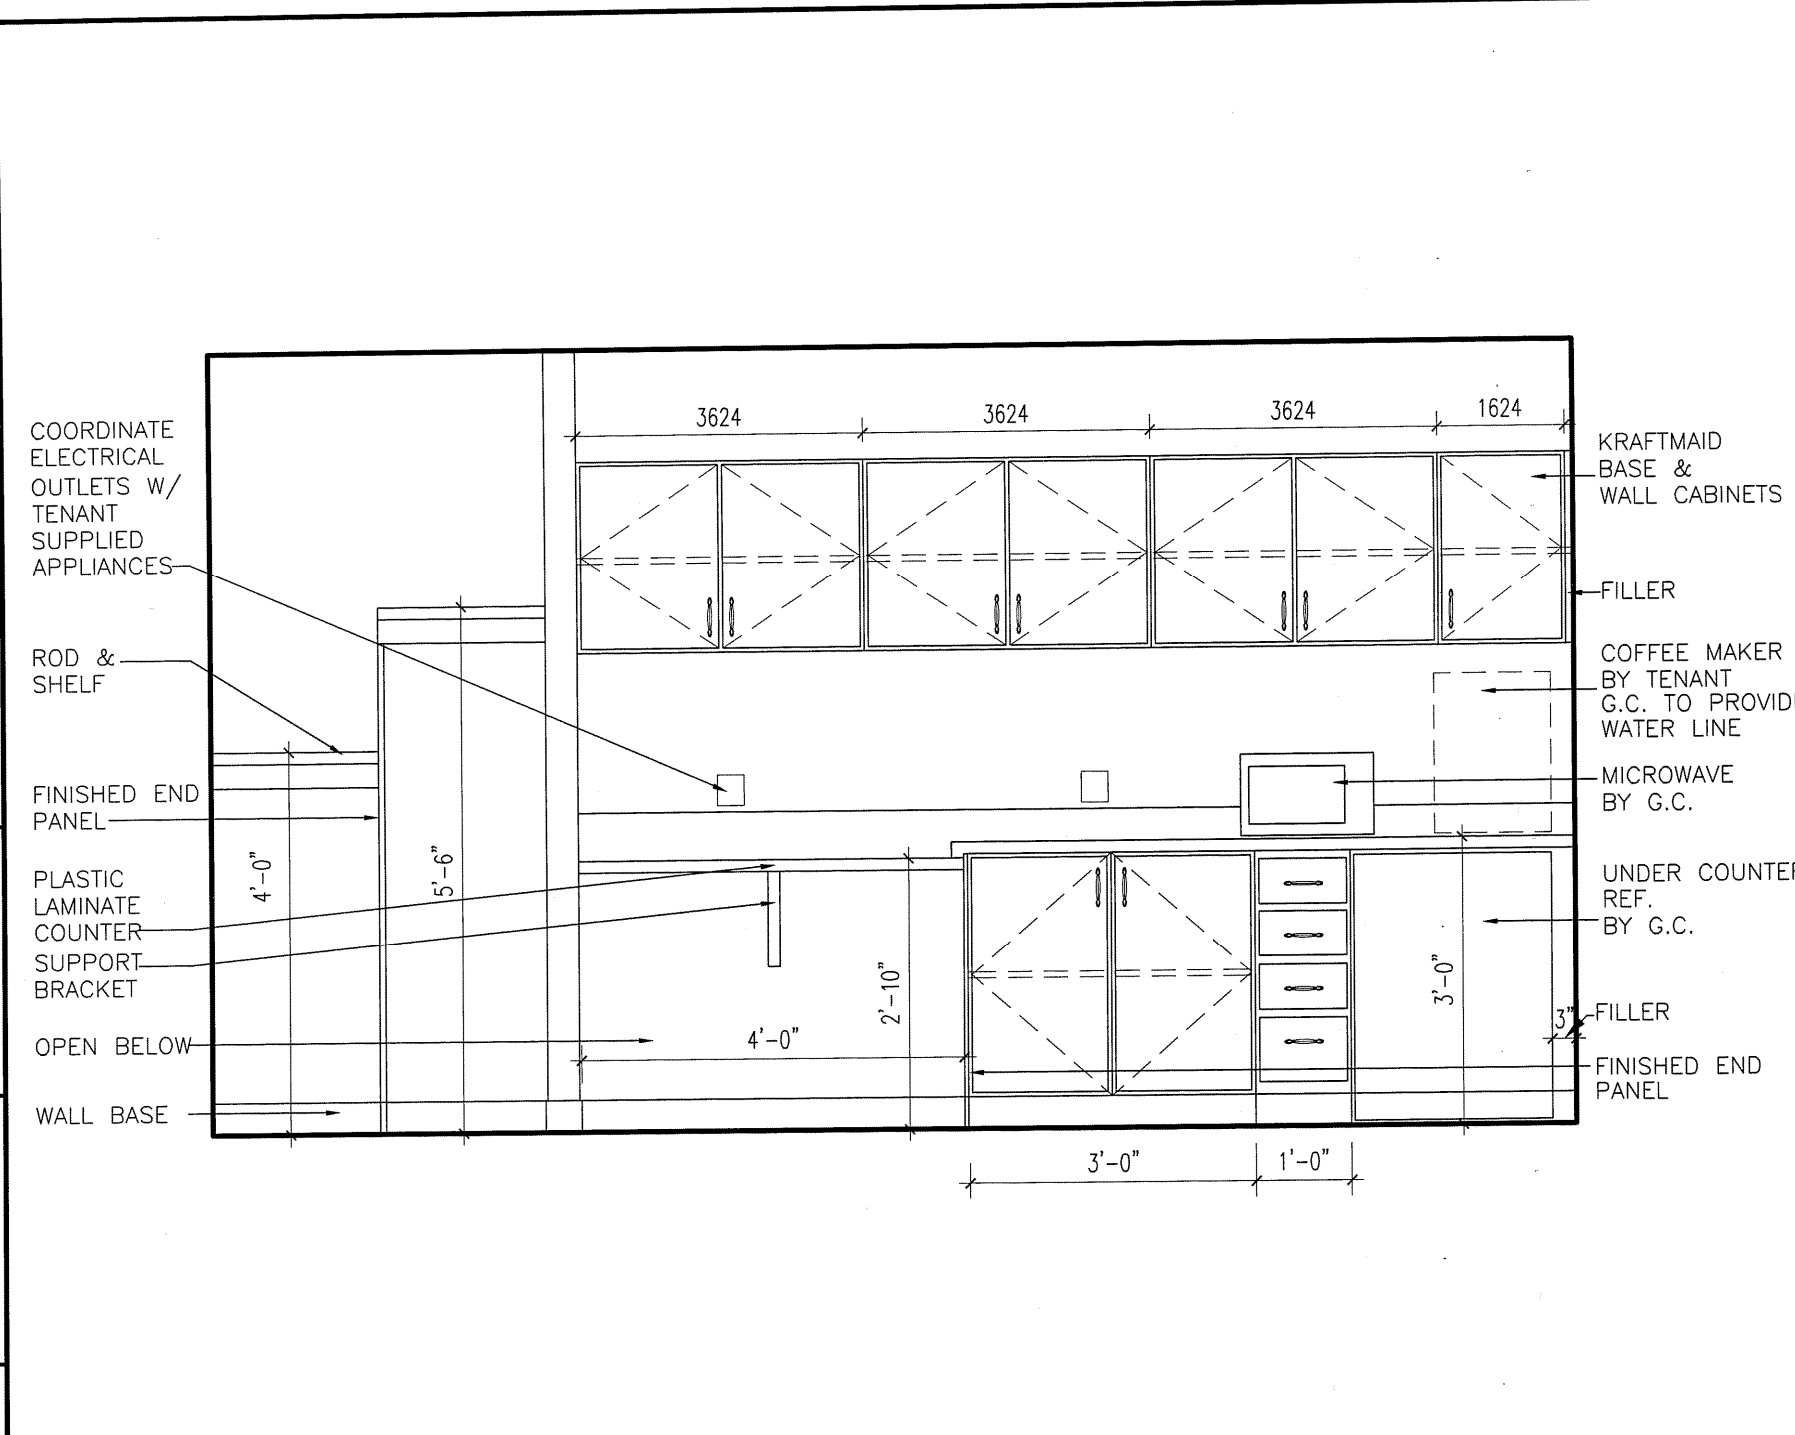


L1 SERVERY 425

1/2"=1'-0"

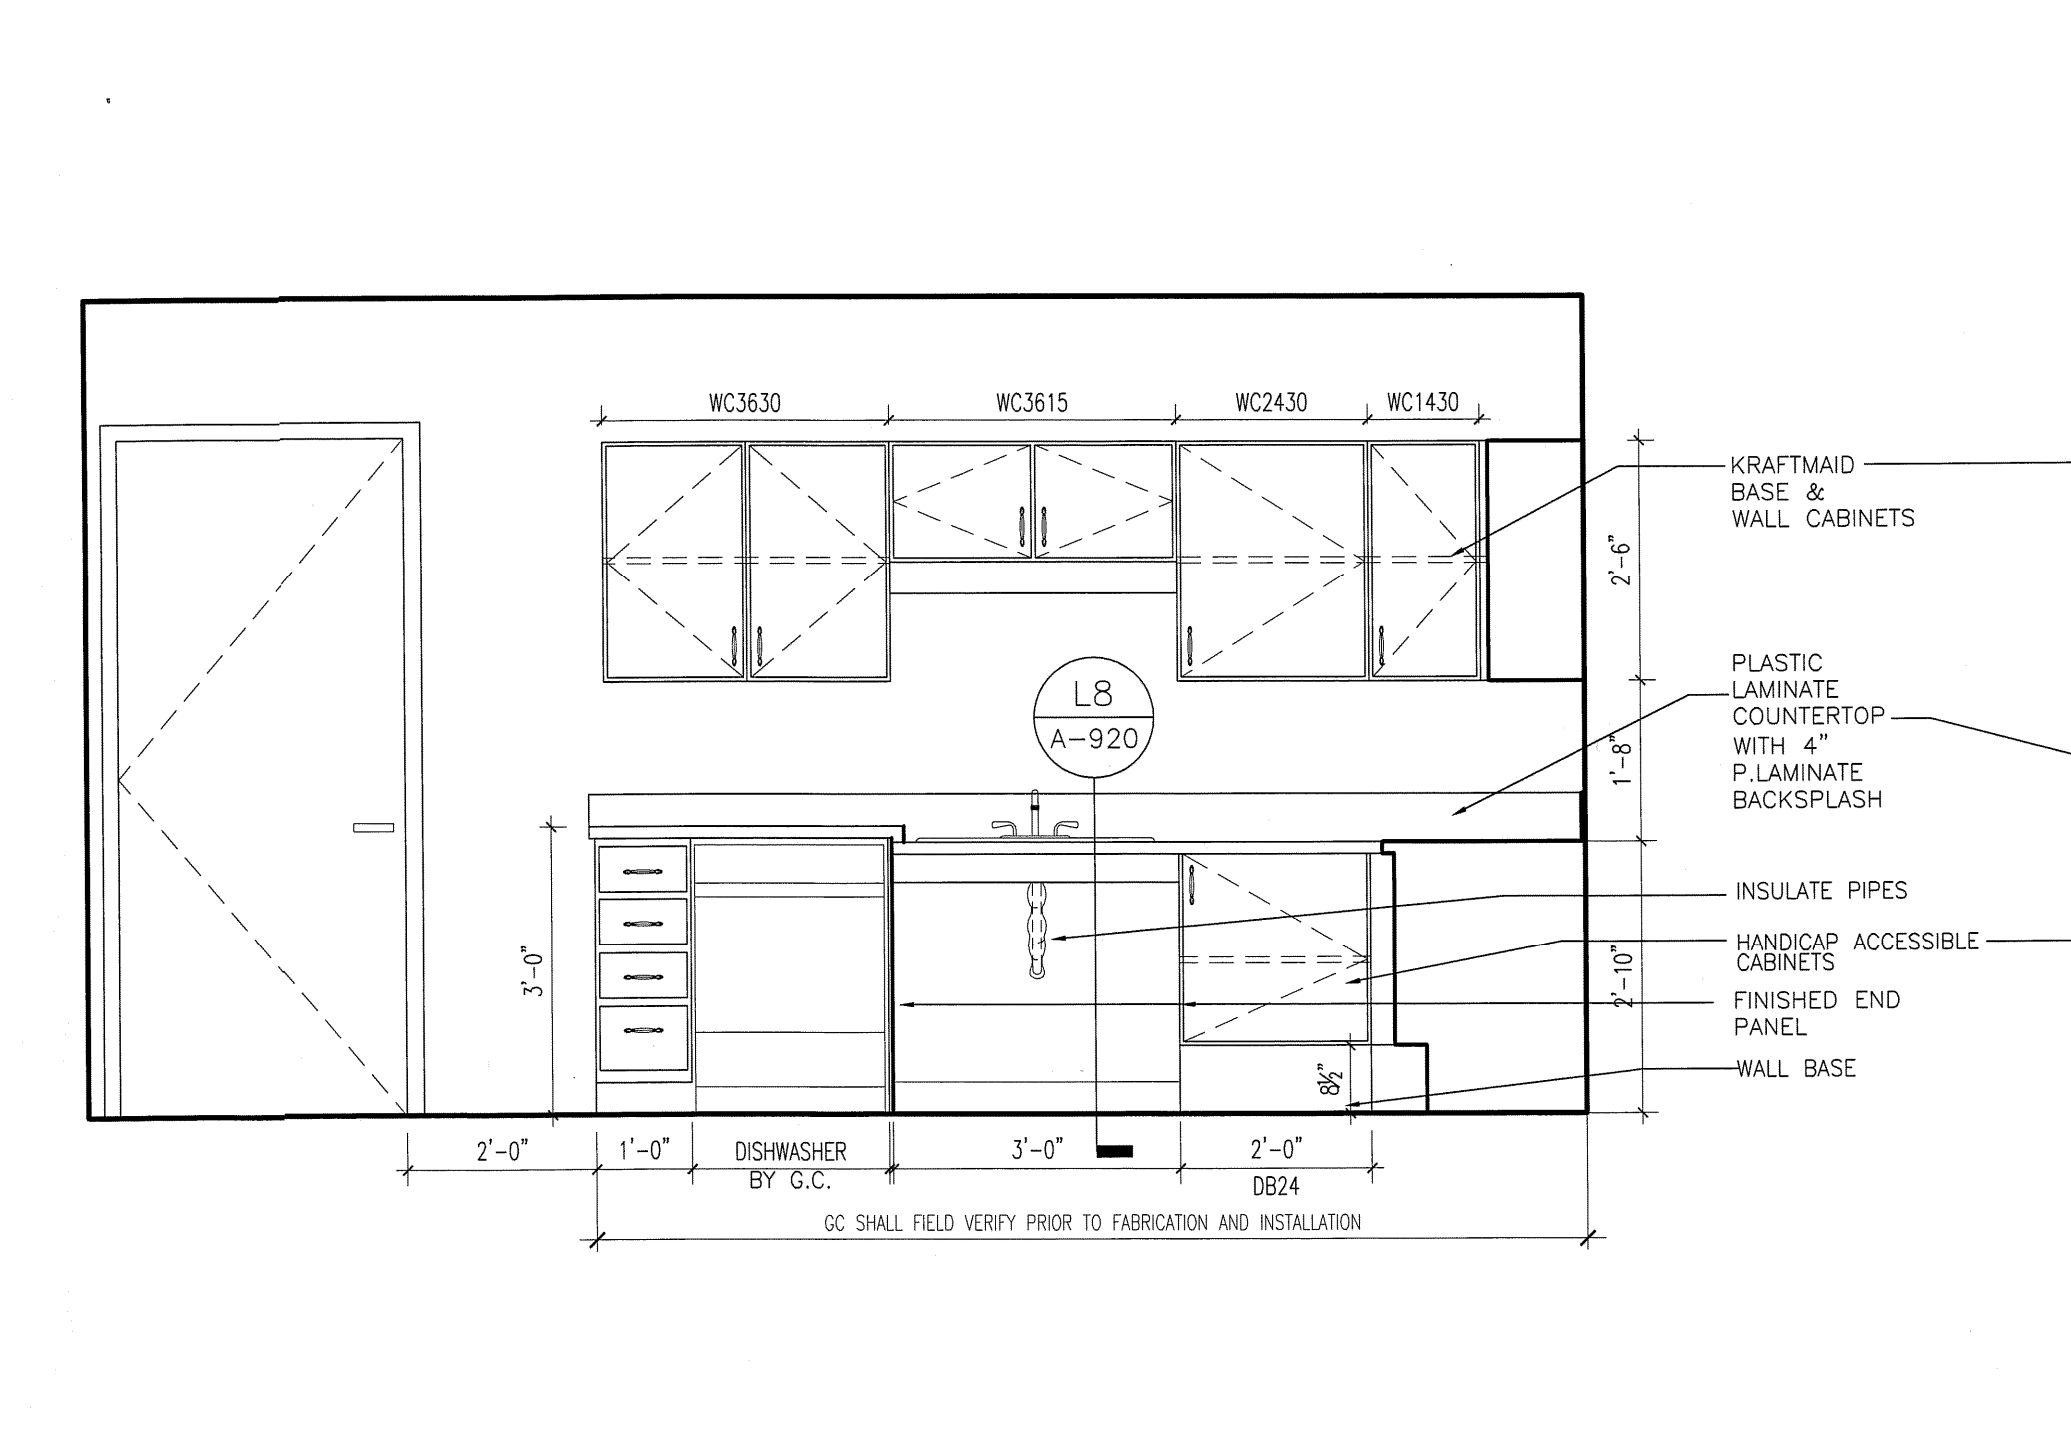


L7 STAFF LOUNGE 433

1/2"=1'-0"

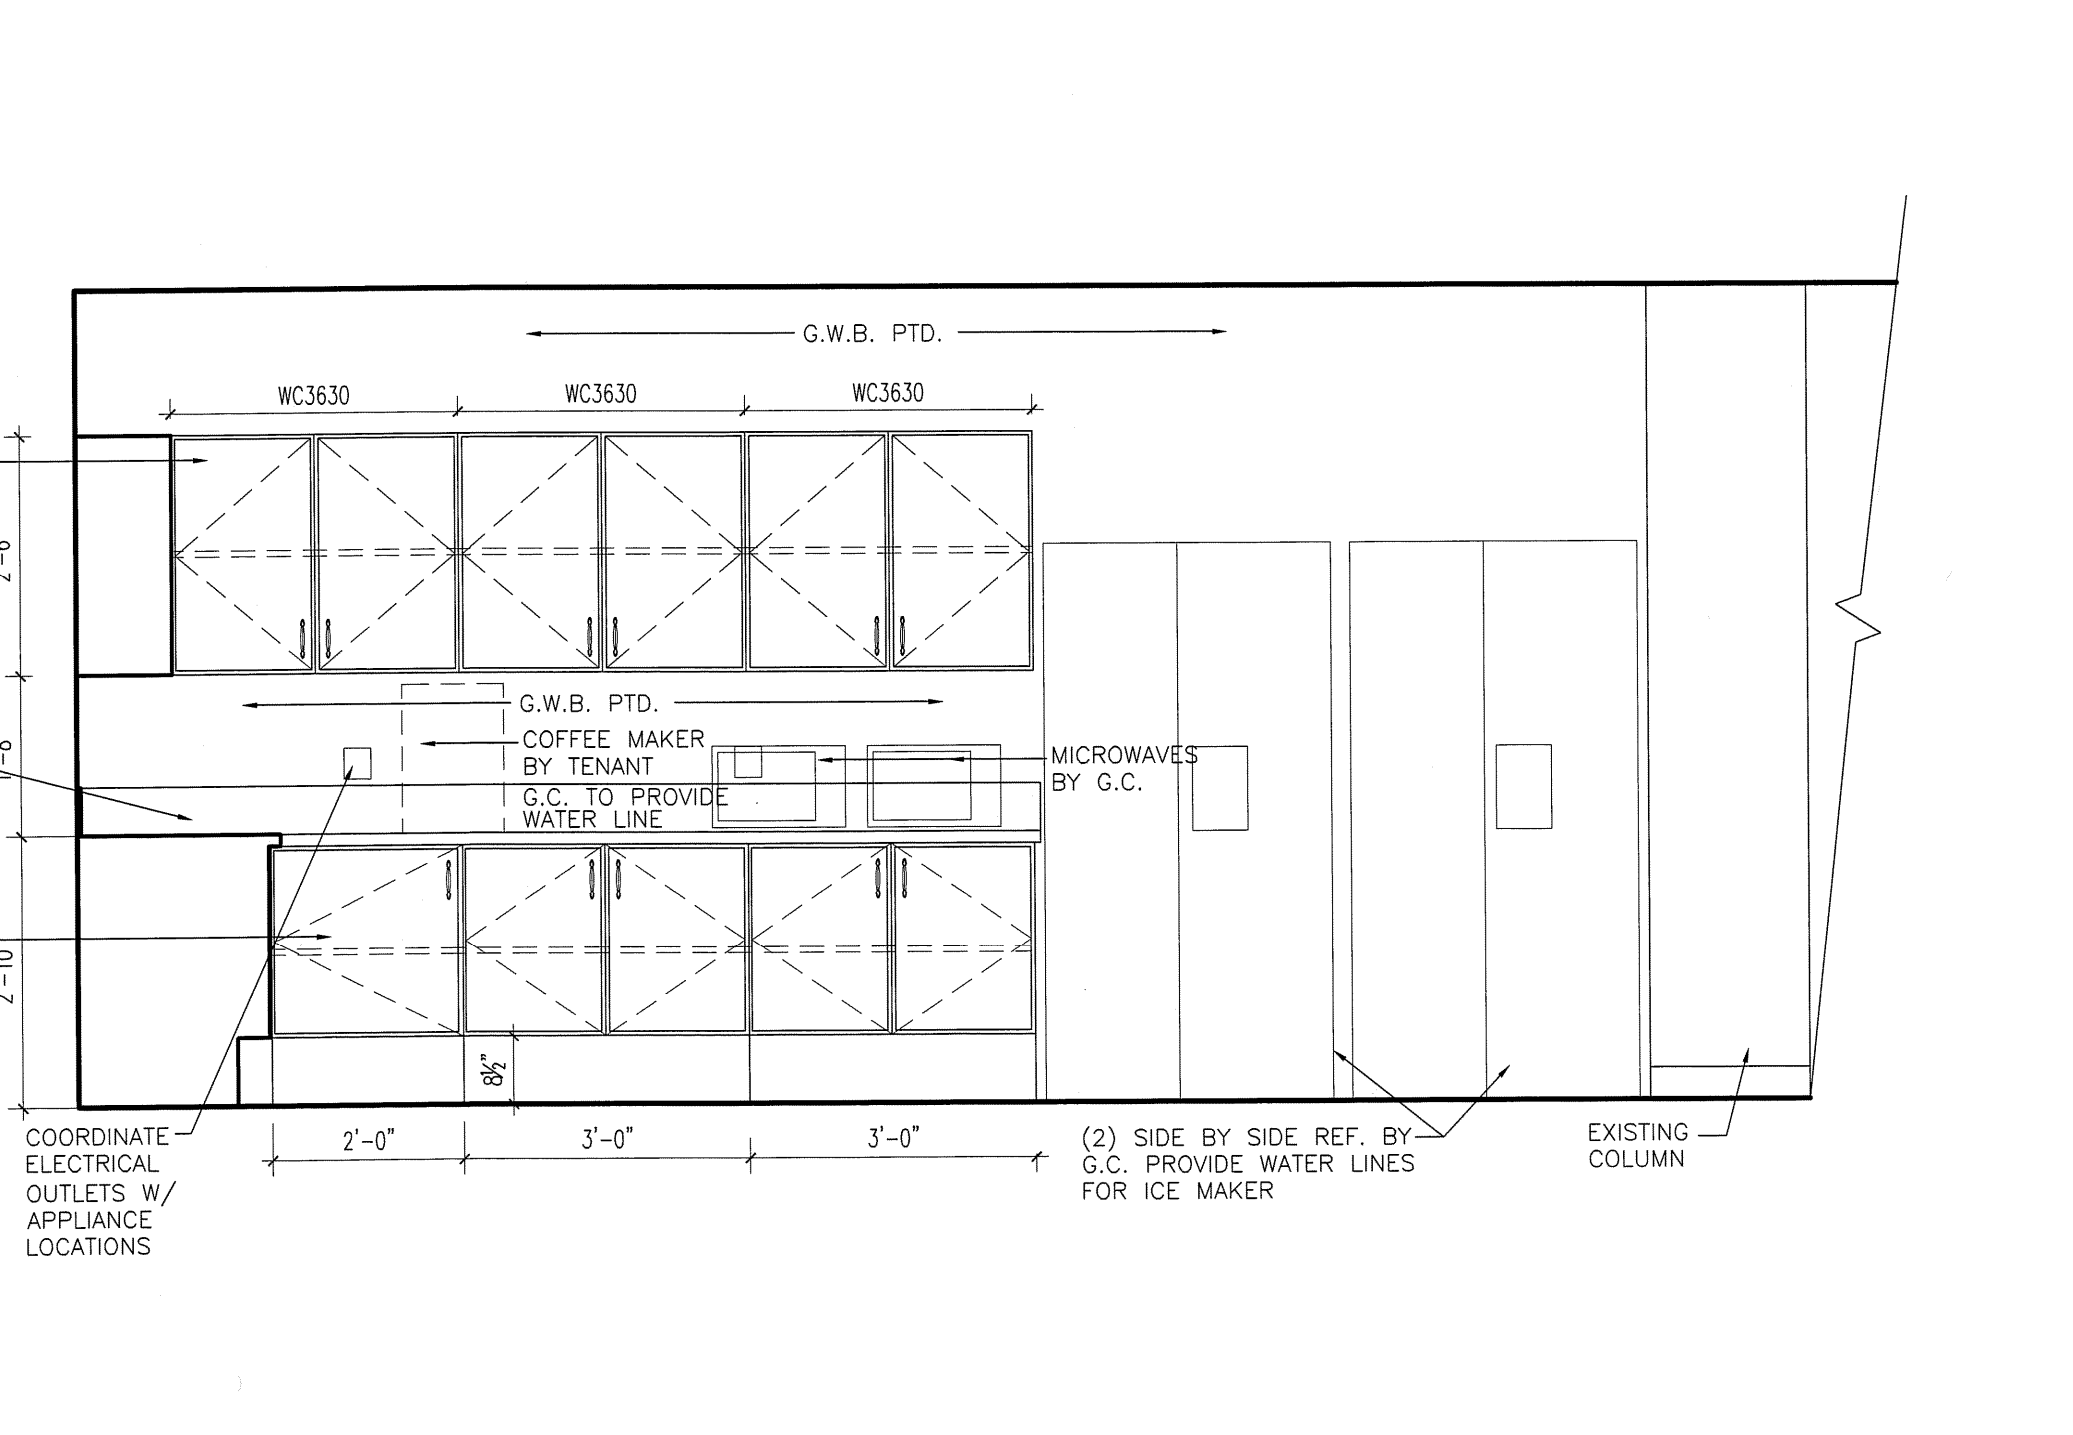


L14 STAFF LOUNGE 433

1/2"=1'-0"

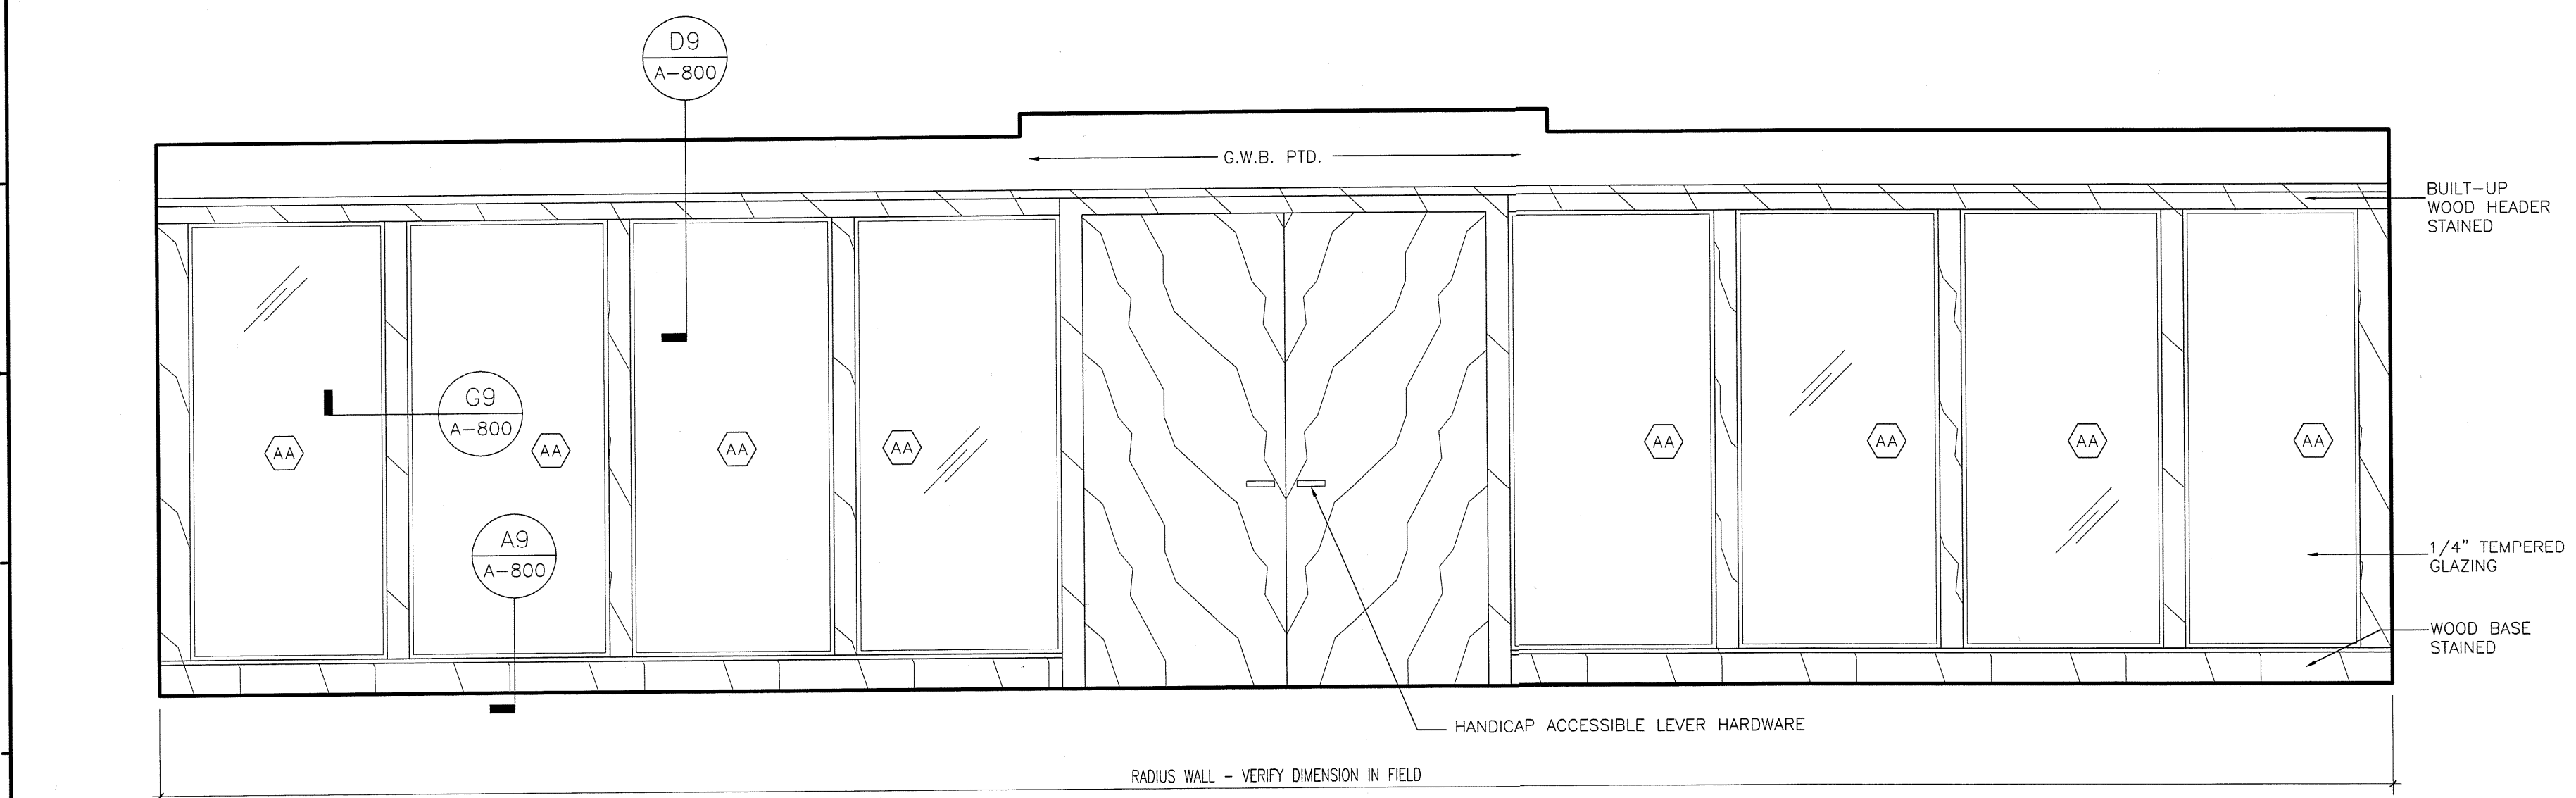


F1 OPEN OFFICE - 221

1/2"=1'-0"

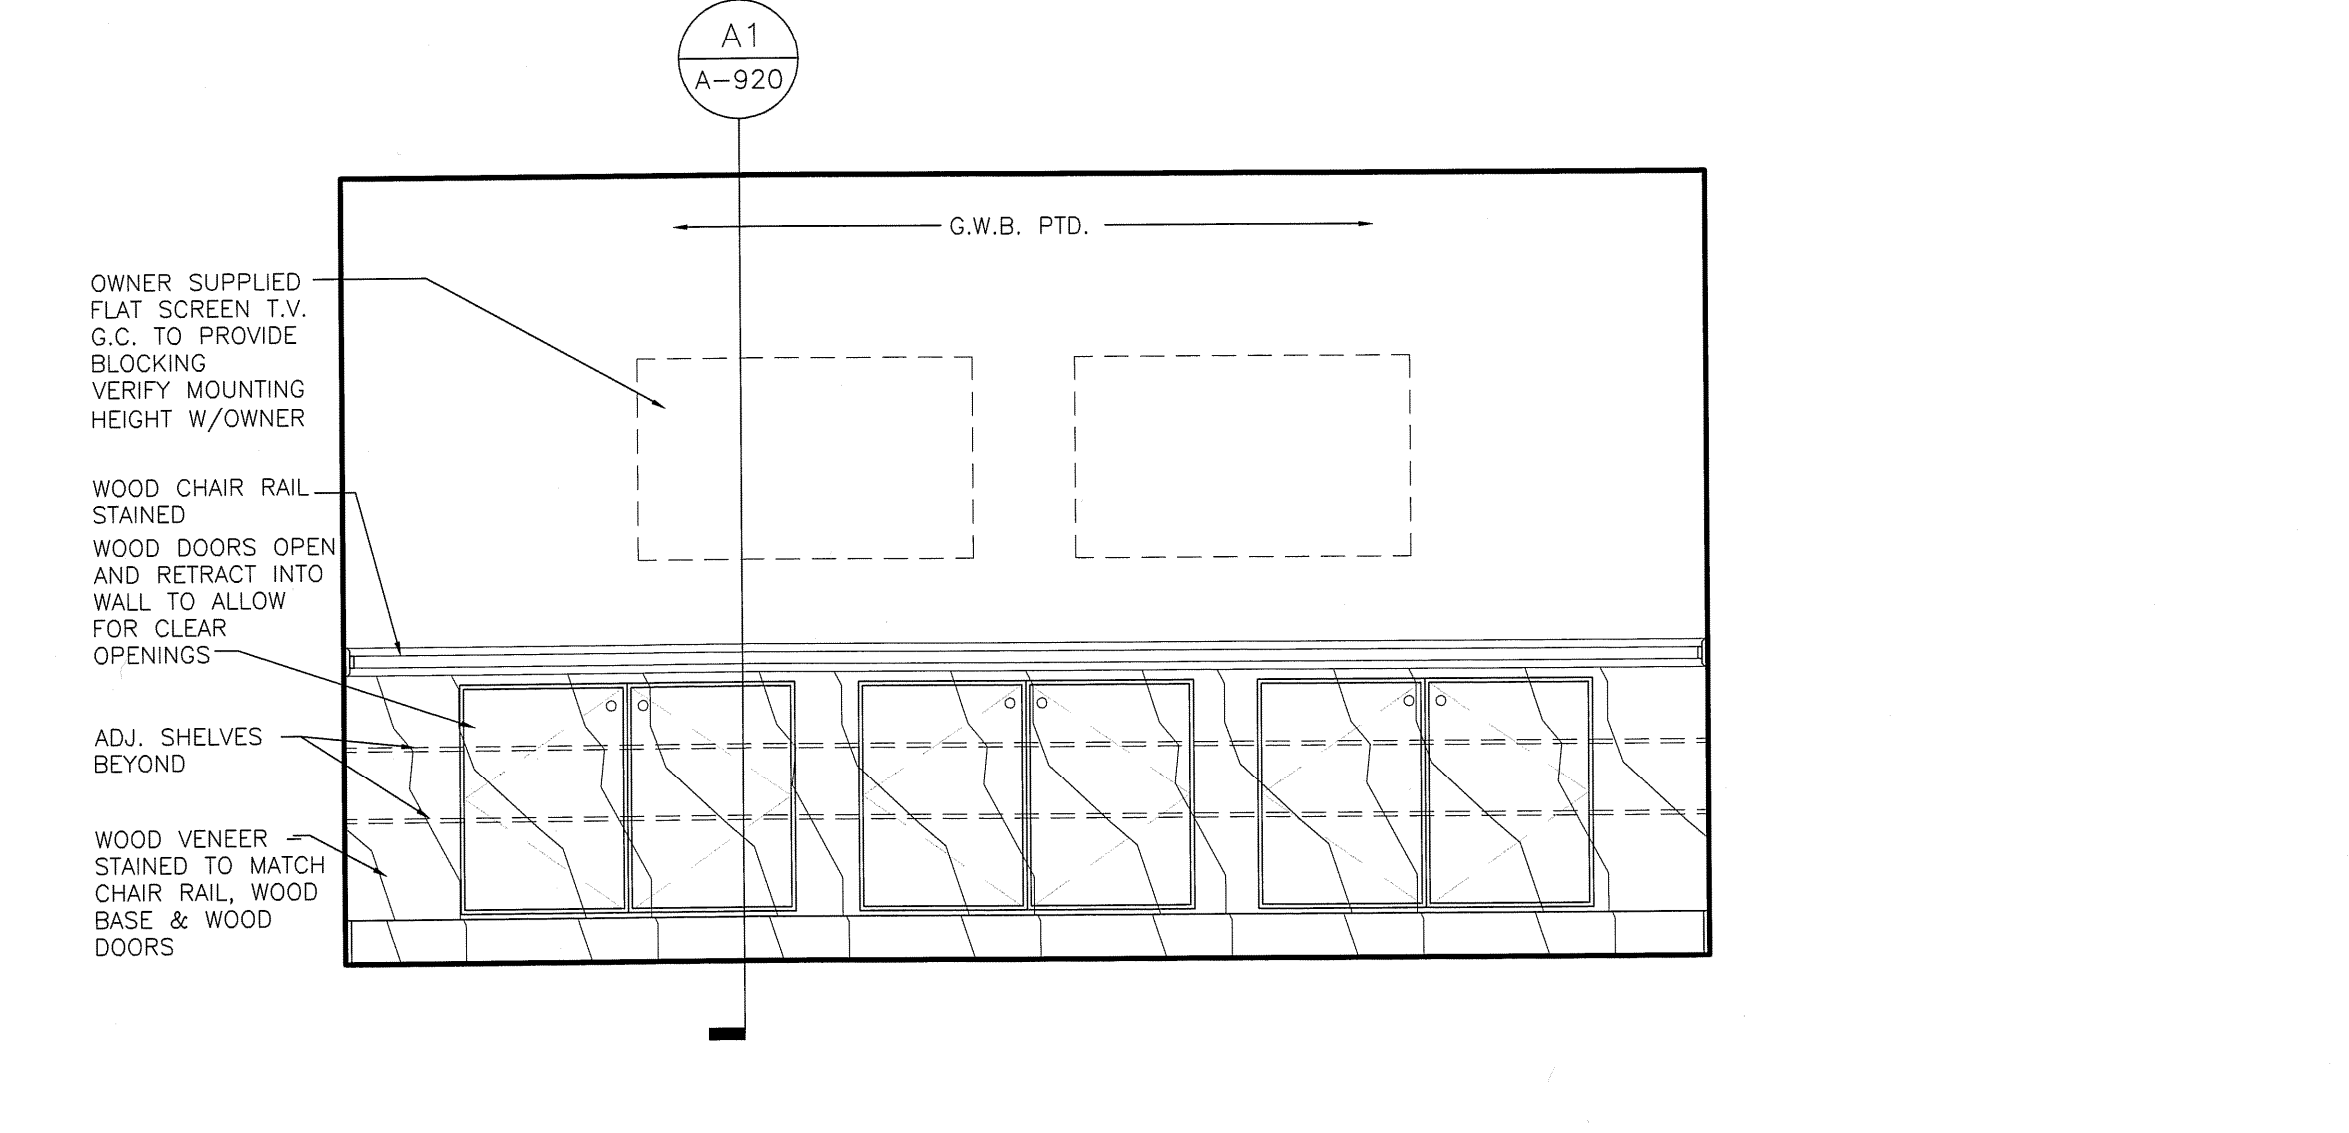


F13 PRESENTATION ROOM 424

1/2"=1'-0"

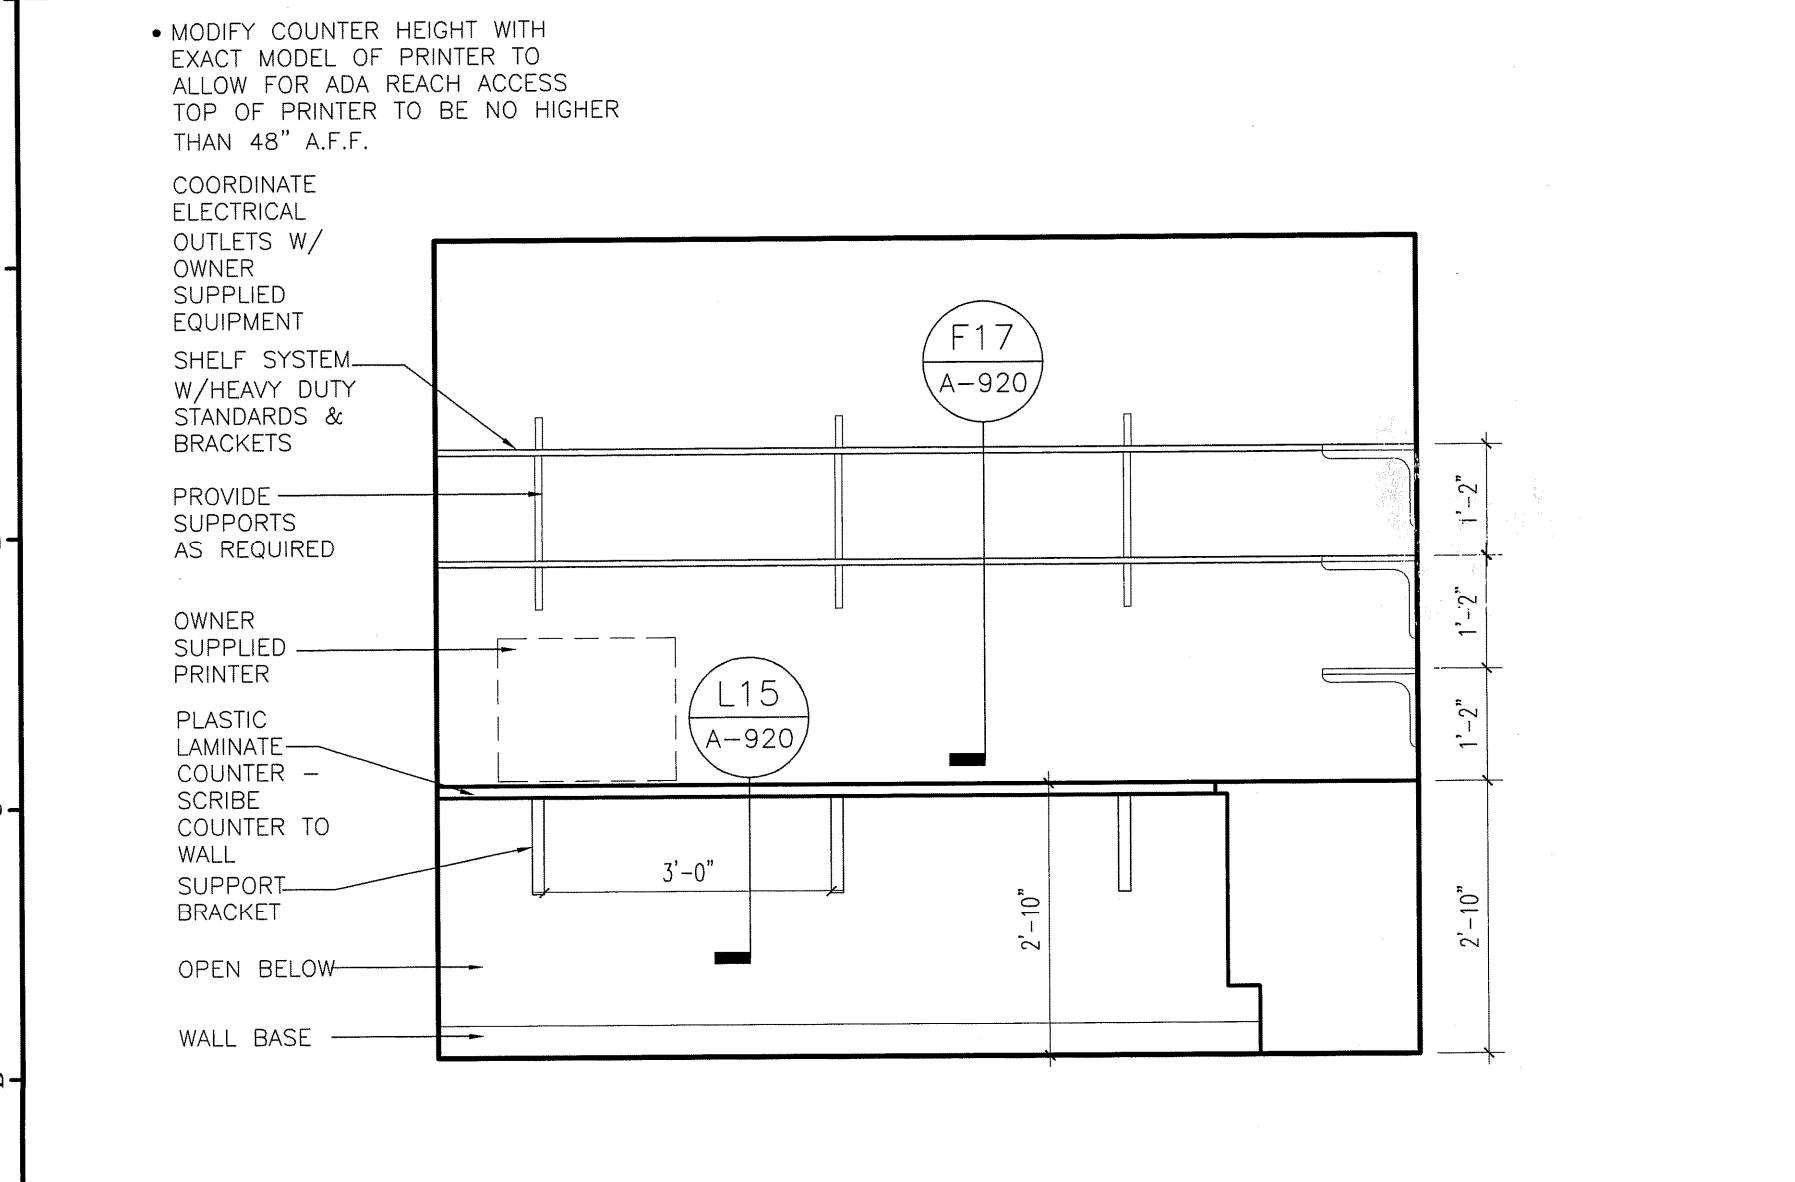


A1 WORK ROOM / STORAGE 412

1/2"=1'-0"

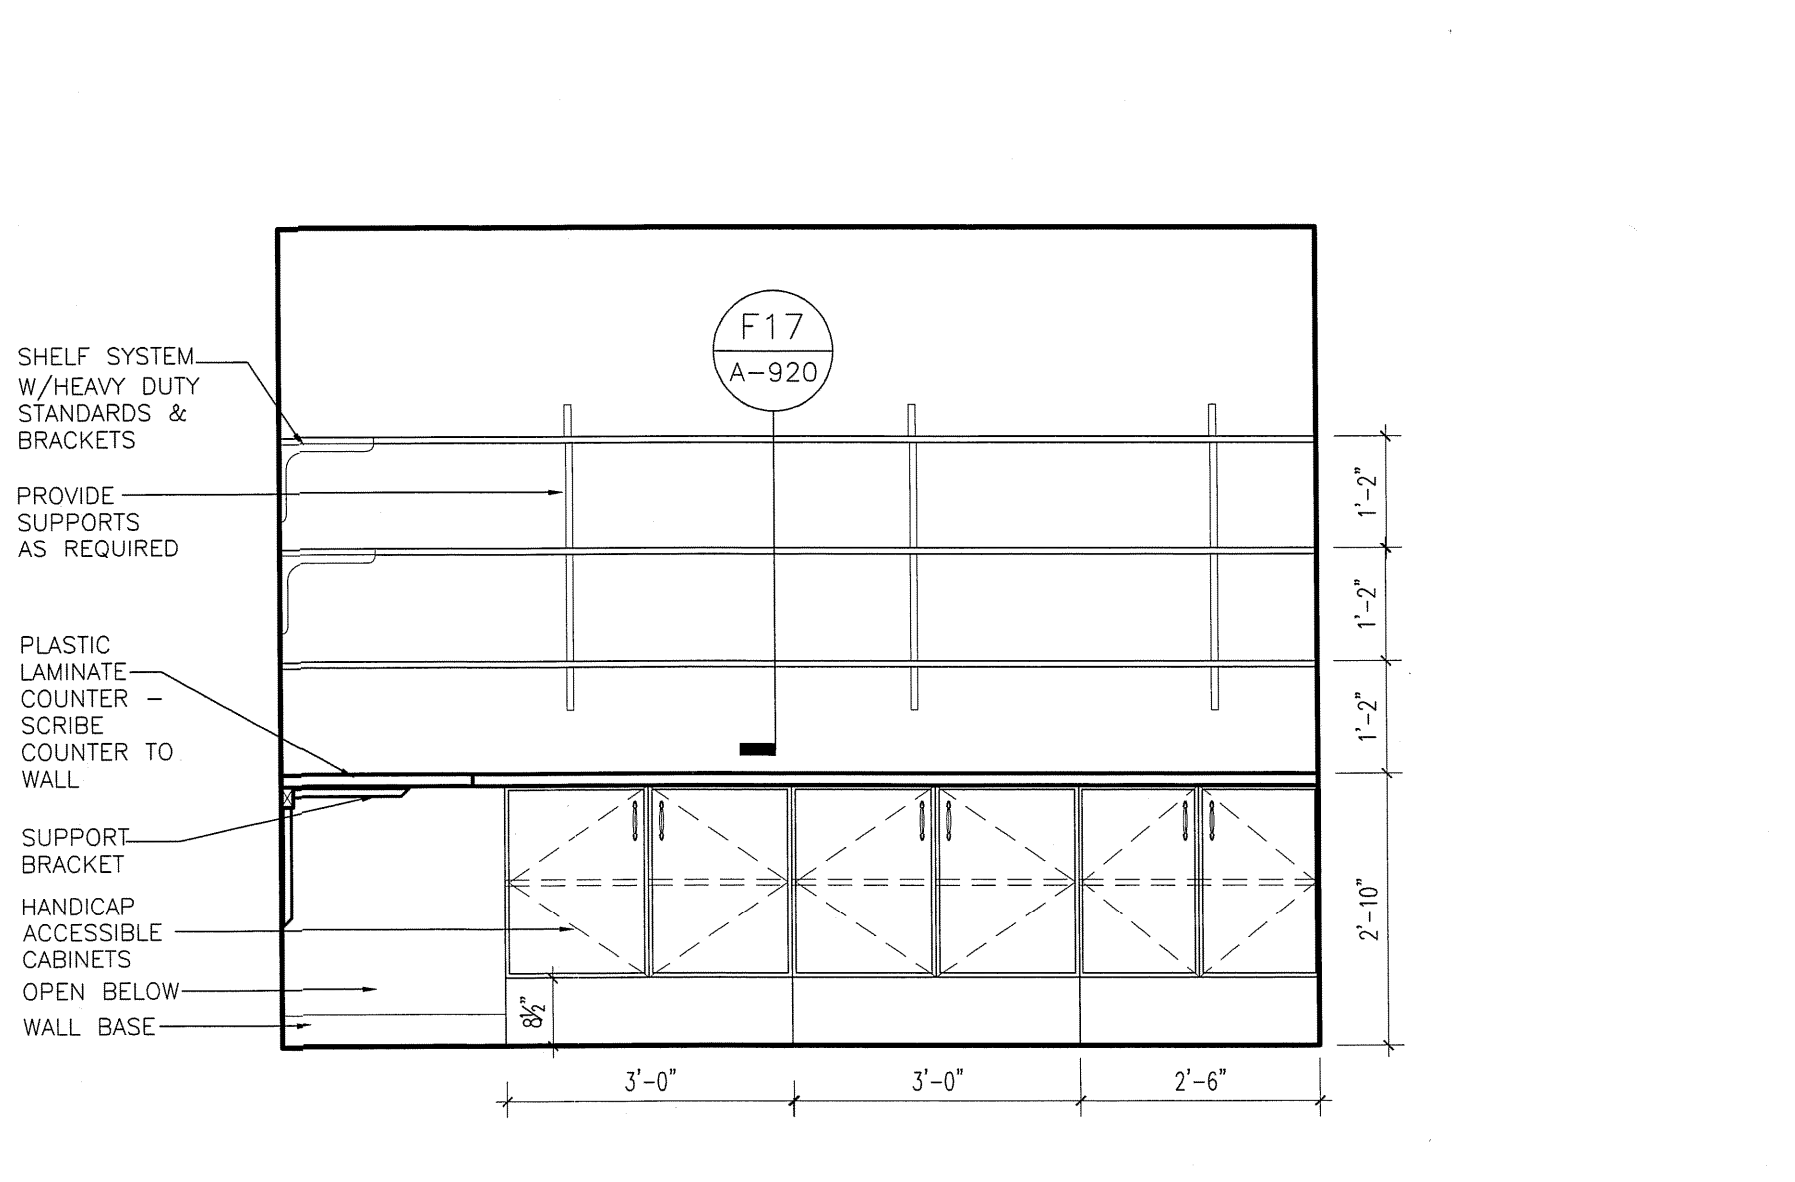

A7 WORK ROOM / STORAGE 412

1/2"=1'-0"

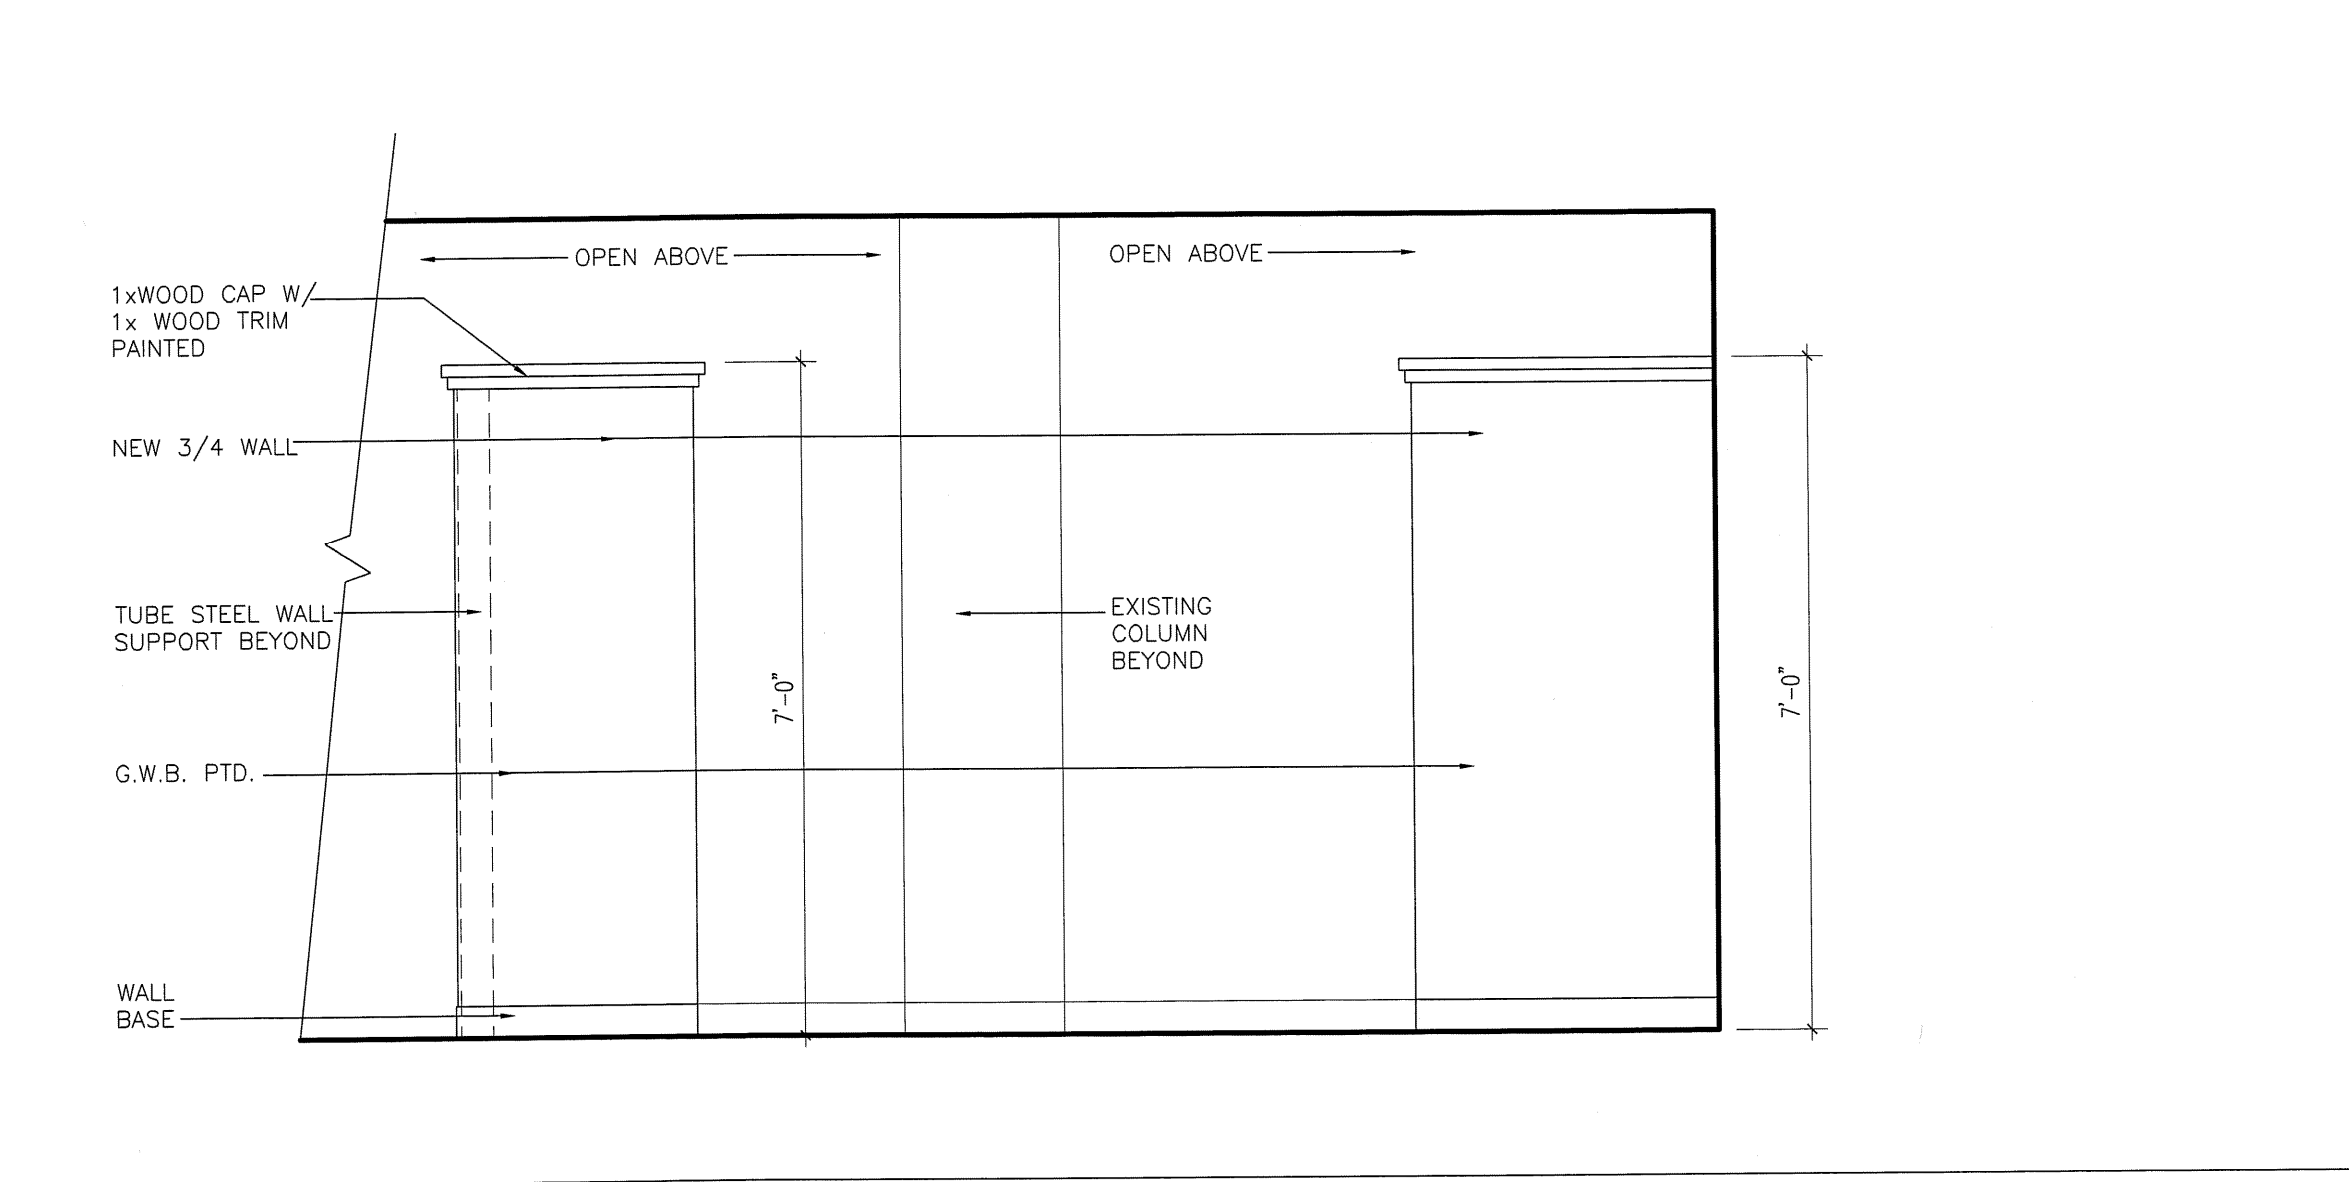

A13 COPIER AREA 421

1/2"=1'-0"

ISSUED FOR CONSTRUCTION