



4A \ ELEVATION @ COPY/WORK # 1504 A600) 1/4" = 1'-0"

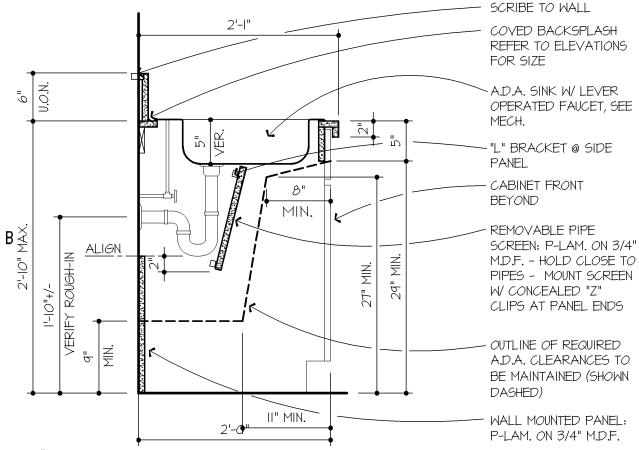


4B \ SECTION @ ADA SINKBASE CABINET (A600) SCALE: I" = I'-0"

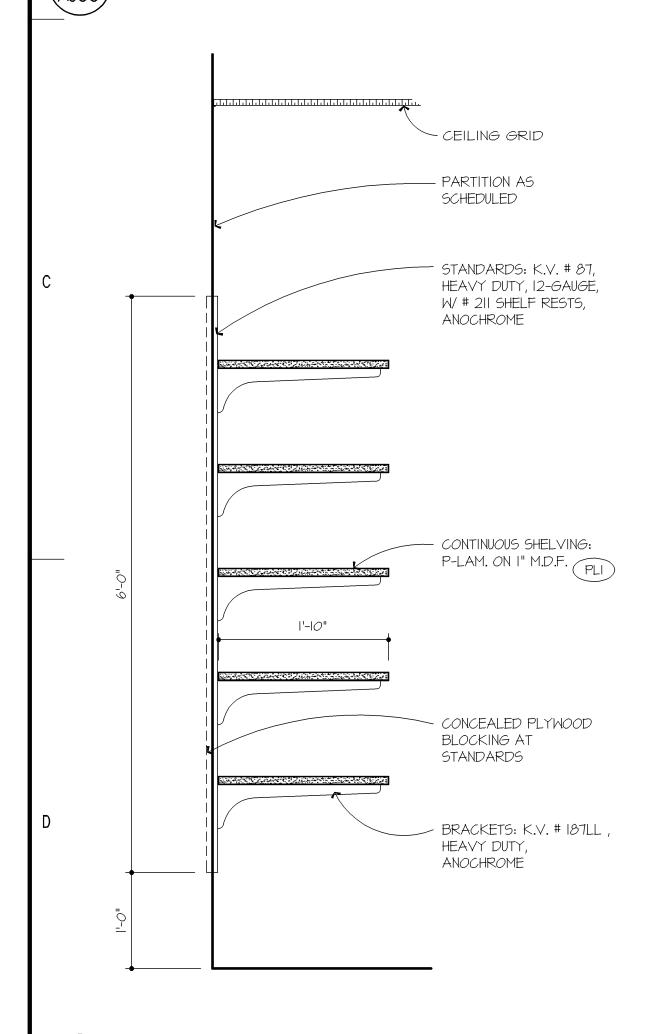


4D \ SECTION @ ADJ. SHELVES - (5) HIGH


A600) SCALE: I" = I'-0"

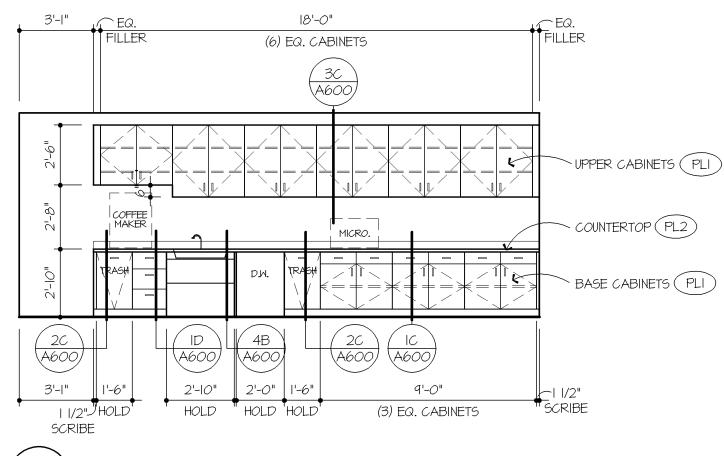


3A \ ELEVATION @ BREAK ROOM # 1503 A600) 1/4" = 1'-0"

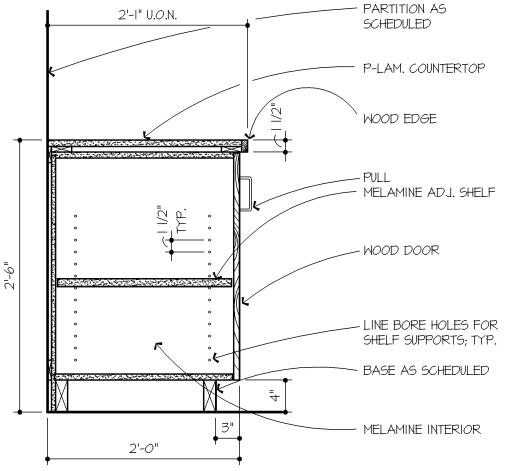

´3B \SECTION @ BASE CABINET A600) SCALE: I" = I'-0"

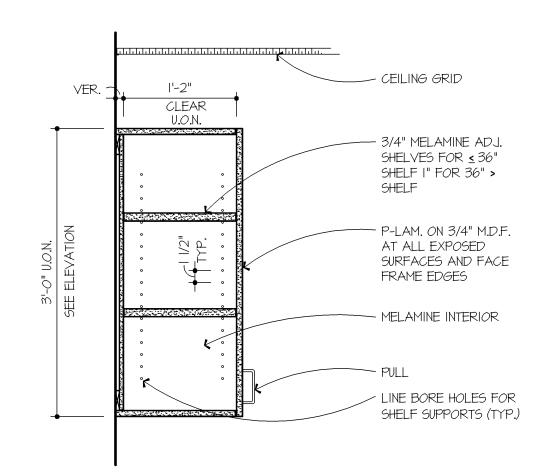


3C SECTION @ WALL CABINET A600) SCALE: I" = I'-0"

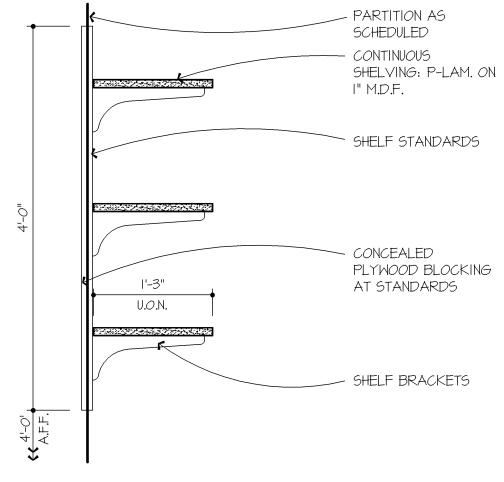


3D SECTION @ ADJ. SHELVES


(A600) SCALE: I" = I'-0"

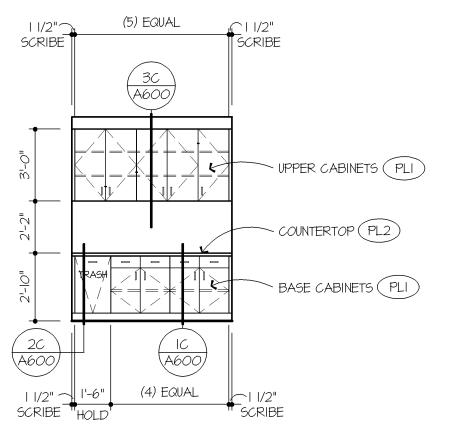


2A \ ELEVATION @ COPY/WORK # 1522 A600) 1/4" = 1'-0"

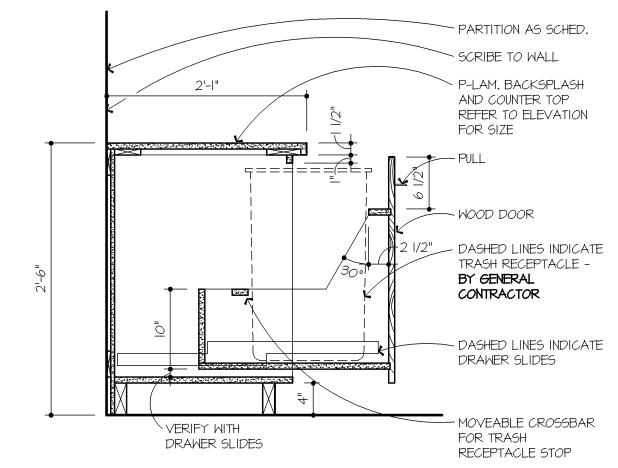


/ 2B \ SECTION @TRASH BASE CABINET A600) SCALE: I" = I'-0"

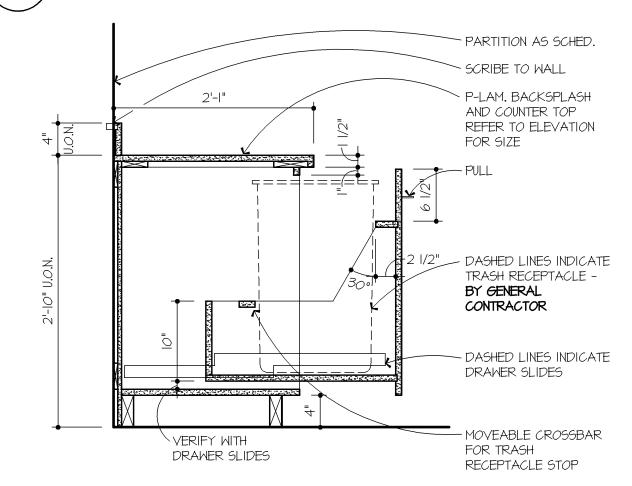


SECTION @TRASH BASE CABINET A600 SCALE: I" = I'-0"

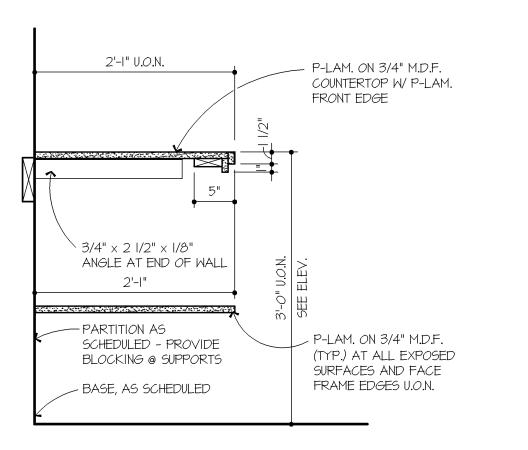


(2D SECTION @ COUNTERTOP W/ APRON A600 SCALE: I" = I'-0"

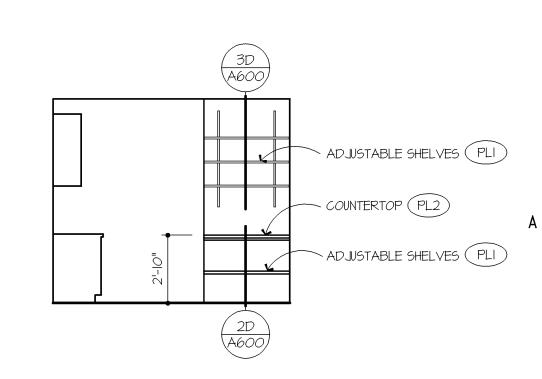


/ IA \ ELEVATION @ COPY/WORK # 1522

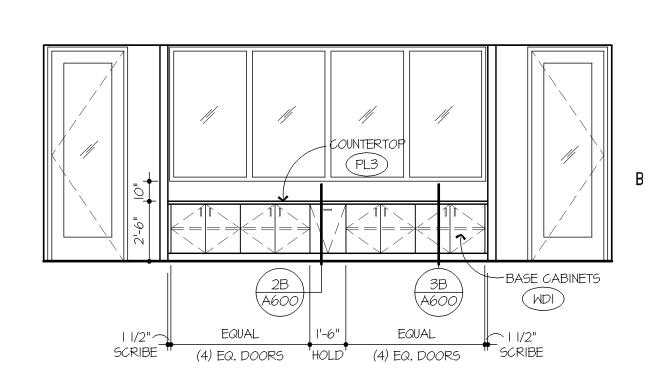



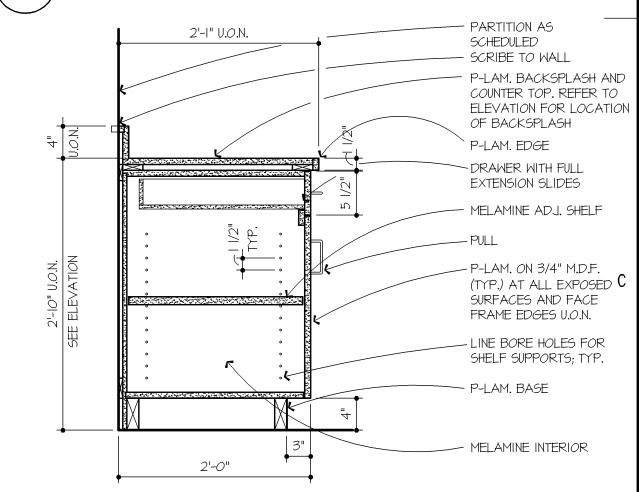

SECTION @ BASE CABINET A600) SCALE: I" = I'-0"

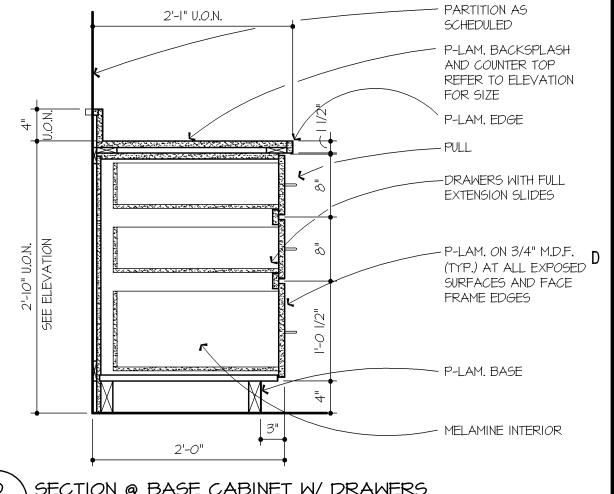

ID SECTION @ BASE CABINET W/ DRAWERS A600) SCALE: I" = I'-0"

900 2nd. Avenue South Suite #300 Minneapolis, MN. 55402 612.338.8799

hereby certify that this plan, specification, or report was prepared by me or under my direct supervision and that I am a duly Licensed Architect under the laws of the State of Ohio.

DENNIS WALSH

Date: 11.29.07 License No. A7706007

● [DESIGN]

• [SUSTAINABLE]



● [QUALITY]



● [VALUE]



TENANT IMPROVEMENTS FOR:

RBC Capital Markets One Columbus Center 15th Floor- Suite 1550 10 West Broad St. Columbus, OH 43215



RBC Capital Markets Corporation • Member NYSE/SIPC

		5416	1,0,10,011
-	No.	Date	Revision
		11.29.07	ISSUE FOR BID/PERMIT
٠			
•			

Copyright © 2007 By Walsh Bishop Associates, Inc. Reproduction or translation of any part of this work without permission is unlawful.

SHEET TITLE:

INTERIOR ELEVATIONS, MILLWORK DETAILS

Date:	11.29.07	
Comm. No:	8528.295	
In Charge:	D.W.	
Drawn By:	K.M.	
Checked By:	P.P.	

A600