



4C \WALL/FLOOR FINISH PLAN A900 | SCALE: 1/8" = 1'-0"

FINISH KEY:

INDICATES FLOOR FINISH MATERIAL

INDICATES WALL BASE MATERIAL FLOOR FINISH GENERAL NOTES:

I. REFER TO MANUFACTURER OF THE CARPET AND VINYL TILE FOR SUGGESTED ADHESIVE. CARPET ADHESIVES TO CARRY CRI IAQ ADHESIVE TESTING LABEL FOR LOW VOC EMISSIONS.

INDICATES WALL/CEILING FINISH MATERIAL

PLASTIC LAMINATE FINISH

INDICATES WOOD VENEER, SOLID SURFACE, OR

- 2. CARPET TO BE SUPPLIED BY G.C.. CONTRACTOR SHALL BE RESPONSIBLE FOR CARPET QUANTITY TAKEOFF AND LABOR TO INSTALL NEW CARPET AND/OR REMOVAL OF EXISTING CARPET IN PLACE. CONTRACTOR ALSO RESPONSIBLE FOR SUPPLY AND INSTALLATION OF ANY OTHER FLOORING MATERIALS AND VINYL BASE REQUIRED BY THE PROJECT.
- 3. ALL PRODUCTS SHALL BE AS SPECIFIED, NO SUBSTITUTIONS WILL BE ALLOWED WITHOUT PRIOR APPROVAL BY ARCHITECT.
- 4. PROVIDE SMOOTH TRANSITION WHERE EVER FLOOR MATERIALS CHANGE FROM HARD TO SOFT. REFER TO DETAIL **2A/A60I**.
- 5. ANY QUESTIONS REGARDING THIS PROJECT SHOULD BE DIRECTED TO THE PROJECT MANAGER INDICATED ON SHEET 'GIOO'.
- 6. ALL OPEN OFFICE AREAS/CORRIDORS TO RECEIVE CI WE EXCEPT OFFICES OR UNLESS OTHERWISE NOTED.
- 7. ALL PRIVATE OFFICES TO RECEIVE CI VILLESS OTHERWISE NOTED.
- 8. REFER TO PROJECT MANUAL FOR CONTRACTED PRICING FOR FINISHES INDICATED

FLOOR FINISHES:

MILLIKEN CARPET TILE, "COLORWEAVE CUSTOM", # SHI15598-03

SIZE: 3'-0" x 3'-0" WITH COMFORT PLUS

DURKAN CARPET, "MOROCCO", # C3076, $\langle C2 \rangle_{COLOR}$: # 20214-RIF (BLUE PATTERN) SIZE: 12'-0" WIDE BROADLOOM

DURKAN CARPET, "ALL WINDFALL", # CII37, (C3) COLOR: # 5479-CAROB (TAUPE) SIZE: 12'-0" WIDE BROADLOOM

NEW 4" HIGH HARDWOOD BASE, STAIN TO MATCH (WDI) /WI\ SEE DETAIL IA/A601.

4.5" HIGH, 4.25" FACE VINYL BASE BY JOHNSONSITE /VI\ COLOR: # 79 BONE WHITE PROVIDE TIGHT LOCK STRAIGHT BASE AT ALL CARPET TILE LOCATIONS. PROVIDE TIGHT LOCK RESILIENT COVED BASE AT ALL VINYL TILE LOCATIONS.


VINYL COMPOSITION TILE

ARMSTRONG EXCELON STONETEX,

VTI COLOR: # 52128 DESERT DUST ─/ SIZE: |2"x|2"x|/8"

WALL FINISH GENERAL NOTES:

- I. ALL PAINTED SURFACES SHALL HAVE AN EGGSHELL FINISH UNLESS OTHERWISE NOTED. METAL SURFACES SHALL RECEIVE ALKYD ENAMEL SEMI-GLOSS FINISH.
- 2. CONTRACTOR SHALL SUBMIT 8" X IO" PAINT-OUTS TO ARCHITECT FOR APPROVAL, PRIOR TO JOB-SITE APPLICATION.
- 3. ALL PRODUCTS SHALL BE AS SPECIFIED, NO SUBSTITUTIONS WILL BE ALLOWED WITHOUT PRIOR APPROVAL BY
- 4. CONTRACTOR SHALL SUPPLY ALL NECESSARY FINISHES AS REQUIRED BY PROJECT. CONTRACTOR IS RESPONSIBLE FOR QUANTITY TAKEOFF AND LABOR TO APPLY FINISHES. CONTRACTOR IS ALSO RESPONSIBLE FOR THE SUPPLY
- AND APPLICATION OF ALL PAINT AND STAIN REQUIRED BY THE PROJECT. 5. WRAP WALLCOVERING AS SCHEDULED TO UNDERSIDE OF SOFFIT AND GYP. BD. OPENINGS.
- 6. SKIM COAT ALL NEW AND EXISTING WALL SURFACES AND COLUMN ENCLOSURES AS REQUIRED FOR ACCEPTANCE OF
- 7. ANY QUESTIONS REGARDING THIS PROJECT SHOULD BE DIRECTED TO THE PROJECT MANAGER INDICATED ON SHEET
- 8. ALL OPEN OFFICE AREAS/CORRIDORS TO RECEIVE (WCI), UNLESS OTHERWISE NOTED.
- 9. ALL PRIVATE OFFICES TO RECEIVE (PI), UNLESS OTHERWISE NOTED.

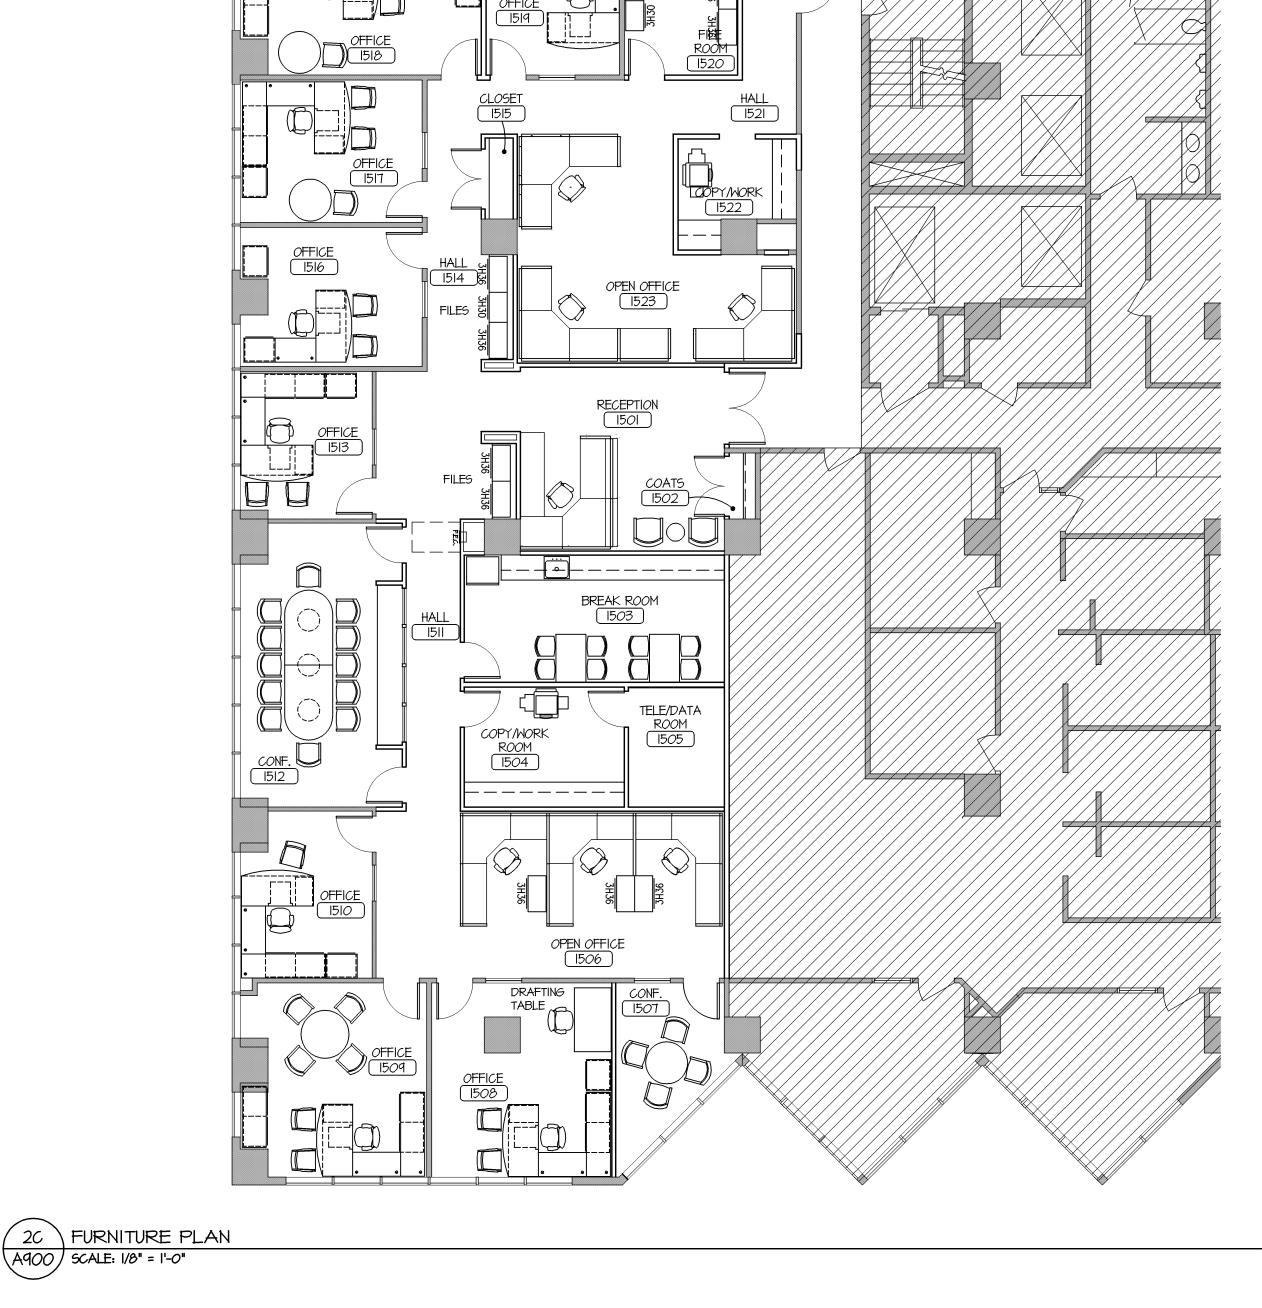

WALL FINISHES:

<u>Paint</u>

- BENJAMIN MOORE, # HC-81, "MANCHESTER TAN", TINTED BASE IB, (CREAM)
- BENJAMIN MOORE, # HC-TT, "ALEXANDRIA BEIGE", TINTED BASE 2B, (TAUPE)
- BENJAMIN MOORE, # HC-80, "BLEEKER BEIGE", TINTED BASE 2B, (BEIGE)
- (P4) BENJAMIN MOORE READY MIX WHITE

WALLCOVERING

- MAHARAM, "SLEEK", # 398040-002, HONEYSUCKLE 54"WIDE, TYPE II (CREAM) *PER ASTM E 84 FLAME SPREAD INDEX: 25 OR LESS SMOKE DEVELOPED INDEX: 450 OR LESS
- (MC2) MAHARAM, "BURNISH", # 397040-007, SUEDE 52"WIDE, TYPE II (GOLD/TAN) *PER ASTM E 84 FLAME SPREAD INDEX: 25 OR LESS SMOKE DEVELOPED INDEX: 450 OR LESS
- (WC3) MAHARAM, "LUMINOUS", # 397000-005, PARCHMENT 54"WIDE, TYPE II (BLUE/TAUPE) *PER ASTM E 84 FLAME SPREAD INDEX: 25 OR LESS SMOKE DEVELOPED INDEX: 450 OR LESS

PLASTIC LAMINATE

MILLWORK FINISHES:

- (PLI) NEVAMAR, # W8343PV, "CREST MAHOGANY" POLISHED VELVET
- (PL2) NEVAMAR, # SL6002T, "ARMORED PROTECTION HYBRID SLATE", TEXTURED
- (PL3) FORMICA, # 299-58, "EBONY OXIDE-MATTE FINISH" (BLACK PATTERN)

(WDI) WOOD STAIN TO MATCH KIMBALL OFFICE FURNITURE'S "JUDICIAL WALNUT". STAIN SAMPLE TO BE APPROVED BY ARCHITECT.

FINISH PLAN KEY NOTES: Indicated by \bigcup on plan.

- TRANSITION BUILDING CORRIDOR FINISHES WITH NEW TENANT FINISHES. TRANSITION BUILDING CURRIDUR FINISHLY MANAGEMENT AS NECESSARY.
- (2) COORDINATE NEW BUILDING STANDARD CORRIDOR FINISHES WITH BUILDING MANAGEMENT AND/OR PROJECT MANAGER DUE TO NEW WALL CONSTRUCTION.
- (3) PAINT ALL GYPSUM BOARD SOFFITS (P4). PROVIDE CONTROL JOINTS AS NECESSARY TO TRANSITION BETWEEN WALLCOVERING AND PAINT. REFER _ TO SHEET A300 FOR SOFFIT LOCATIONS.
- (4) PAINT FIRE EXTINGUISHER CABINET (PI), TO MATCH ADJACENT WALL

900 2nd. Avenue South Minneapolis, MN. 55402 612.338.8799

I hereby certify that this plan, specification, or report was prepared by me or under my direct supervision and that I am a duly Licensed Architect under the laws of the State of Ohio.

DENNIS WALSH Date: 11.29.07 License No. A7706007

● [DESIGN]

• [SUSTAINABLE]





■ [VALUE]

TENANT IMPROVEMENTS FOR:

RBC Capital Markets One Columbus Center 15th Floor- Suite 1550 10 West Broad St. Columbus, OH 43215



PLAN NORTH

RBC Capital Markets Corporation • Member NYSE/SIPC

II.29.07 | ISSUE FOR BID/PERMIT No. Date Revision

Copyright © 2007 By Walsh Bishop Associates, Inc. Reproduction or translation of any part of this work without permission is unlawful.

SHEET TITLE:

WALL AND FLOOR FINISH PLAN, FURNITURE PLAN

| Date: | 11.29.07 |
|-------------|----------|
| Comm. No: | 8528.295 |
| In Charge: | D.W. |
| Drawn By: | K.M. |
| Checked By: | P.P. |