

GAWRON TURGEON ARCHITECTS
 29 Black Point Road
 Scarborough, ME 04074
 www.gawronturgeon.com
 Tel. 207.883.6307
 Fax. 207.883.0361

PRUDENTIAL
 TWO PORTLAND SQUARE FOURTH FLOOR
 PORTLAND, MAINE


REVISIONS		
#	DATE	DESCRIPTION
1	02.11.04	RE-ISSUED FOR CONSTRUCTION
2	09.04.08	RE-ISSUED FOR CONSTRUCTION EXPANSION OF PHASE 3

DATE:	09.04.08
PROJECT #:	110807
DRAWN BY:	DLP
CHECKED BY:	MET
DRAWING SCALE:	AS NOTED

SHEET TITLE
 WALL PARTITION TYPES

G105


© COPYRIGHT 1985-2003
 REPRODUCTION OR REUSE OF
 THIS DOCUMENT WITHOUT
 WRITTEN PERMISSION OF
 GAWRON ARCHITECTS IS PROHIBITED

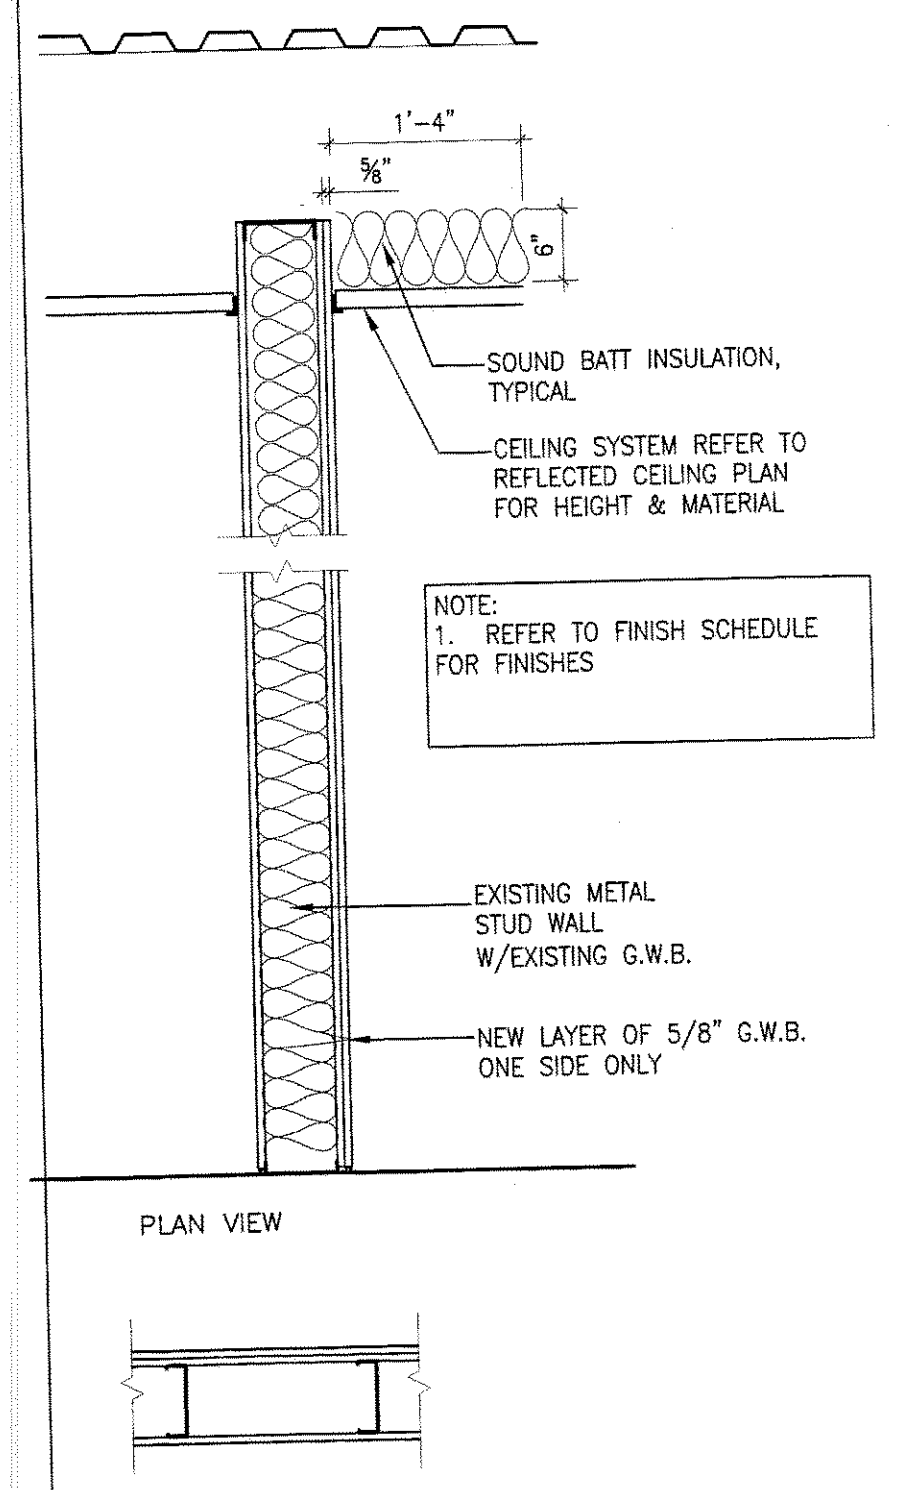


W7 WALL DETAIL (NON RATED)
 SCALE 3/4"=1'-0"

J18 ADDTL. G.W.B. WALL
 3/4"=1'-0"


J1 NOT USED
 3/4"=1'-0"

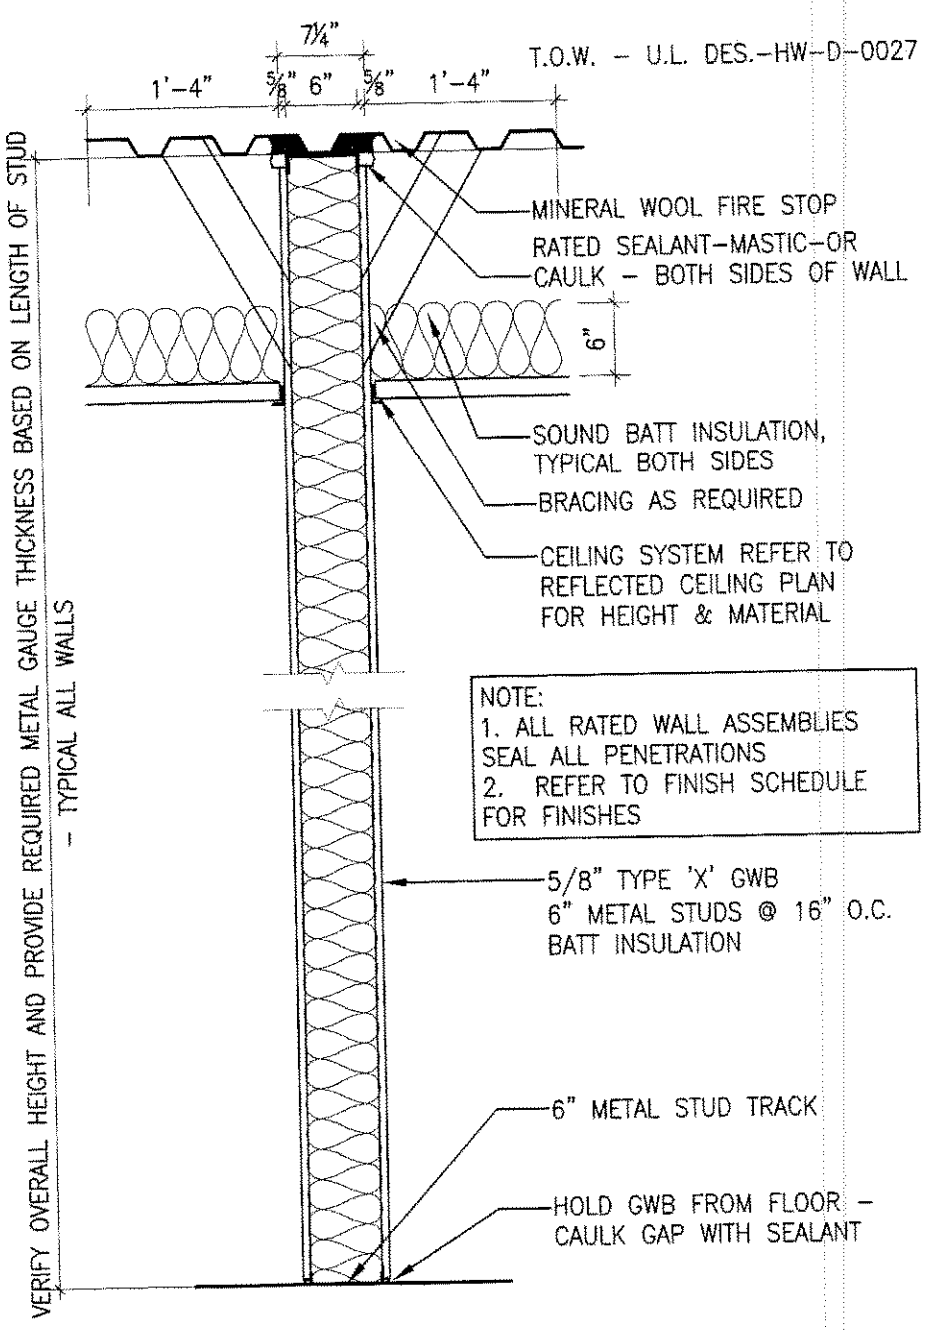


W1 WALL DETAIL (1HR RATED)
 SCALE 3/4"=1'-0"

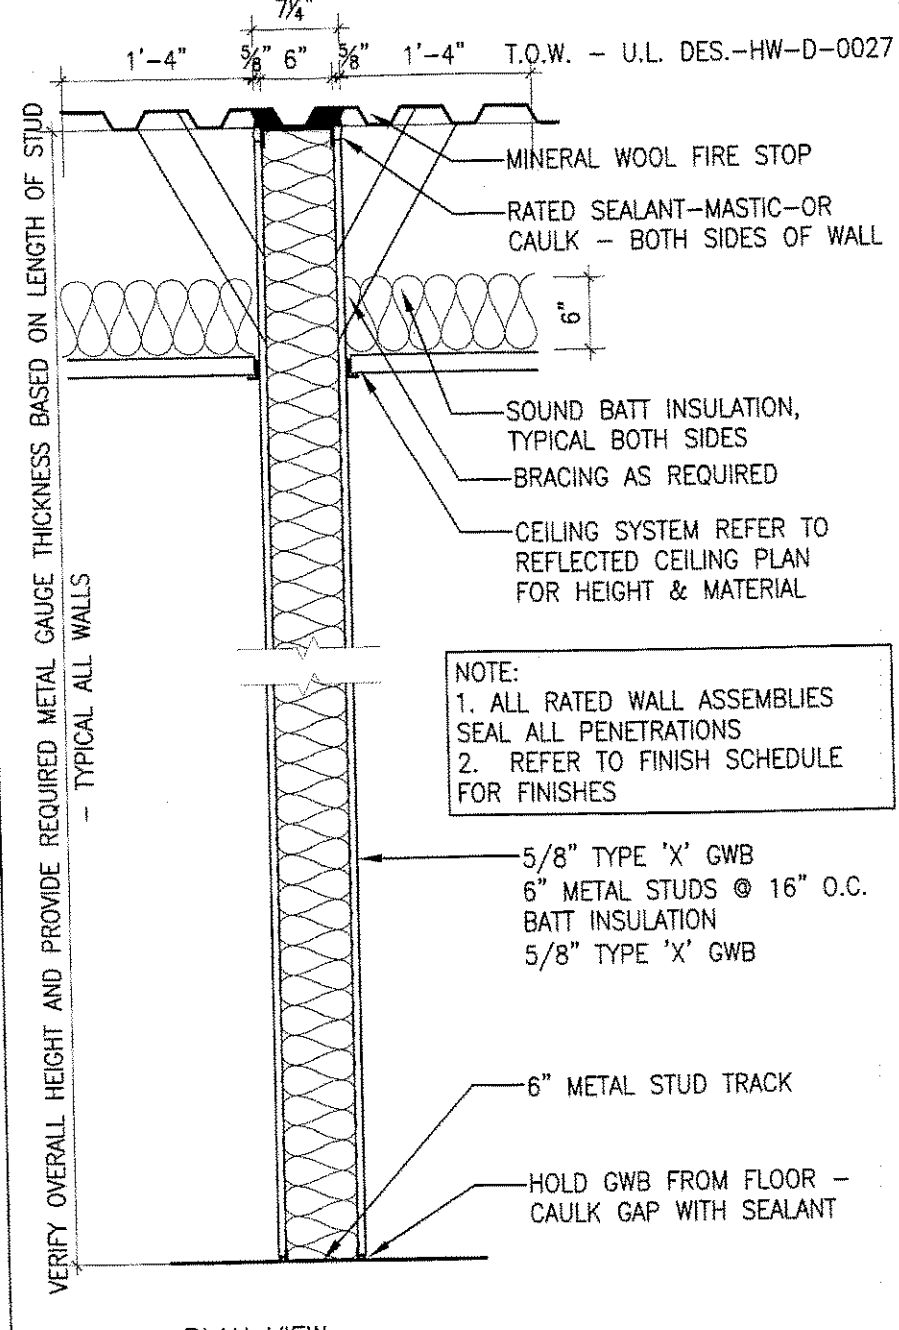


W2 WALL DETAIL (1HR RATED)
 U.L. DES: U465 SCALE 3/4"=1'-0"

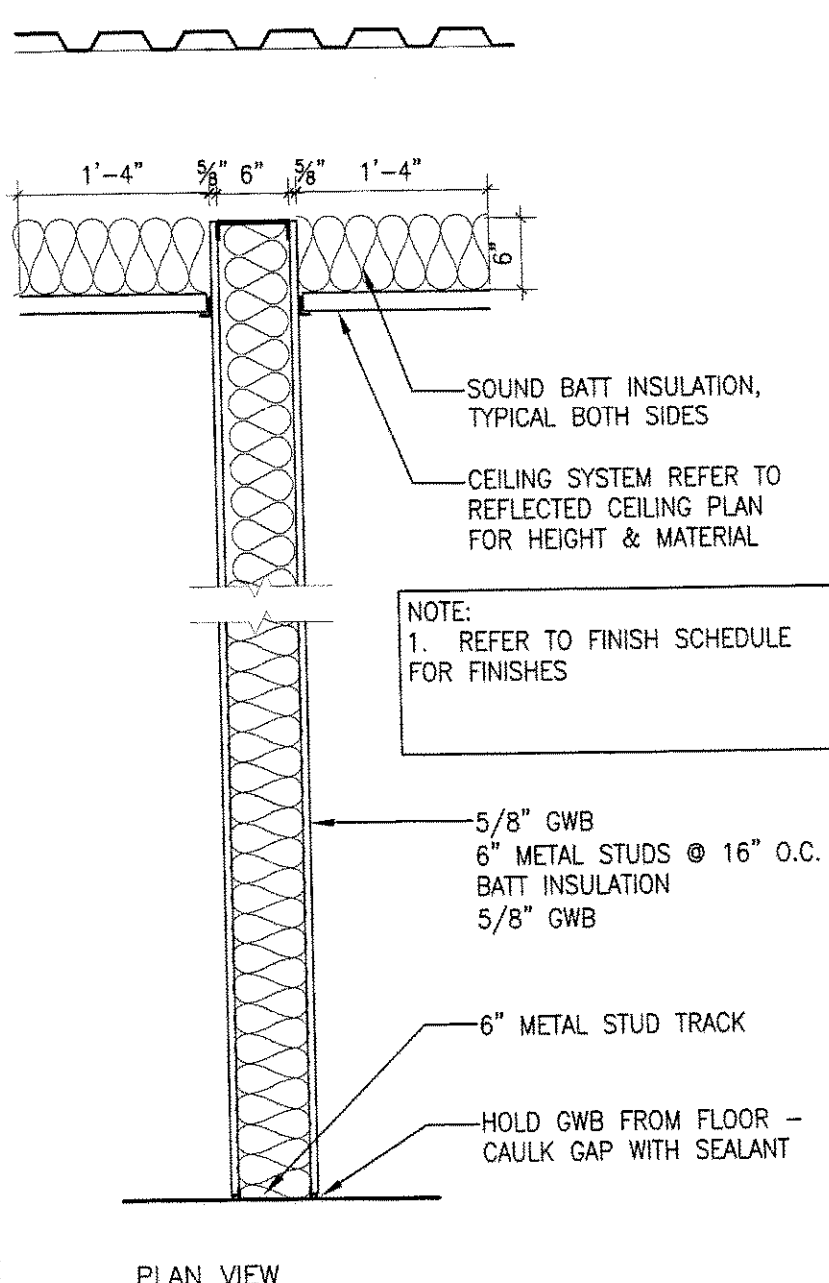


W3 WALL DETAIL (NON RATED)
 SCALE 3/4"=1'-0"

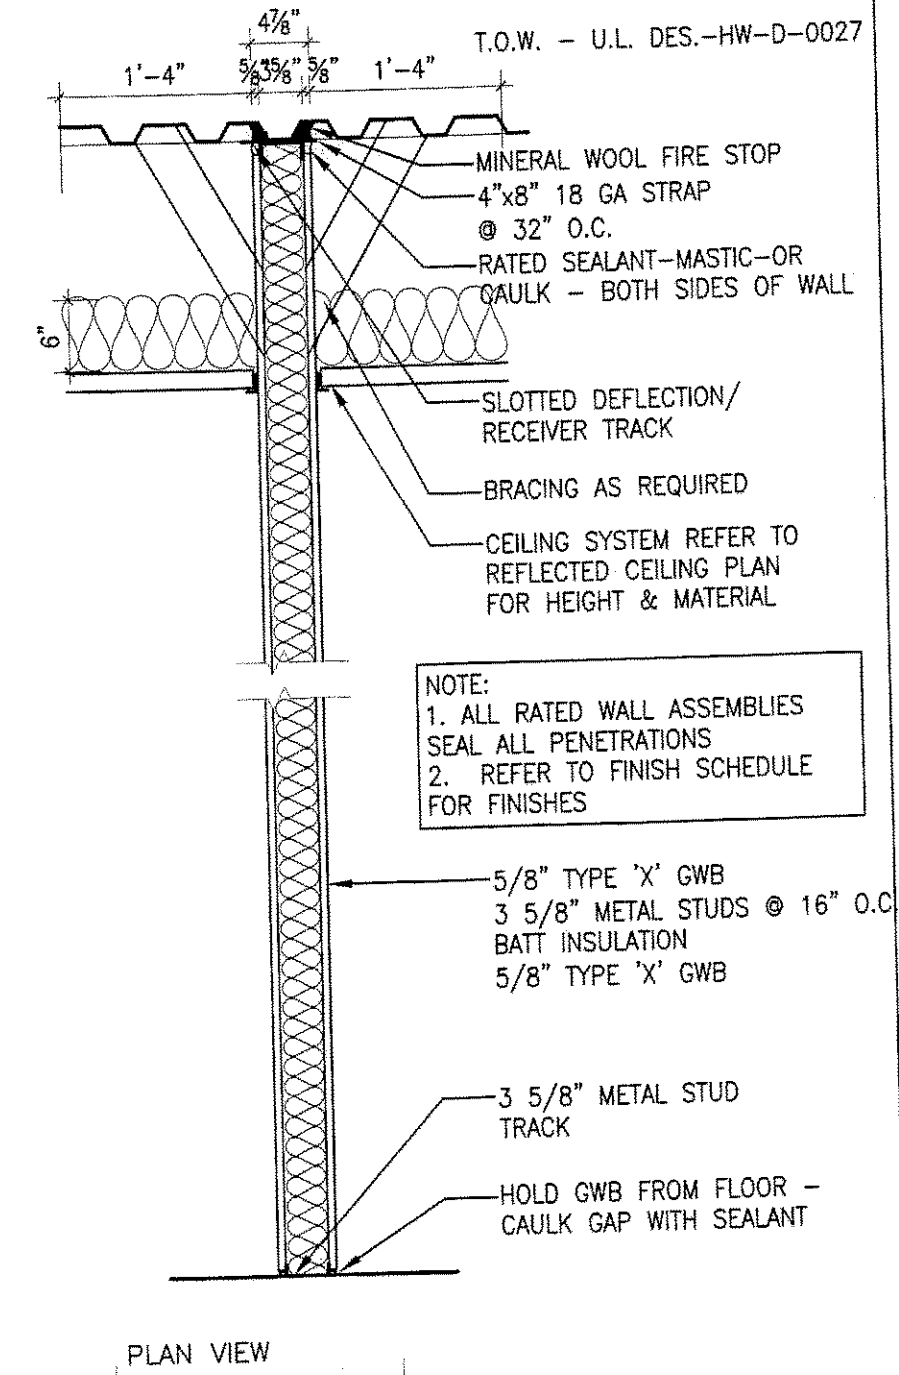

W4 WALL DETAIL (1HR RATED)
 U.L. DES: U465 SCALE 3/4"=1'-0"

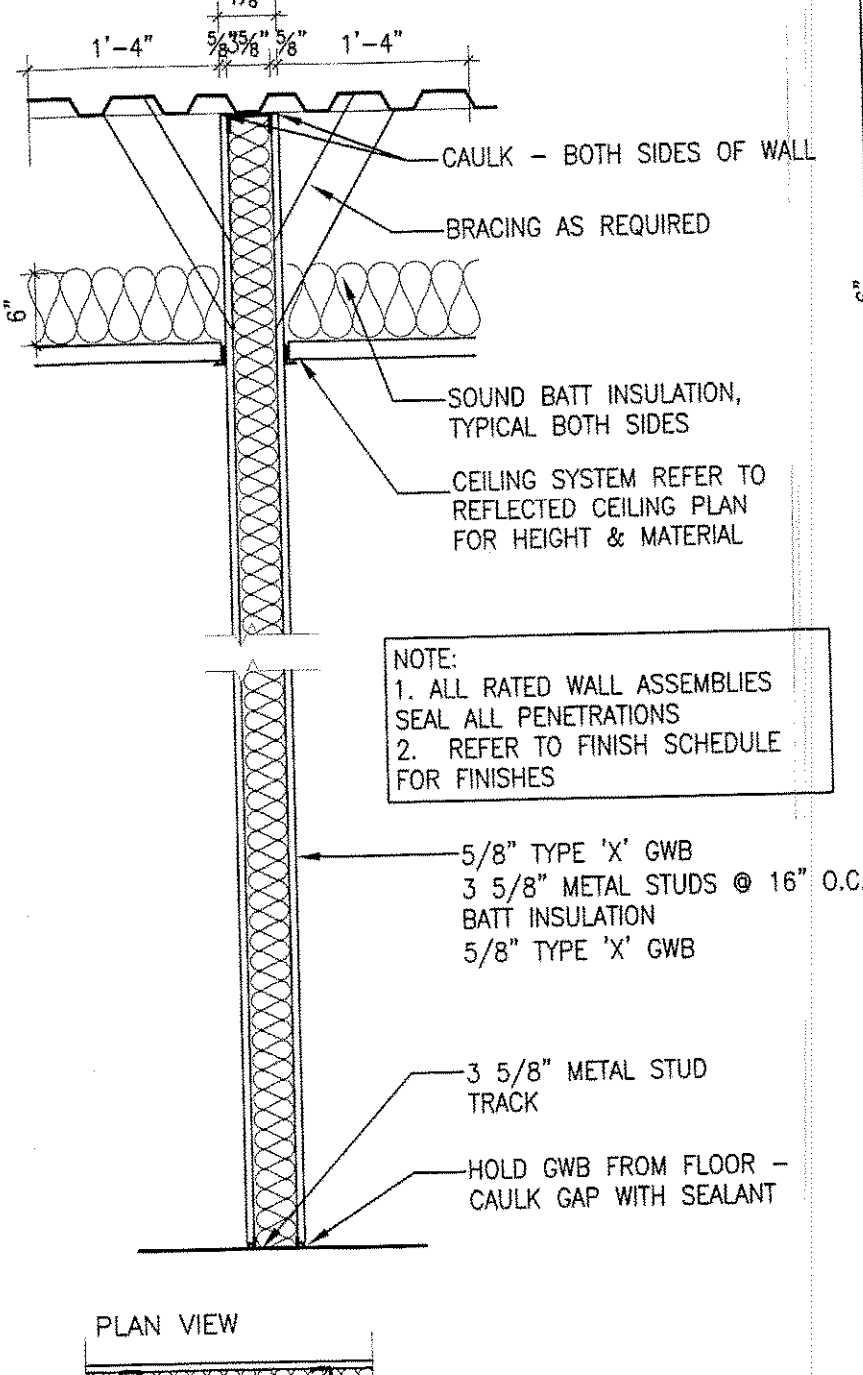

W5 WALL DETAIL (NON RATED)
 SCALE 3/4"=1'-0"

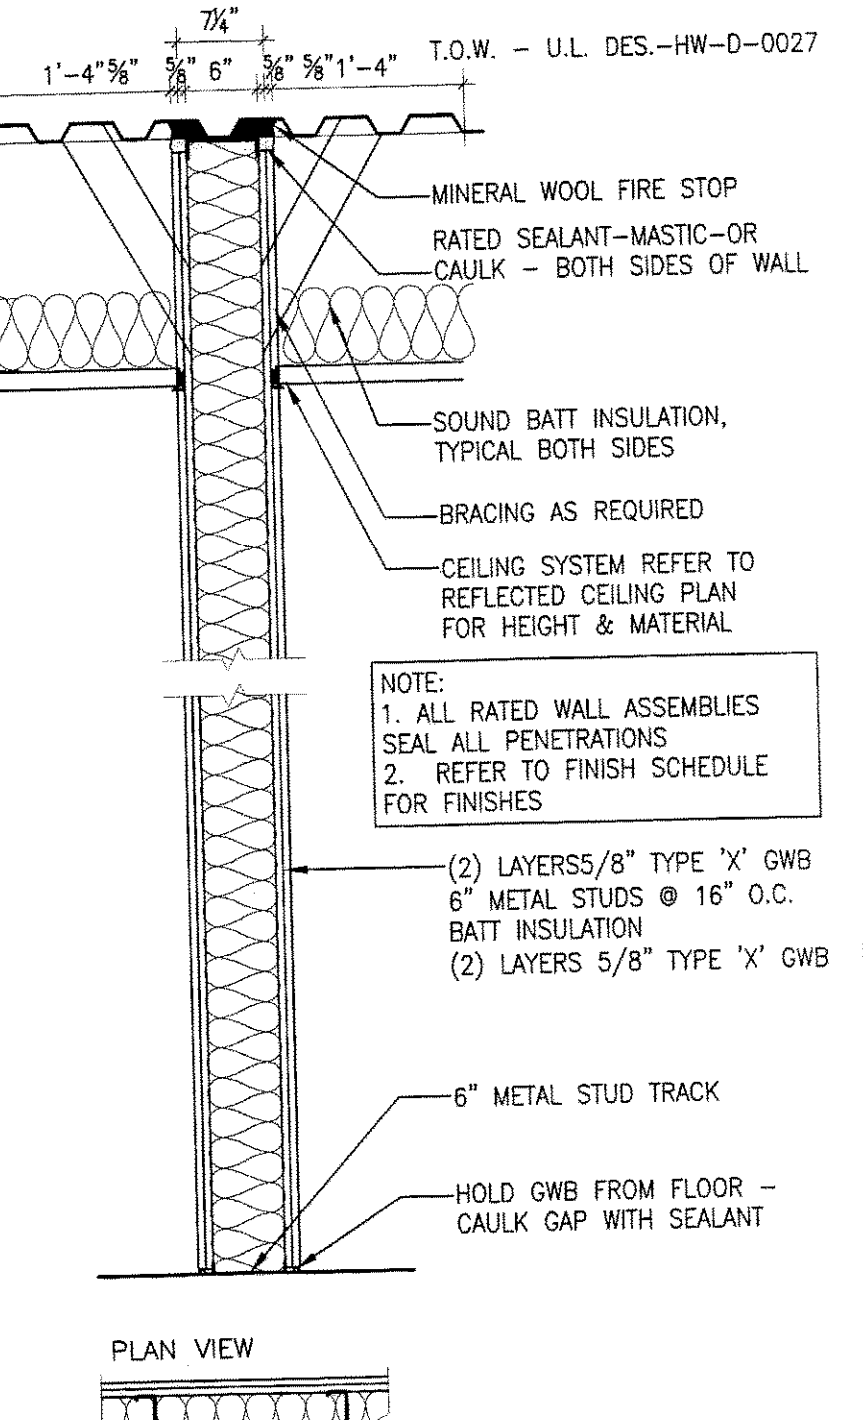

W6 WALL DETAIL (2 HR RATED)
 U.L. DES: U412 SCALE 3/4"=1'-0"

A1 DEMISING WALL
 3/4"=1'-0"

A6 NOT USED
 3/4"=1'-0"

A9 6" NON-RATED WALL
 3/4"=1'-0"

A12 NOT USED
 3/4"=1'-0"

A15 3 5/8" NON-RATED WALL
 3/4"=1'-0"

A18 NOT USED
 3/4"=1'-0"

RE-ISSUED FOR CONSTRUCTION