



NI DETAIL

1 1/2"=1'-0"

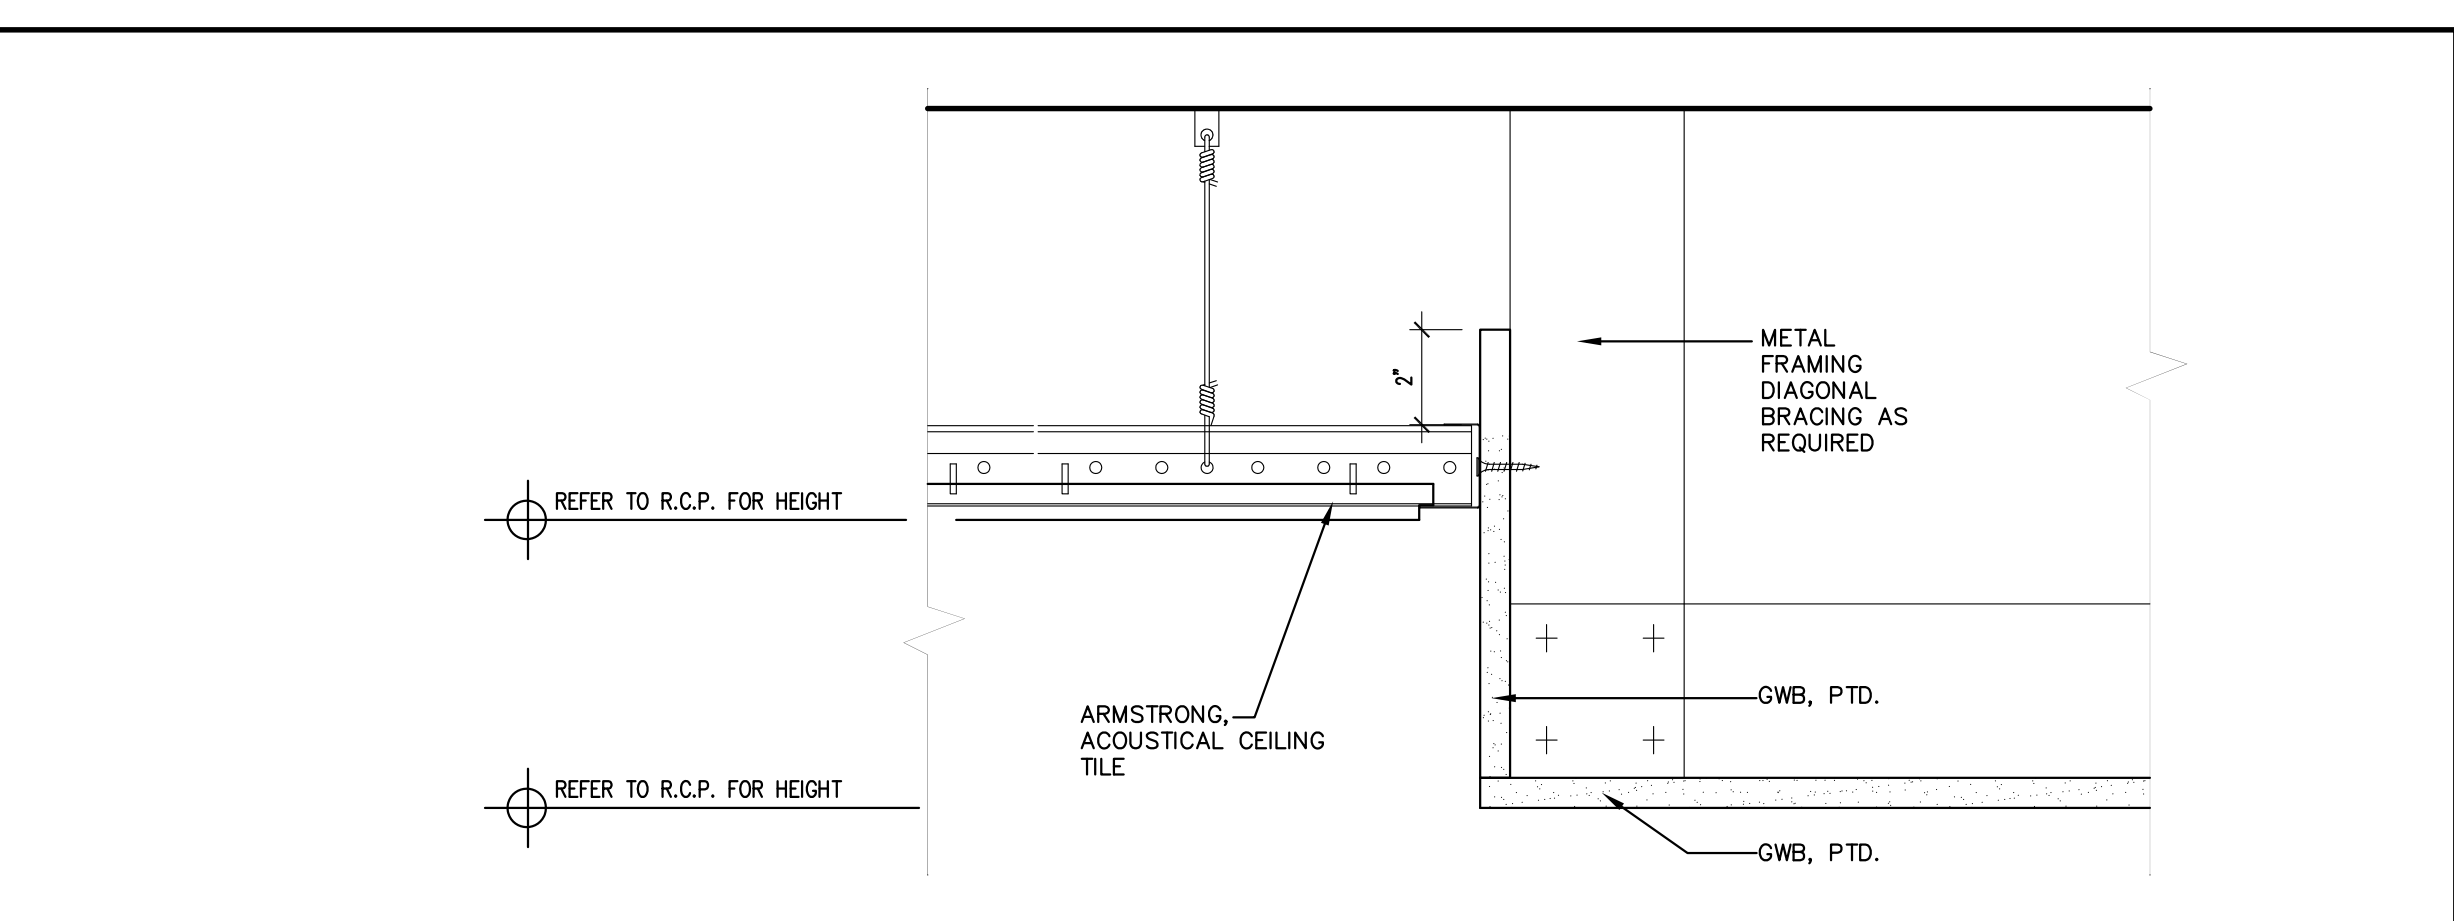


NI3 DETAIL

1 1/2"=1'-0"

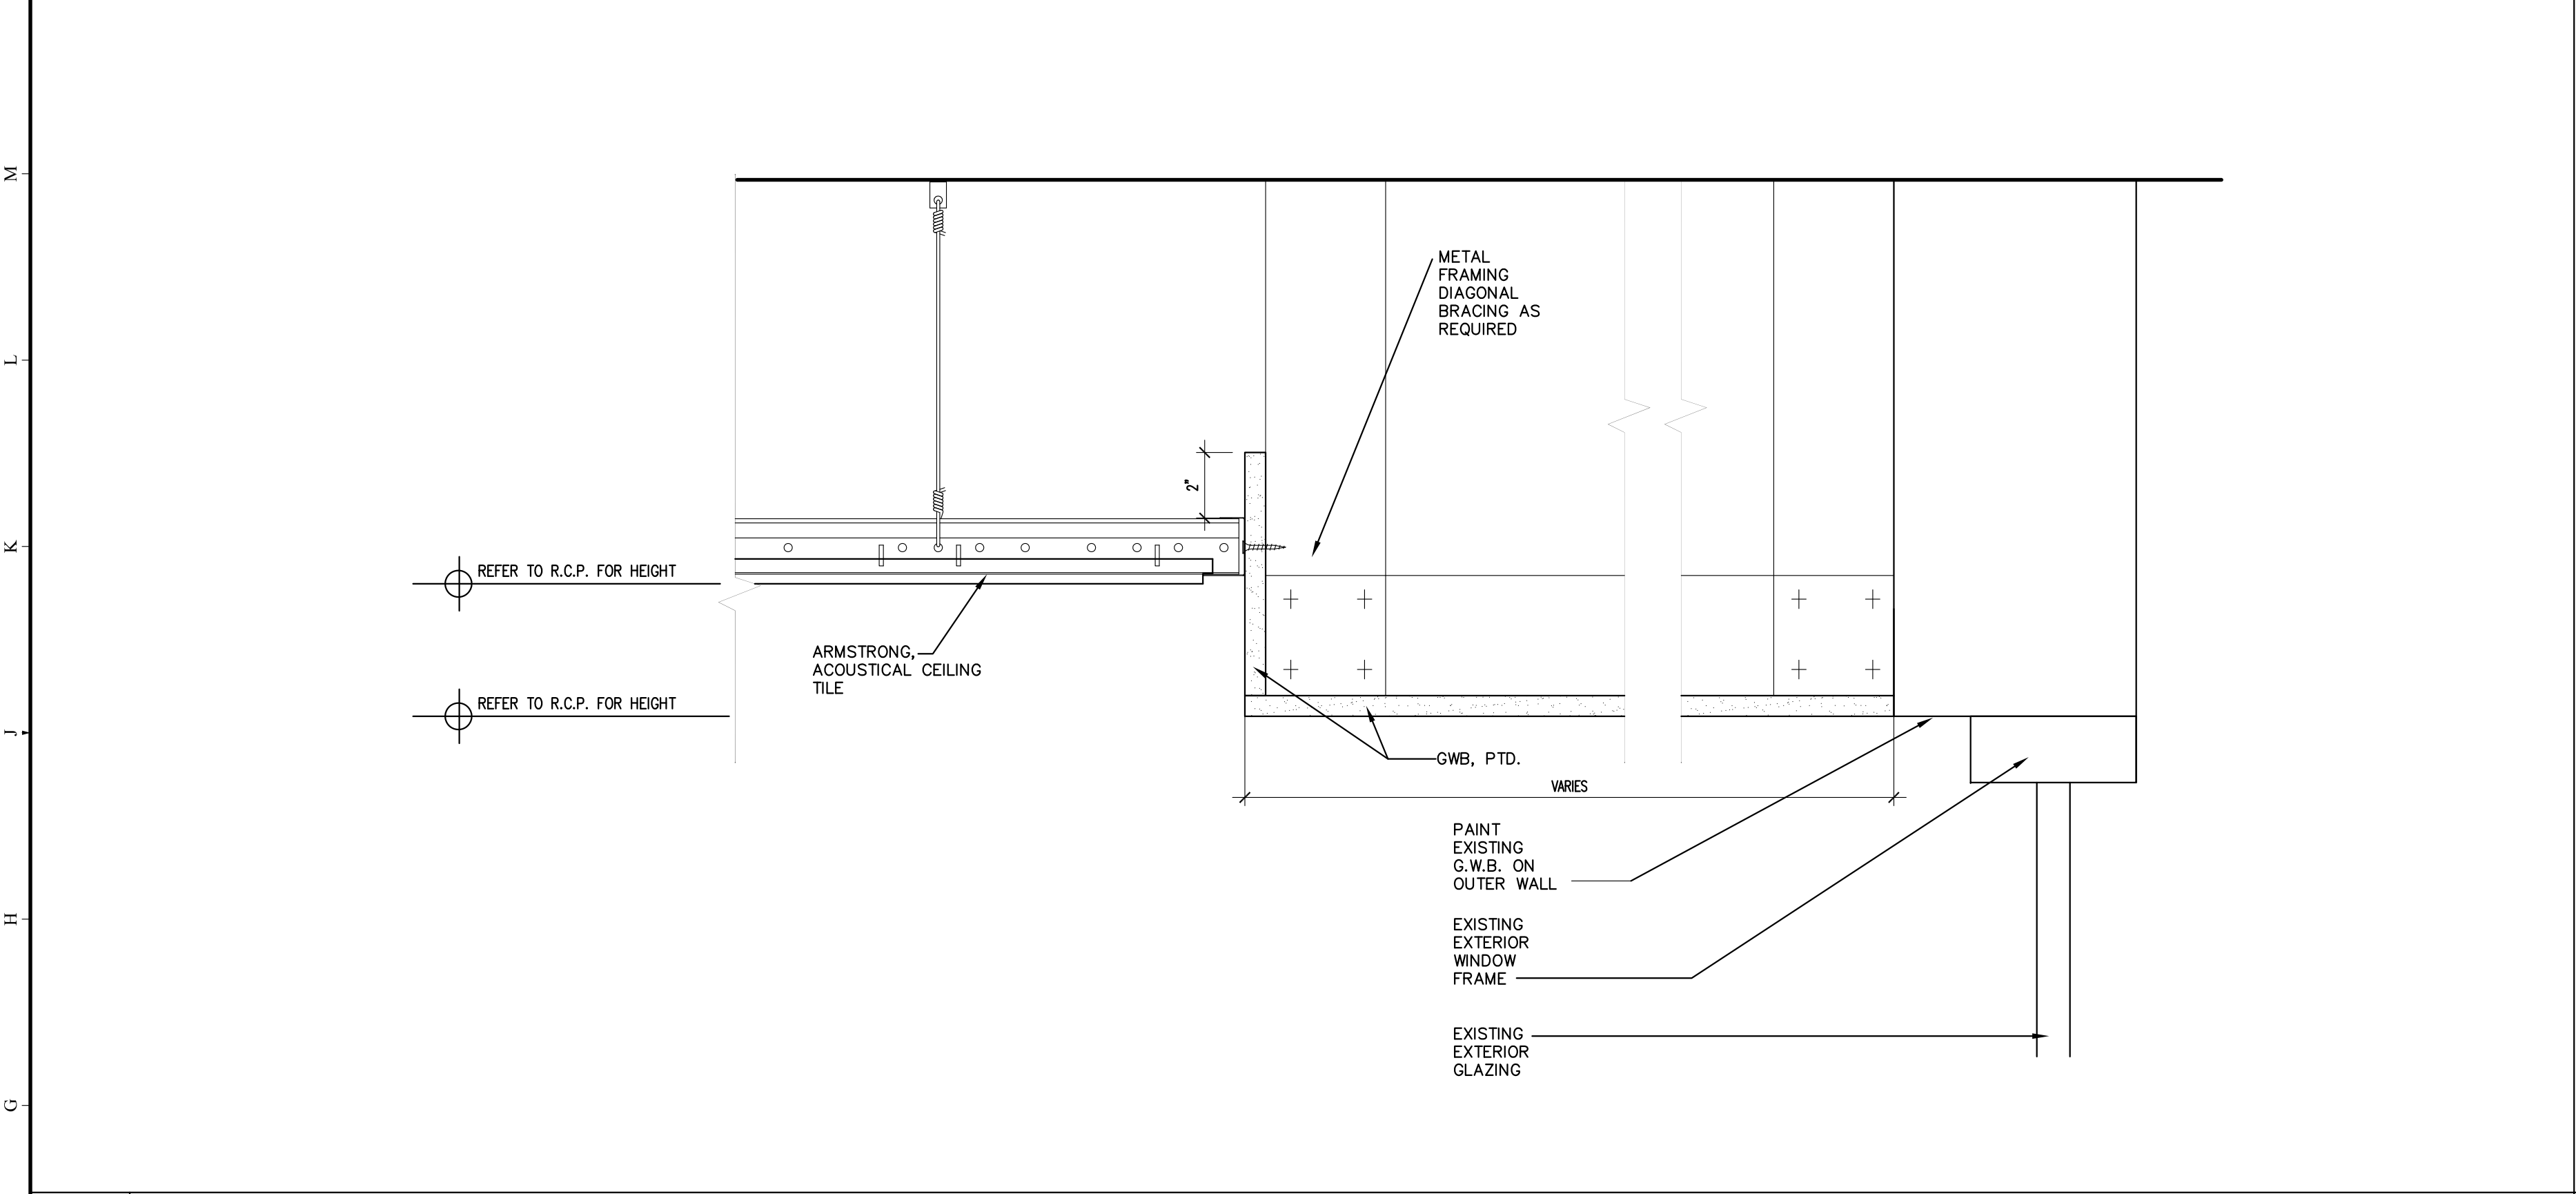


FI DETAIL

1 1/2"=1'-0"

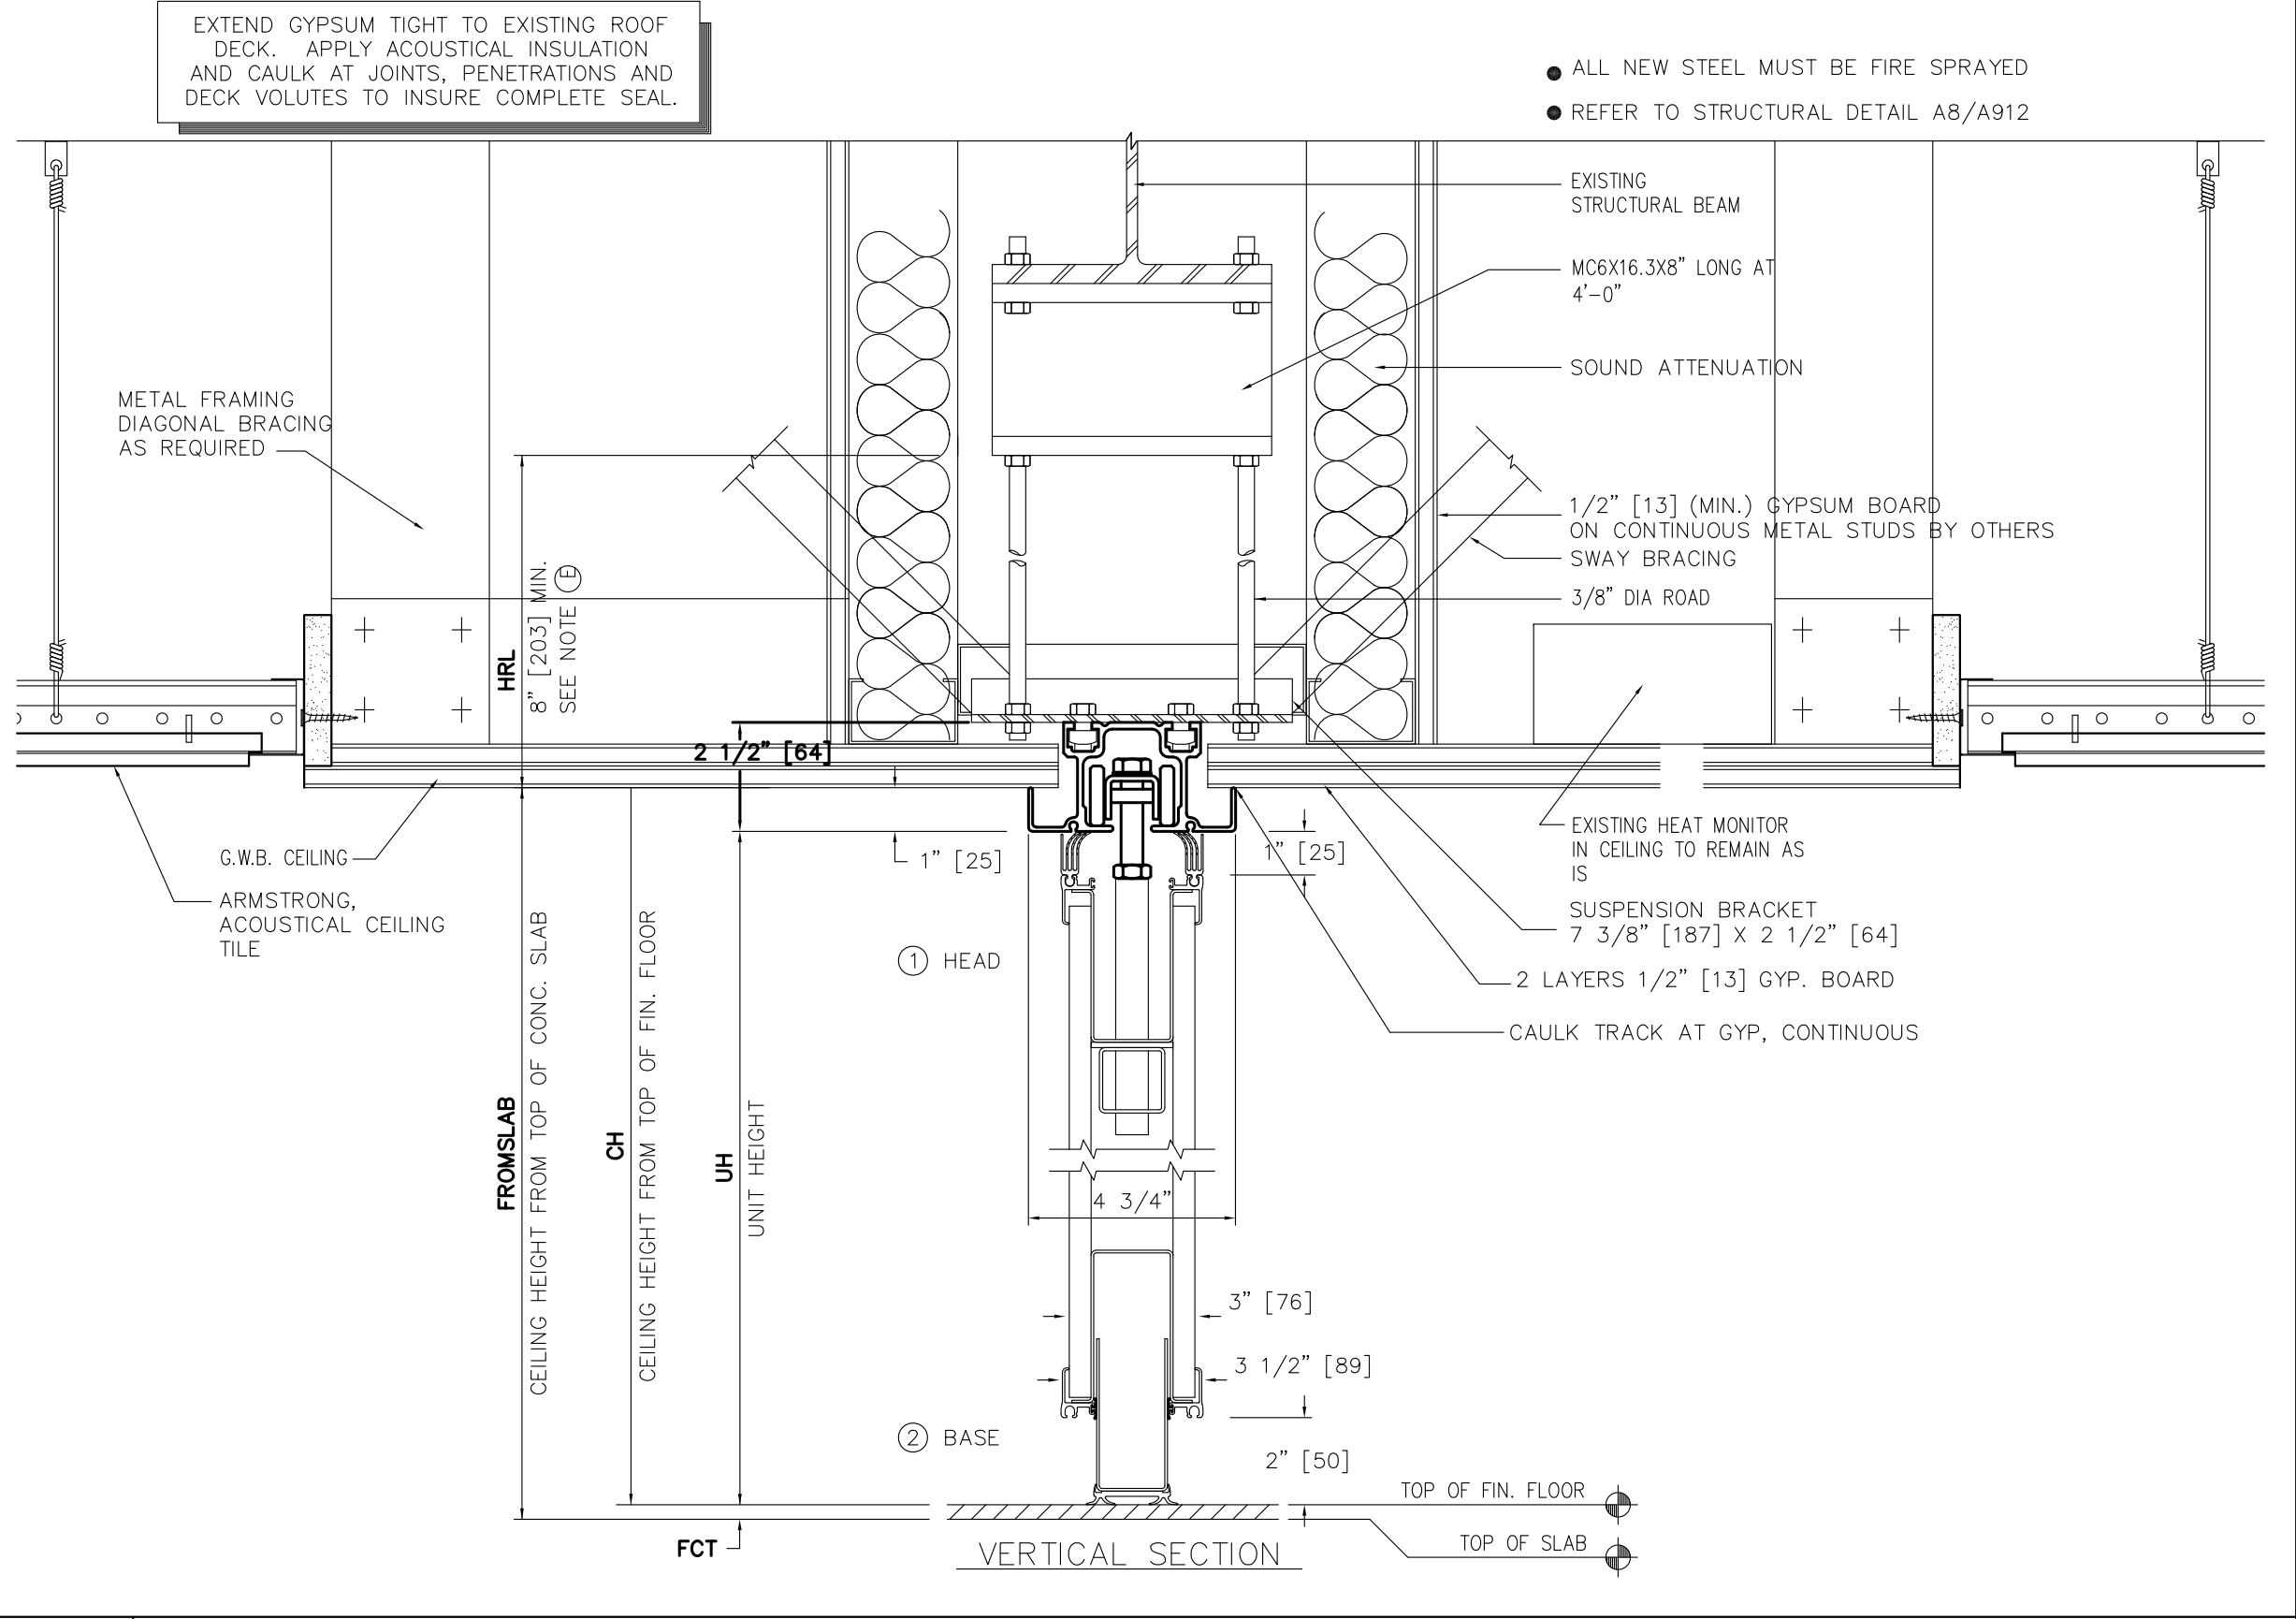


FI3 DETAIL

NTS

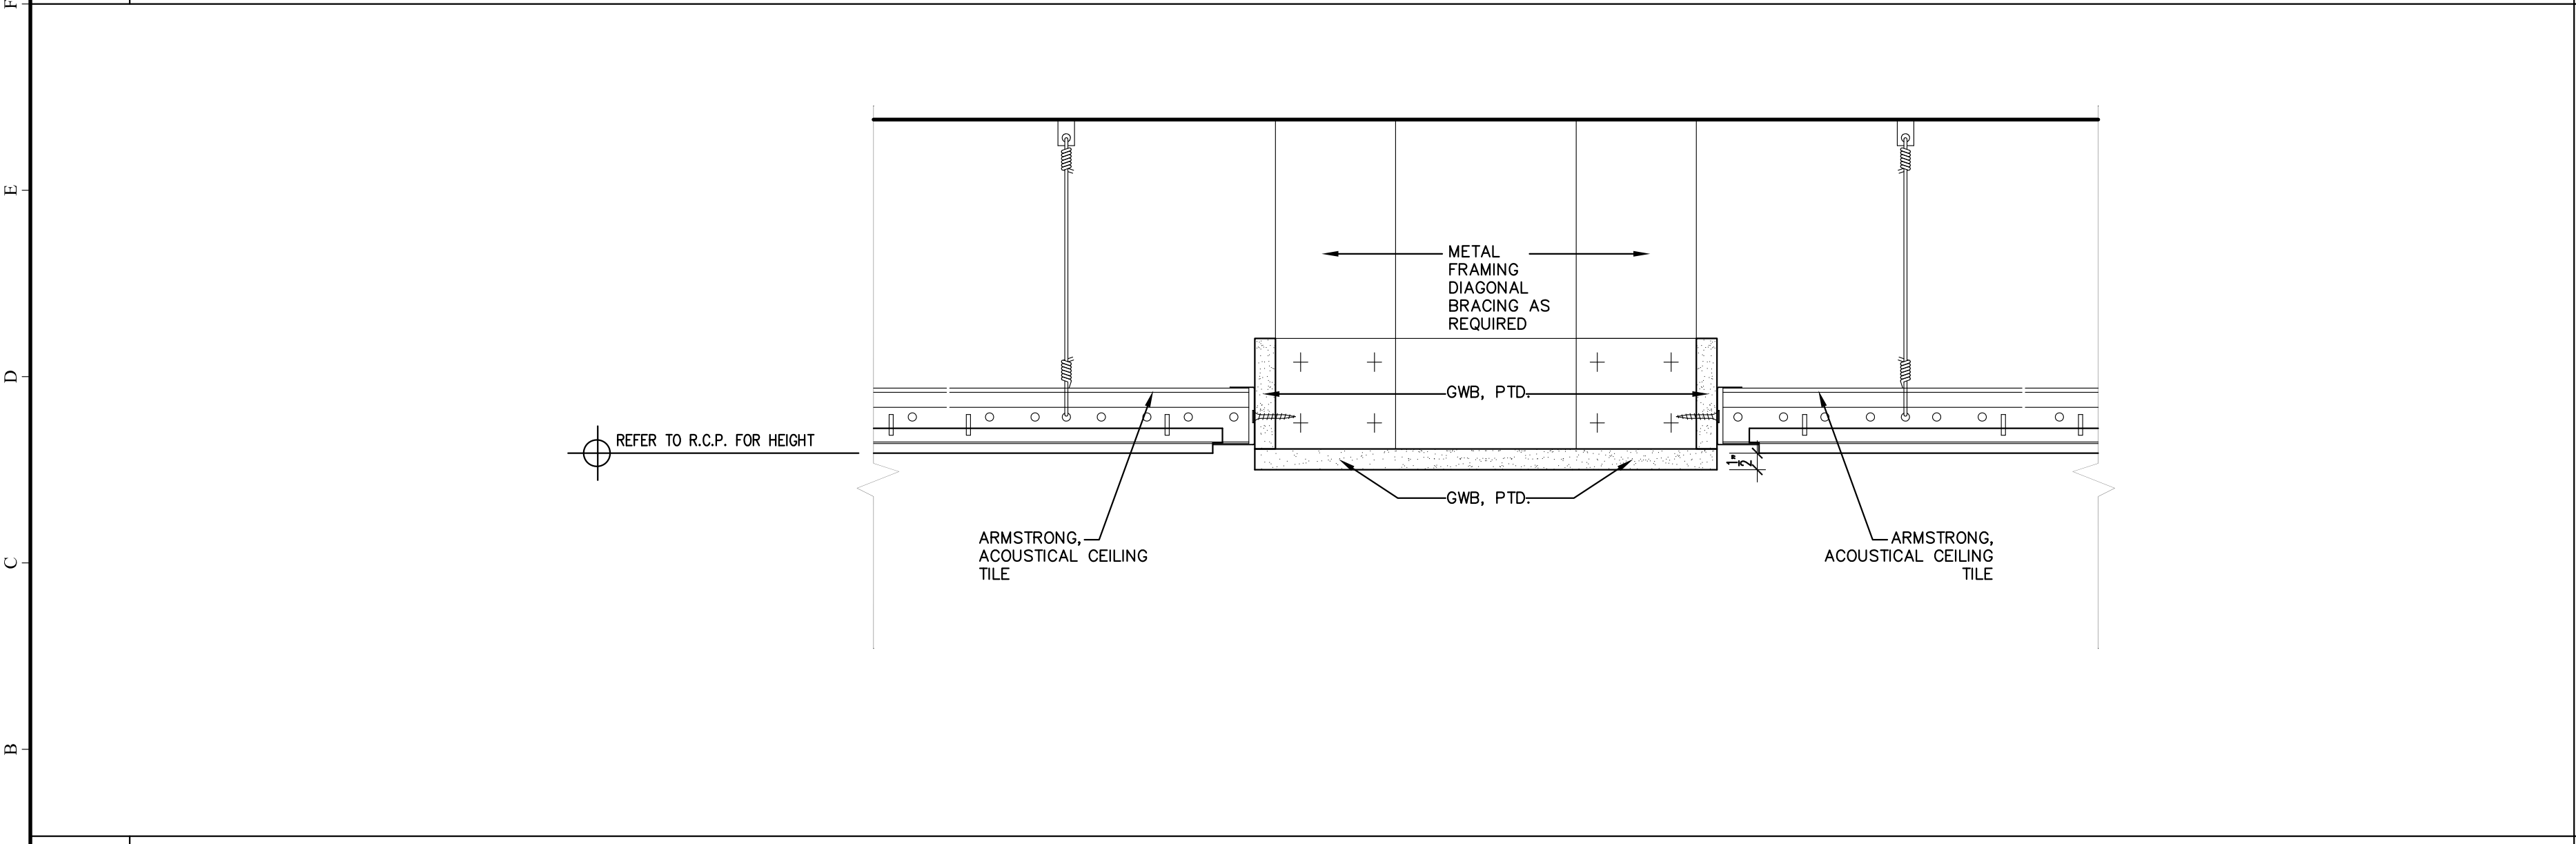


AI DETAIL

1 1/2"=1'-0"

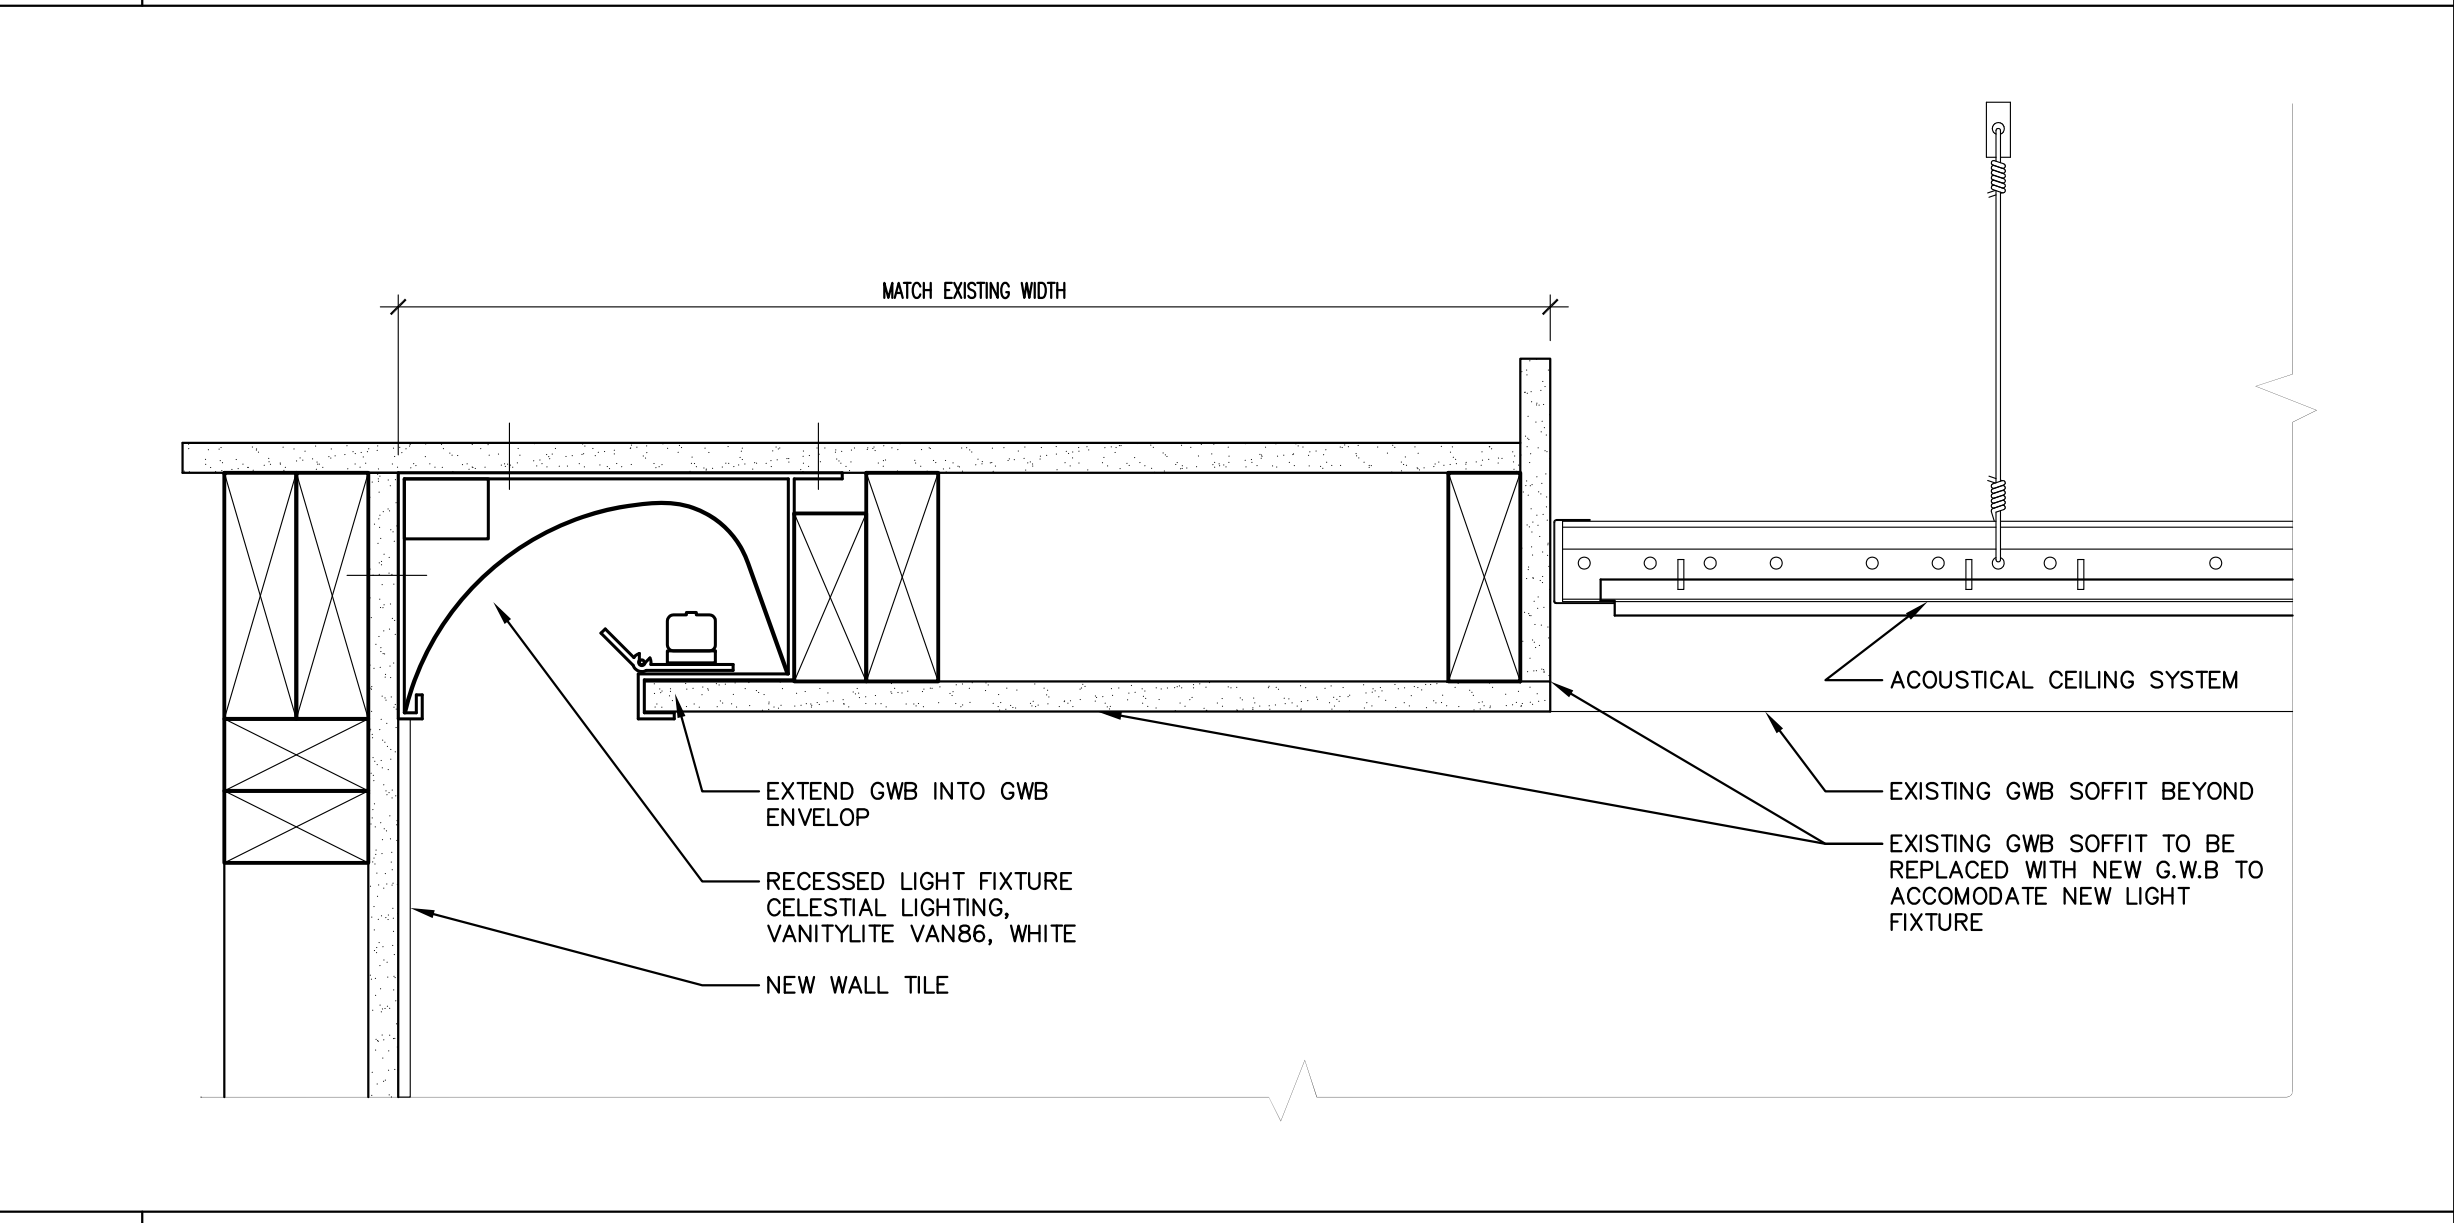

AI3 DETAIL

1 1/2"=1'-0"

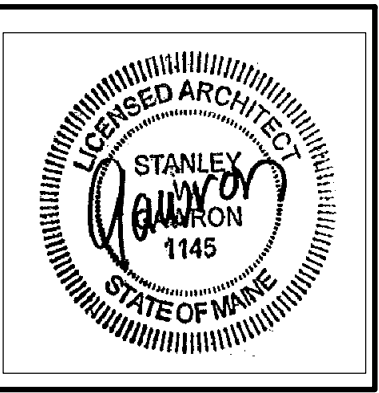

PRUDENTIAL  
TWO PORTLAND SQUARE THIRD FLOOR  
PORTLAND, MAINE

REVISIONS		
#	DATE	DESCRIPTION

DATE:	07.23.10
PROJECT #	040510
DRAWN BY:	DLP
CHECKED BY:	MET
DRAWING SCALE	AS NOTED

SHEET TITLE  
SOFFIT DETAILS

A301

© COPYRIGHT 1985-2003  
REPRODUCTION OR RESALE OF  
THIS DOCUMENT WITHOUT  
WRITTEN PERMISSION OF  
GAWRON ARCHITECTS IS PROHIBITED