


OCCUPANCY NOTES:		
BAR ROOM 228 SQ. FT.	@ 5 SQ. FT. NET	46 OCCUPANTS
BAR 85 SQ. FT.	@ 100 SQ. FT. GROSS	1 OCCUPANTS
DINING ROOM 216 SQ. FT.	@ 15 SQ. FT. NET	15 OCCUPANTS
KITCHEN 289 SQ. FT.	@ 100 SQ. FT. GROSS	3 OCCUPANTS
PATIO 395 SQ. FT.	@ 5 SQ. FT. GROSS	79 OCCUPANTS
TOTAL FIRST FLOOR		144 OCCUPANTS

LIFE SAFETY NOTES:
 1. THERE ARE NO CHANGES TO THE FIRST FLOOR
 EGRESS LAYOUT.

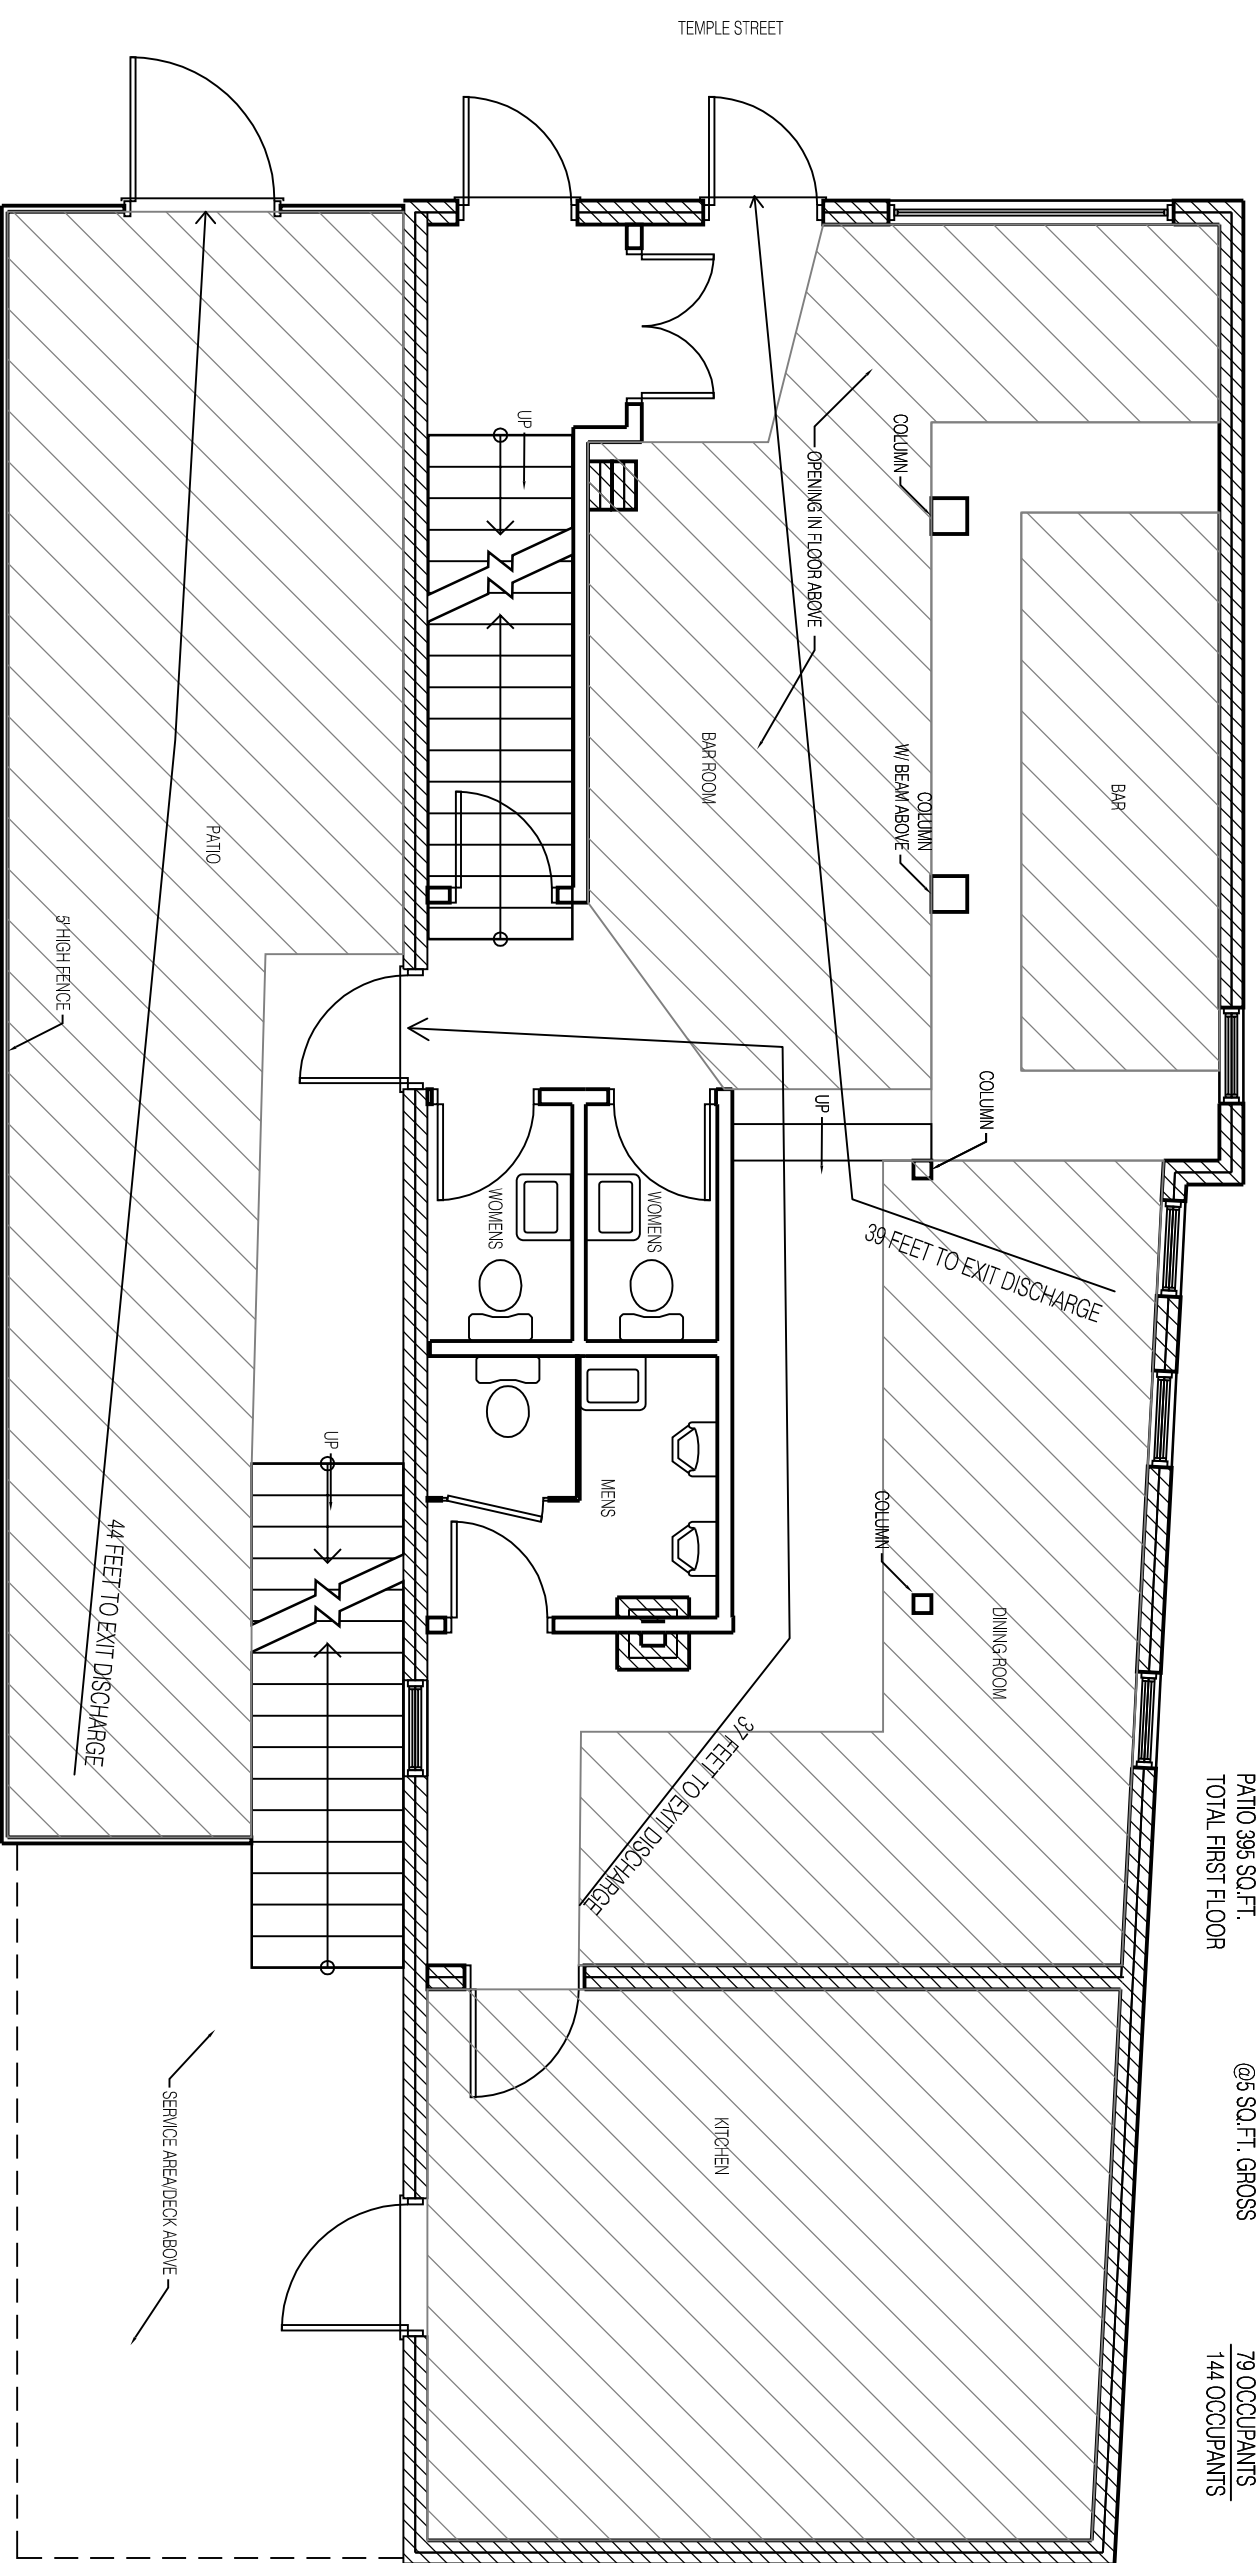

EXISTING FIRST FLOOR LIFE SAFETY PLAN
 3/16"=1'-0"



DATE:	2.2.2017
DRAWN BY:	BB
LS 101	