


1 EXISTING SECTION WITH DEMOLITION NOTES
3/16" = 1'-0"

NOTE:
1. REVIEW FINISH OF NEW CEILING TIES WITH OWNER BEFORE INSTALLATION
2. SEE STRUCTURAL ERECTION AND BRACING REQUIREMENTS ON S1.1

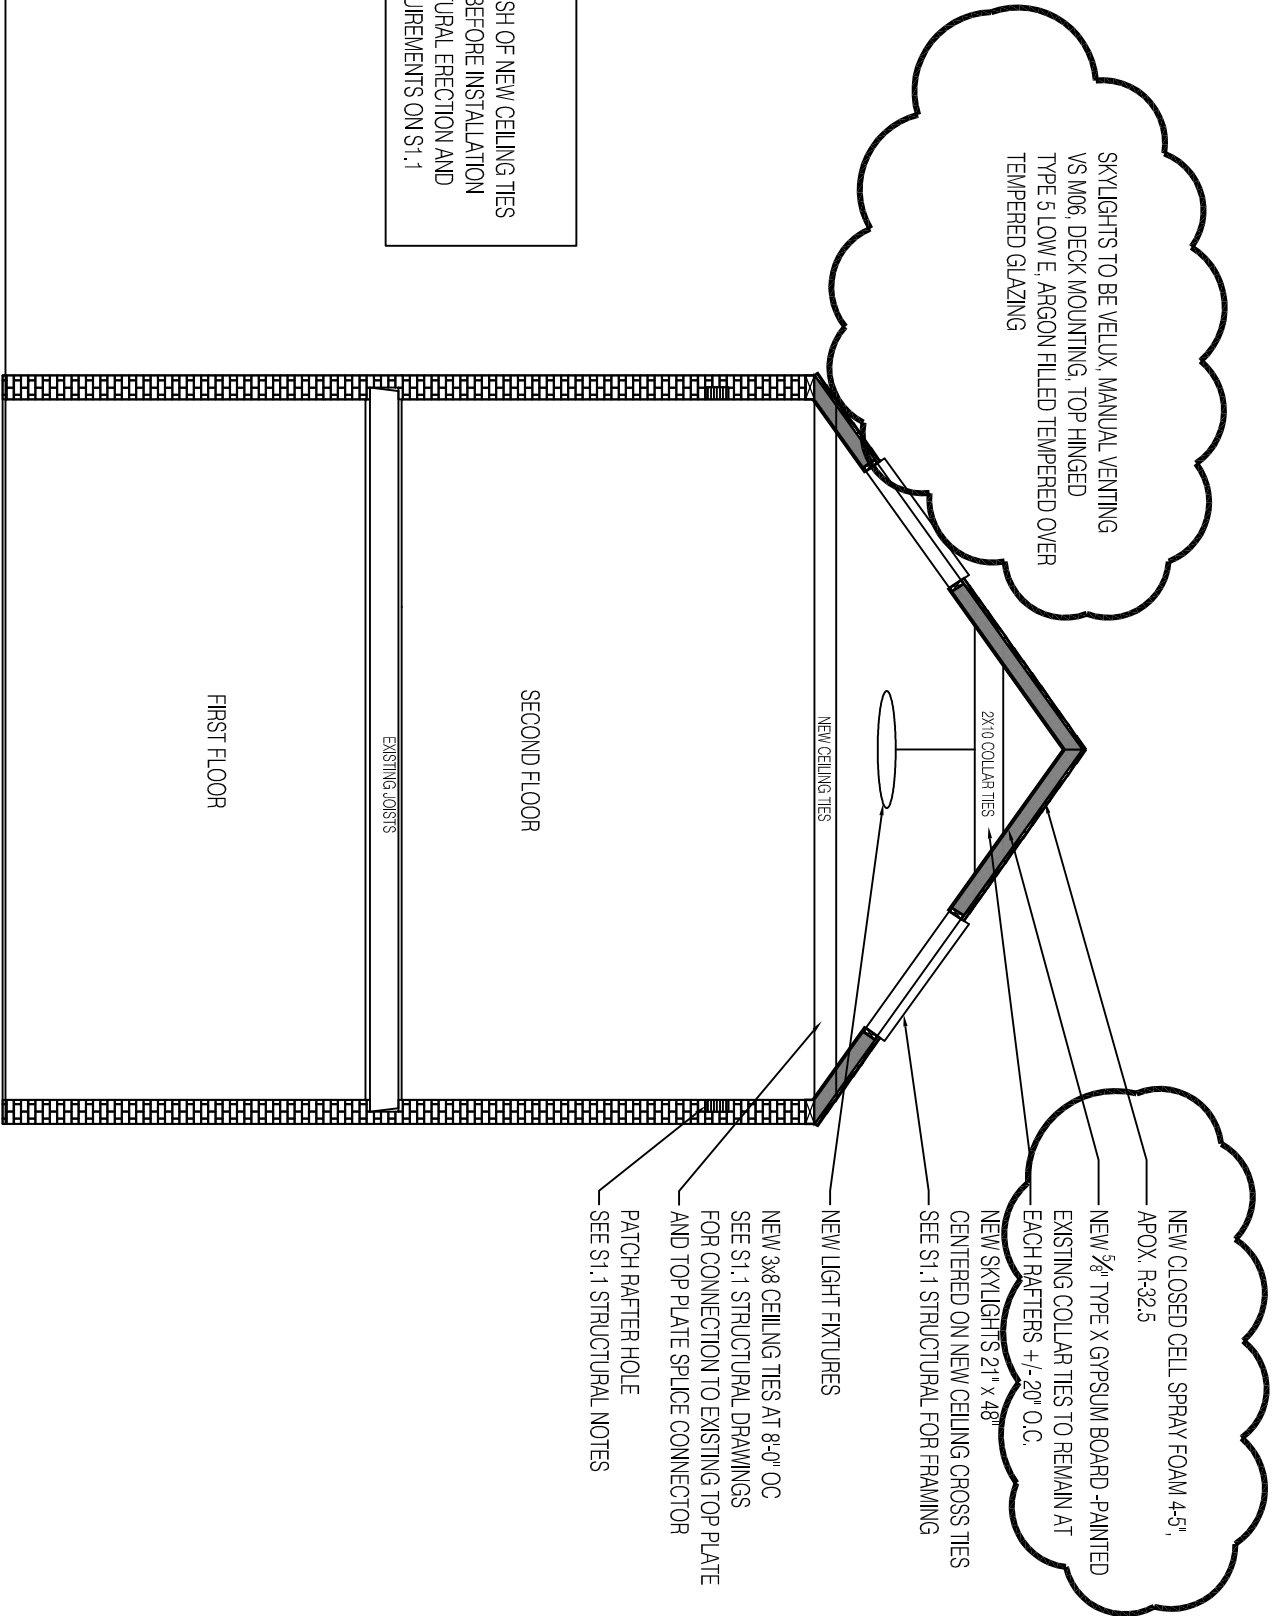

2 PROPOSED SECTION
3/16" = 1'-0"

- NOTES:
1. VERIFY DIMENSIONS IN THE FIELD.
 2. SEE STRUCTURAL DRAWINGS.

PROSPECT




DESIGN

58 FORE ST., PORTLAND, ME
www.prospectdesign.me
T. 207-749-7400

Architecture
HEMESPHERE
DESIGN

58 Fore Street
Portland, ME 04101
207.232.6079
joe@hemisphere-design.com
www.hemisphere-design.com

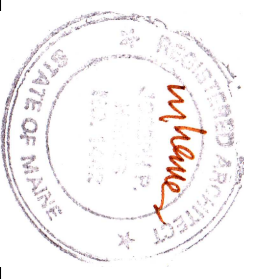

SECTION

BRIAN BORU

DATE:	3.29.2017
DRAWN BY:	BB

A 104