




SHALL PROVIDE PIPING, VALVES AND FITTINGS. CONTRACTOR

SHALL COORDINATE ALL WORK WITH UNITIL. INC.

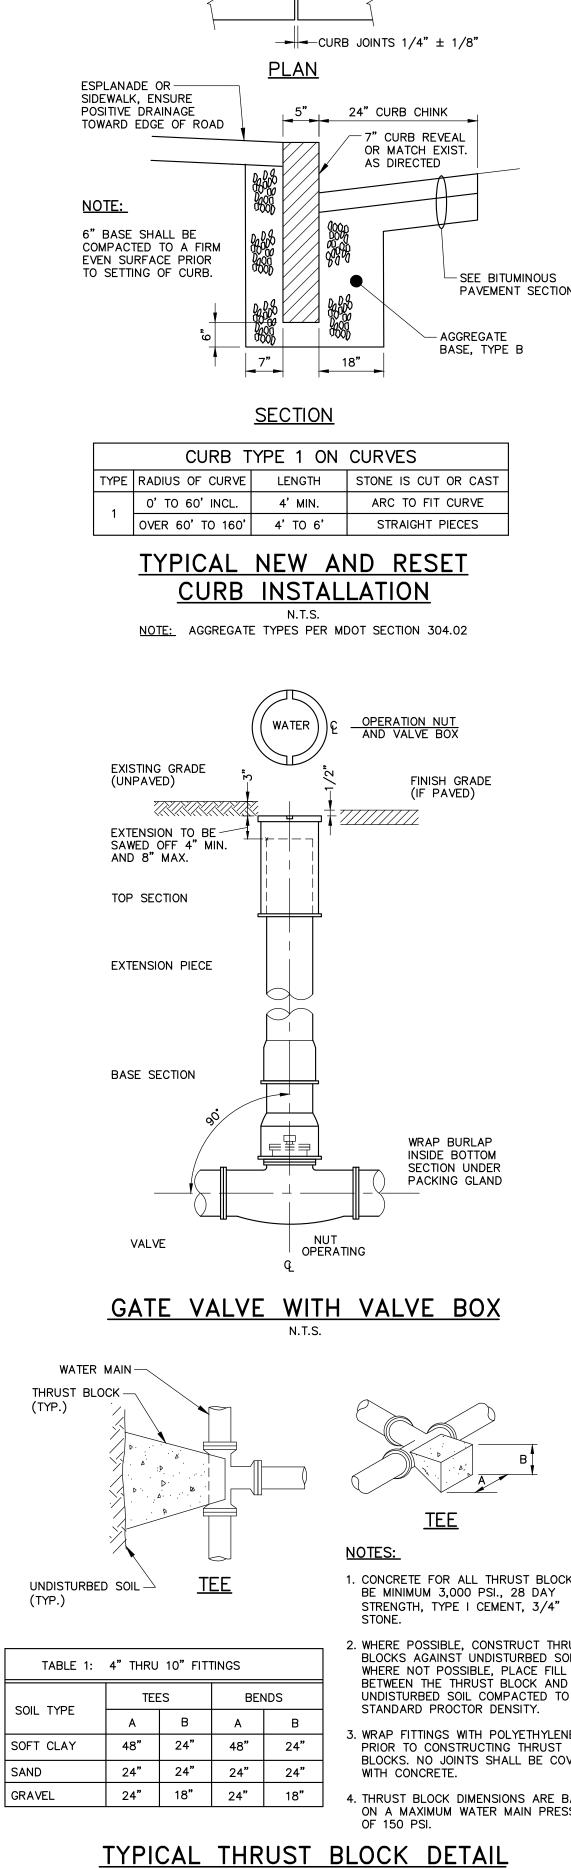

← 4"x8 1/2" FILTER FABRIC

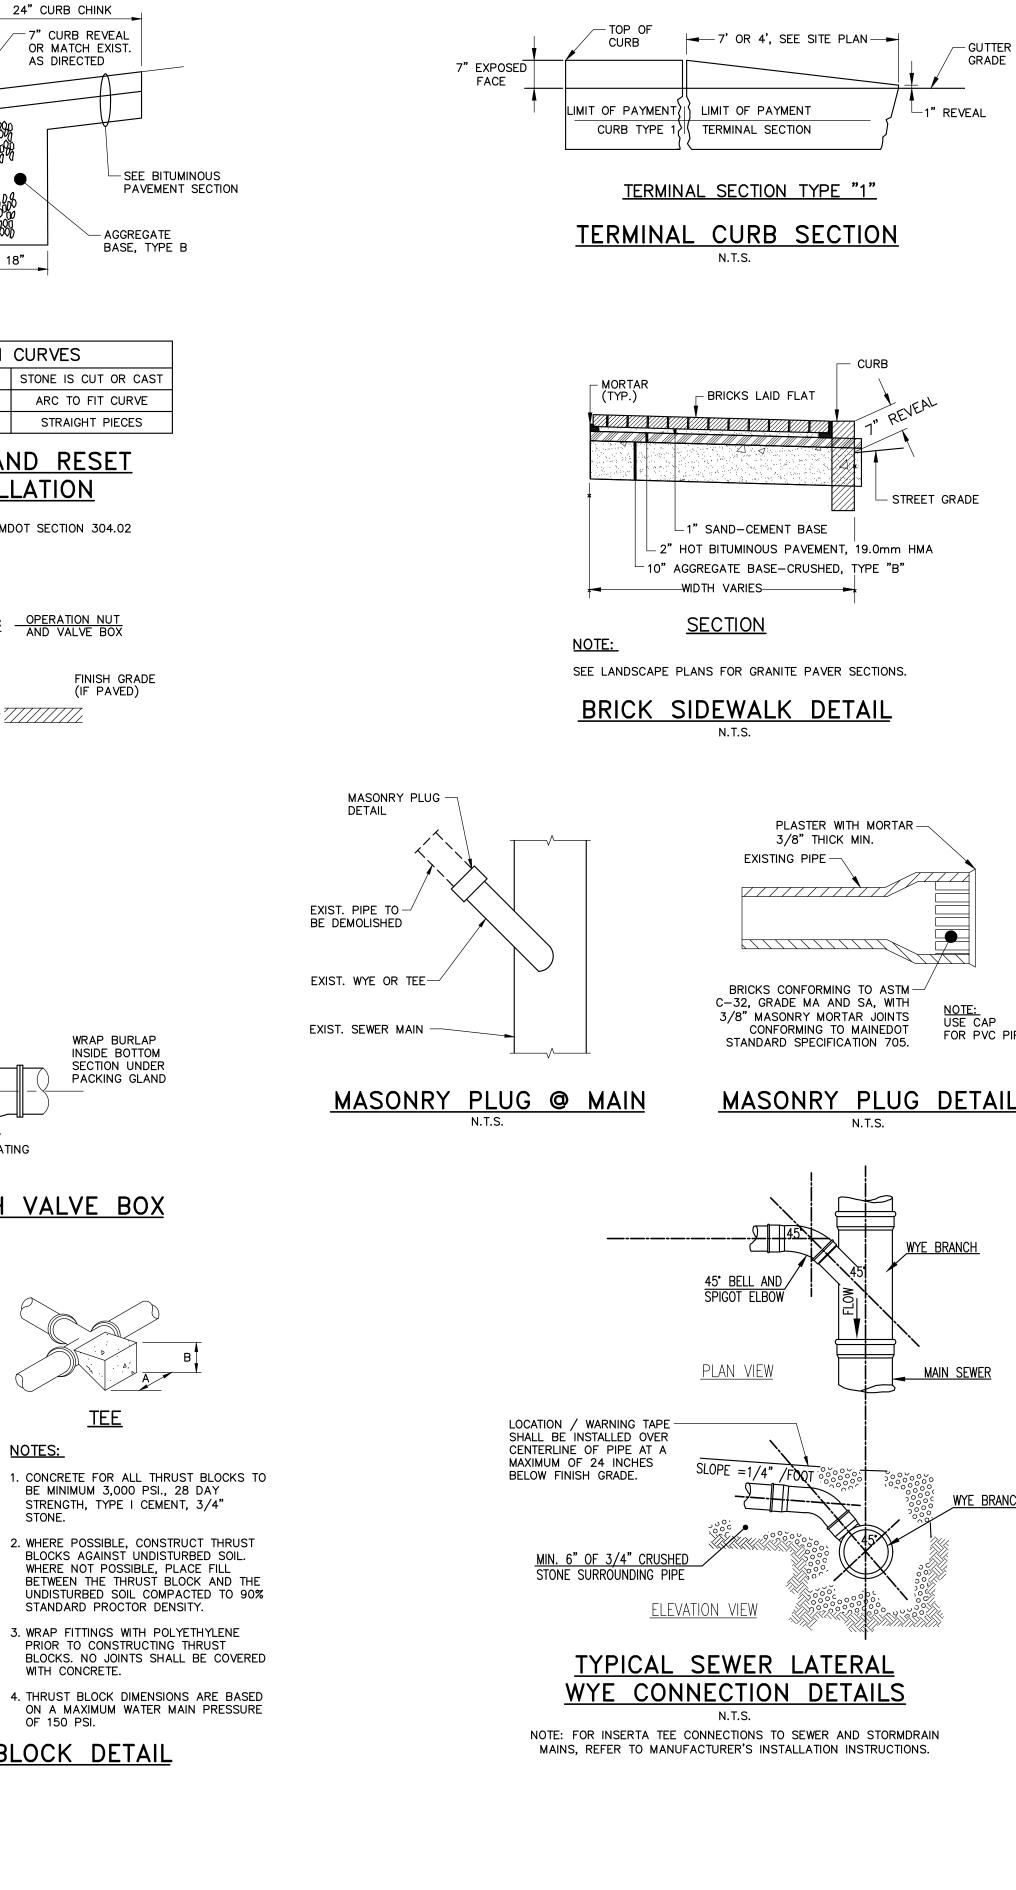

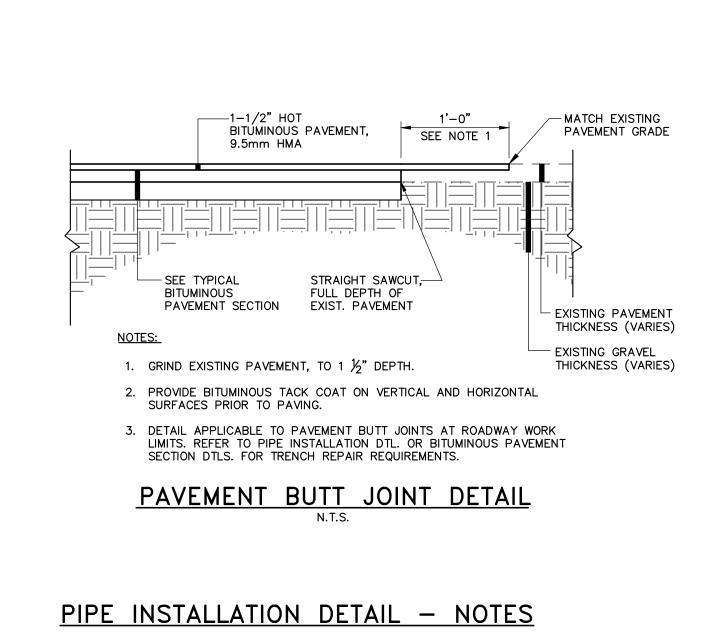


GRADE


-1" REVEAL

- STREET GRADE


FOR PVC PIPE

MAIN SEWER

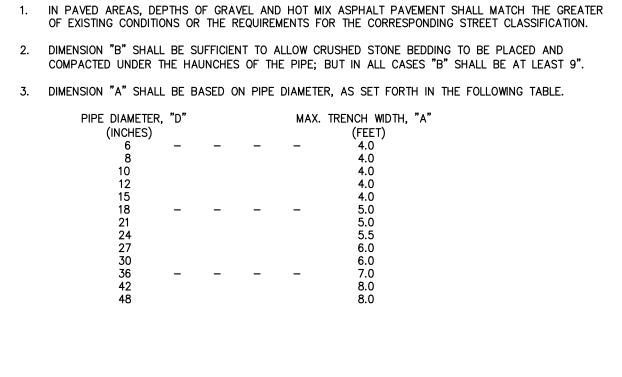

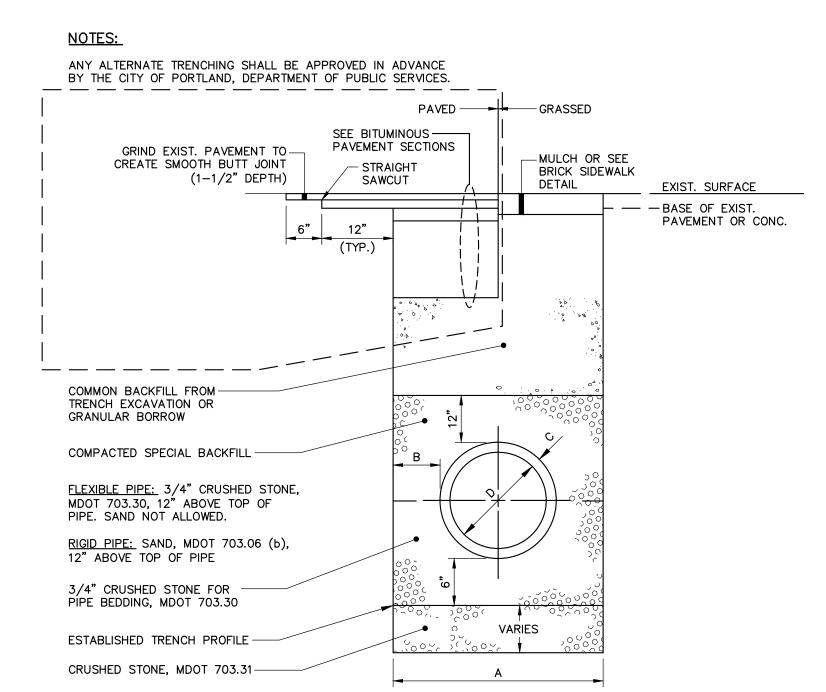

PIPE INSTALLATION DETAIL

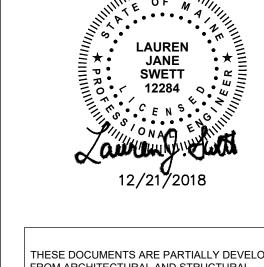

**ARCHITECT** 

75 YORK STREET

FATHOM CC, LLC

**MANAGER** 

**OWNER** 

DALLAS, TX 75201- 4240

PORTLAND, MAINE 04101

PORTLAND, MAINE 04101

10 DANFORTH STREET PORTLAND, MAINE 04101

**WOODWARD & CURRAN** 

PORTLAND, MAINE 04102

408 FORE STREET, SUITE 201

PORTLAND, MAINE 04101

PORTLAND, MAINE 04101

41 HUTCHINS DRIVE

EALAIN STUDIO.

350 N SAINT PAUL ST, SUITE 100

BECKER STRUCTURAL ENGINEERS

80 EXCHANGE STREET, SUITE 400

**OWNER'S CONSTRUCTION** 

WRIGHT-RYAN CONSTRUCTION, INC.

**OWNER'S CIVIL ENGINEER** 

**OWNER'S INTERIOR ARCHITECT** 

**OWNER'S LANDSCAPE ARCHITECT** 

0

0

CARROLL ASSOCIATES LANDSCAPE ARCHITECT


217 COMMERCIAL STREET, SUITE 200

STRUCTURAL ENGINEER

THESE DOCUMENTS ARE PARTIALLY DEVELOPED FROM ARCHITECTURAL AND STRUCTURAL DRAWINGS PROVIDED BY OTHERS. ALL AS-BUILT CONDITIONS SHOULD BE FIELD VERIFIED.

> INTERIM REVIEW ONLY These documents are incomplete, and are released for interim review only and are not intended for regulatory approval, permit, or construction purposes. Arch. Reg. No.:

DATUM ELEVATION 12'-0"

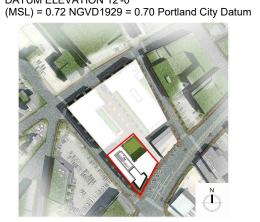

REVISION NO. DESCRIPTION

HKS PROJECT NUMBER

12/21/2018

**CIVIL DETAILS 2**