

ARCHITECT
HKS, INC.
350 N SAINT PAUL ST, SUITE 100
DALLAS, TX 75201-6540
STRUCTURAL ENGINEER
BECKER STRUCTURAL ENGINEERS
75 YORK STREET
PORTLAND, MAINE 04101
OWNER
FATHOM CC, LLC
80 EXCHANGE STREET, SUITE 400
PORTLAND, MAINE 04101
OWNER'S CONSTRUCTION
MANAGER
WRIGHT-RYAN CONSTRUCTION, INC.
10 DANFORTH STREET
PORTLAND, MAINE 04101
OWNER'S CIVIL ENGINEER
WOODWARD & CURRAN
41 HUTCHINS DRIVE
PORTLAND, MAINE 04102
OWNER'S INTERIOR ARCHITECT
EALAIN STUDIO
408 FORE STREET, SUITE 201
PORTLAND, MAINE 04101
OWNER'S LANDSCAPE ARCHITECT
CARROLL ASSOCIATES LANDSCAPE ARCHITECT
217 COMMERCIAL STREET, SUITE 200
PORTLAND, MAINE 04101

CENTER STREET BOUTIQUE HOTEL

FATHOM CC, LLC


P.O. BOX 7486

PORTLAND, MAINE 04112-7486

PERMIT SET - NOT FOR CONSTRUCTION

PROJECT NO. 0231538.01

12/21/2018

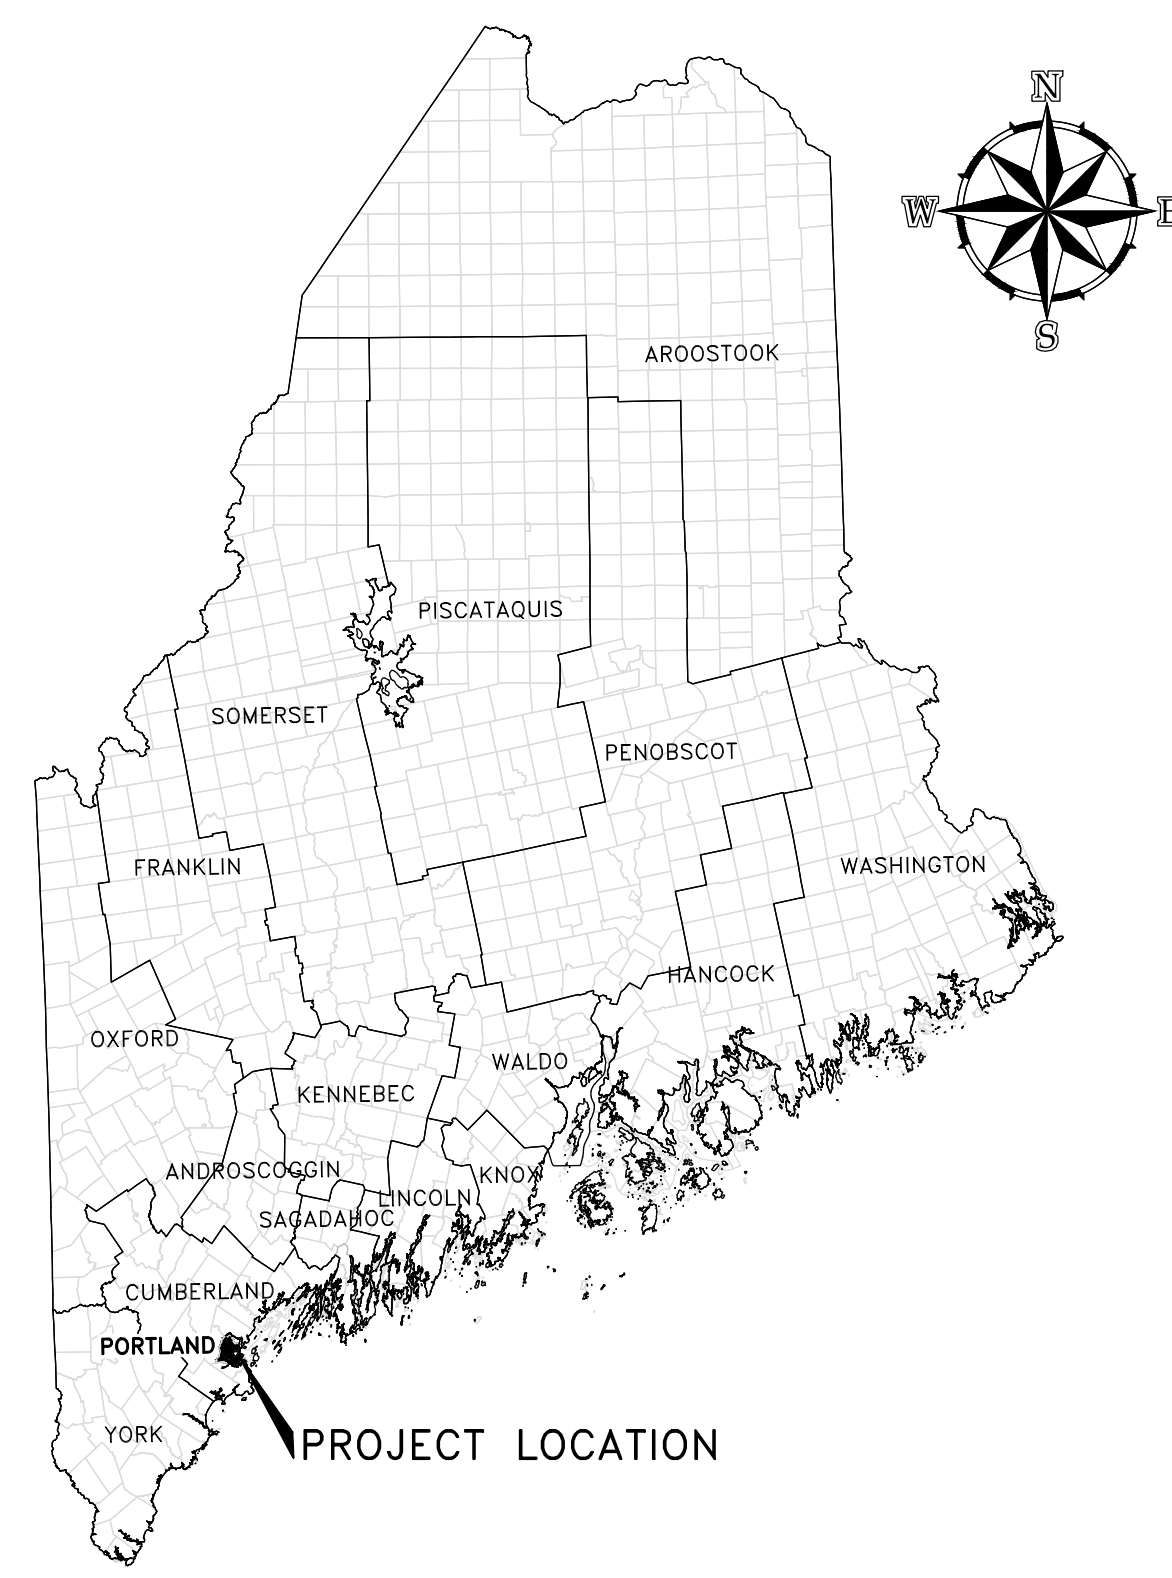

PROJECT LOCATION MAP





41 Hutchins Drive | Portland, Maine 04102
800.426.4262 | www.woodardcurran.com

COMMITMENT & INTEGRITY DRIVE RESULTS




SOURCE: USGS TOPOGRAPHIC MAP
SITE LOCATION MAP

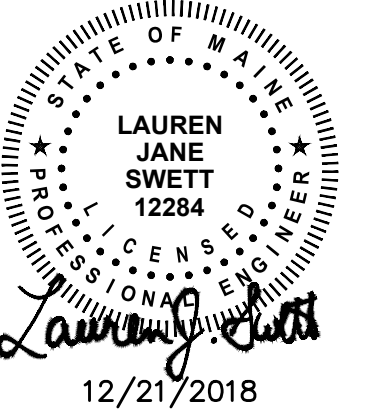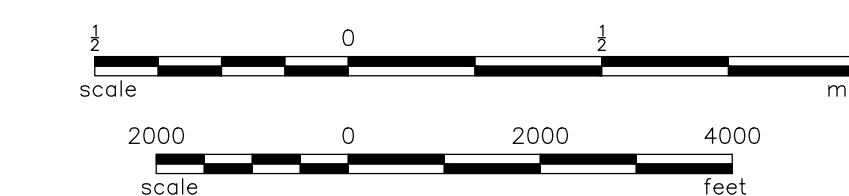

THESE DOCUMENTS ARE PARTIALLY DEVELOPED FROM ARCHITECTURAL AND STRUCTURAL DRAWINGS PROVIDED BY OTHERS. ALL AS-BUILT CONDITIONS SHOULD BE FIELD VERIFIED.

INTERIM REVIEW ONLY
These documents are incomplete, and are released for interim review only and are not intended for regulatory approval, permit, or construction purposes.
Architect: _____
Arch. Reg. No.: _____
Date: _____

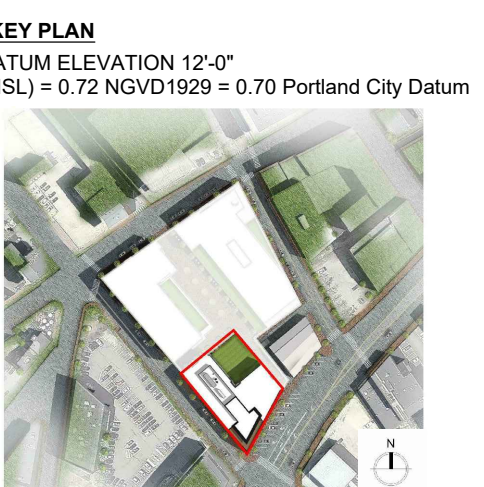

REVISION NO.	DESCRIPTION	DATE

HKS PROJECT NUMBER
DATE
12/21/2018
ISSUE

SHEET TITLE
COVER SHEET

SHEET NO.
G1.01

PERMIT SET - NOT FOR CONSTRUCTION