

DISPLAY THIS CARD ON PRINCIPAL FRONTAGE OF WORK



CITY OF PORTLAND BUILDING PERMIT

This is to certify that COUNTYRECREATION CUMBERLAND Located At 1 CIVIC CENTER

Job ID: 2011-06-1452-SIGN

CBL: 038 - - D - 015 - 001 - - - - -

has permission to Install Signage

provided that the person or persons, firm or corporation accepting this permit shall comply with all of the provisions of the Statues of Maine and of the Ordinances of the City of Portland regulating the construction, maintenance and use of the buildings and structures, and of the application on file in the department.

Notification of inspection and written permission procured before this building or part thereof is lathed or otherwise closed-in. 48 HOUR NOTICE IS REQUIRED.

A final inspection must be completed by owner before this building or part thereof is occupied. If a certificate of occupancy is required, it must be

Fire Prevention Officer

[Signature]
6/24/11
Code Enforcement Officer / Plan Reviewer

THIS CARD MUST BE POSTED ON THE STREET SIDE OF THE PROPERTY
PENALTY FOR REMOVING THIS CARD

BUILDING PERMIT INSPECTION PROCEDURES

Please call 874-8703 or 874-8693 (ONLY)

or email: buildinginspections@portlandmaine.gov

With the issuance of this permit, the owner, builder or their designee is required to provide adequate notice to the city of Portland Inspections Services for the following inspections. Appointments must be requested 48 to 72 hours in advance of the required inspection. The inspection date will need to be confirmed by this office.

- **Please read the conditions of approval that is attached to this permit!! Contact this office if you have any questions.**
- **Permits expire in 6 months. If the project is not started or ceases for 6 months.**
- **If the inspection requirements are not followed as stated below additional fees may be incurred due to the issuance of a "Stop Work Order" and subsequent release to continue.**

The project cannot move to the next phase prior to the required inspection and approval to continue, REGARDLESS OF THE NOTICE OF CIRCUMSTANCES.

IF THE PERMIT REQUIRES A CERTIFICATE OF OCCUPANCY, IT MUST BE PAID FOR AND ISSUED TO THE OWNER OR DESIGNEE BEFORE THE SPACE MAY BE OCCUPIED.



PORTLAND MAINE

Strengthening a Remarkable City, Building a Community for Life • www.portlandmaine.gov

Director of Planning and Urban Development
Penny St. Louis

Job ID: 2011-06-1452-SIGN

Located At: 1 CIVIC CENTER

CBL: 038 - - D - 015 - 001 - - - -

Conditions of Approval:

Zoning

1. Any LED display SHALL NOT continuously flash, nor continuously blink, and SHALL NOT scroll. Electronic message board signs SHALL NOT change messages more than once every twenty (20) minutes. This City and State regulation SHALL BE strictly enforced.
2. This permit is being issued with the condition that the new LED signs are the same size as the signs that they are replacing.

City of Portland, Maine - Building or Use Permit Application

389 Congress Street, 04101 Tel: (207) 874-8703, FAX: (207) 8716

| | | | |
|--|---|--|--|
| Job No: 2011-06-1452-SIGN | Date Applied: 6/15/2011 | CBL: 038 - - D - 015 - 001 - - - - - | |
| Location of Construction: 1 CIVIC CENTER SQ | Owner Name: CUMBERLAND COUNTY RECREATION | Owner Address: 1 CIVIC CENTER SQ PORTLAND, ME 04101 | Phone: 207-775-3481 |
| Business Name: | Contractor Name: Westman, Thomas - Datatronics | Contractor Address: 201 Daktronics DR Brookings SD 57006-2359 | Phone: (605) 692-0200 |
| Lessee/Buyer's Name: | Phone: | Permit Type: SIGN | Zone: B-3 |
| Past Use: Cumberland County Civic Center | Proposed Use: Cumberland County Civic Center – replace two 4’8” x 10’6” signs with LED signs | Cost of Work: | CEO District: |
| | | Fire Dept: <i>N/A</i> Approved Denied N/A | Inspection: Use Group: Type: <i>Sign</i> |
| | | Signature: <i>[Signature]</i> | Signature: <i>[Signature]</i> |
| Proposed Project Description: Replace wto signs w/ two new Electronic message signs | | Pedestrian Activities District (P.A.D.) | |
| Permit Taken By: | Zoning Approval | | |

| | | | |
|---|--|--|--|
| <p>1. This permit application does not preclude the Applicant(s) from meeting applicable State and Federal Rules.</p> <p>2. Building Permits do not include plumbing, septic or electrical work.</p> <p>3. Building permits are void if work is not started within six (6) months of the date of issuance. False informatin may invalidate a building permit and stop all work.</p> | <p>Special Zone or Reviews</p> <p><input type="checkbox"/> Shoreland</p> <p><input type="checkbox"/> Wetlands</p> <p><input type="checkbox"/> Flood Zone</p> <p><input type="checkbox"/> Subdivision</p> <p><input type="checkbox"/> Site Plan</p> <p><input type="checkbox"/> Maj <input type="checkbox"/> Min <input type="checkbox"/> MM</p> <p>Date: <i>OK w/condition</i> <i>6/21/11 ASH</i></p> | <p>Zoning Appeal</p> <p><input type="checkbox"/> Variance</p> <p><input type="checkbox"/> Miscellaneous</p> <p><input type="checkbox"/> Conditional Use</p> <p><input type="checkbox"/> Interpretation</p> <p><input type="checkbox"/> Approved</p> <p><input type="checkbox"/> Denied</p> <p>Date:</p> | <p>Historic Preservation</p> <p><input checked="" type="checkbox"/> Not in Dist or Landmark</p> <p><input type="checkbox"/> Does not Require Review</p> <p><input type="checkbox"/> Requires Review</p> <p><input type="checkbox"/> Approved</p> <p><input type="checkbox"/> Approved w/Conditions</p> <p><input type="checkbox"/> Denied</p> <p>Date: <i>ASH</i></p> |
|---|--|--|--|

CERTIFICATION

I hereby certify that I am the owner of record of the named property, or that the proposed work is authorized by the owner of record and that I have been authorized by the owner to make this application as his authorized agent and I agree to conform to all applicable laws of this jurisdiction. In addition, if a permit for work described in the application is issued, I certify that the code official's authorized representative shall have the authority to enter all areas covered by such permit at any reasonable hour to enforce the provision of the code(s) applicable to such permit.

| | | | |
|---|---------|------|-------|
| SIGNATURE OF APPLICANT | ADDRESS | DATE | PHONE |
| RESPONSIBLE PERSON IN CHARGE OF WORK, TITLE | | DATE | PHON |



Signage/Awning Permit Application


If you or the property owner owes real estate or personal property taxes or user charges on any property within the City, payment arrangements must be made before permits of any kind are accepted.

| | | |
|---|--|--|
| Location/Address of Construction: Cumberland County Civic Center, One Civic Center Square Spring Street Facade | | |
| Tax Assessor's Chart, Block & Lot Chart# 38 Block# D Lot# 15 | Owner: Cumberland County Recreation District | Telephone: (207) 775-3481 |
| Lessee/Buyer's Name (If Applicable) Cumberland County Civic Center One Civic Center Square Portland, ME 04101 | Contractor name, address & telephone: Daktronics 201 Daktronics Drive Brookings, SD 57006 tel 605 692 0200 ext 57858 Contact- Thomas Westman | Total s.f. of signage x \$2.00 Per s.f. plus \$30.00/\$65.00 For H.D. signage= Total Fee: \$ <u>220.00</u> Awning Fee= cost of work _____ Total Fee: \$ <u>250.00</u> |
| Who should we contact when the permit is ready: <u>Mike Bogosian- Director of Events</u> phone: <u>(207) 210-6969</u> | | |
| Tenant/allocated building space frontage (feet): Length: <u>450'</u> Height: <u>60'</u> Lot Frontage (feet) <u>450'</u> Single Tenant or Multi Tenant Lot <u>Single</u> | | |
| Current Specific use: <u>Public Assembly Facility/Arena</u> If vacant, what was prior use: <u>N/A</u> Proposed Use: <u>Same</u> | | |
| Information on proposed sign(s): Freestanding (e.g., pole) sign? Yes ___ No <u>X</u> Dimensions proposed: _____ Height from grade: _____ Bldg. wall sign? (attached to bldg) Yes <u>X</u> No ___ Dimensions proposed: <u>4' 8" H X 10' 6" W X 8 5/16"</u> | | |
| Proposed awning? Yes ___ No <u>X</u> Is awning backlit? Yes ___ No <u>X</u> Height of awning: <u>N/A</u> Length of awning: <u>N/A</u> Depth: <u>N/A</u> Is there any communication, message, trademark or symbol on it? Yes ___ No <u>N/A</u> If yes, total s.f. of panels w/communications, message, trademark or symbol: <u>N/A</u> s.f. | | |
| Information on existing and previously permitted sign(s): Freestanding (e.g., pole) sign? Yes ___ No <u>X</u> Dimensions: _____ Bldg. wall sign? (attached to bldg) Yes <u>X</u> No ___ Dimensions: <u>4' 8" H X 10' 6" W X 14"</u> Awning? Yes ___ No <u>X</u> Sq. ft. area of awning w/communication: _____ | | |
| A site sketch and building sketch showing exactly where existing and new signage is located must be provided. Sketches and/or pictures of proposed signage and existing building are also required. | | |

Please submit all of the information outlined in the Sign/Awning Application Checklist. Failure to do so may result in the automatic denial of your permit.

In order to be sure the City fully understands the full scope of the project, the Planning and Development Department may request additional information prior to the issuance of a permit. For further information visit us on-line at www.portlandmaine.gov, stop by the Building Inspections office, room 315 City Hall or call 874-8703.

I hereby certify that I am the Owner of record of the named property, or that the owner of record authorizes the proposed work and that I have been authorized by the owner to make this application as his/her authorized agent. I agree to conform to all applicable laws of this jurisdiction. In addition, if a permit for work described in this application is issued, I certify that the Code Official's authorized representative shall have the authority to enter all areas covered by this permit at any reasonable hour to enforce the provisions of the codes applicable to this permit.

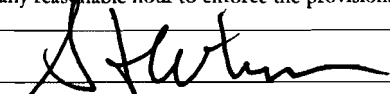
| | |
|---|-----------------------|
| Signature of applicant:  | Date: RECEIVED |
|---|-----------------------|

This is not a permit; you may not commence ANY work until the permit is issued.

JUN 15 2011

5' 11" X 126" = 705 x 498 x 2 = 98 x 2 = 192

Dept. of Building Inspections
City of Portland Maine

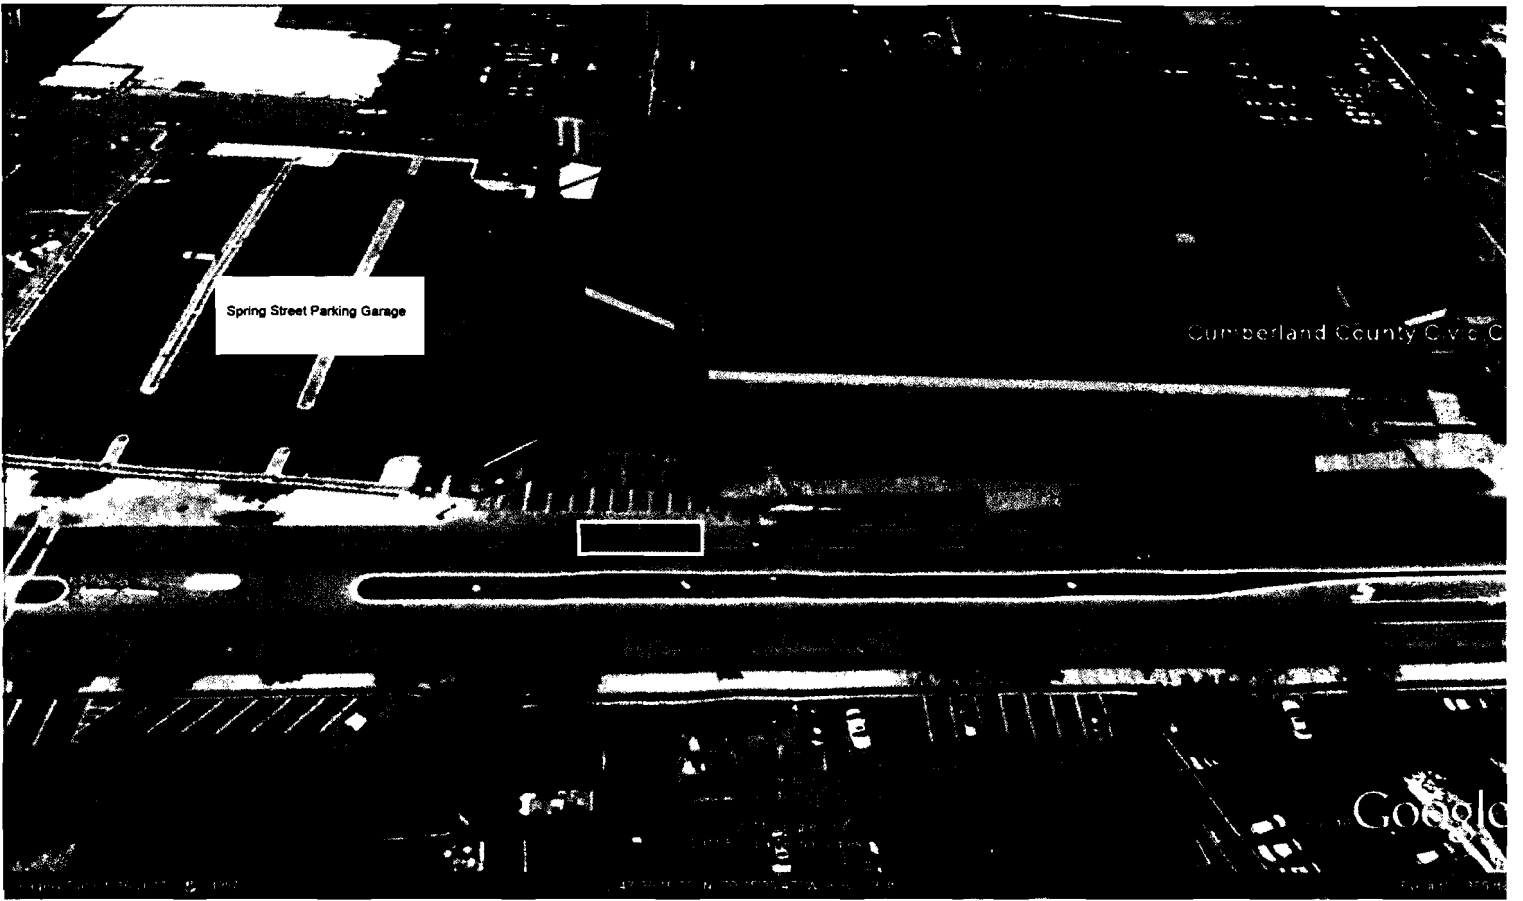

Spring Street Parking Garage

Cumberland County Civic Center

[Highlighted Area]

Google



Chamber and County Civic Center

© 2010 Google

Remove existing Flip-O-Matic sign and replace with full color LED display of the exact same dimensions

Remove existing Flip-O-Matic sign and replace with full color LED display of the exact same dimensions

This remains untouched

American
1001
Ave. 301


American
1001
Ave. 301

Cumber

ID Bank



This remains untouched

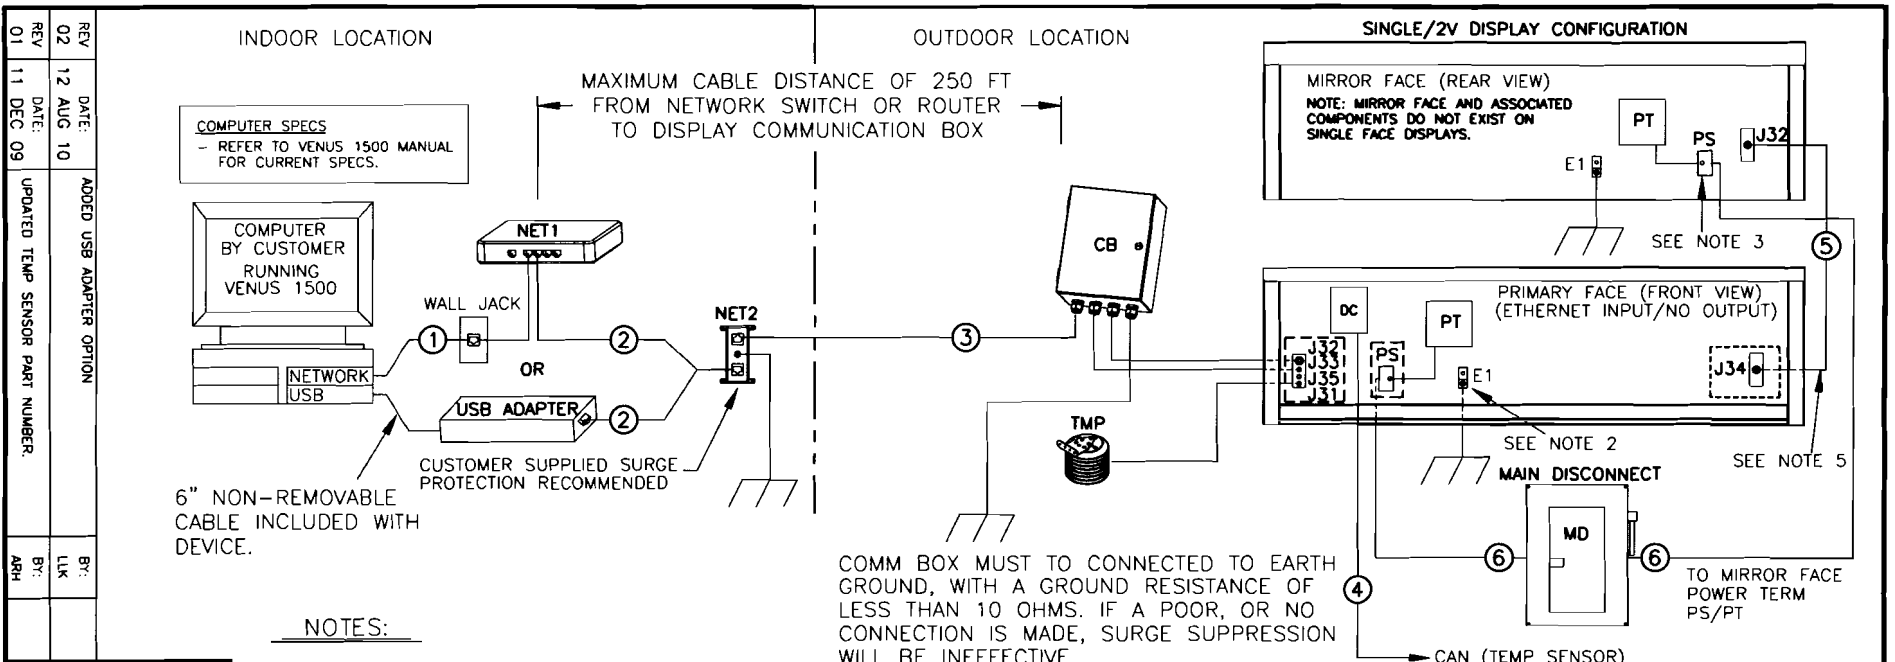

NOTES:

- 1) POWER FEEDER SIZED AS NEEDED, BY CUSTOMER. ALL WIRING TO MEET OR EXCEED LOCAL AND NATIONAL ELECTRICAL CODES.

NOTE: SOME MODELS MAY BE MADE UP OF SECTIONS. ONE SECTION MAY RECEIVE POWER FOR SEVERAL SECTIONS. A SINGLE DISPLAY MAY INCLUDE MULTIPLE POWER ENTRANCES REQUIRING ADDITIONAL POWER FEEDS.
- 2) GROUND ROD CONNECTION LOCATED ON BACK OF DISPLAY. ALL DISPLAYS MUST BE GROUNDED PER ARTICLE 250 AND 600 OF THE NATIONAL ELECTRICAL CODE WITH NO MORE THAN 10 OHMS GROUND RESISTANCE.
- 3) POWER JUNCTION BOX LOCATED ON BACK OF DISPLAY. THE JUNCTION BOX IS ONLY LOCATED ON DISPLAYS THAT REQUIRE LESS THAN TWO 15 AMP CIRCUITS.
- 4) ACTUAL LOCATION OF JUNCTION BOX AND GROUND LUG VARIES. REFER TO SHOP DRAWING FOR LOCATION ON SPECIFIC MODEL.
- 5) QUICK CONNECT INTERCONNECT CABLE DOES NOT EXIST ON PRIMARY/PRIMARY CONFIGURATIONS. EACH PRIMARY DISPLAY REQUIRES A NETWORK CONNECTION.

REFER TO DISPLAY MANUAL FOR INTERCONNECT WIRING OF TEMP SENSOR BETWEEN TWO PRIMARY DISPLAYS.

- 6) CAT5E ETHERNET CABLE INSTALLED IN METALLIC CONDUIT BY CUSTOMER.

COMPONENT IDENTIFICATION TABLE

| COMPONENT | DESCRIPTION | DAKTRONIC'S # | PROVIDED BY | INSTALLED BY |
|-------------|--|---------------|-------------|--------------|
| CB | ETHERNET COMMUNICATION BOX, INCLUDES 25 FT CABLE | 0A-1327-1101 | DAKTRONICS | CUSTOMER |
| DC | DISPLAY CONTROLLER | - | DAKTRONICS | FACTORY |
| MD | MAIN DISCONNECT | - | CUSTOMER | CUSTOMER |
| NET1 | NETWORK ROUTER OR SWITCH | - | CUSTOMER | CUSTOMER |
| NET2 | NETWORK SURGE DEVICE (RECOMMENDED) | - | CUSTOMER | CUSTOMER |
| USB ADAPTER | USB TO ETHERNET ADAPTER KIT, 10/100MBPS | 0A-1327-1120 | DAKTRONICS | CUSTOMER |
| PS | POWER JUNCTION BOX (EXTERNAL POWER TERMINATION) | - | DAKTRONICS | FACTORY |
| PT | INTERNAL POWER TERMINATION PANEL | - | DAKTRONICS | FACTORY |
| TMP | TEMP SENSOR (OPTIONAL), INCLUDES 25 FT CABLE | 0A-1151-0005 | DAKTRONICS | CUSTOMER |

CABLE IDENTIFICATION TABLE

| ID TAG | CABLE TYPE | DAKTRONICS PART NUMBER | MANUFACTURE (PART NUMBER) | CABLE | |
|--------|--|------------------------|---------------------------|-------------|--------------|
| | | | | PROVIDED BY | INSTALLED BY |
| ① | CAT5E ETHERNET CABLE, STRANDED | W-1384 | BELDEN (1592A) | CUSTOMER | CUSTOMER |
| ② | CAT5E ETHERNET CABLE, STRANDED | W-1384 | BELDEN (1592A) | CUSTOMER | CUSTOMER |
| ③ | CAT5E ETHERNET CABLE, STRANDED, SEE NOTE "6" | W-1384 | BELDEN (1592A) | CUSTOMER | CUSTOMER |
| ④ | 2 PAIR, 22 AWG, STRANDED, SHIELDED CABLE | W-1234 | MANHATTAN (M4473) | CUSTOMER | CUSTOMER |
| ⑤ | 20' RJ45 SAMTEC INDUSTRIAL, MALE TO MALE | W-1921 | (RSP-137495-01) | DAKTRONICS | CUSTOMER |
| ⑥ | POWER FEEDER, SEE NOTE "1" | - | - | CUSTOMER | CUSTOMER |

| | | | |
|--------|-----------------|----------------------------------|---------|
| REV 01 | DATE: 11 DEC 09 | UPDATED TEMP SENSOR PART NUMBER. | BY: ABH |
| REV 02 | DATE: 12 AUG 10 | ADDED USB ADAPTER OPTION | BY: LJK |

DAKTRONICS, INC.
BROOKINGS, SD, 57006

PROJ: M3 MATRIX CONTROLLER, OUTDOOR
TITLE: SYSTEM RISER DIAGRAM, COMM BOX, ETHERNET, RJ45 OC
DESIGN: JGOLDARD
DRAWN: JGOLDARD
DATE: 21 JUL 08

SCALE: NONE
SHEET 1 OF 1
JOB NO: P1382
FUNC. TYPE: SIZE R-01-A

578380

DO NOT SCALE DRAWING
THE CONCEPTS EXPRESSED AND DETAILS SHOWN ON THIS DRAWING ARE CONFIDENTIAL AND PROPRIETARY. DO NOT REPRODUCE BY ANY MEANS WITHOUT THE EXPRESS WRITTEN CONSENT OF DAKTRONICS, INC. COPYRIGHT 2010 DAKTRONICS, INC.