


1  
A-3.1 BUILDING SECTION  
SCALE: 1/8" = 1'-0"

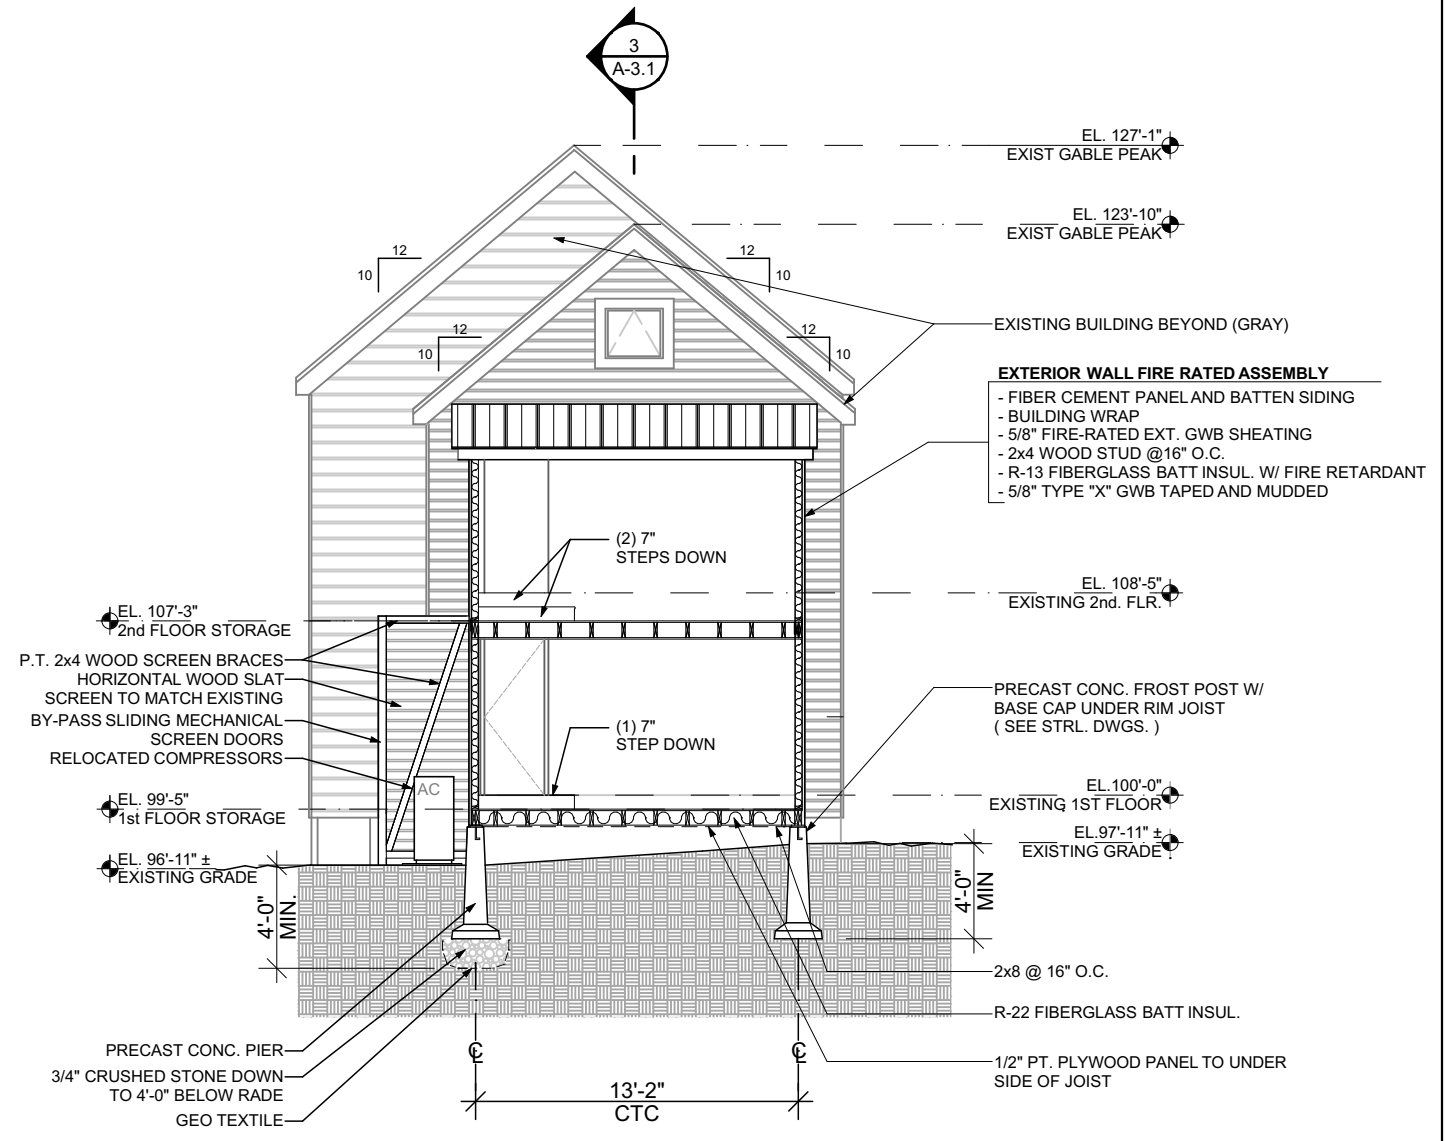

2  
A-3.1 BUILDING SECTION  
SCALE: 1/8" = 1'-0"

