


**1 BUILDING SECTION AT PARAPET**  
 A-3.1 SCALE: 1/8" = 1'-0"

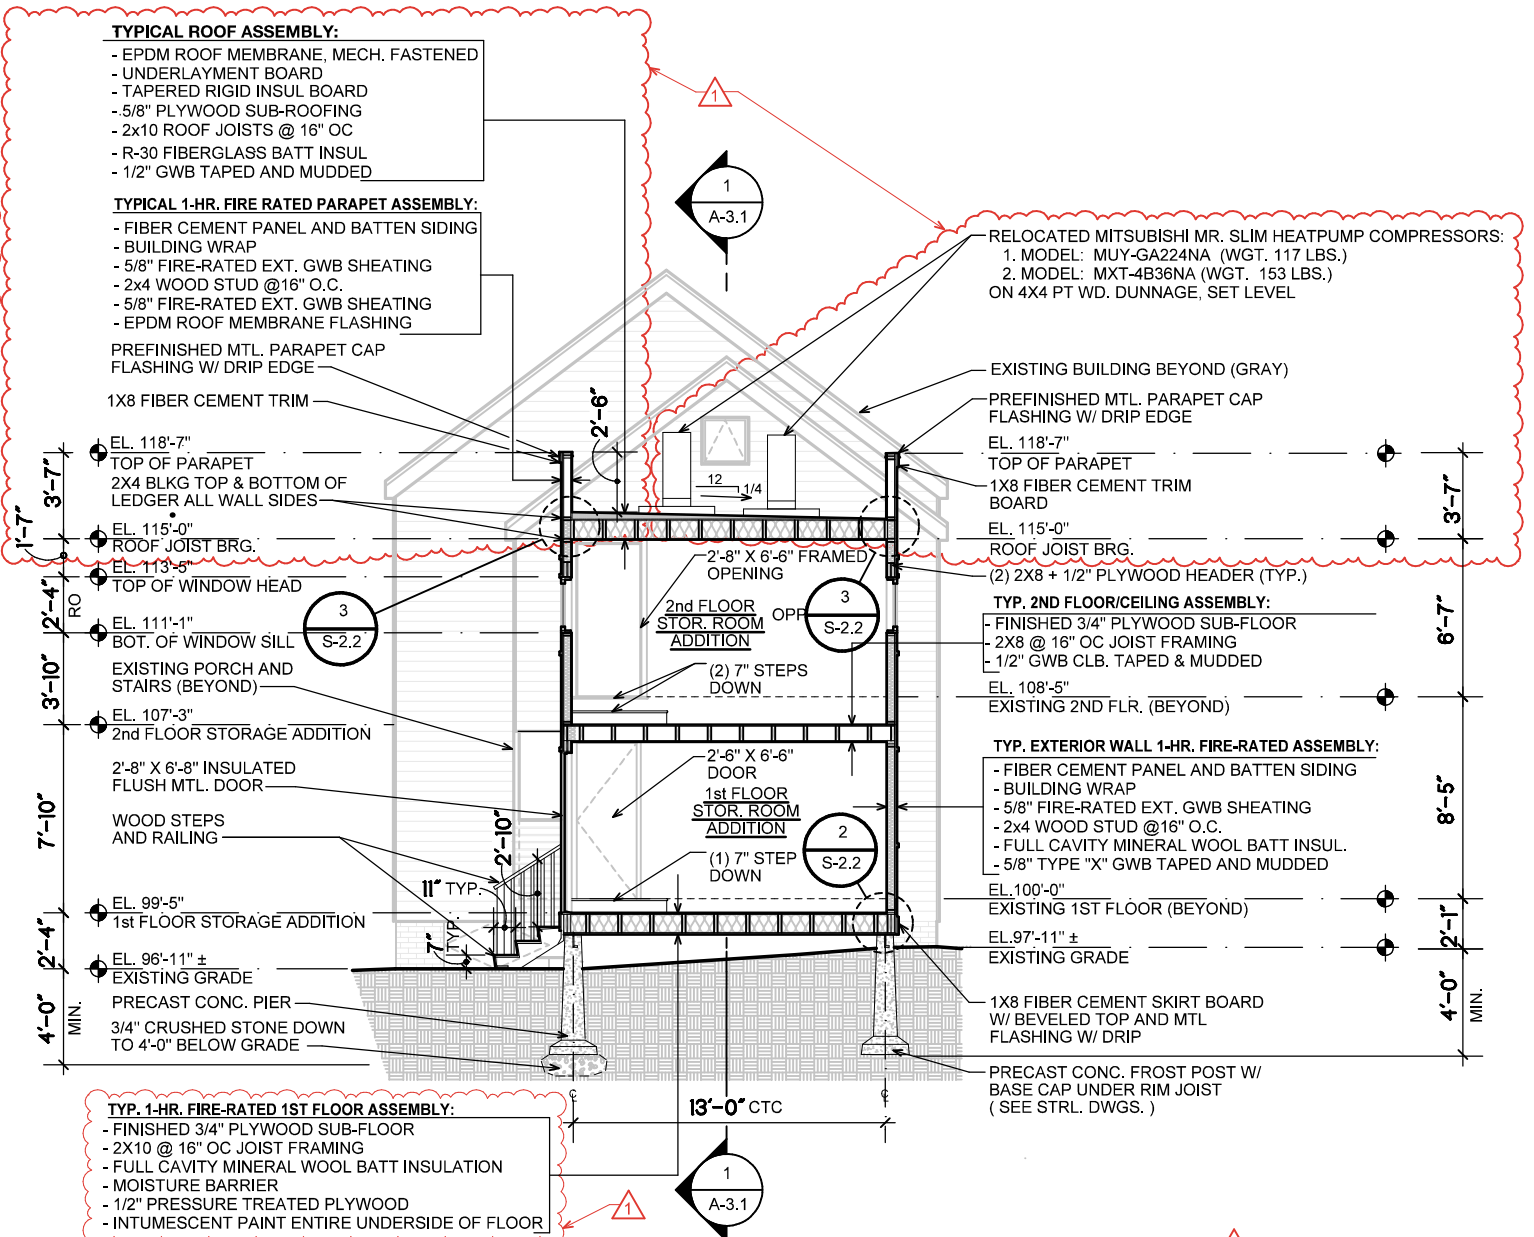

**2 BUILDING SECTION AT PARAPET**  
 A-3.1 SCALE: 1/8" = 1'-0"



**5 SOUTH STREET STORAGE ROOM ADDITION**

BUILDING SECTIONS  
 SCALE: 1/8" = 1'-0"  
 4.14.2016

REVISIONS:  
 1 JULY 20, 2016

A-3.1