



UNION STREET

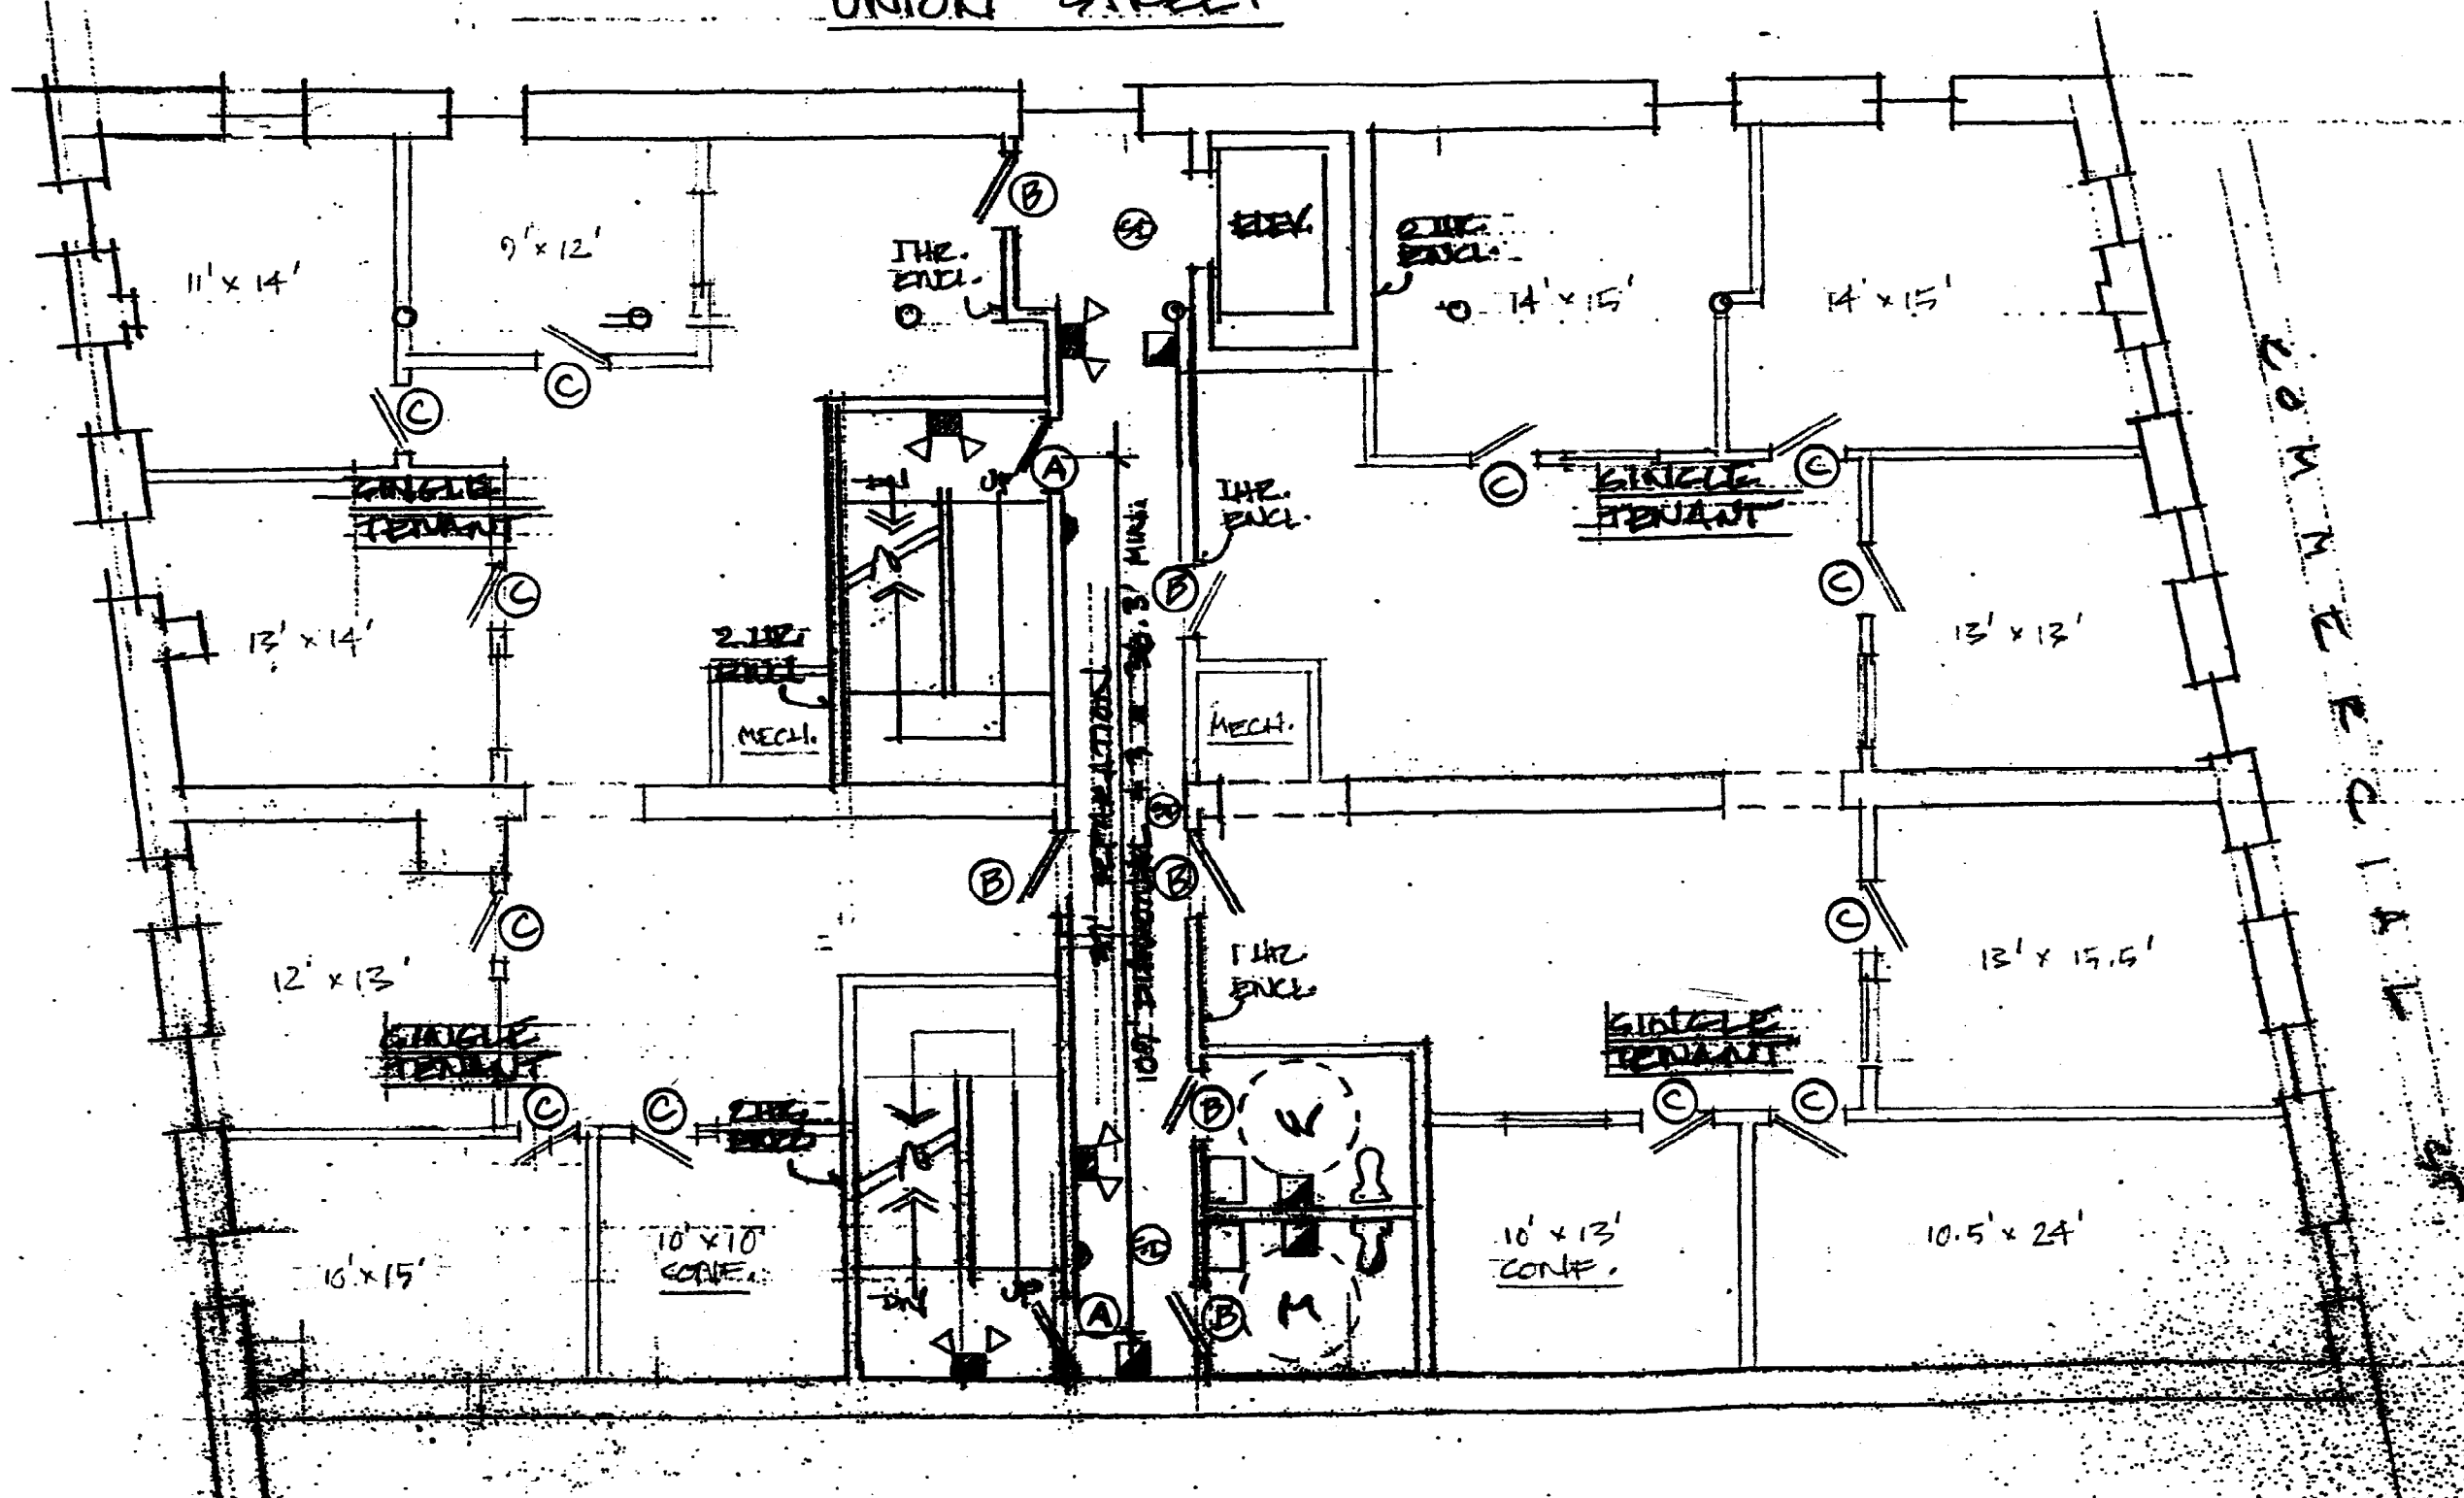



WATER CLASH

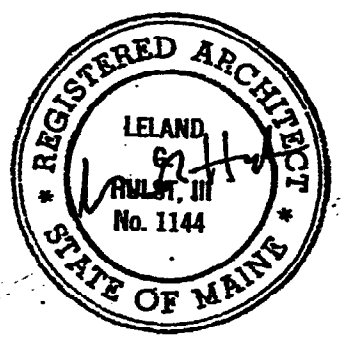

A-4


#2 UNION STREET
 THIRD FLOOR PLAN: TYPICAL TENANT LAYOUT
 1/8" = 1'-0"
 2 | 11 | 03

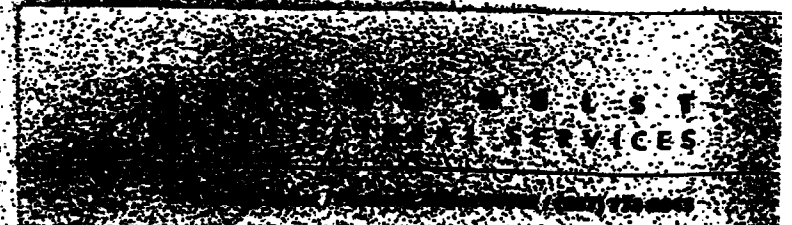

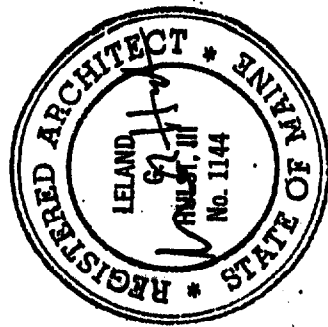

A-4


ARCHITECTURAL SERVICES

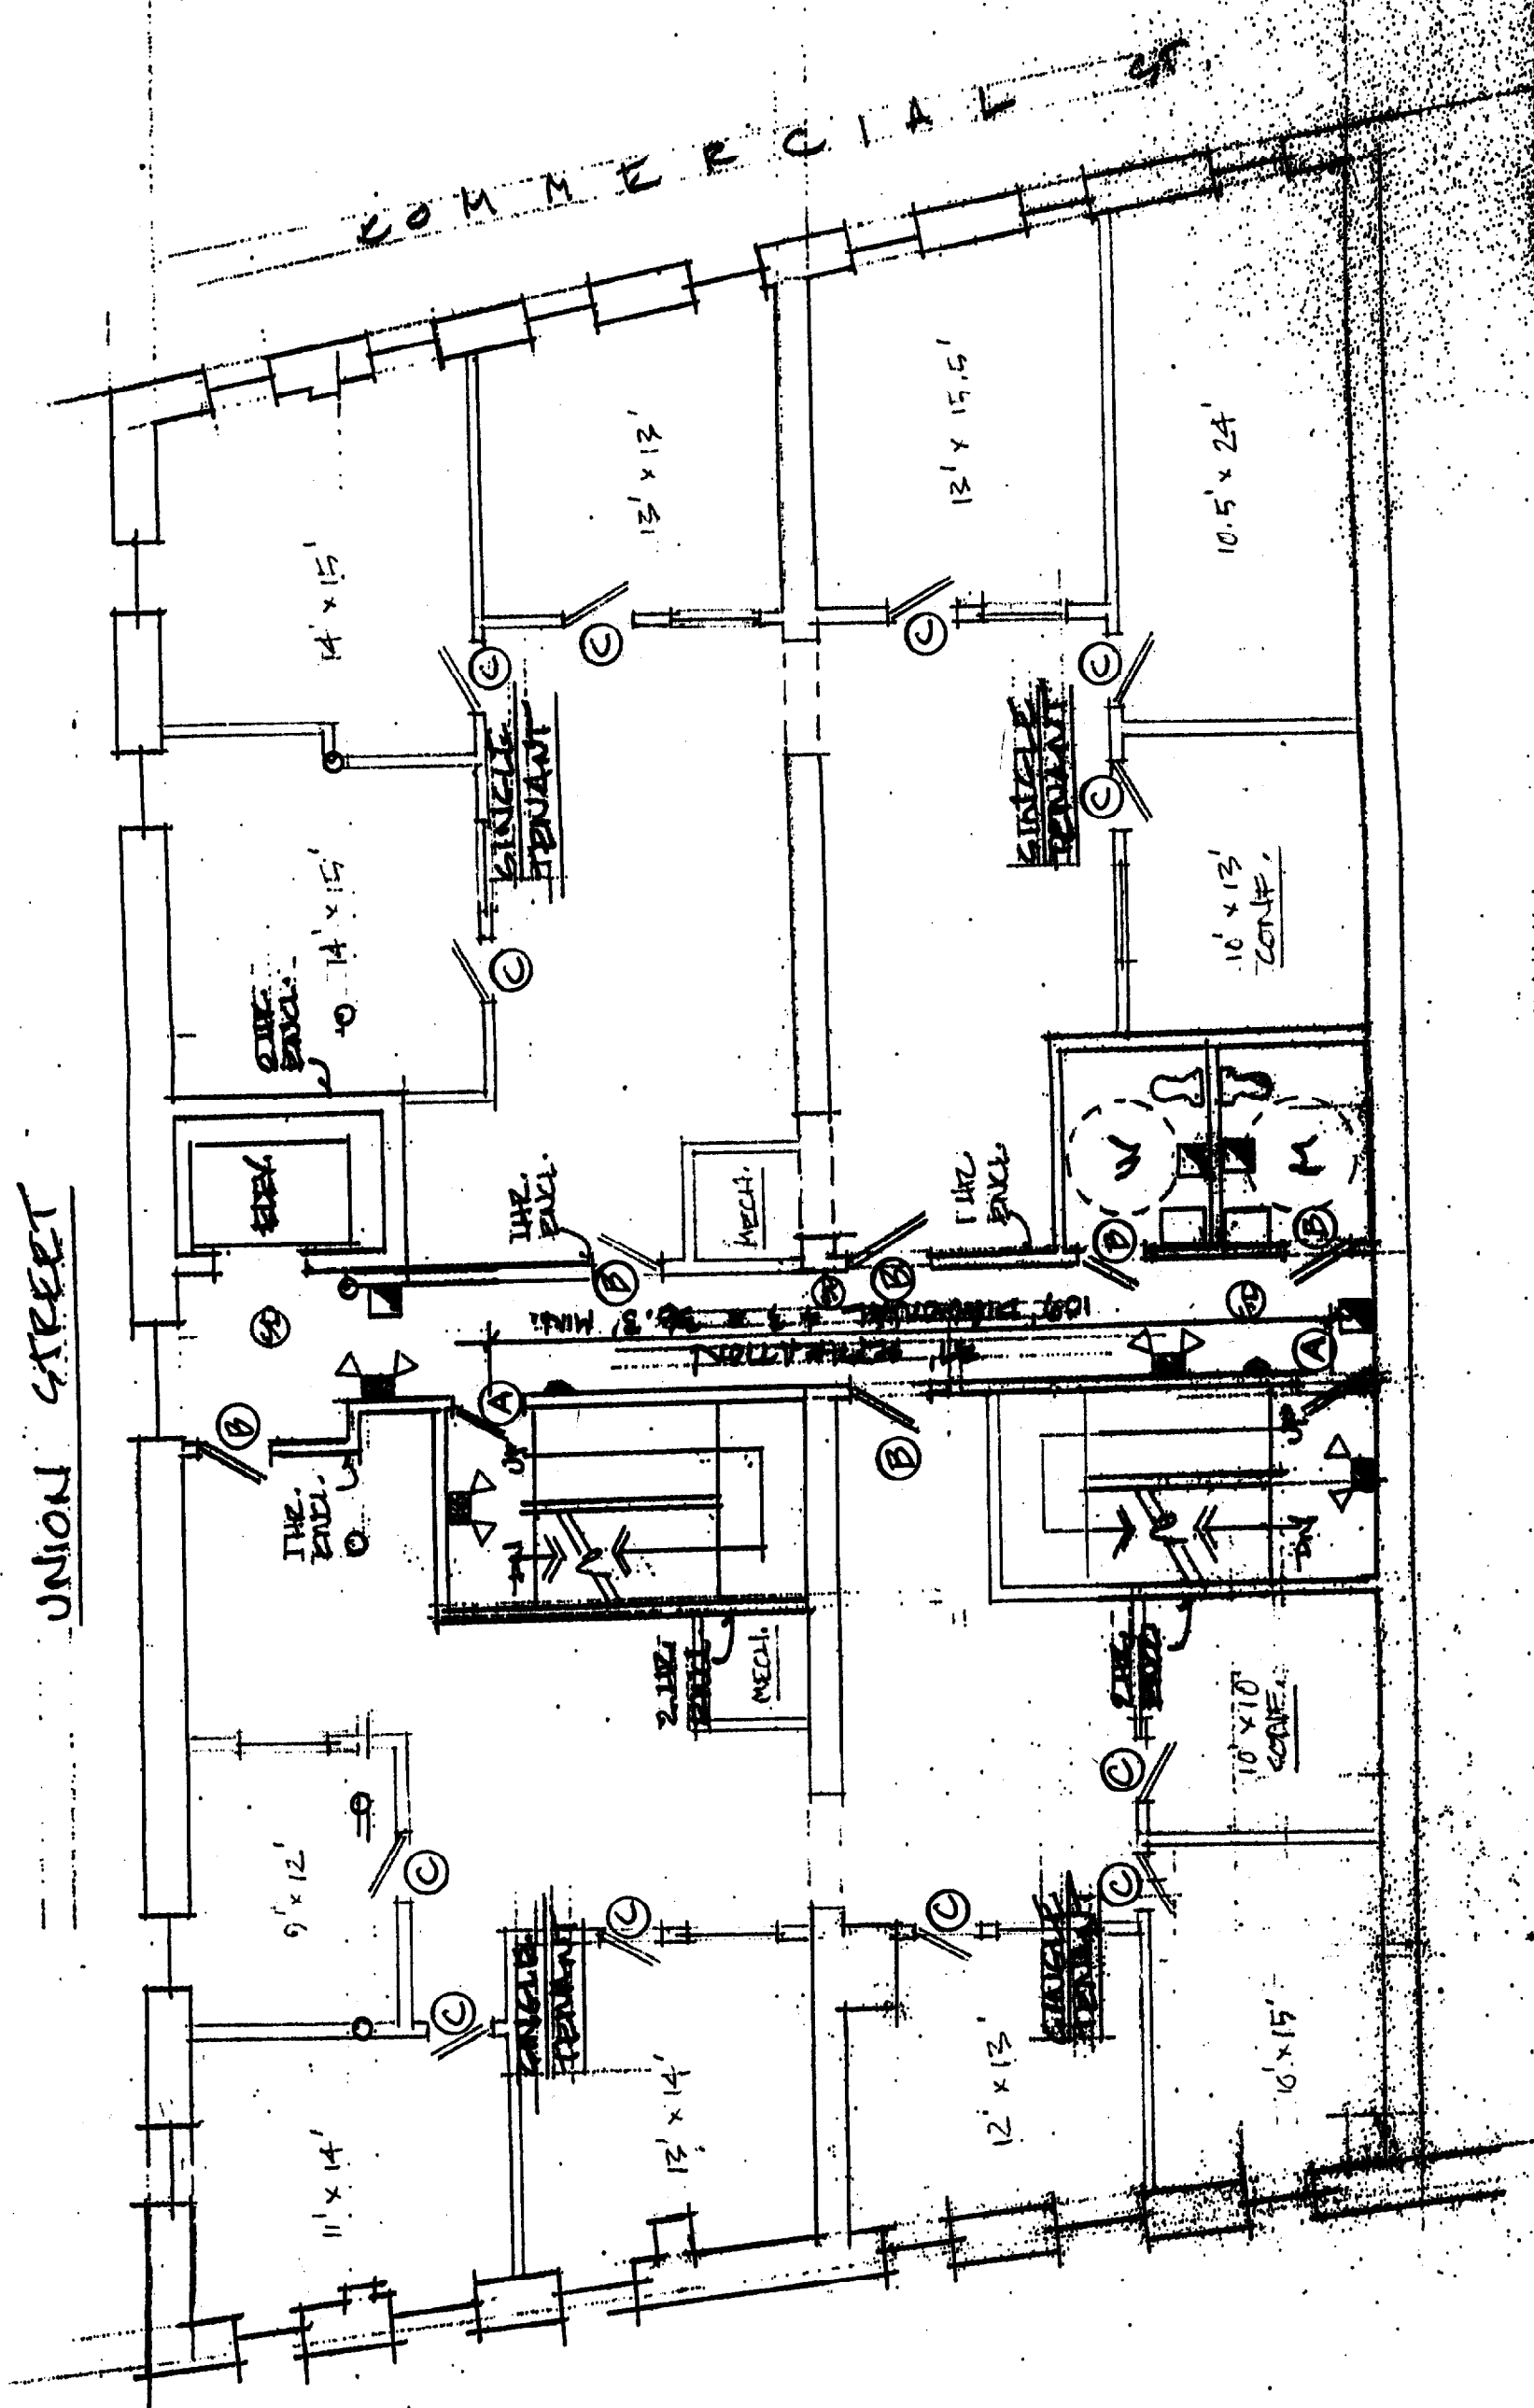


UNION STREET

COMMERCIAL ST


42 UNION STREET
 PORTLAND, MAINE
 FOURTH FLOOR PLAN: TYPICAL TENANT LAYOUT
 7/8" = 1'-0" 2.11.03

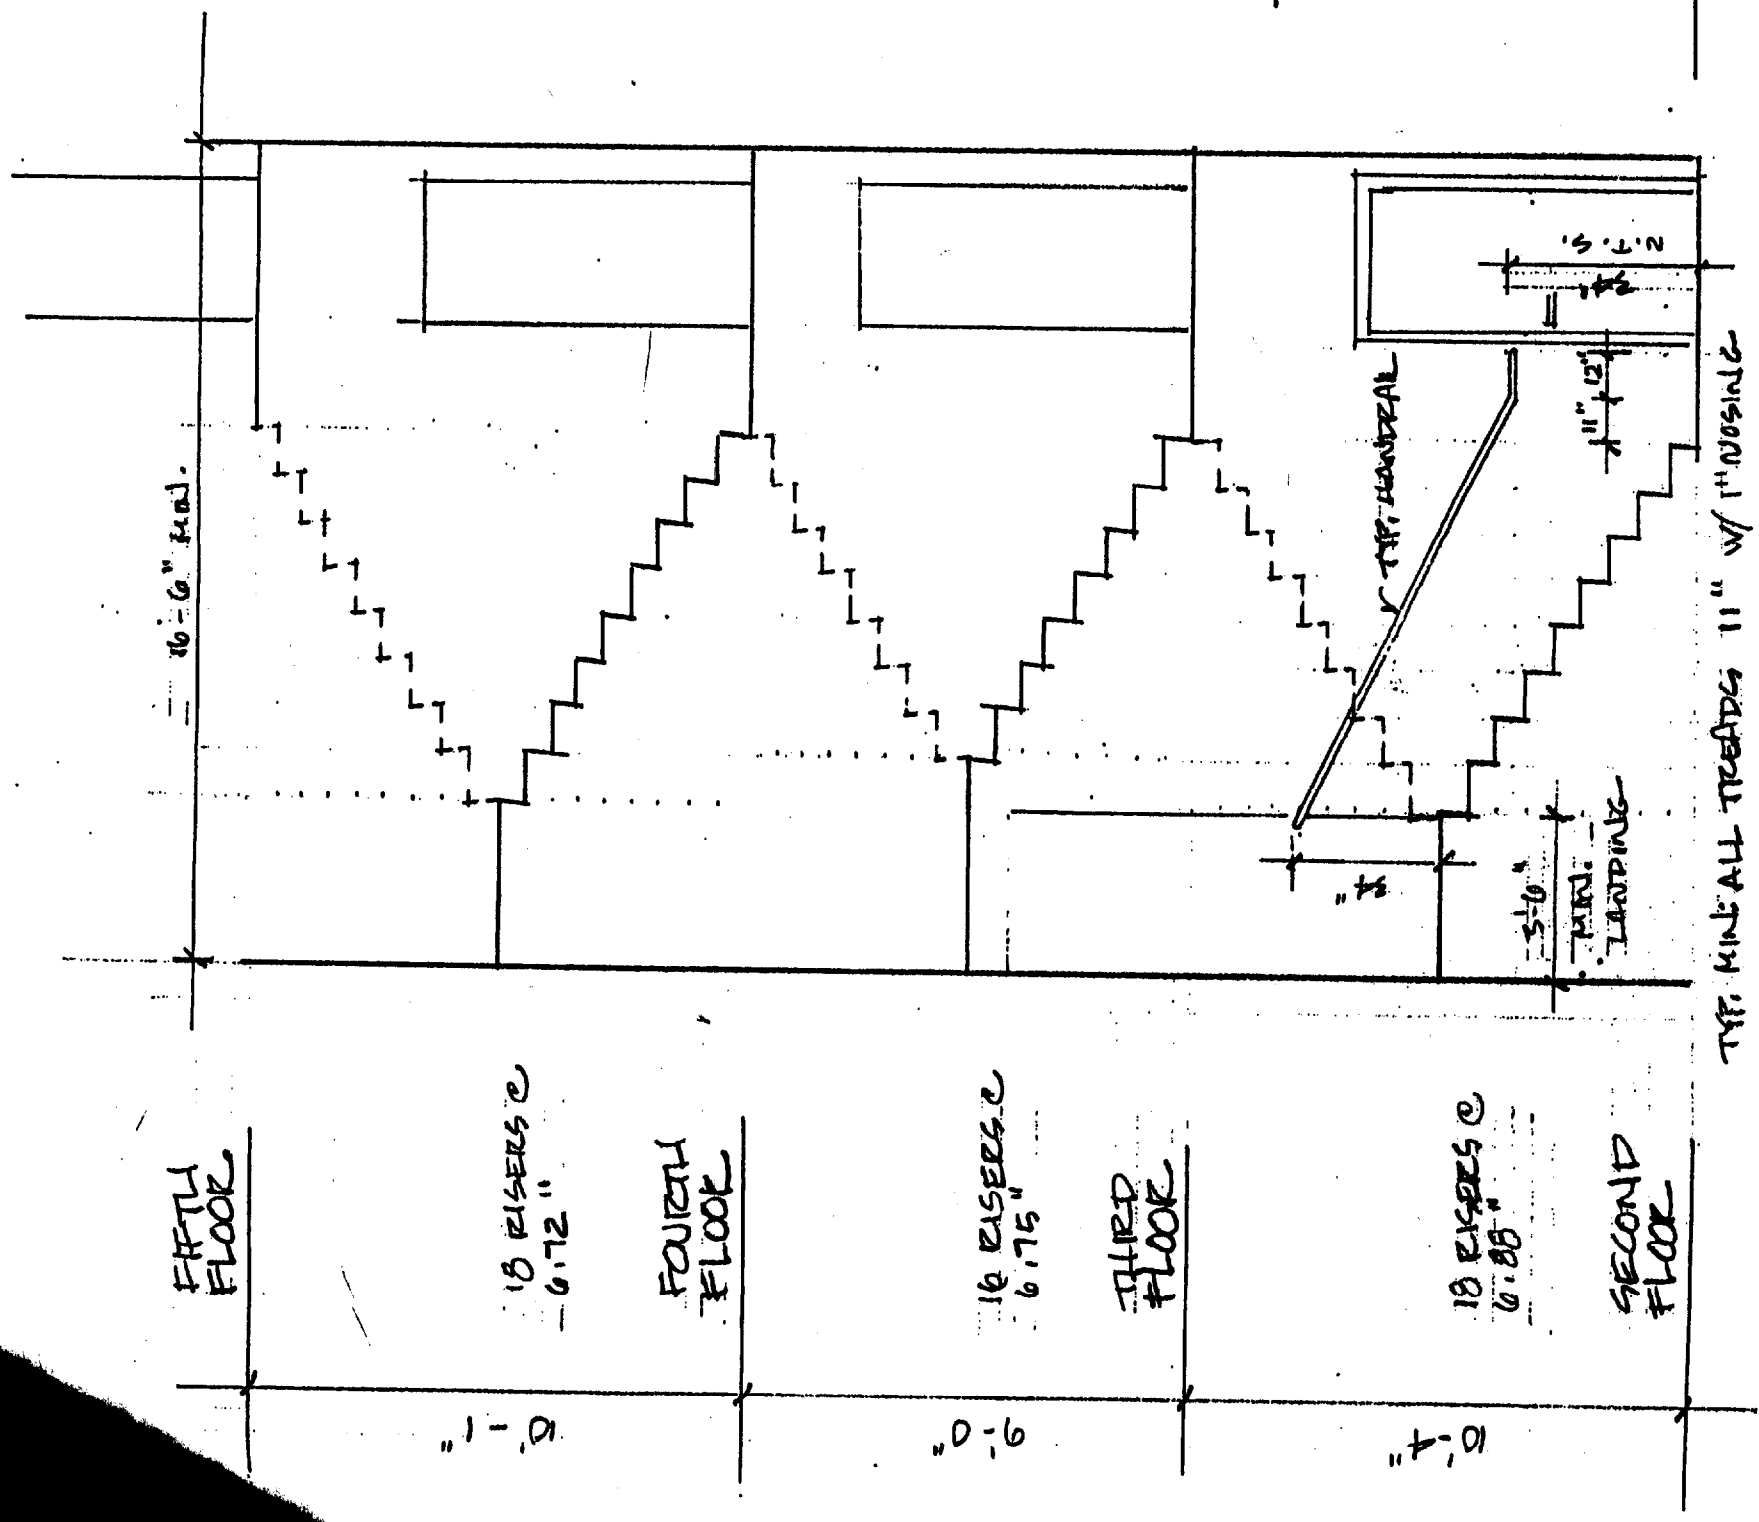


TYPICAL STAIR SECTION
1/4" = 1'-0"

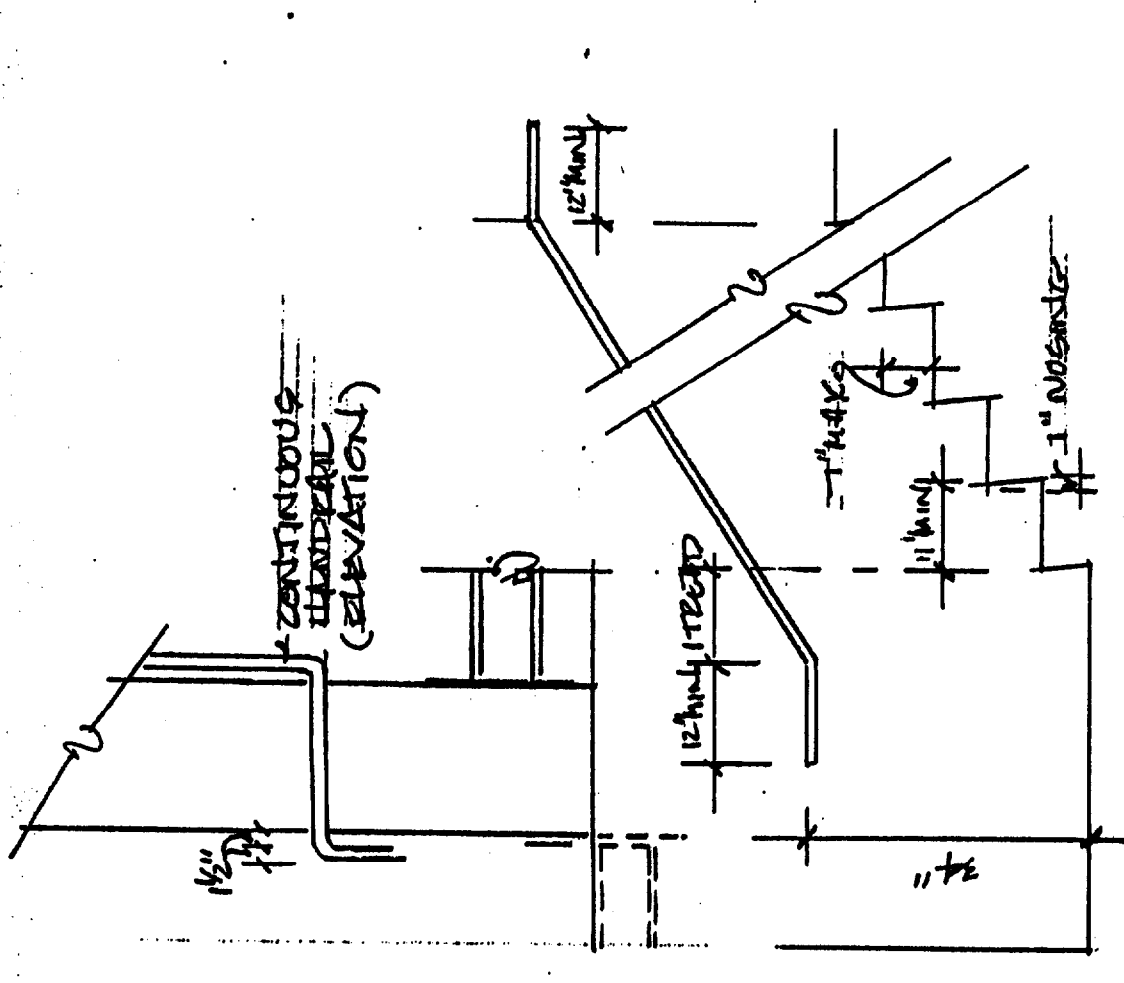

STAIR HANDRAIL DETAILS
1/2" = 1'-0"

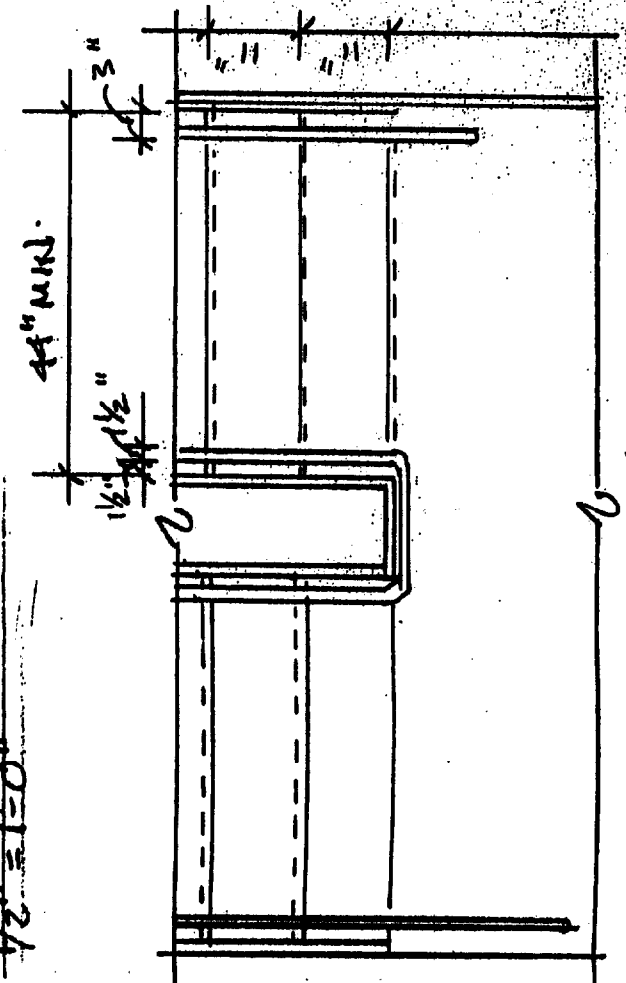


TYPICAL STAIR PLAN
1/2" = 1'-0"

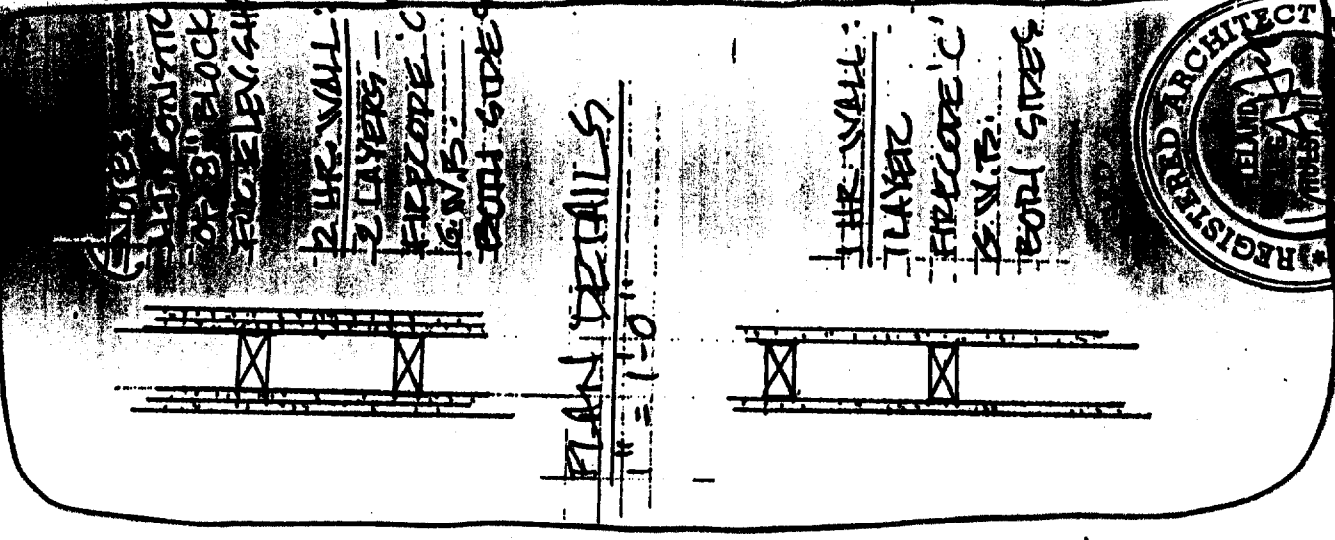

PLAN DETAILS
1" = 1'-0"

- 1. FIRE WALL:
- 2. TYPICAL
- 3. FIRE CORE 'C'
- 4. S.V.P.R.
- 5. BORI SIDES

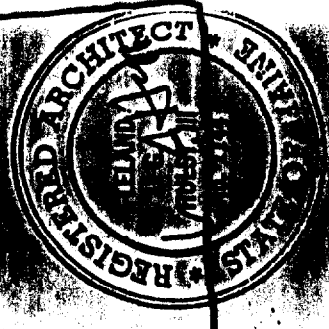

A=6