

CITY OF PORTLAND ELECTRONIC STAMP:

CLIENT:   
 255 MASSACHUSETTS AVENUE #801  
 BOSTON, MA 02115  
 PHONE: (617) 421-6500  
 WEBSITE: <http://www.musepaintbar.com/>  
 ARCHITECT:   
 phase zero design  
 EIGHT WILCOX STREET  
 SIMSBURY, CONNECTICUT 06070  
 PHONE: (860) 264-1624  
 FAX: (860) 264-1628  
 WEBSITE: [www.phasezerodesign.com/](http://www.phasezerodesign.com/)


MEP CONSULTANT:  
 OWNER:

OWNER:  
 MUSE PAINTBAR

**MUSE PAINTBAR**  
 245 COMMERCIAL STREET  
 PORTLAND, ME 04101

REV	DATE	COMMENTS

ISSUE DATE: 01.20.2014  
 SCALE: AS NOTED

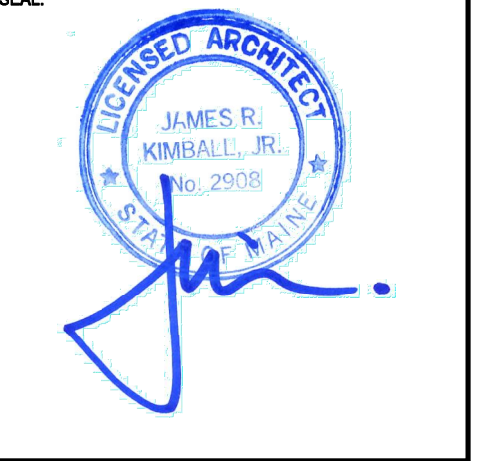


PROJECT NUMBER: 1113158  
 DRAWN BY: LAH  
 CHECKED BY: MSG  
 Copyright (c) by Phase Zero Design Corp.  
 All Rights Reserved.


SHEET TITLE:  
**INTERIOR ELEVATIONS**

SHEET NUMBER:  
**A200**


9 INTERIOR ELEVATION  
 SCALE: 1/4"=1'-0"

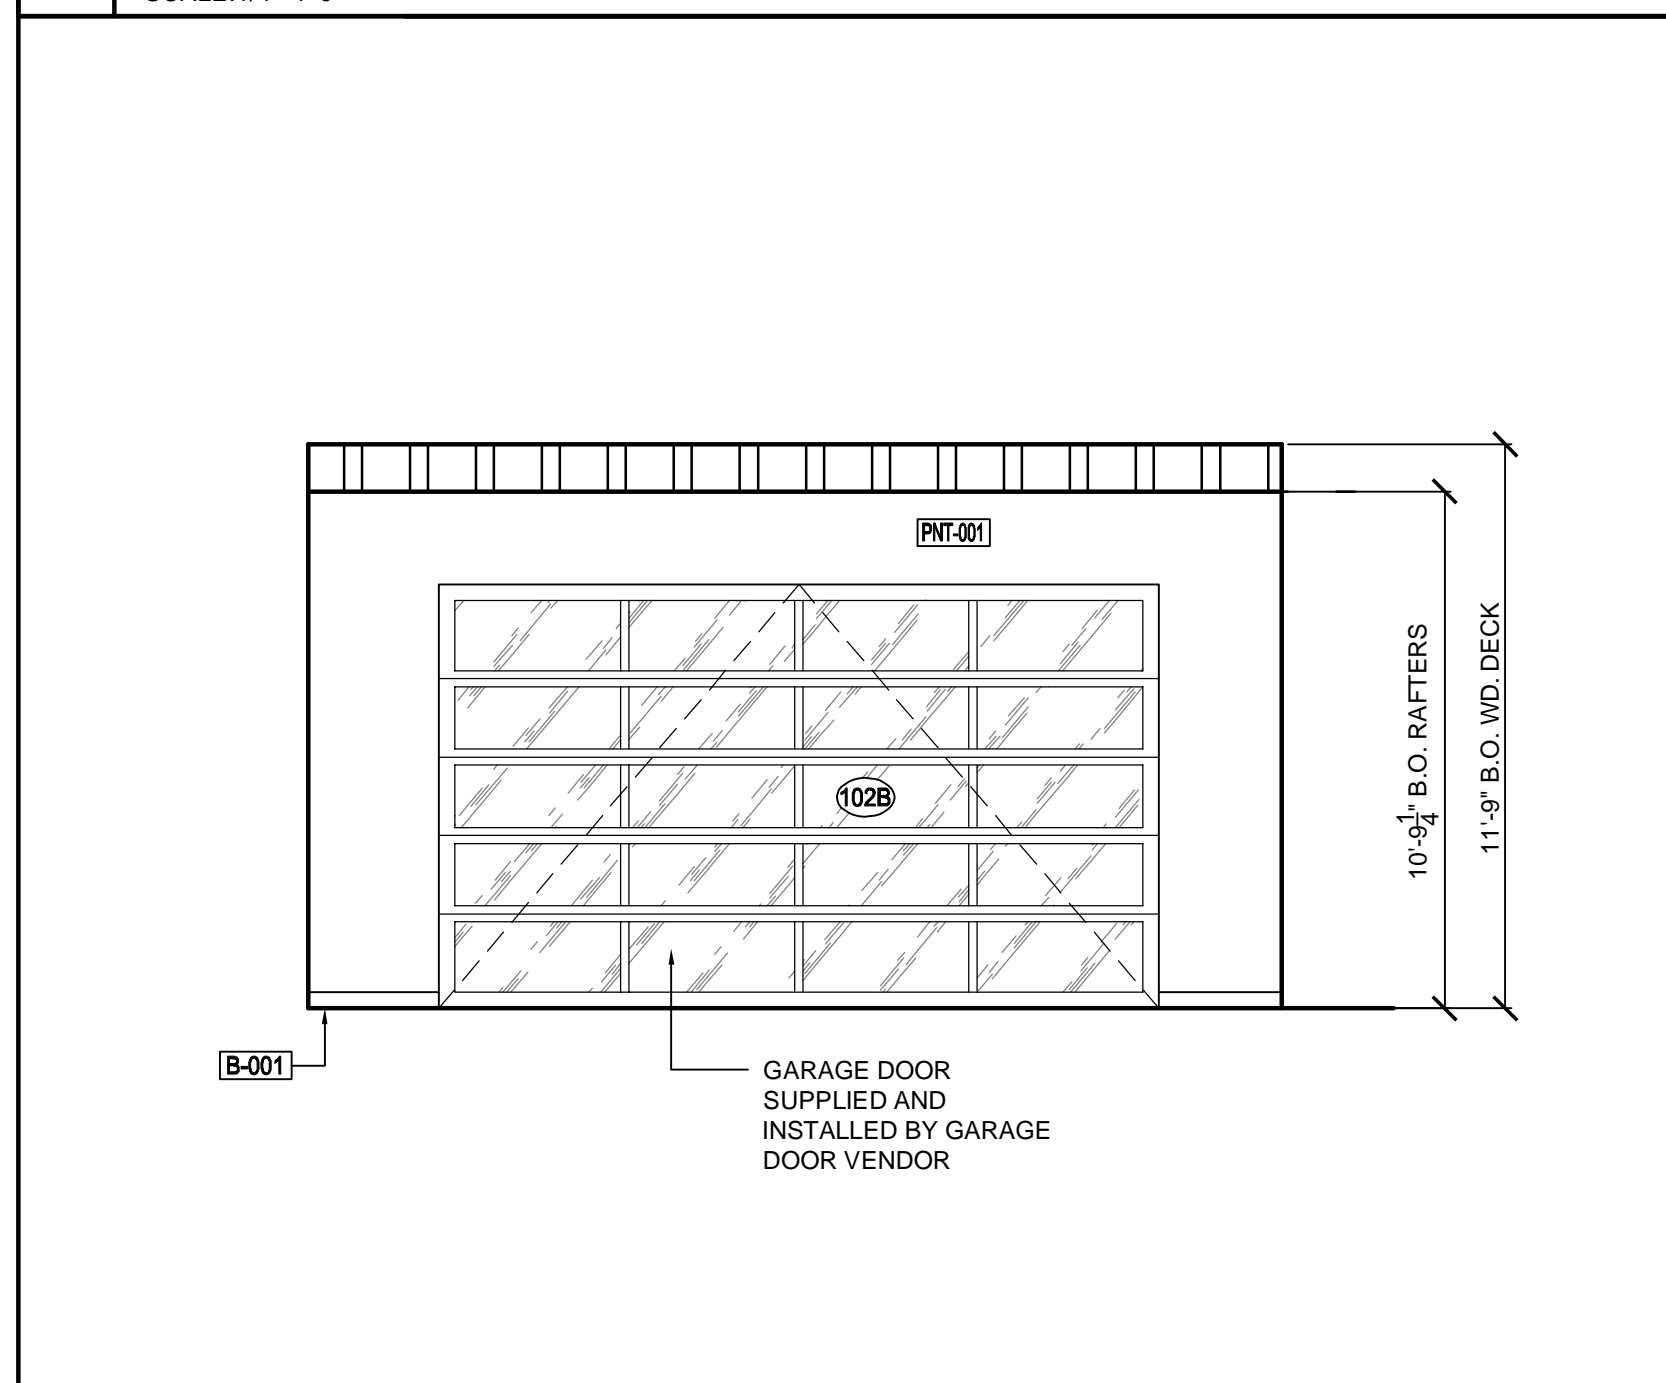


8 INTERIOR ELEVATION  
 SCALE: 1/4"=1'-0"

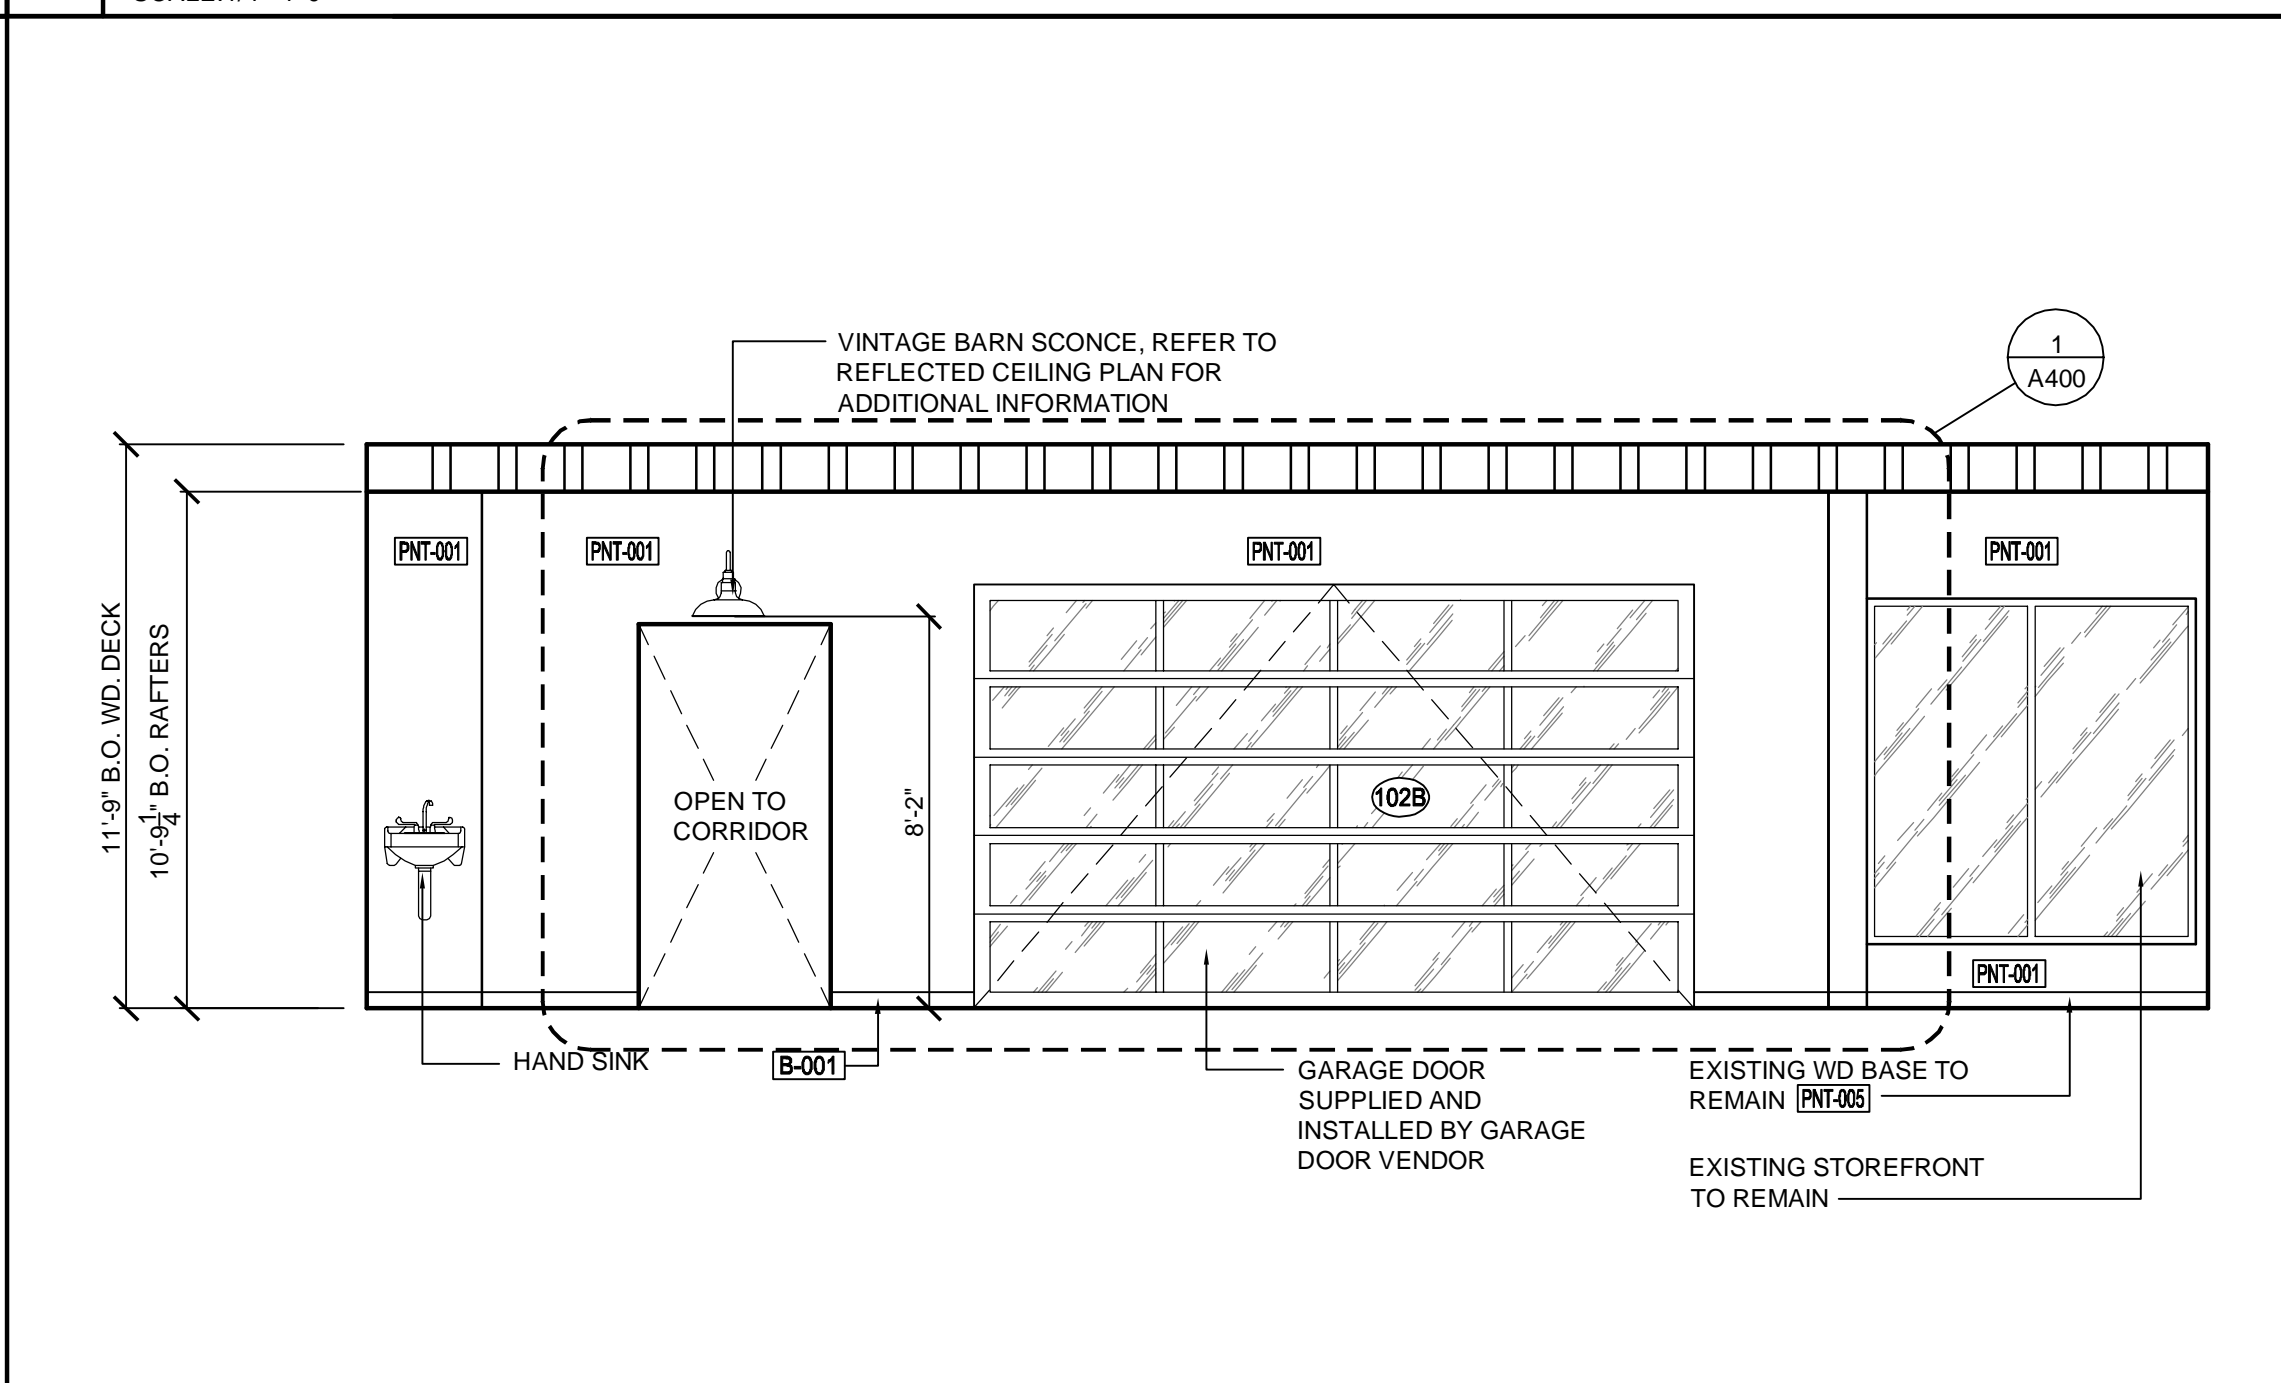


7 INTERIOR ELEVATION  
 SCALE: 1/4"=1'-0"

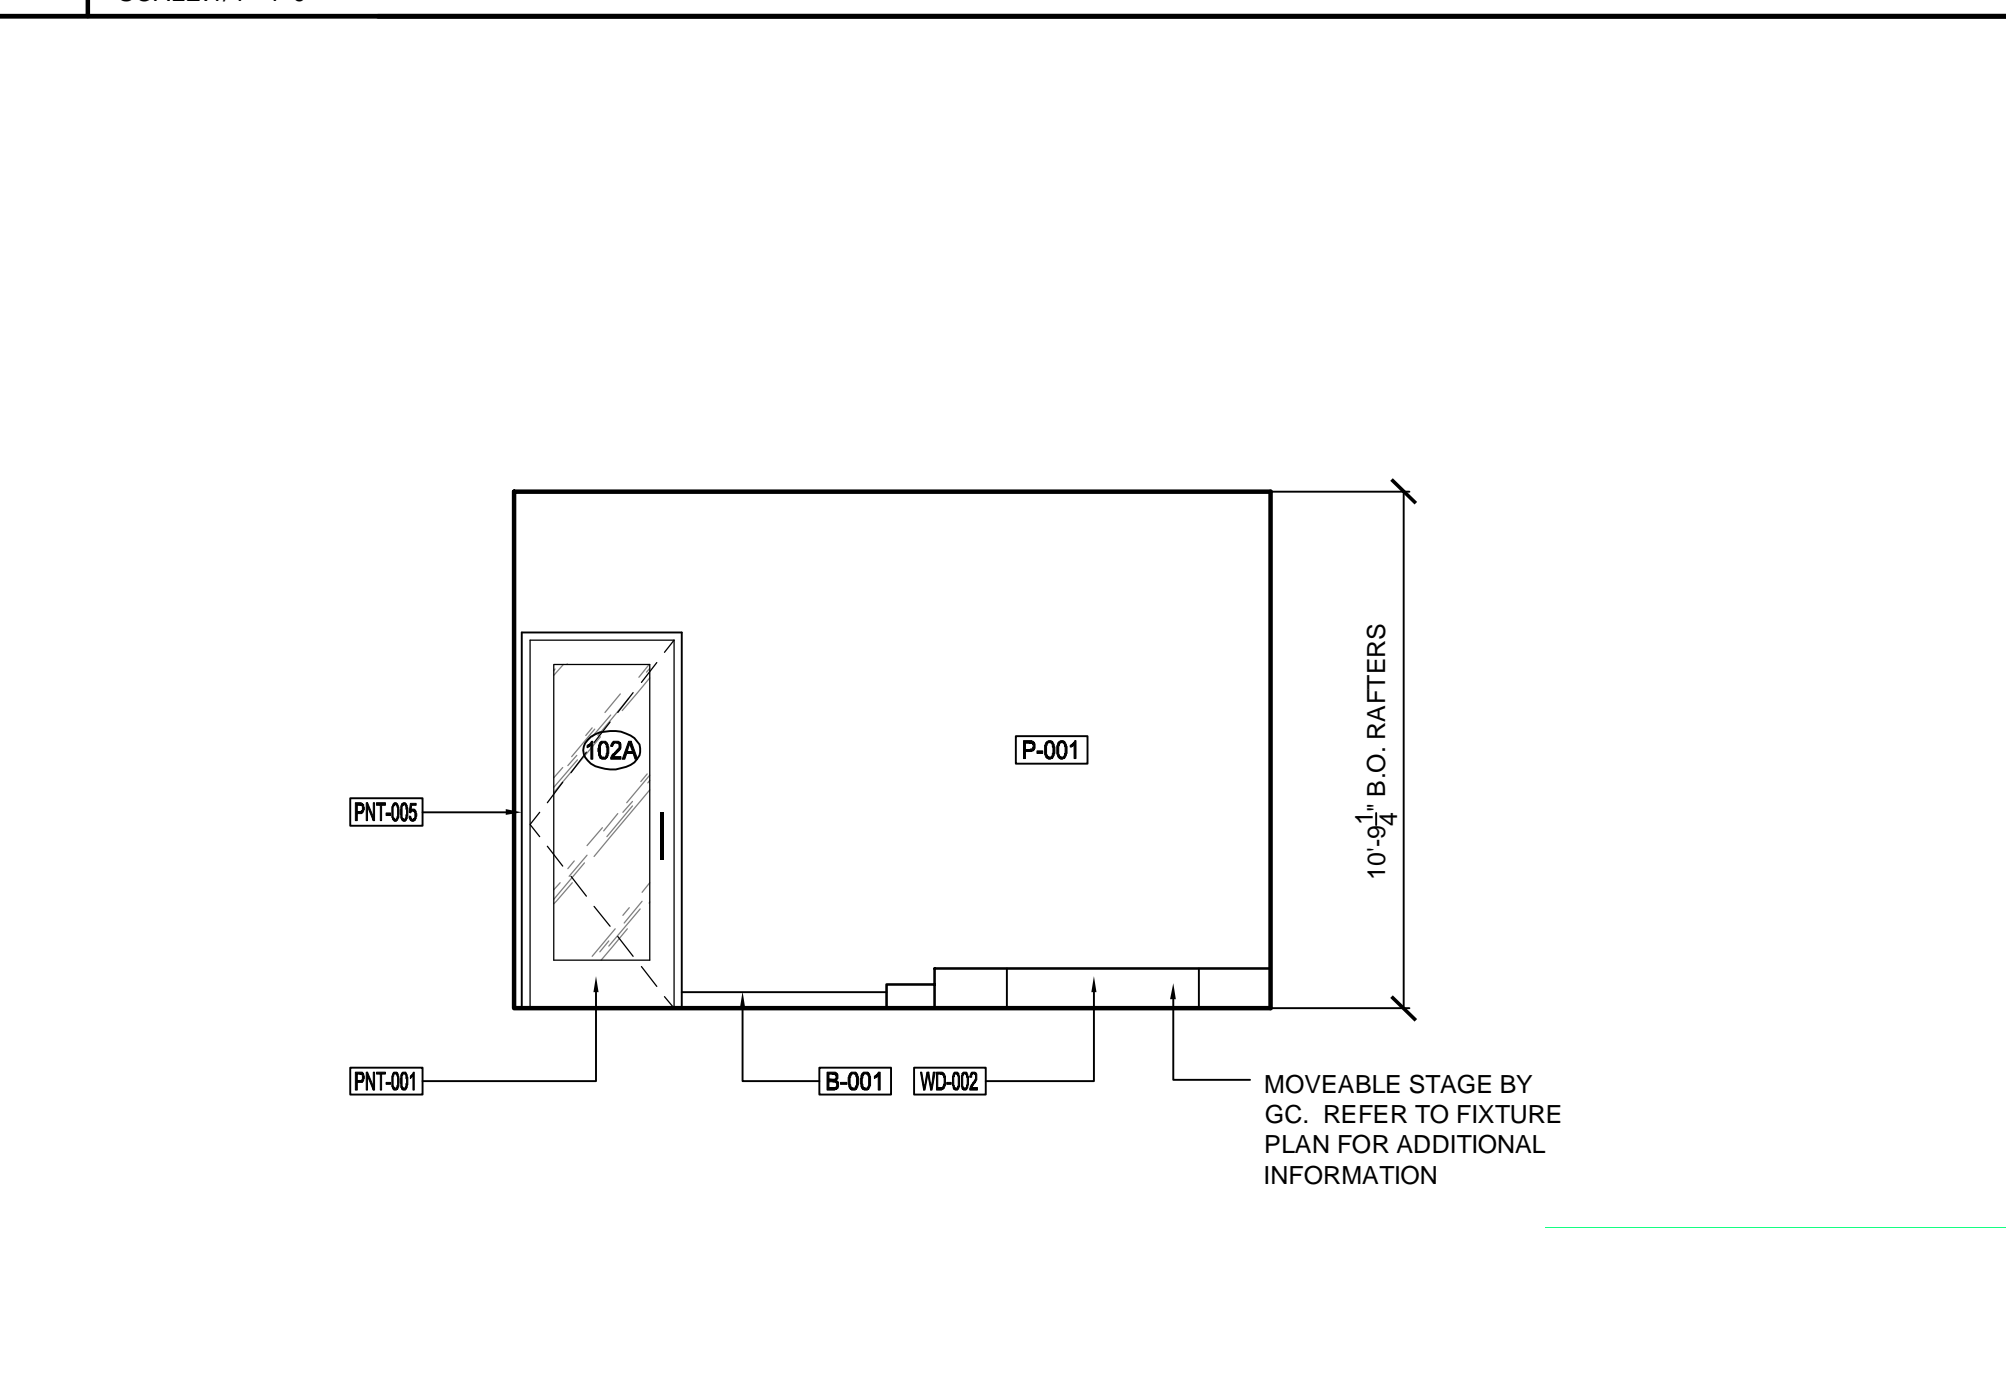


6 INTERIOR ELEVATION  
 SCALE: 1/4"=1'-0"

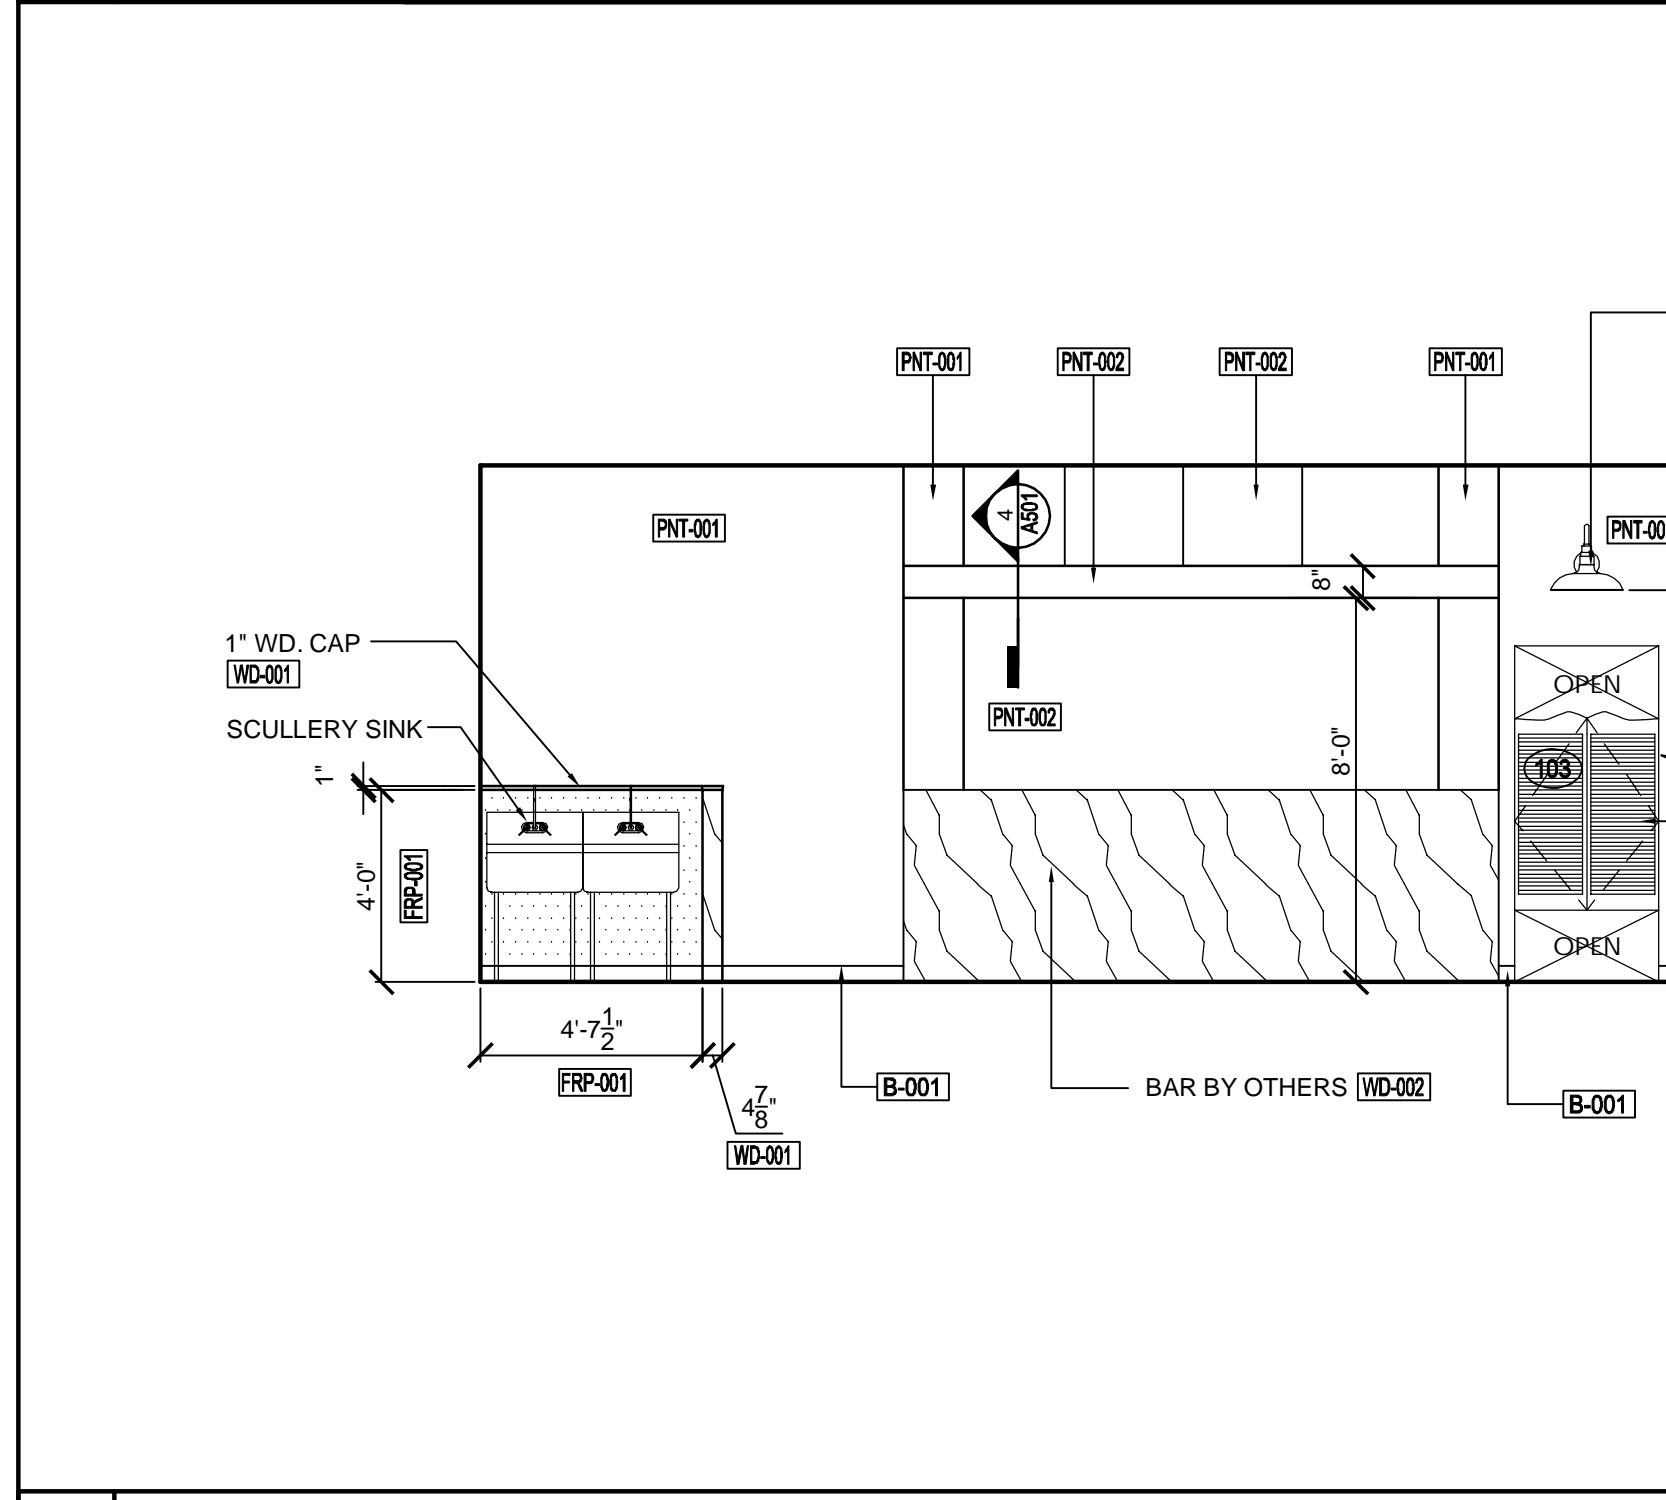

5 INTERIOR ELEVATION  
 SCALE: 1/4"=1'-0"

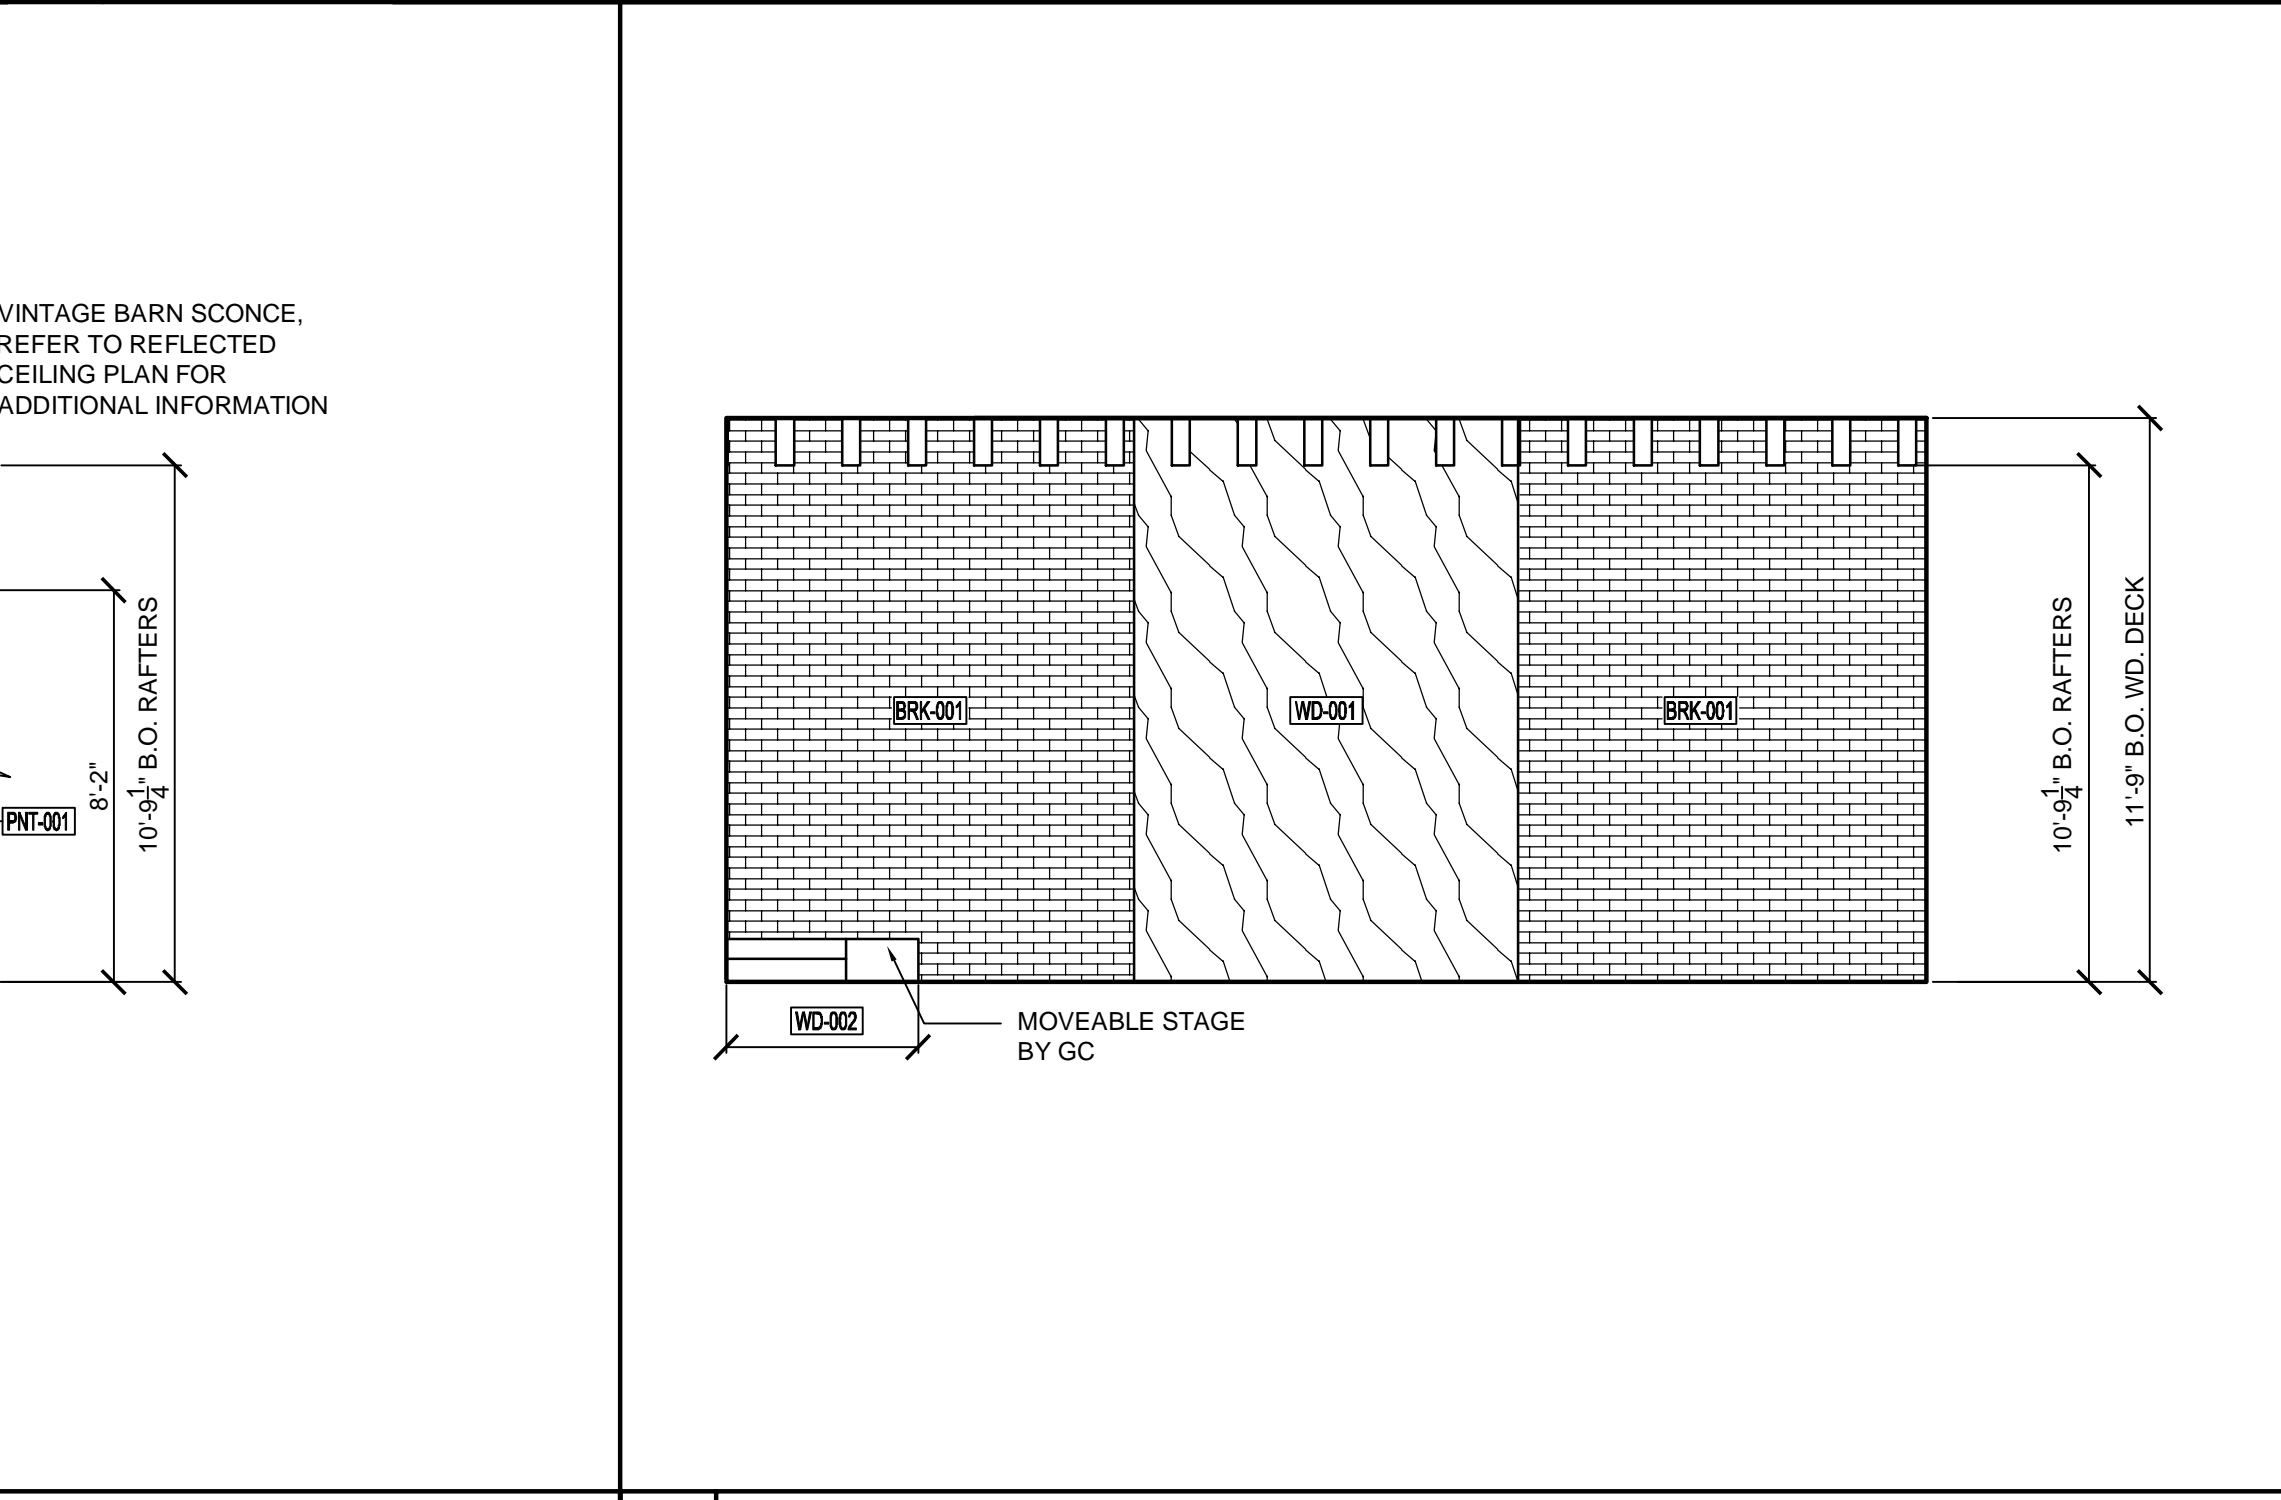

4 INTERIOR ELEVATION  
 SCALE: 1/4"=1'-0"

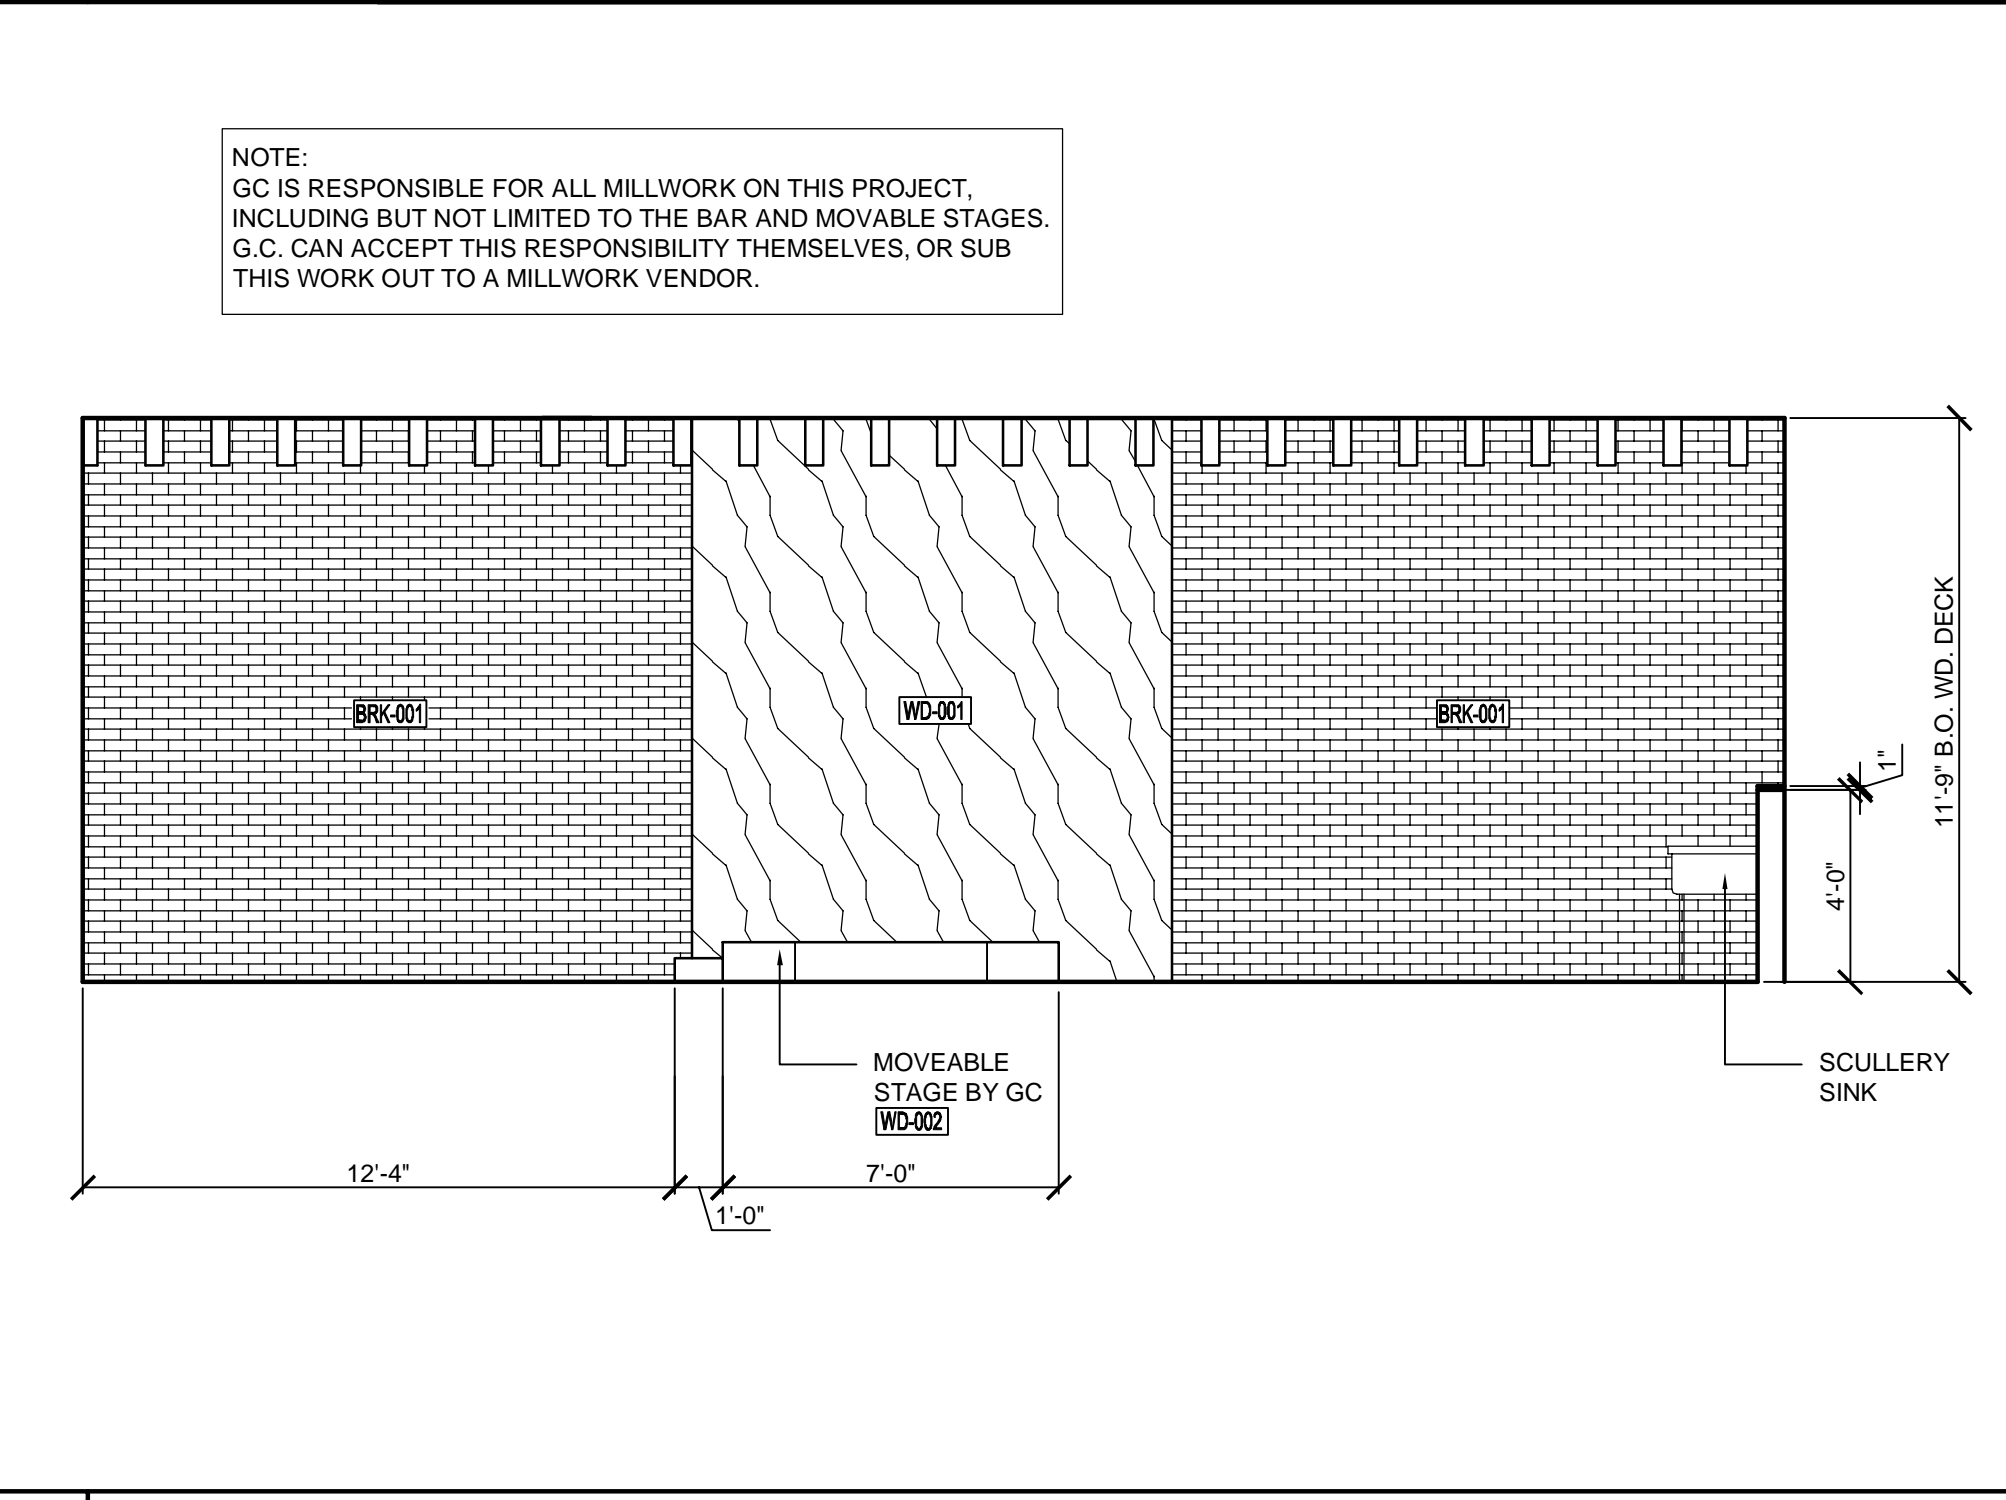

3 INTERIOR ELEVATION  
 SCALE: 1/4"=1'-0"

2 INTERIOR ELEVATION  
 SCALE: 1/4"=1'-0"

1 INTERIOR ELEVATION  
 SCALE: 1/4"=1'-0"