

CITY OF PORTLAND ELECTRONIC STAMP:


CLIENT:  
 255 MASSACHUSETTS AVENUE #801  
 BOSTON, MA 02115  
 PHONE: (617) 421-6500  
 WEBSITE: <http://musepaintbar.com/>

ARCHITECT:  
 **phase zero design**  
 EIGHT WILCOX STREET  
 SIMSBURY, CONNECTICUT 06070  
 PHONE: (860) 264-1624  
 FAX: (860) 264-1628  
 WEBSITE: [www.phasezerodesign.com](http://www.phasezerodesign.com)


MEP CONSULTANT:

OWNER:


9 INTERIOR ELEVATION  
 SCALE: 1/4"=1'-0"

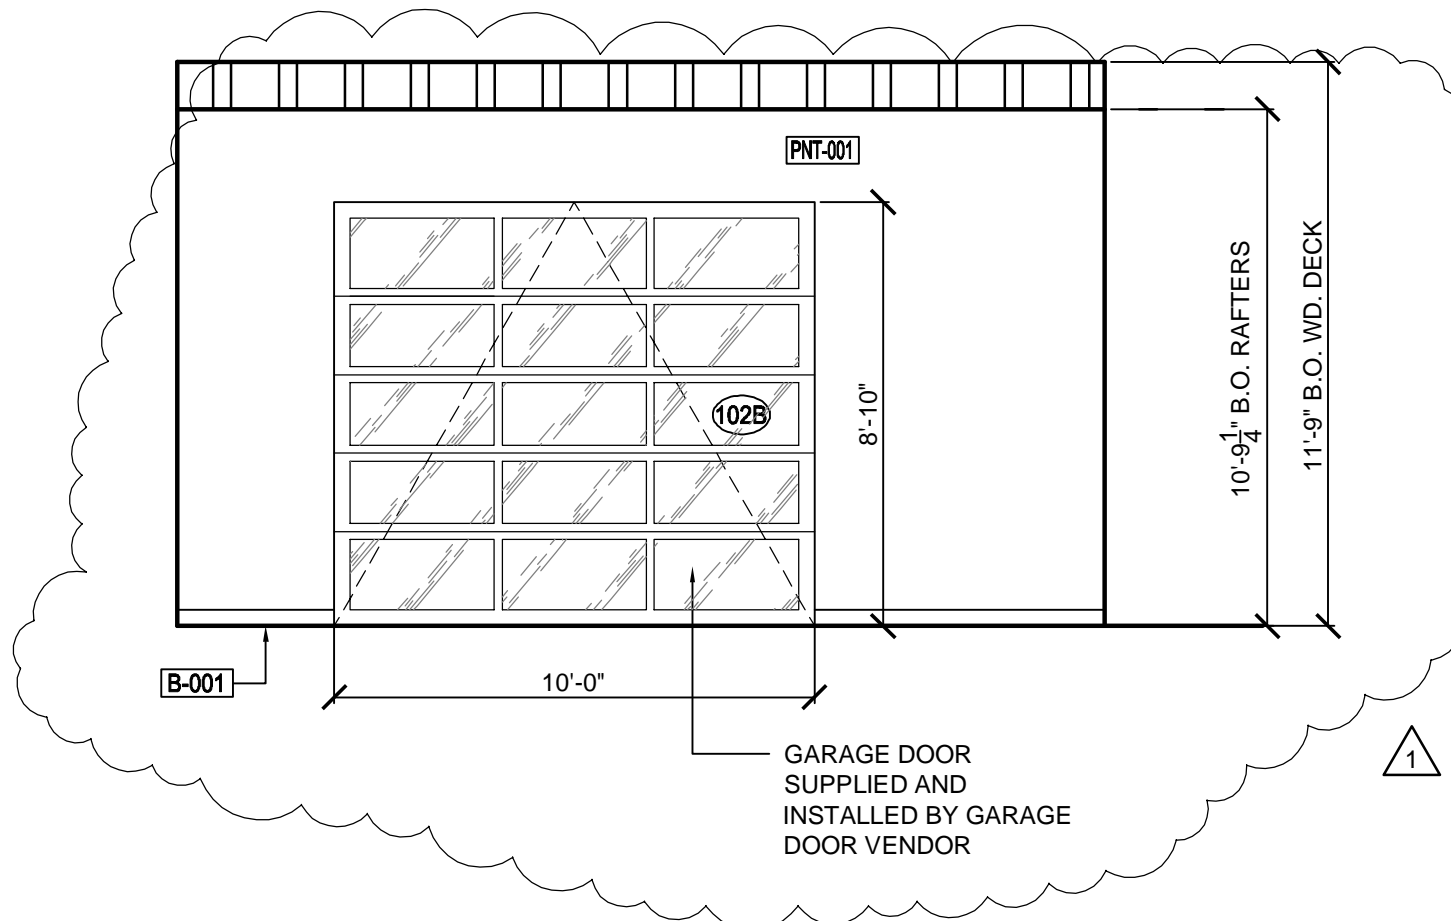


8 INTERIOR ELEVATION  
 SCALE: 1/4"=1'-0"

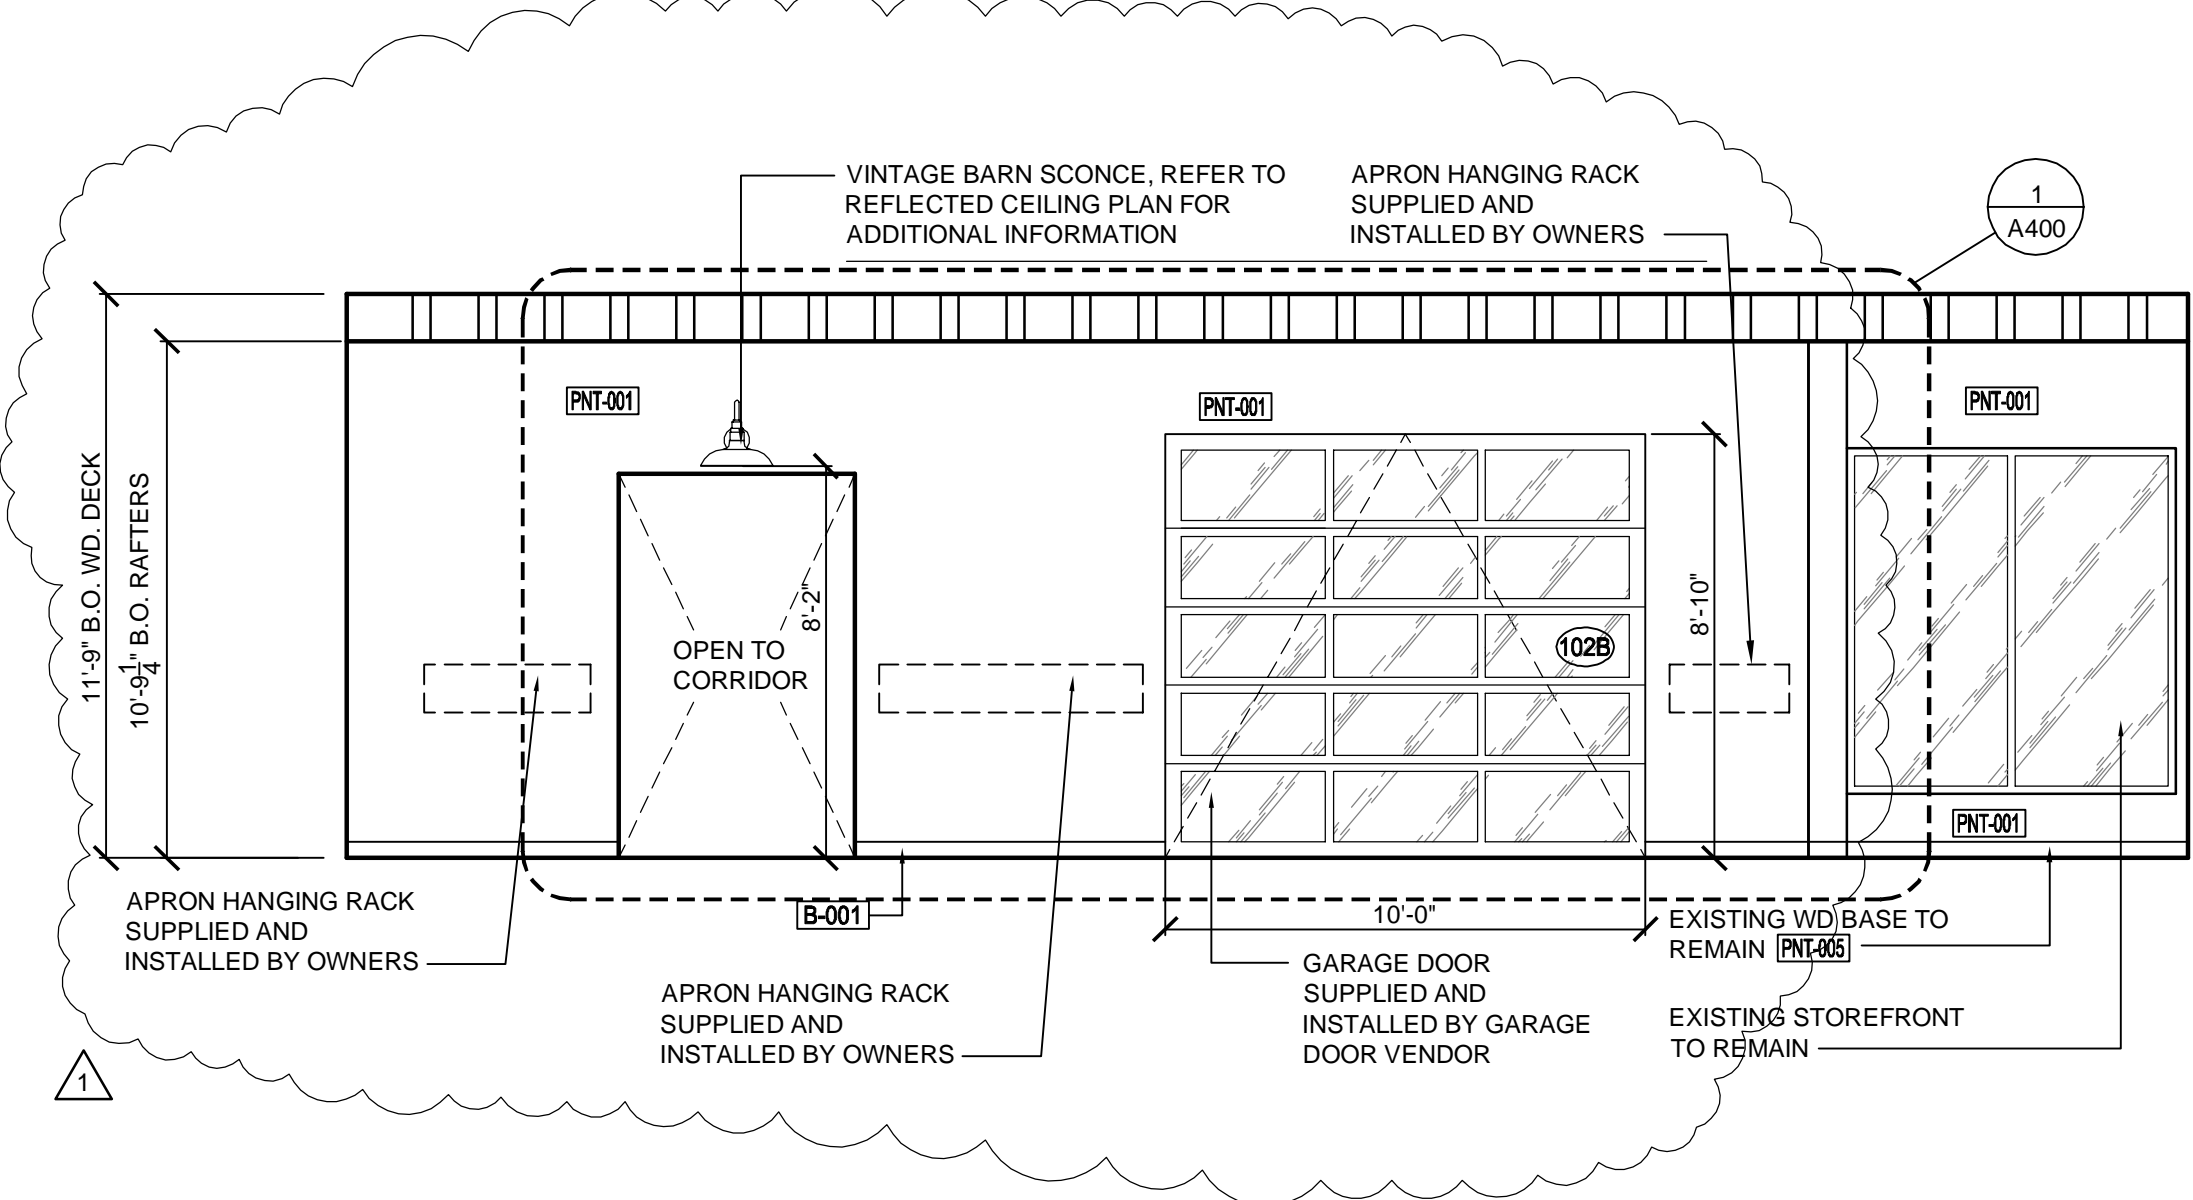


7 INTERIOR ELEVATION  
 SCALE: 1/4"=1'-0"

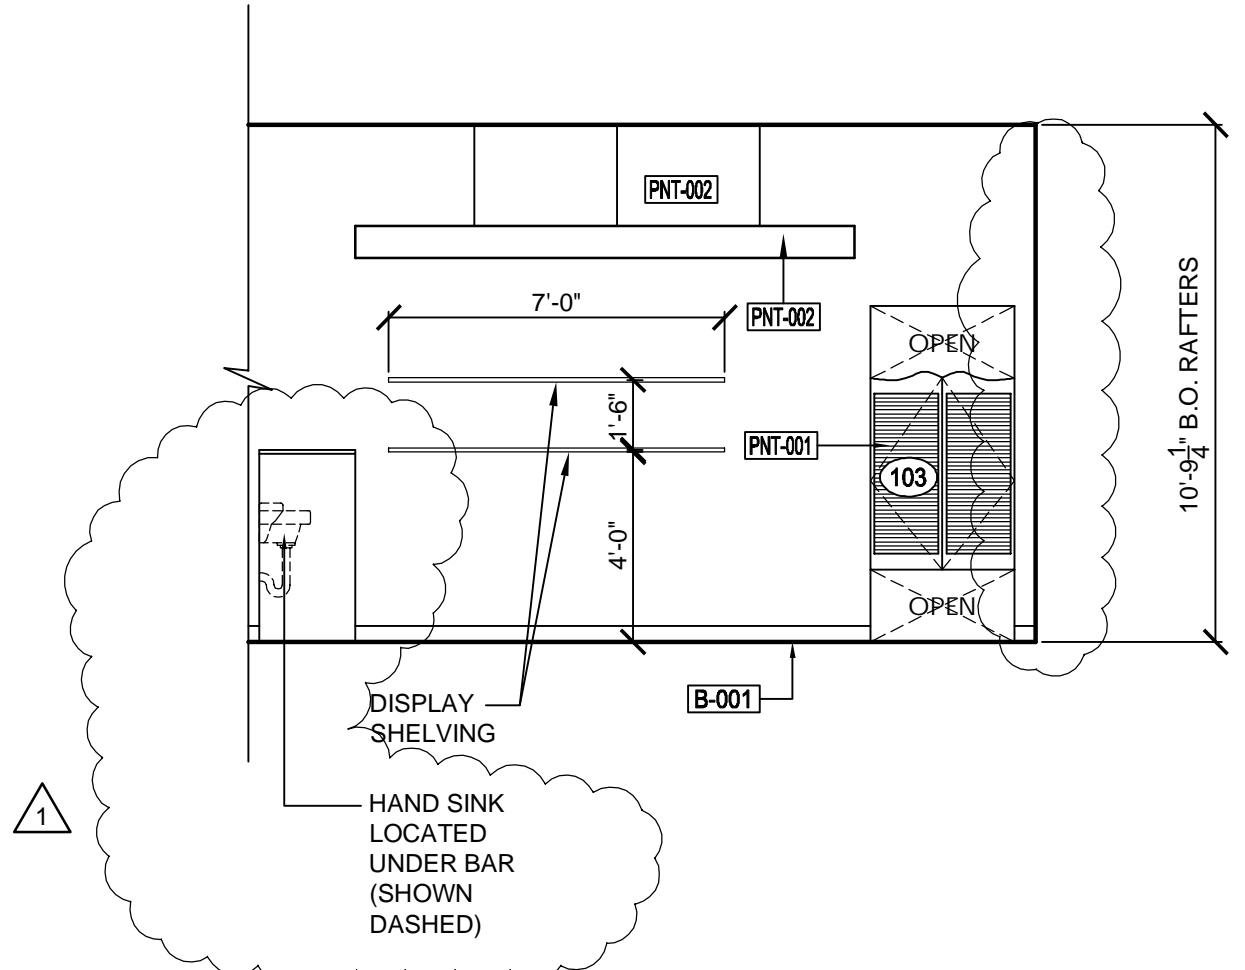


6 INTERIOR ELEVATION  
 SCALE: 1/4"=1'-0"

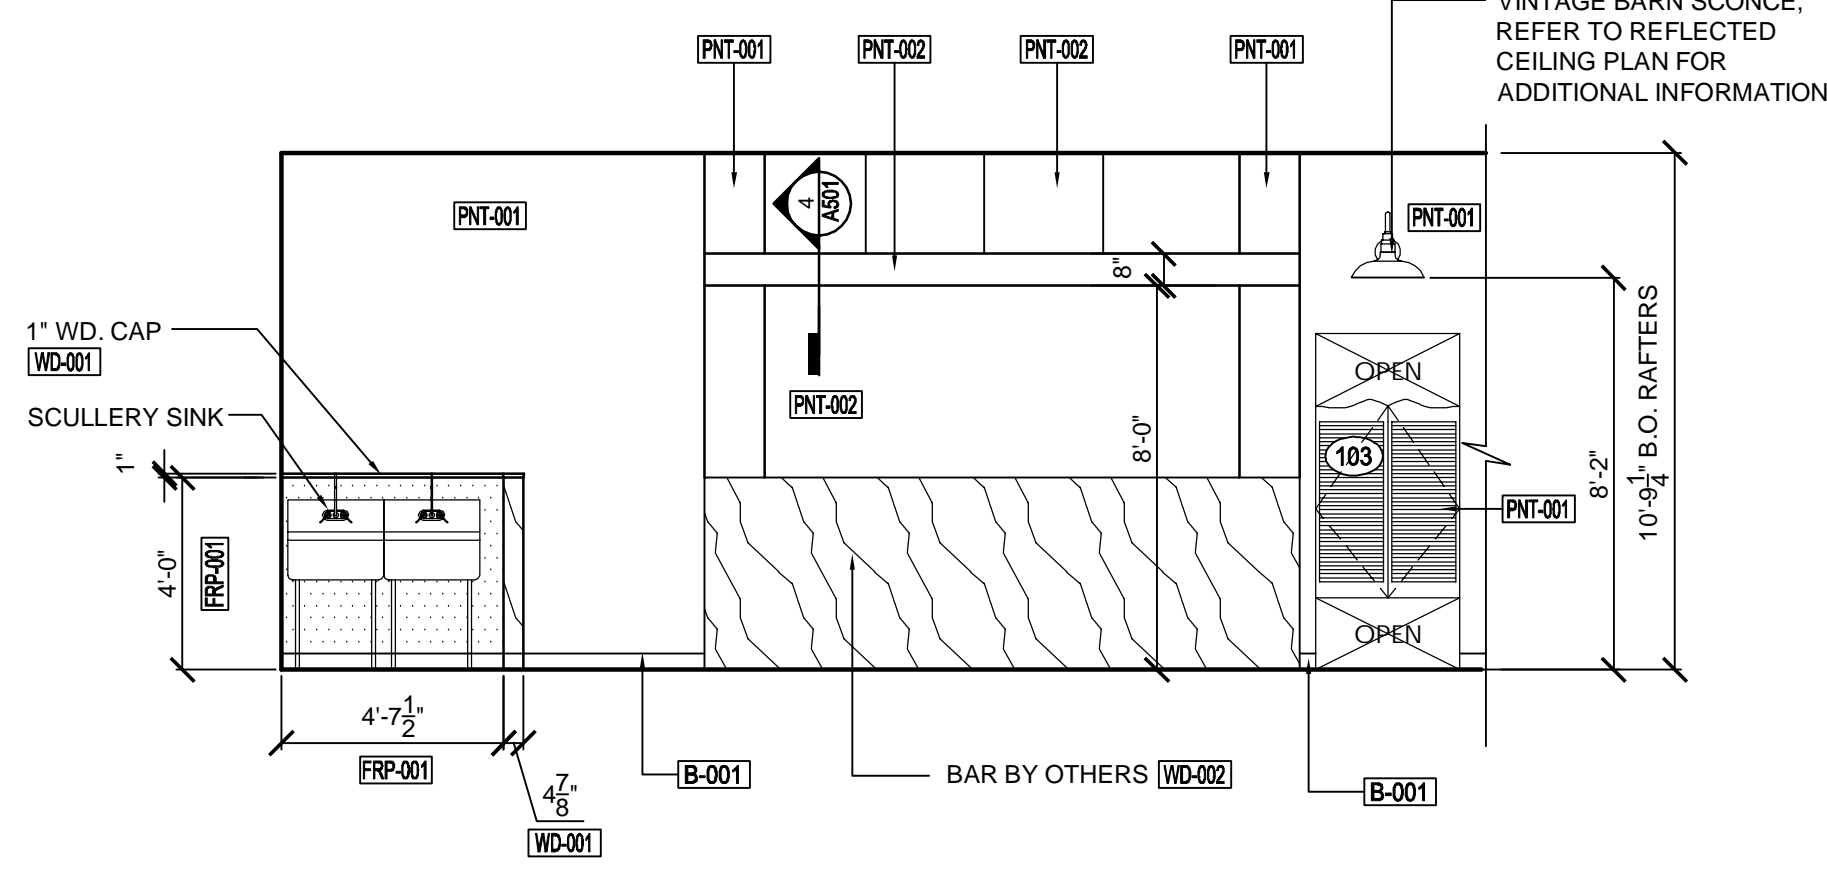

5 INTERIOR ELEVATION  
 SCALE: 1/4"=1'-0"

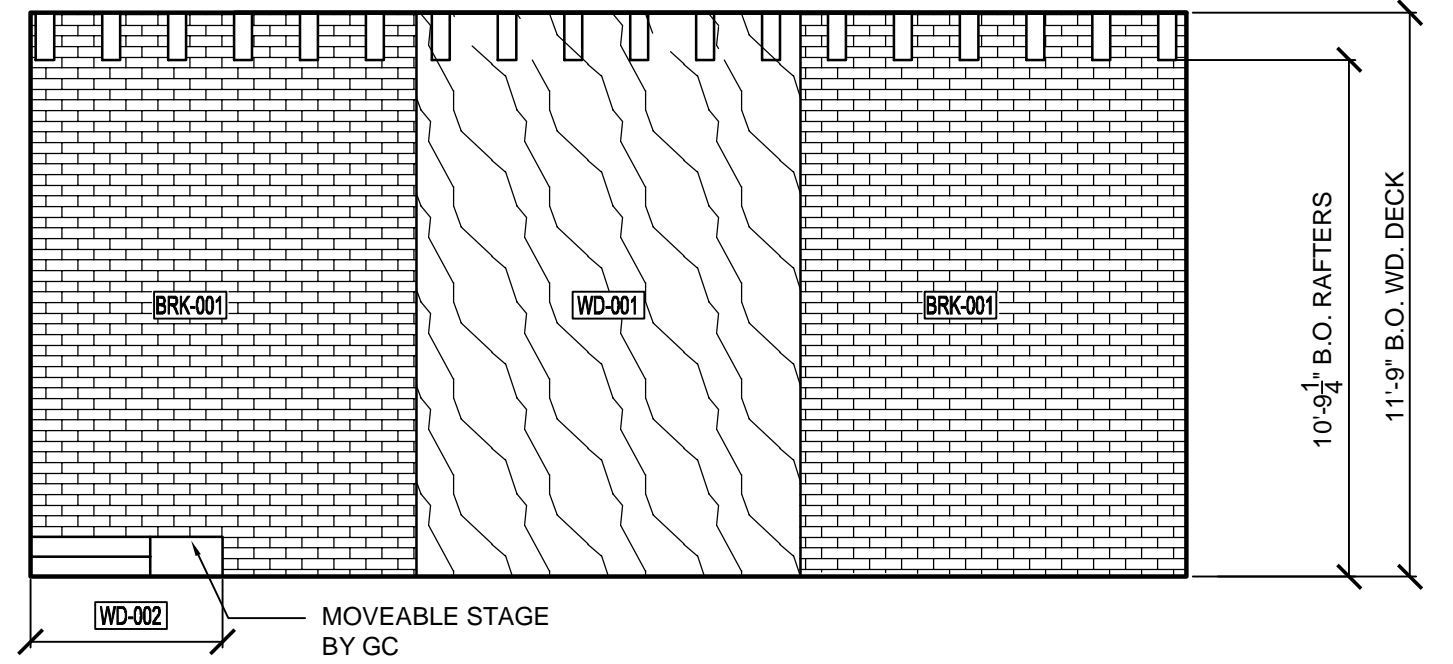

4 INTERIOR ELEVATION  
 SCALE: 1/4"=1'-0"

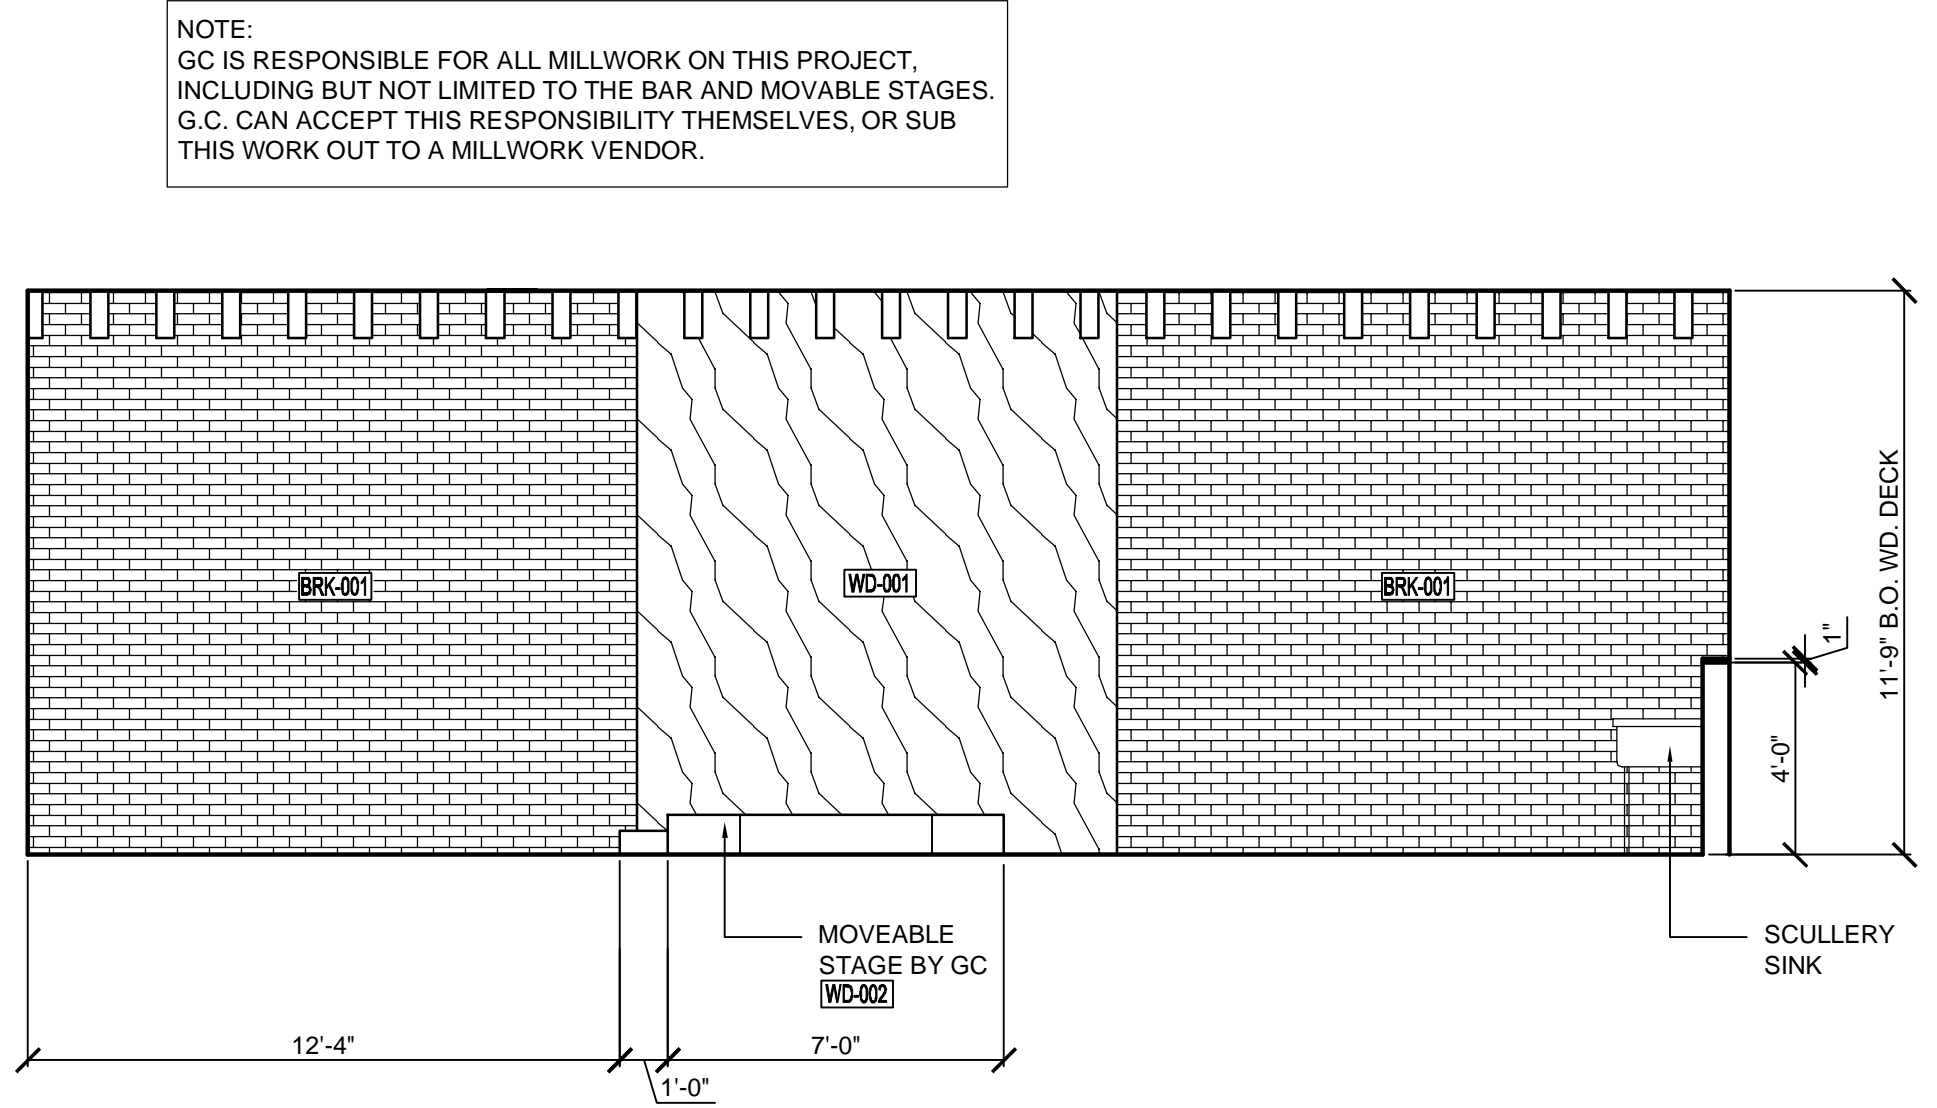

3 INTERIOR ELEVATION  
 SCALE: 1/4"=1'-0"

2 INTERIOR ELEVATION  
 SCALE: 1/4"=1'-0"


1 INTERIOR ELEVATION  
 SCALE: 1/4"=1'-0"

**MUSE PAINTBAR**  
 245 COMMERCIAL STREET  
 PORTLAND, ME 04101

MUSE PAINTBAR

| REV | DATE       | COMMENTS               |
|-----|------------|------------------------|
| 1   | 03.05.2014 | BUILDING DEPT COMMENTS |

ISSUE DATE: 01.20.2014  
 SCALE: AS NOTED

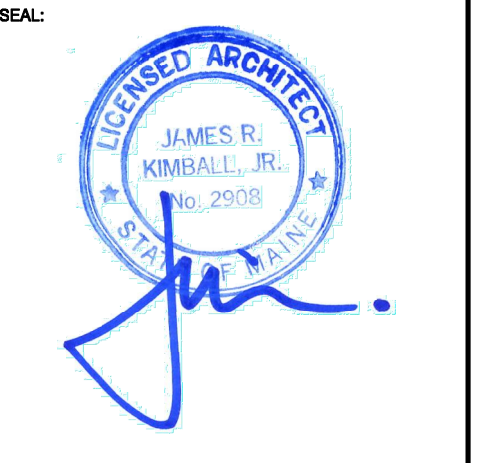

PROJECT NUMBER: 1113158  
 DRAWN BY: LAH  
 CHECKED BY: MSG  
 Copyright (c) by Phase Zero Design Corp. All Rights Reserved.

SHEET TITLE:  
**INTERIOR ELEVATIONS**

SHEET NUMBER:

**A200**