




GRANT HAYS ASSOCIATES

ARCHITECTURE & INTERIOR DESIGN
100 BUCKINGHAM STREET
PORTLAND, MAINE 04101
TEL: 603.761.1111

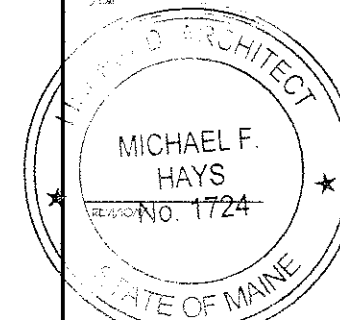

Michael F. Hays
DRAWING NAME

MEN'S TOILET ROOM
ADA UPGRADES
241-245 COMMERCIAL STREET
PORTLAND, MAINE

NEW URINAL &
TOILET PARTITION
PLAN
PARTIAL 3RD FLOOR

DATE 4-22-14


SCALE 1/2"=1'

DESIGN MFH

PROJECT NO. 140415

PROJECT A2

COPYRIGHT
REPRODUCTION OR SALE OF THIS
DOCUMENT WITHOUT WRITTEN
PERMISSION FROM GRANT HAYS
ASSOCIATES IS PROHIBITED.

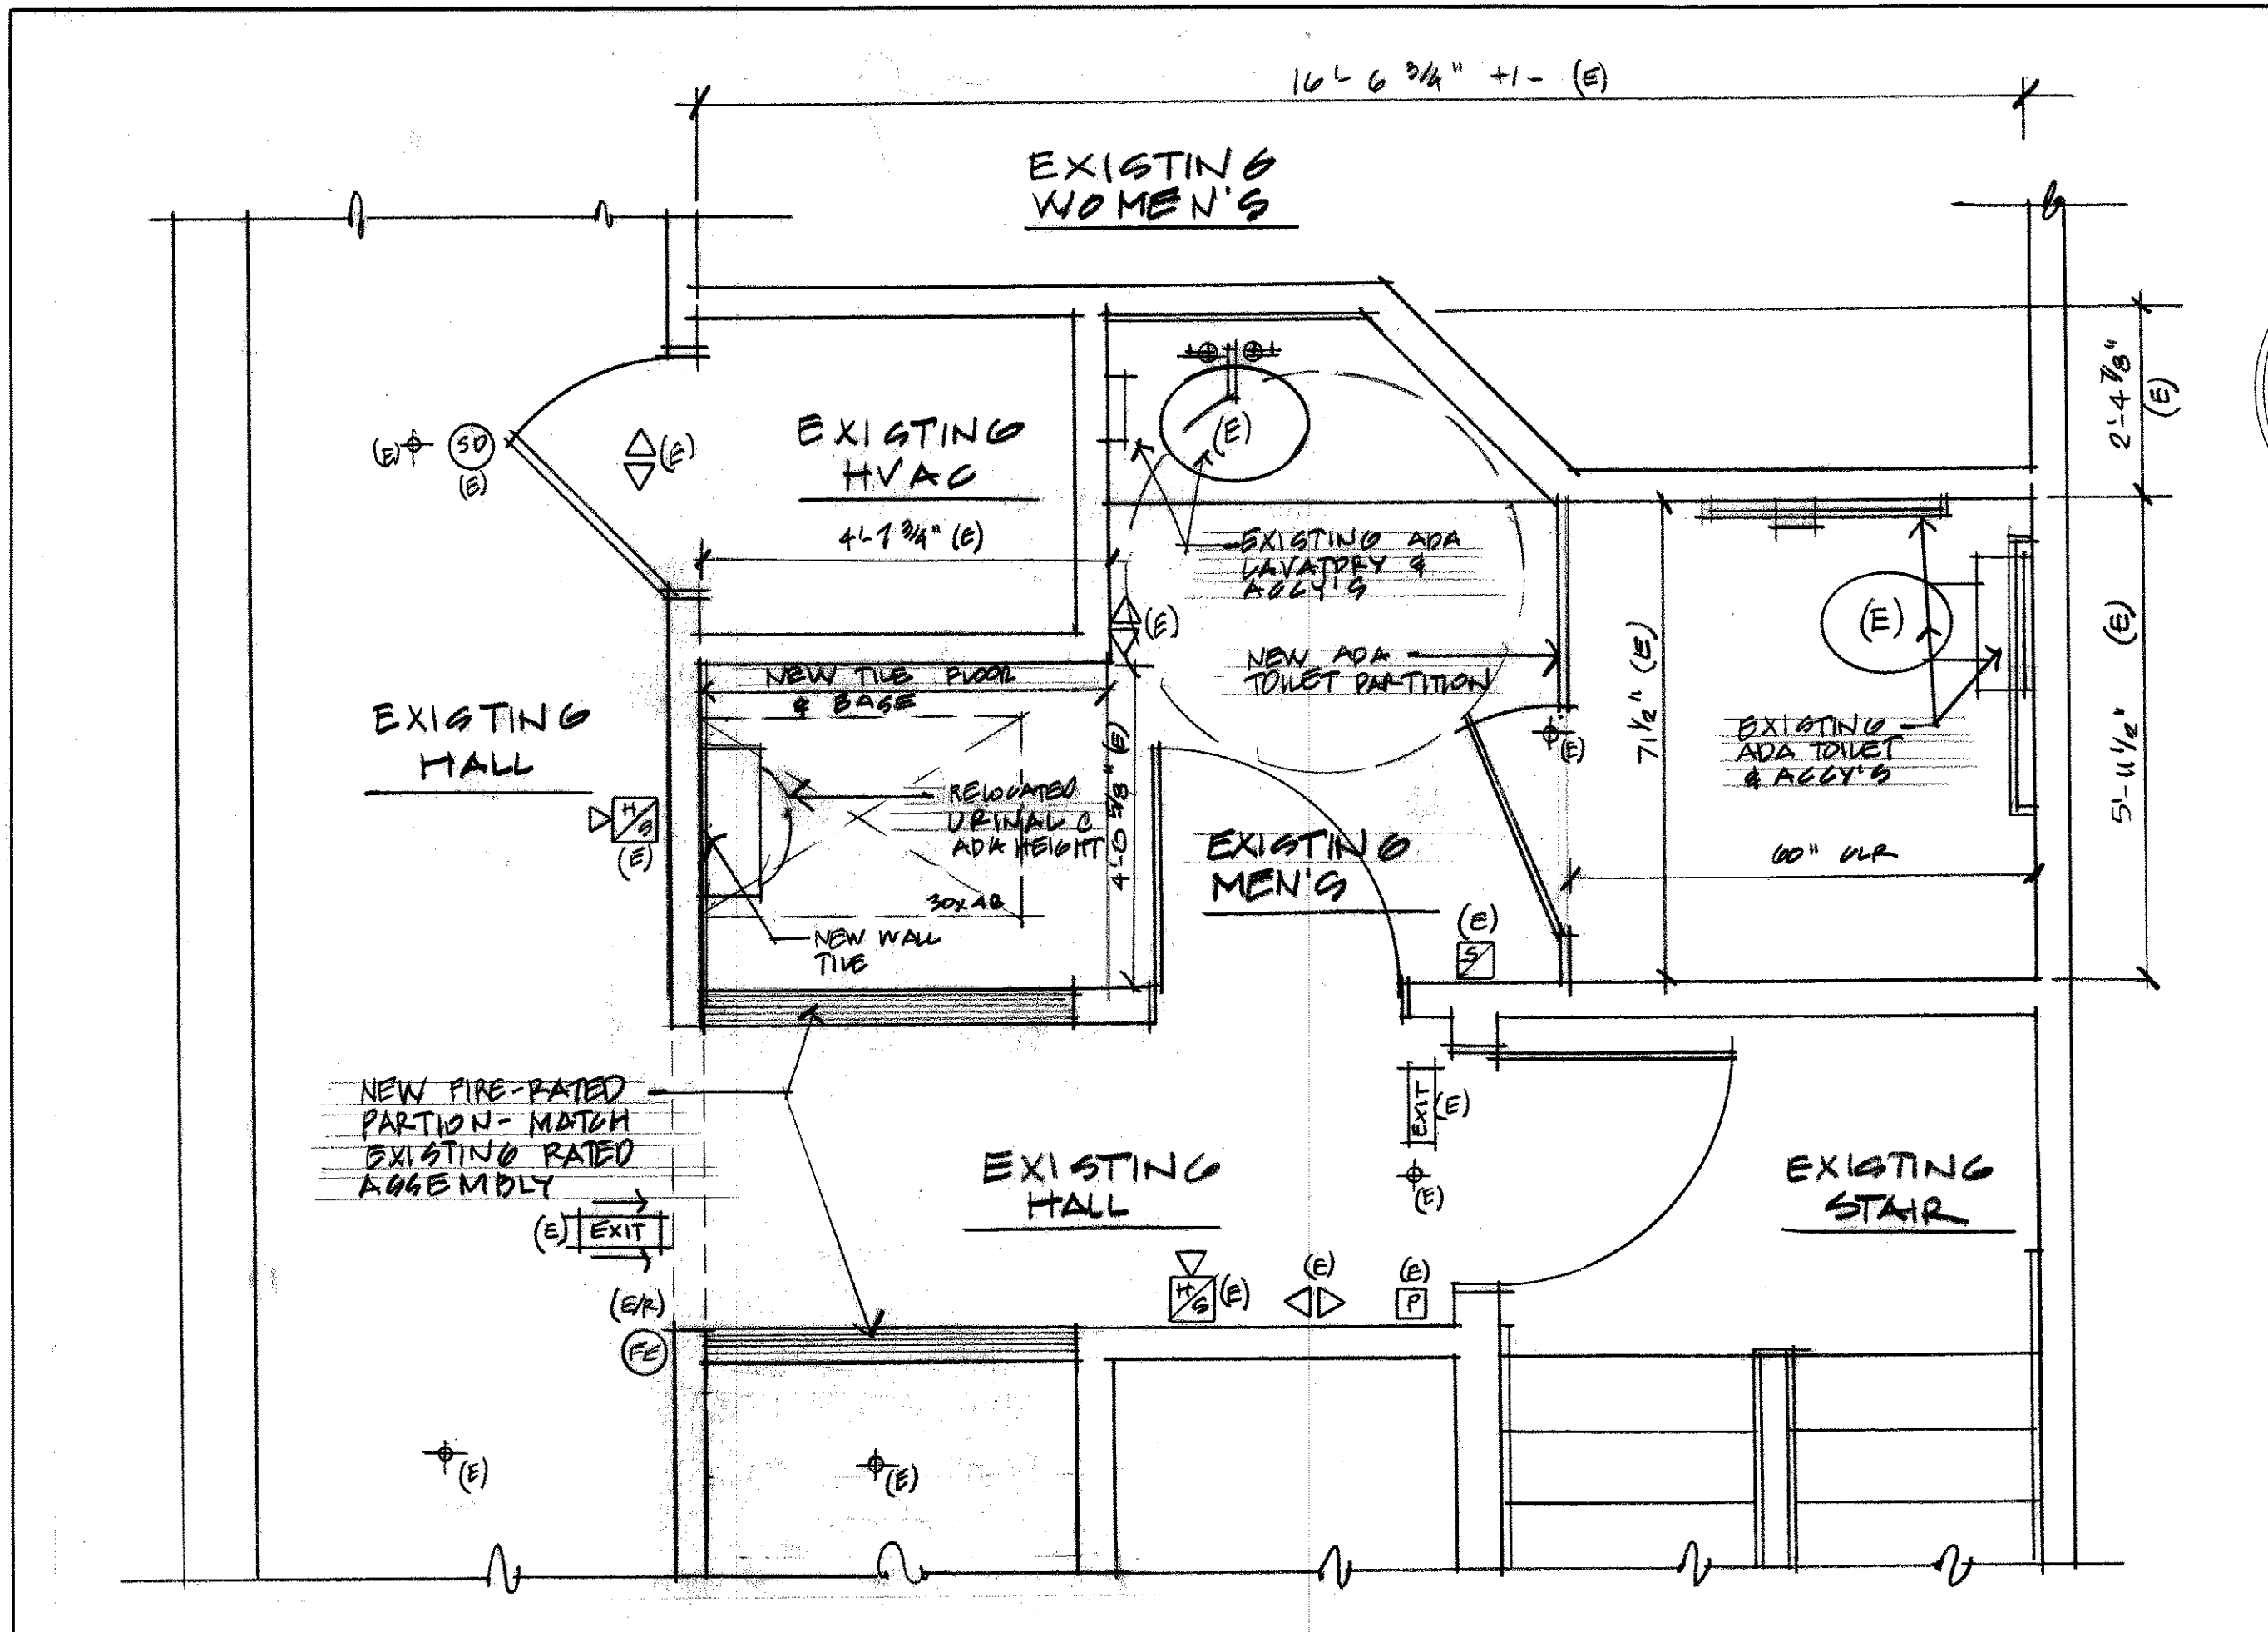

16' 6 3/4" +/- (E)

EXISTING WOMEN'S

EXISTING HVAC
4'-1 3/4" (E)

(E) 50 (E)

(E) T (E)

EXISTING ADA LAVATORY & ACQY'S

NEW ADA TOILET PARTITION

7 1/2" (E)

EXISTING ADA TOILET & ACQY'S

60" OLR

EXISTING MEN'S

EXISTING HALL

NEW TILE FLOOR & BASE

RELOCATED URINAL @ ADA HEIGHT

30" AG

NEW WALL TILE

4'-0 3/8" (E)

NEW FIRE-RATED PARTITION - MATCH EXISTING RATED ASSEMBLY

(E) EXIT

(E/R)

(E)

EXISTING HALL

EXIT (E)

(E)

(E) T (E)

(E)

(E) P

EXISTING STAIR

(E)

(E)

(E)

(E)

(E)

(E)

(E)

2'-4 7/8" (E)

5'-11 1/2" (E)