




11 OPEN AREA 318
A-6.2 SCALE: 1/4"=1'-0"

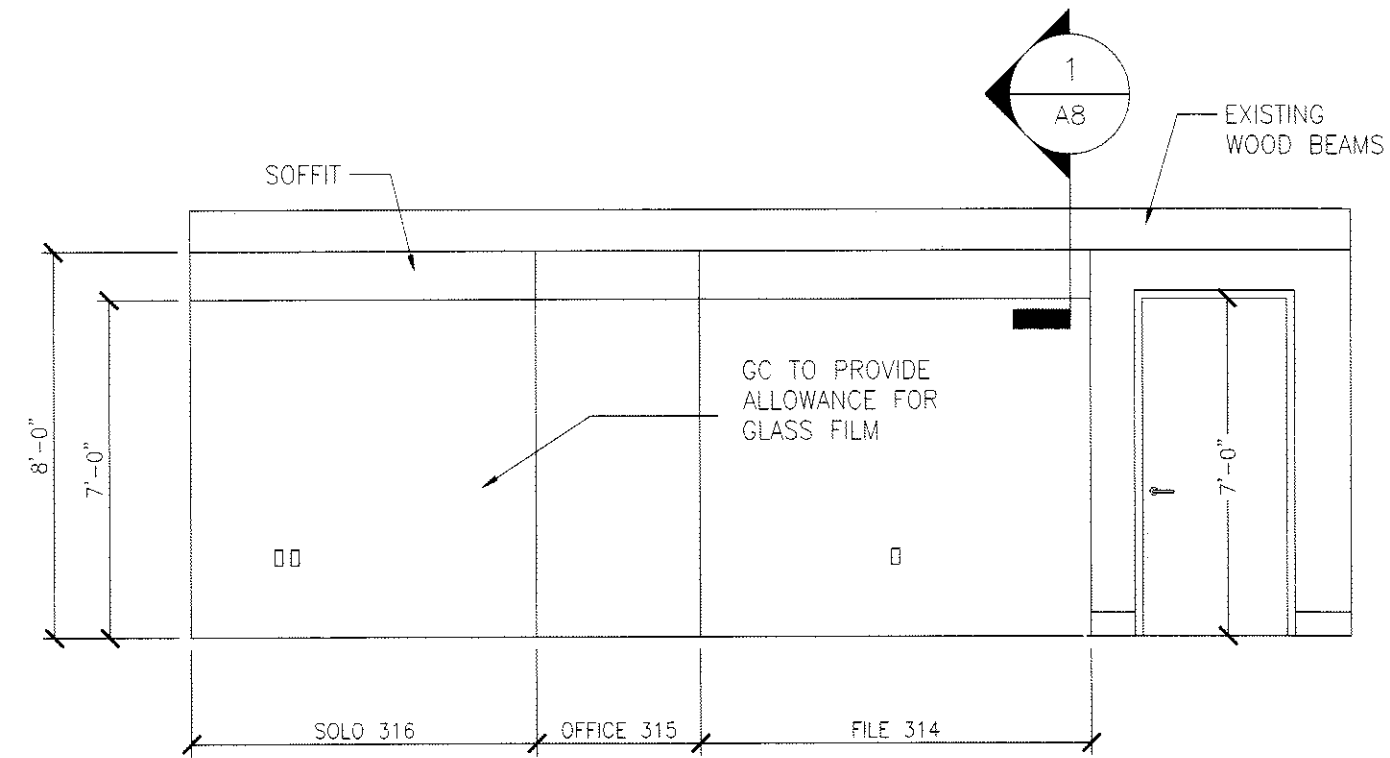


12 OPEN AREA 318
A-6.2 SCALE: 1/4"=1'-0"

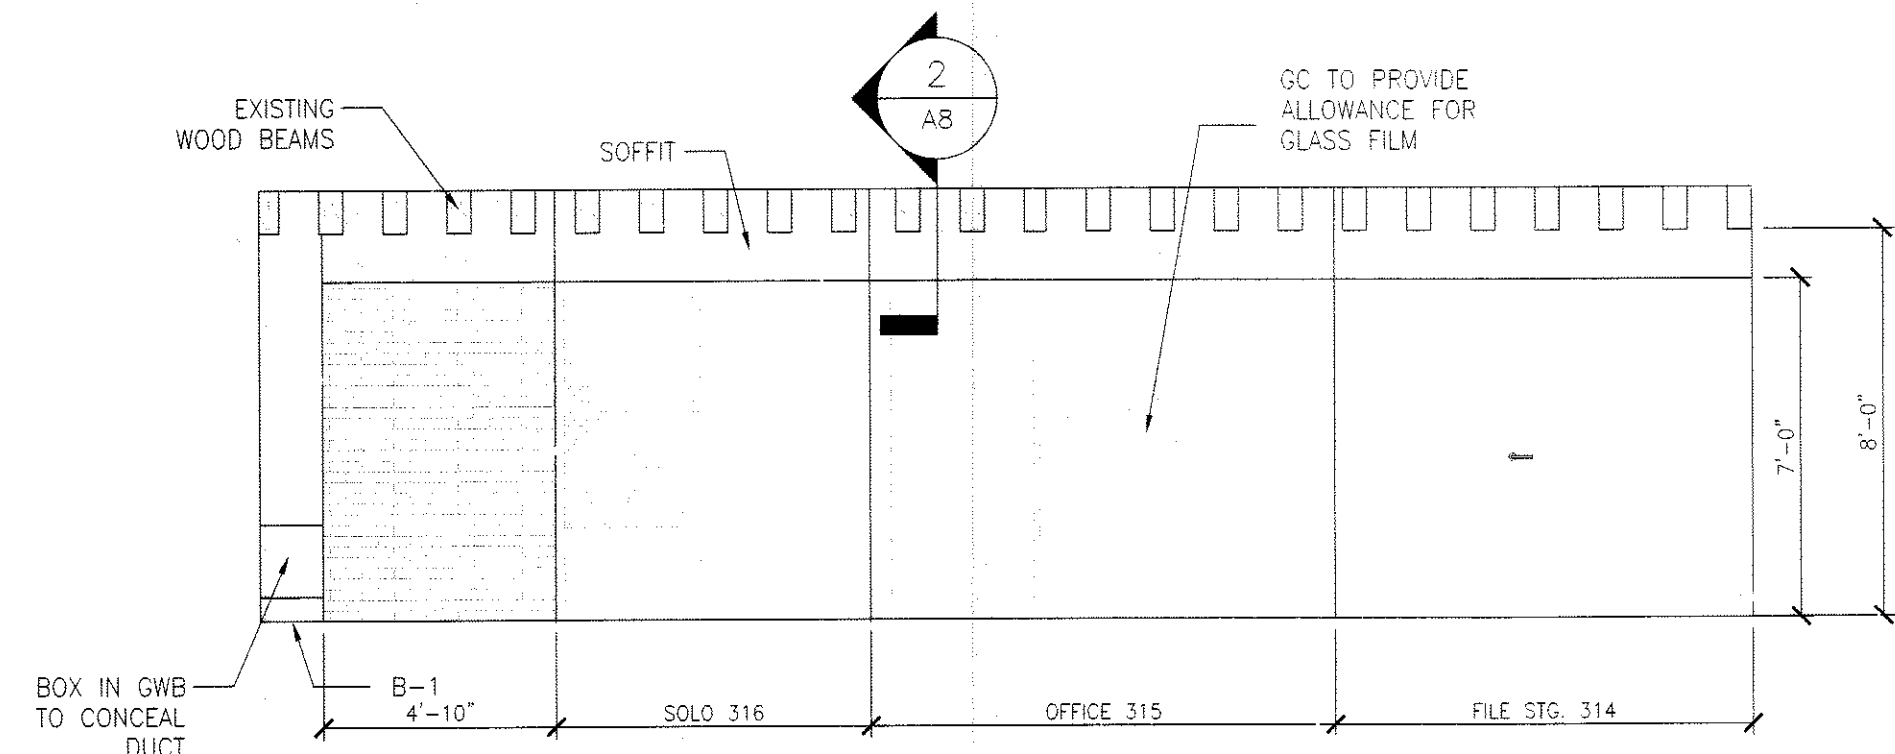


13 OPEN AREA 318
A-6.2 SCALE: 1/4"=1'-0"

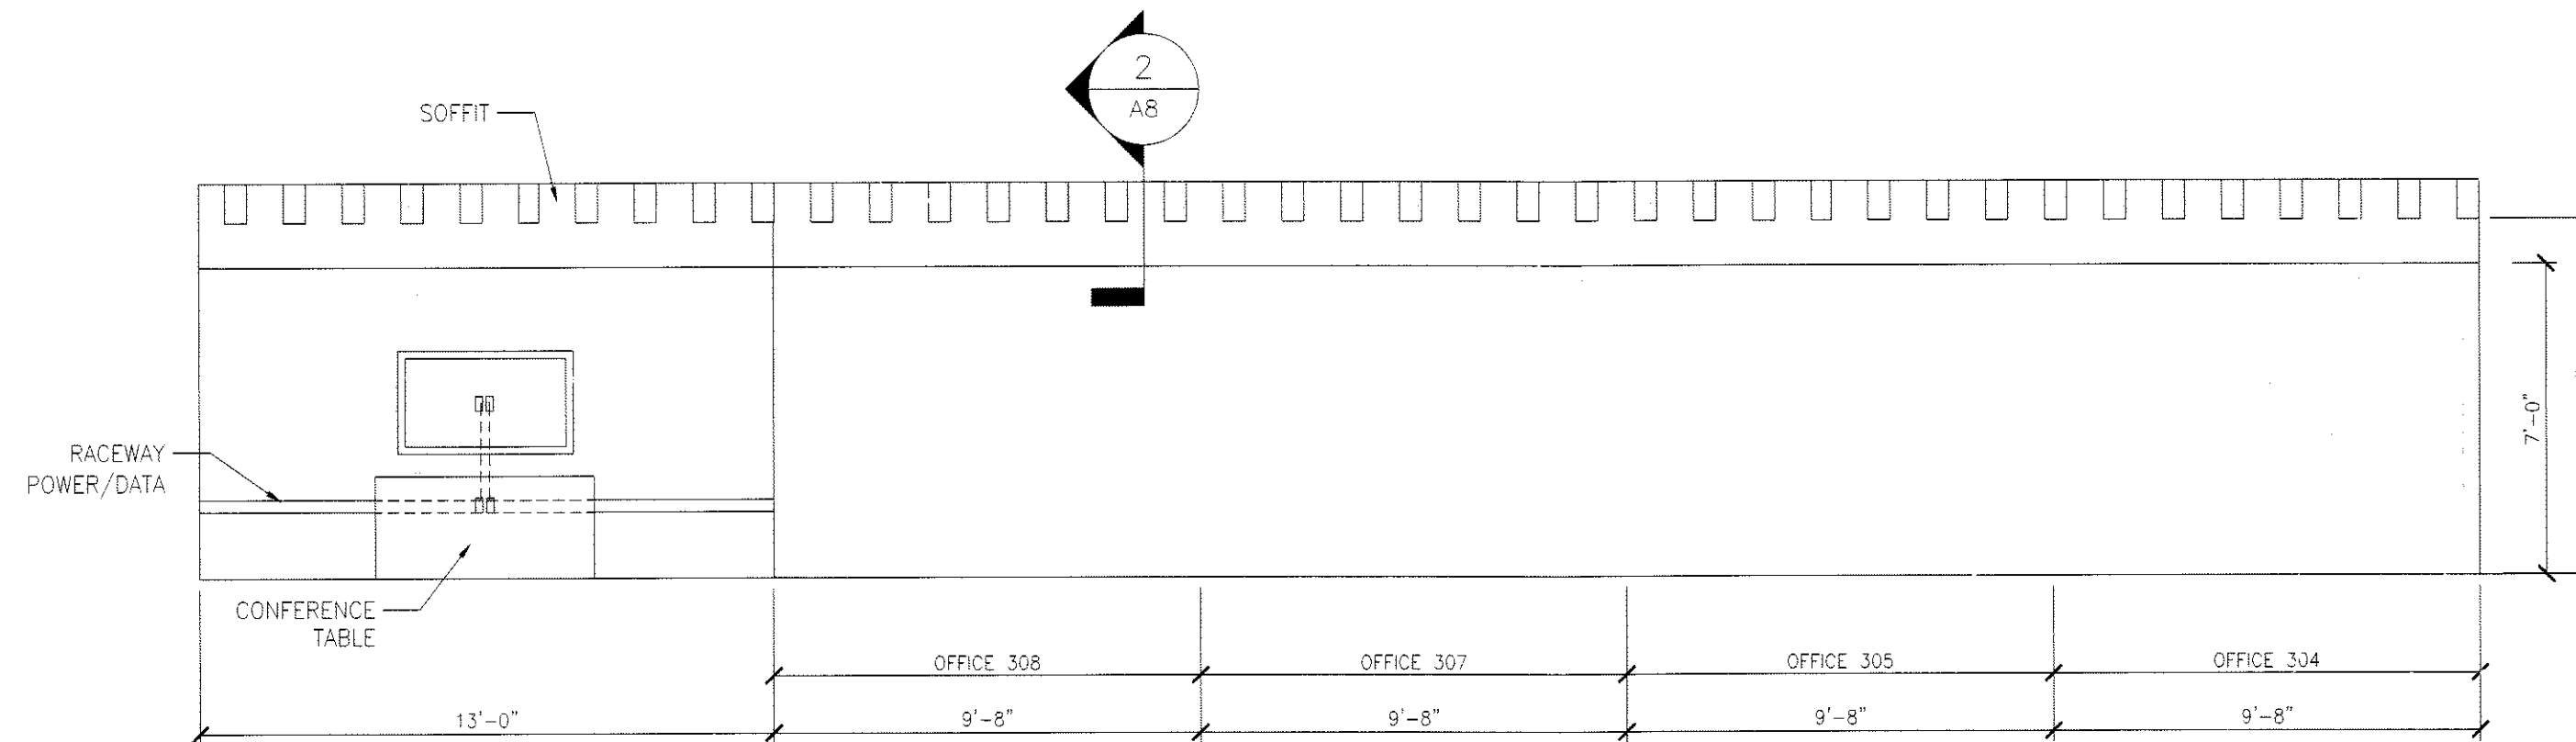


14 OPEN AREA 306
A-6.2 SCALE: 1/4"=1'-0"

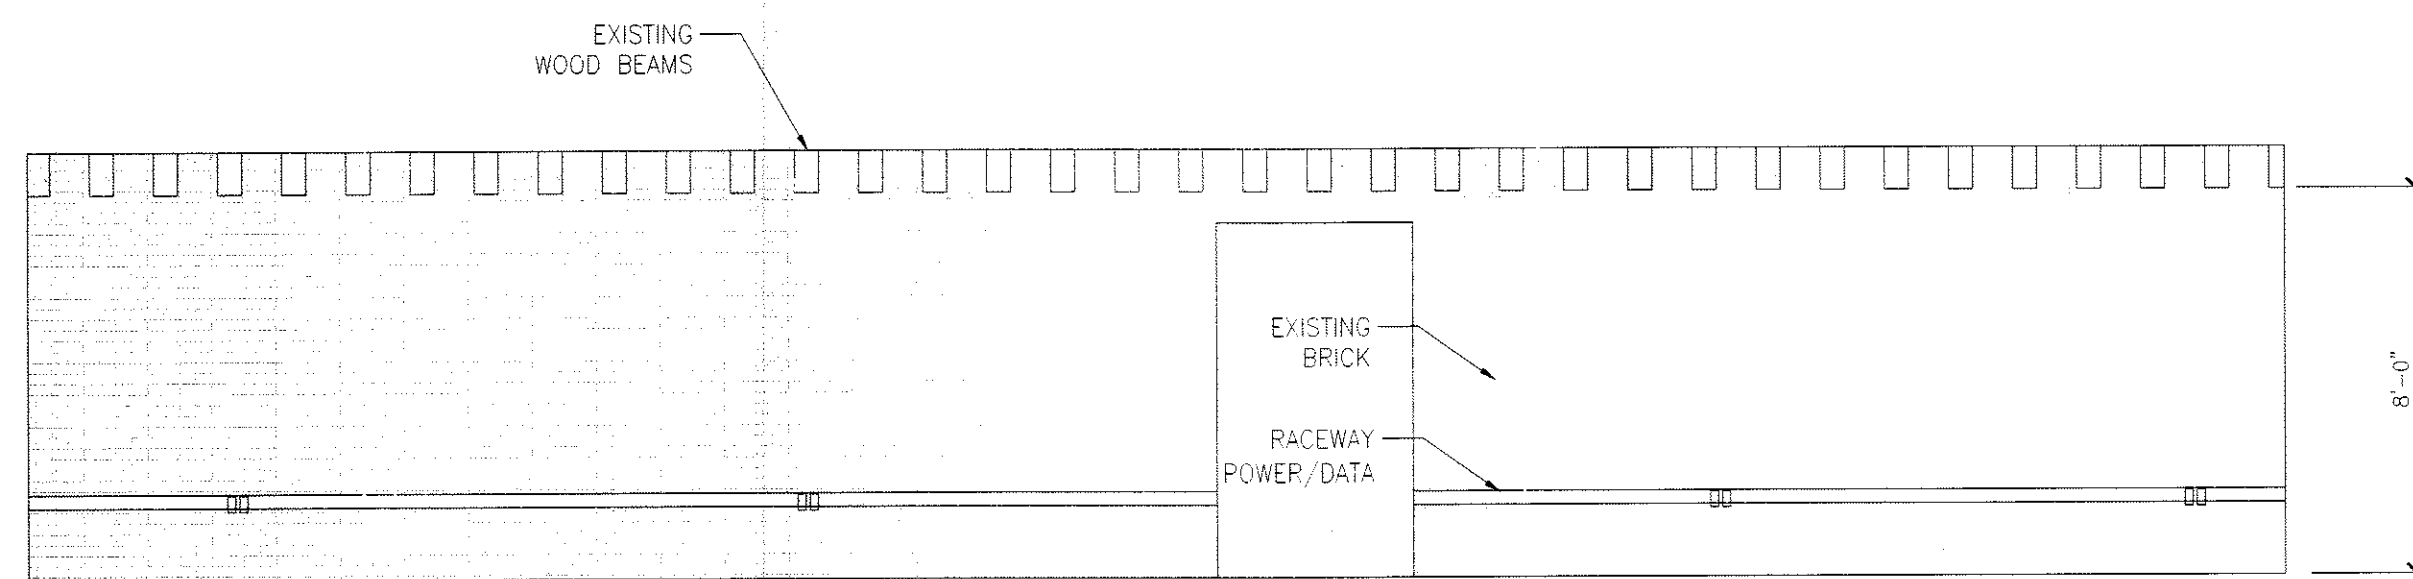


15 OPEN AREA 306/309
A-6.2 SCALE: 1/4"=1'-0"

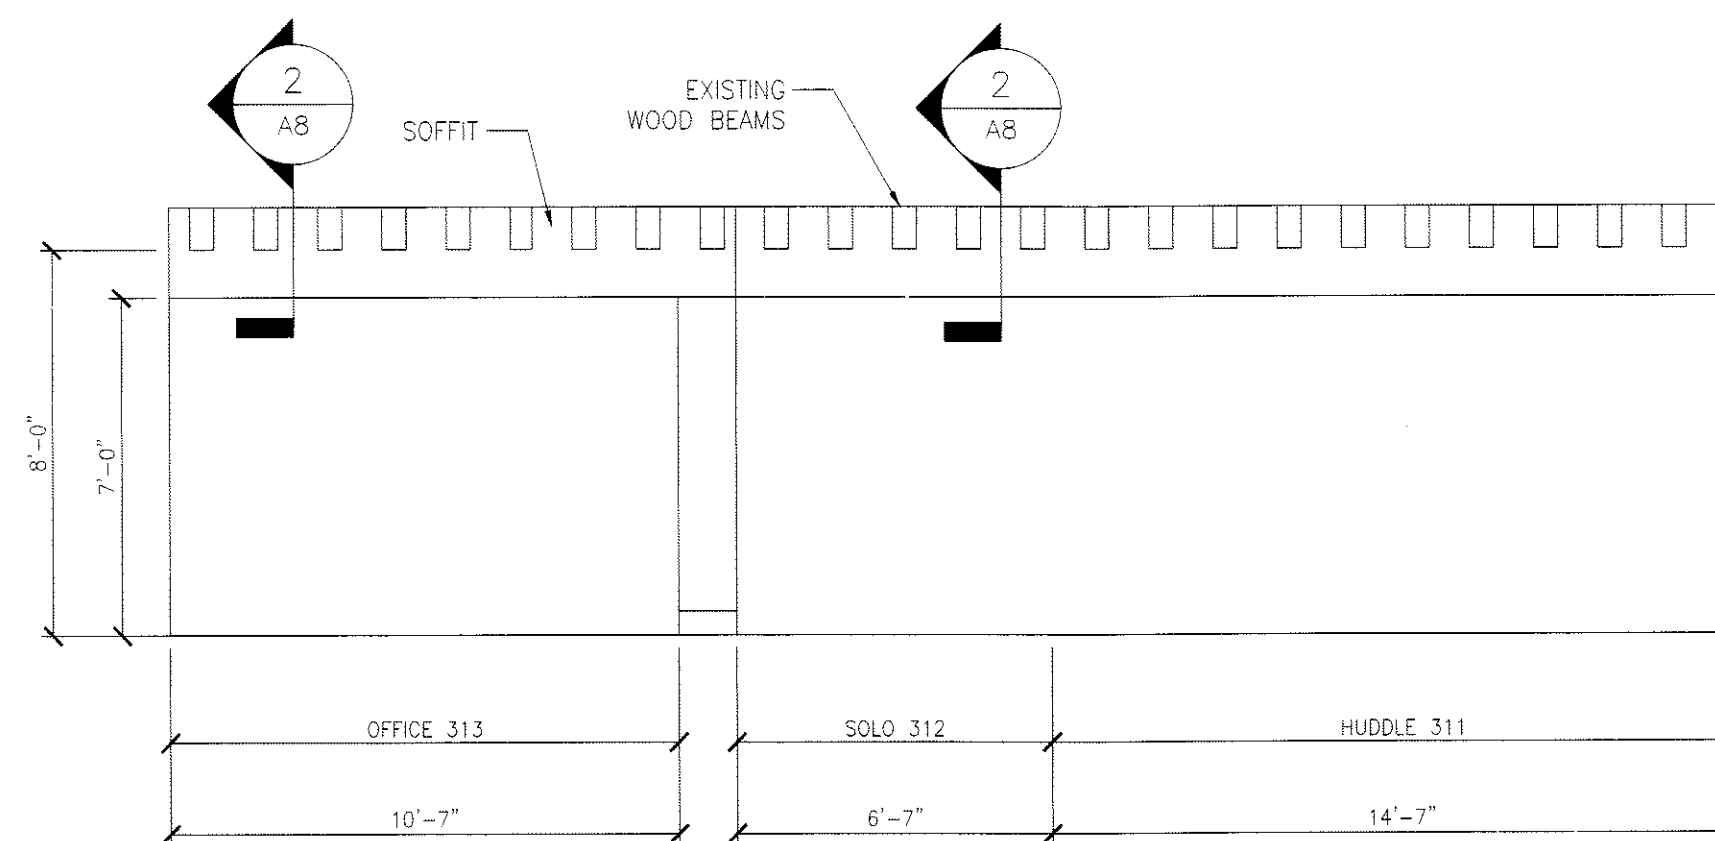

16 OPEN AREA 310
A-6.2 SCALE: 1/4"=1'-0"

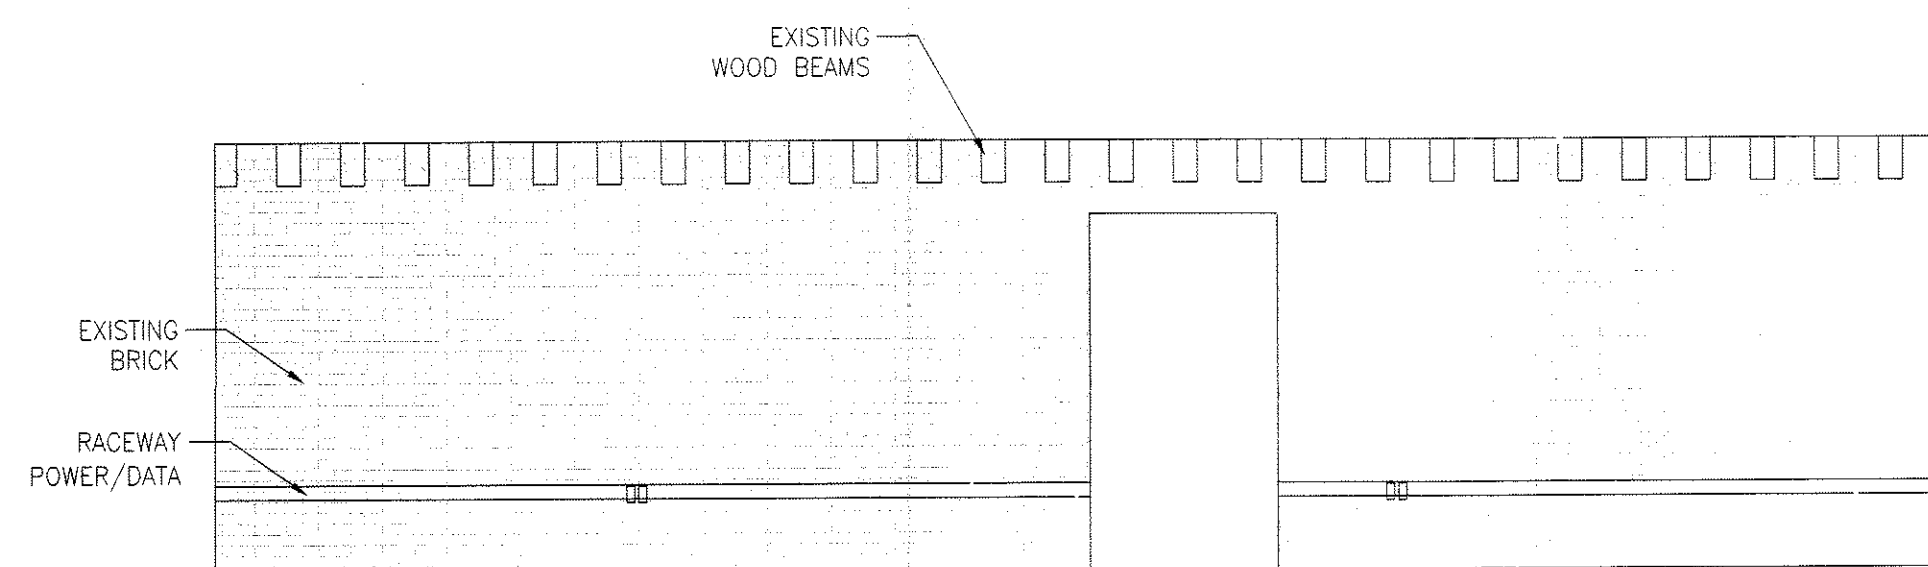


17 OPEN AREA 310
A-6.2 SCALE: 1/4"=1'-0"

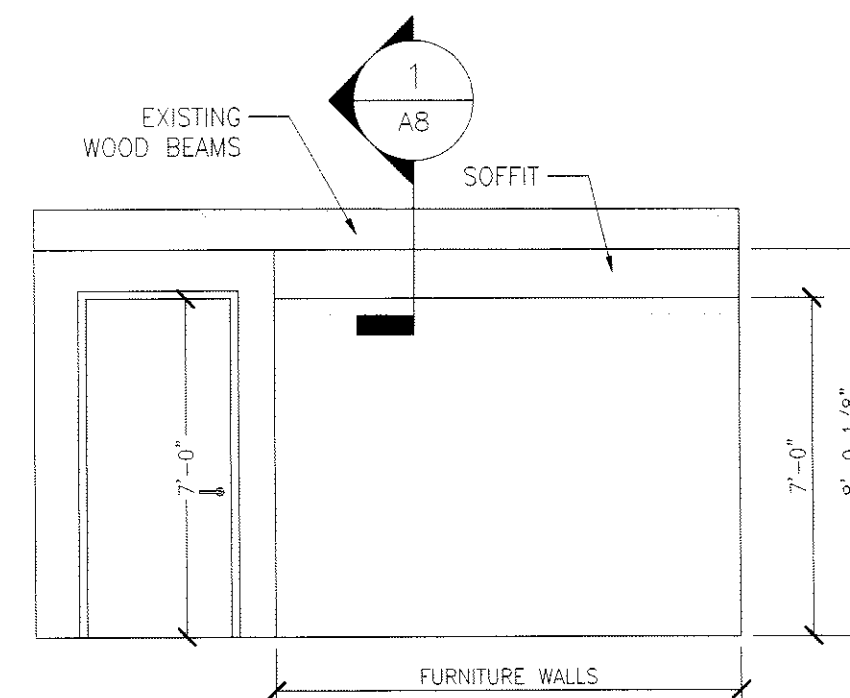


18 OPEN AREA 310
A-6.2 SCALE: 1/4"=1'-0"

GC TO CARRY ALLOWANCE FOR CLEANING, REPAIRING AND FILLING EXISTING BRICK WALLS.
ALL HEIGHTS AND DIMENSIONS TO BE VERIFIED IN FIELD

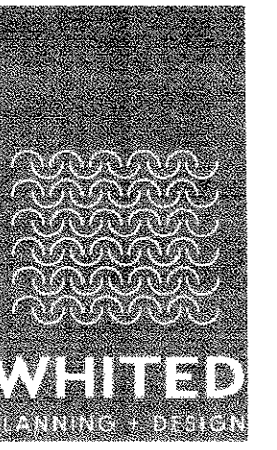

45 HEATHER ROAD
PORTLAND ME

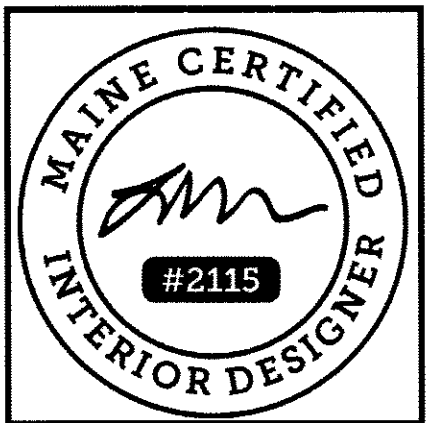

MEMIC
245 COMMERCIAL STREET
FLOOR 2 & FLOOR 3
PORTLAND, ME 04101

REVISION NO.	DATE

TITLE	ELEVATIONS	
	SCALE 1/4"=1'-0"	CHK LISA WHITED
DATE	9.8.2014	DRWN GB

DRAWING NO.
A-6.2