



REVISION NO.	DATE

ELEVATIONS	TITLE
	SCALE 1/4"=1'-0" DATE 9.8.2014 DRWN GB CHK LISA WHITED


DRAWING NO.
A-6.1

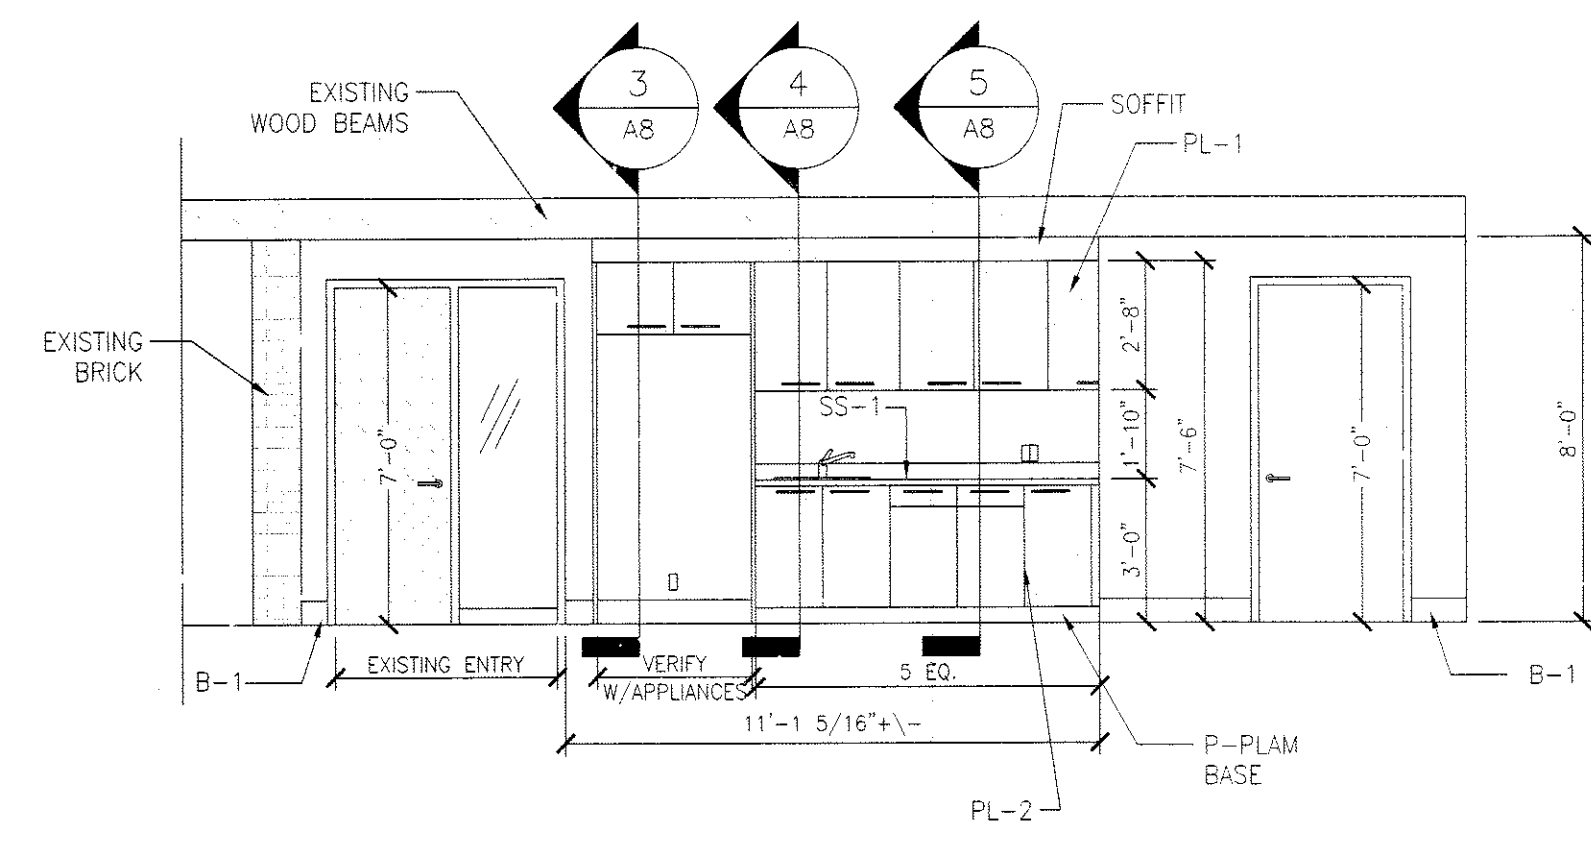


1 COLLAB-CAFE 201
A-6.1 SCALE : 1/4"=1'-0"

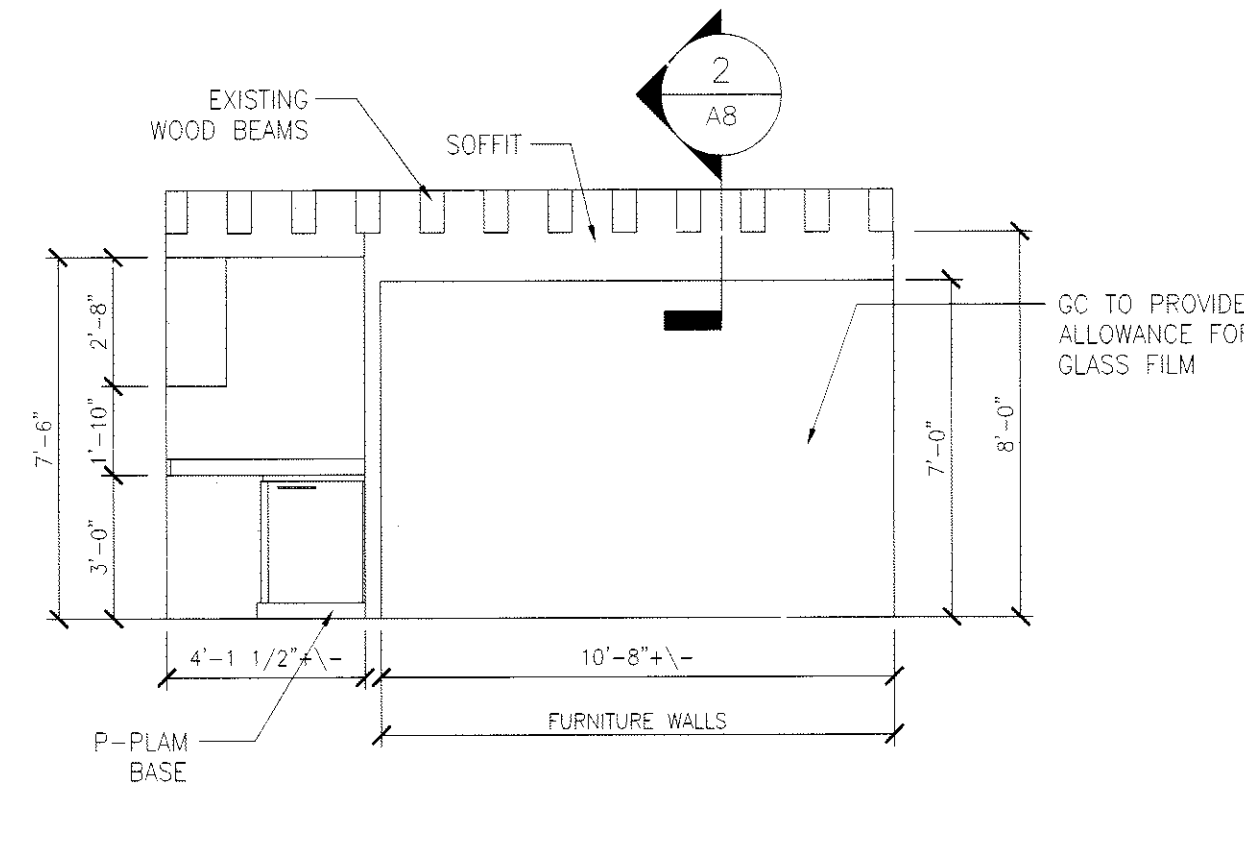


2 HUDDLE 202
A-6.1 SCALE : 1/4"=1'-0"

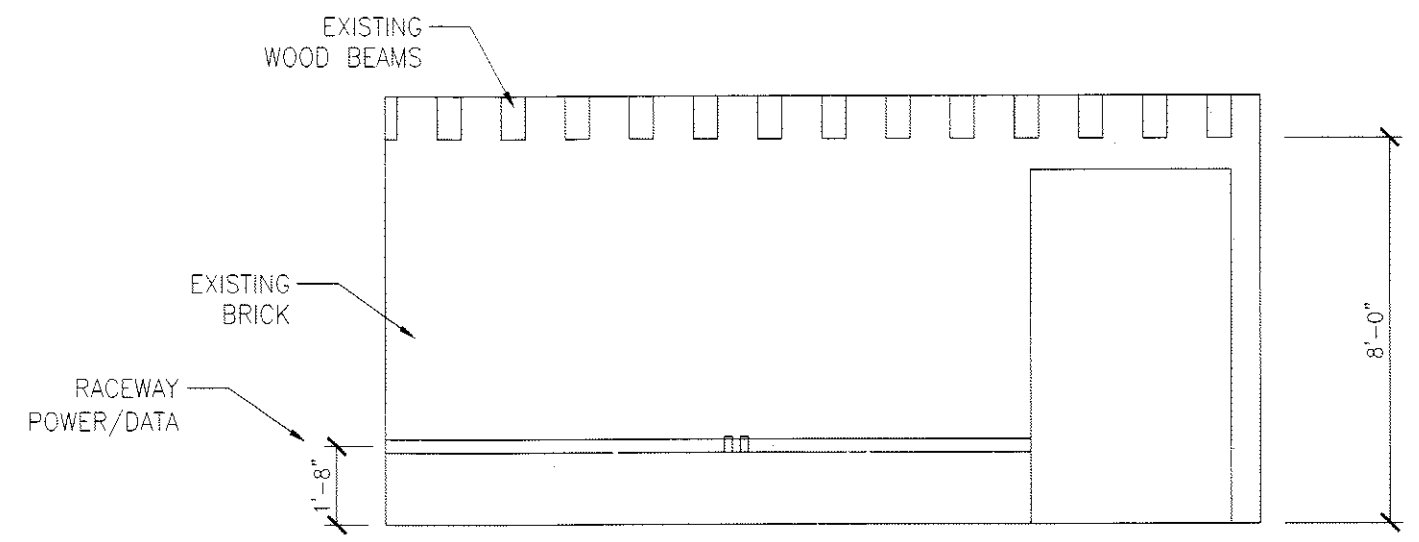


3 COLLAB-CAFE 201
A-6.1 SCALE : 1/4"=1'-0"

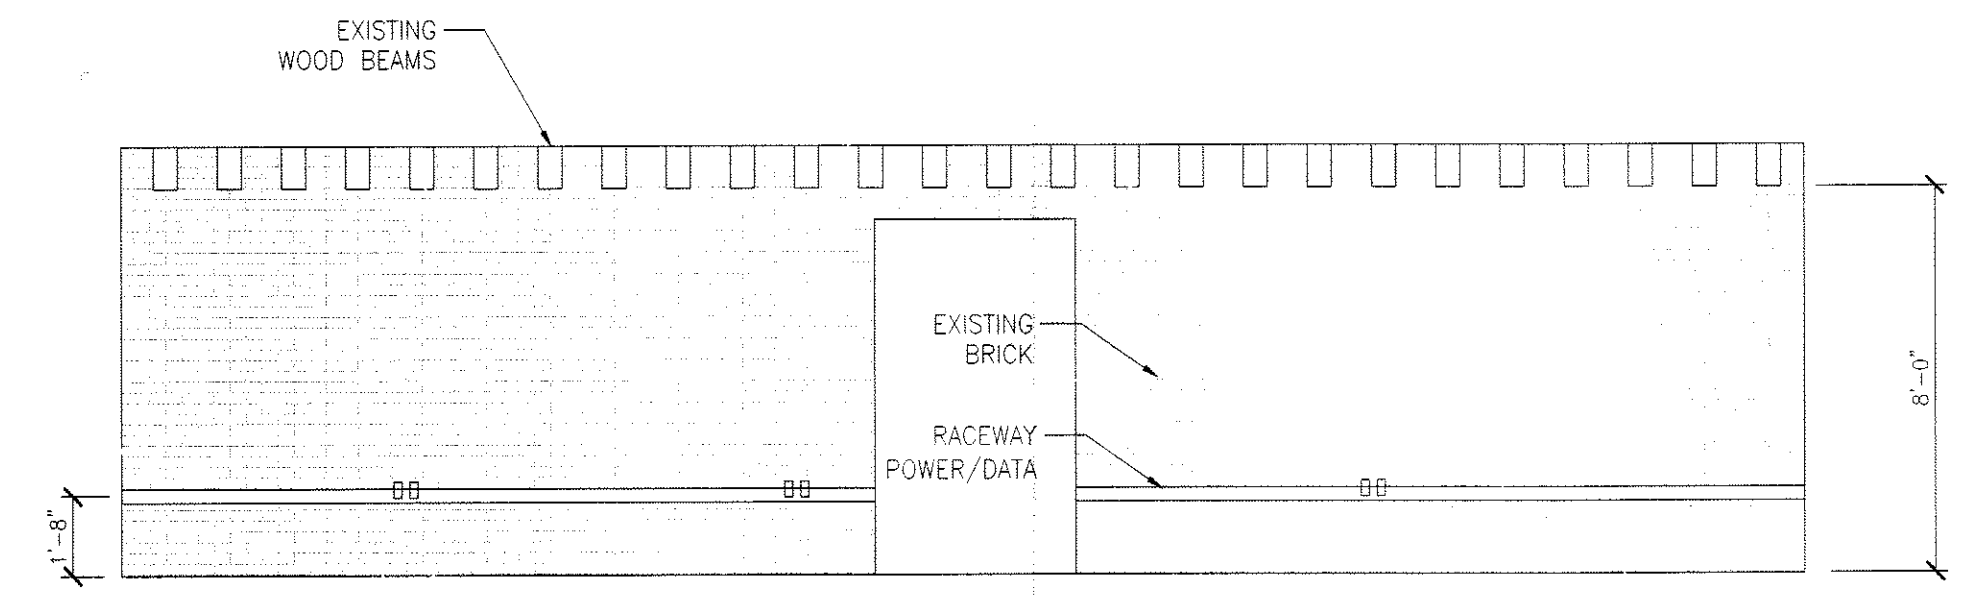


4 OPEN AREA 204-207
A-6.1 SCALE : 1/4"=1'-0"

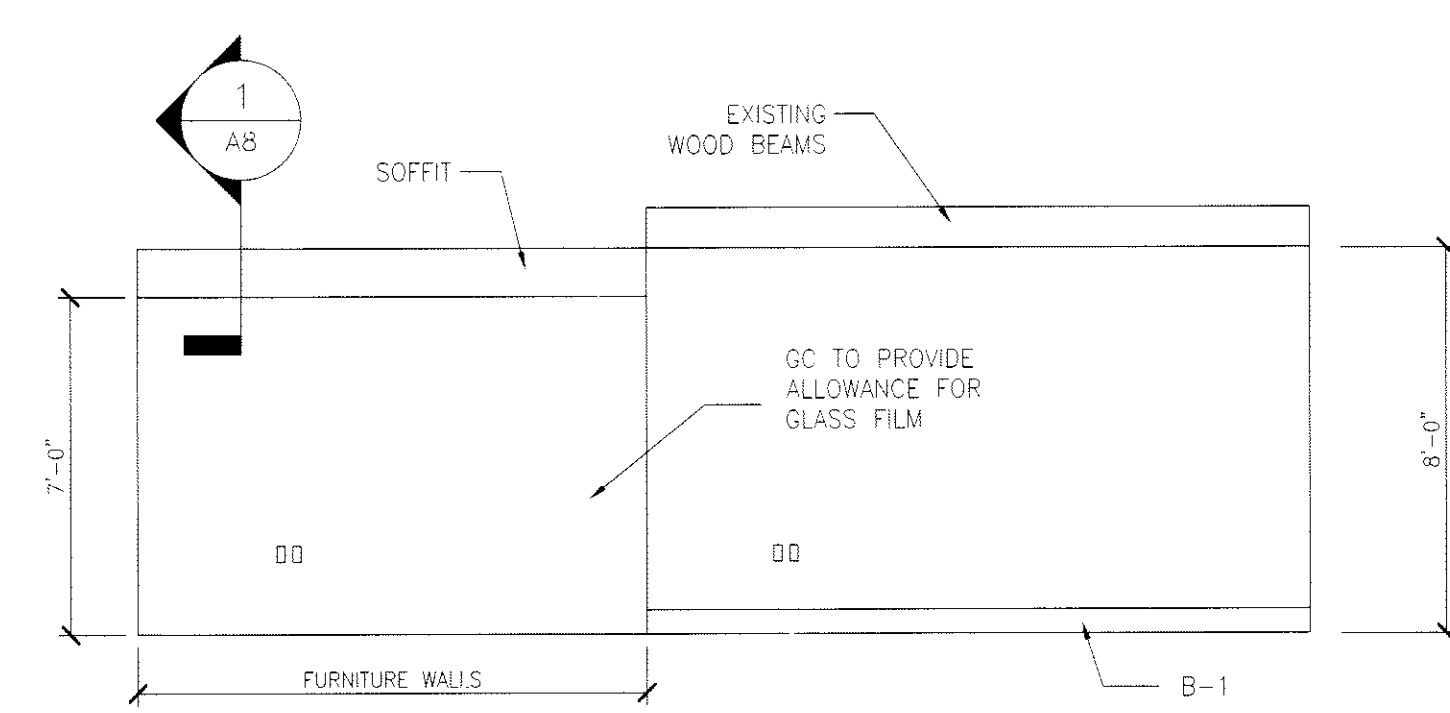


5 OPEN AREA 207
A-6.1 SCALE : 1/4"=1'-0"

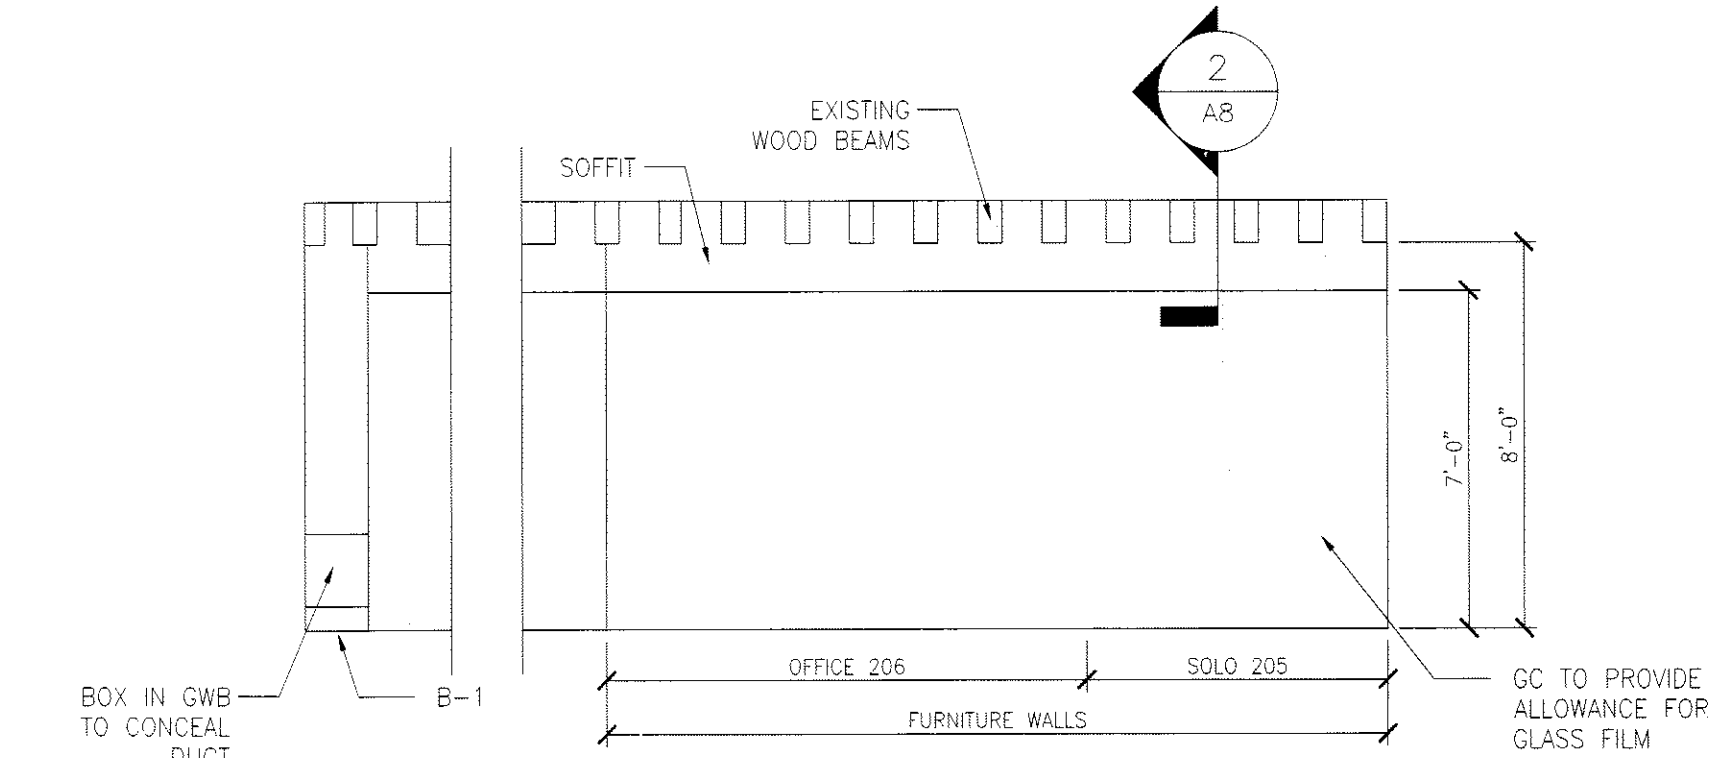


6 OPEN AREA 204-207
A-6.1 SCALE : 1/4"=1'-0"

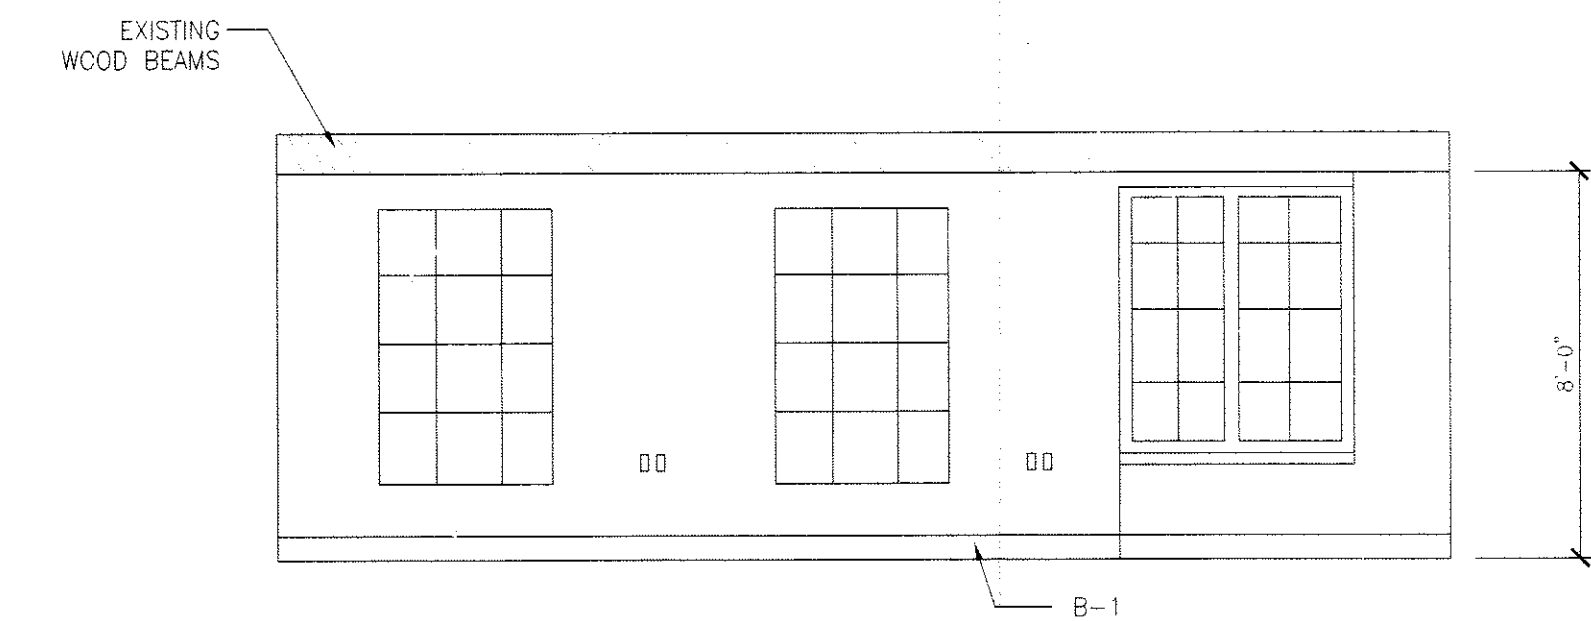


7 OPEN AREA 204-207
A-6.1 SCALE : 1/4"=1'-0"

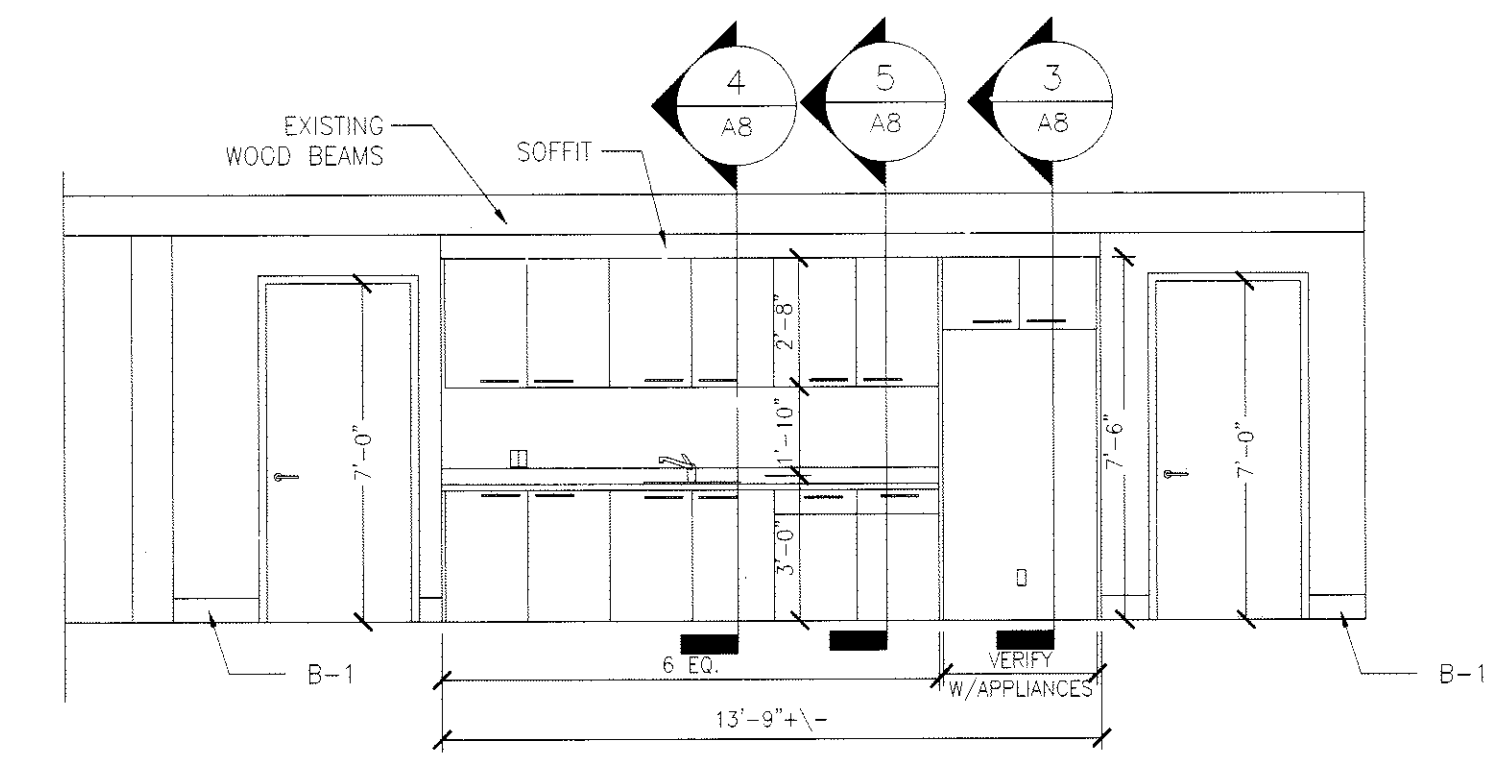

8 COLLAB-CAFE 320
A-6.1 SCALE : 1/4"=1'-0"

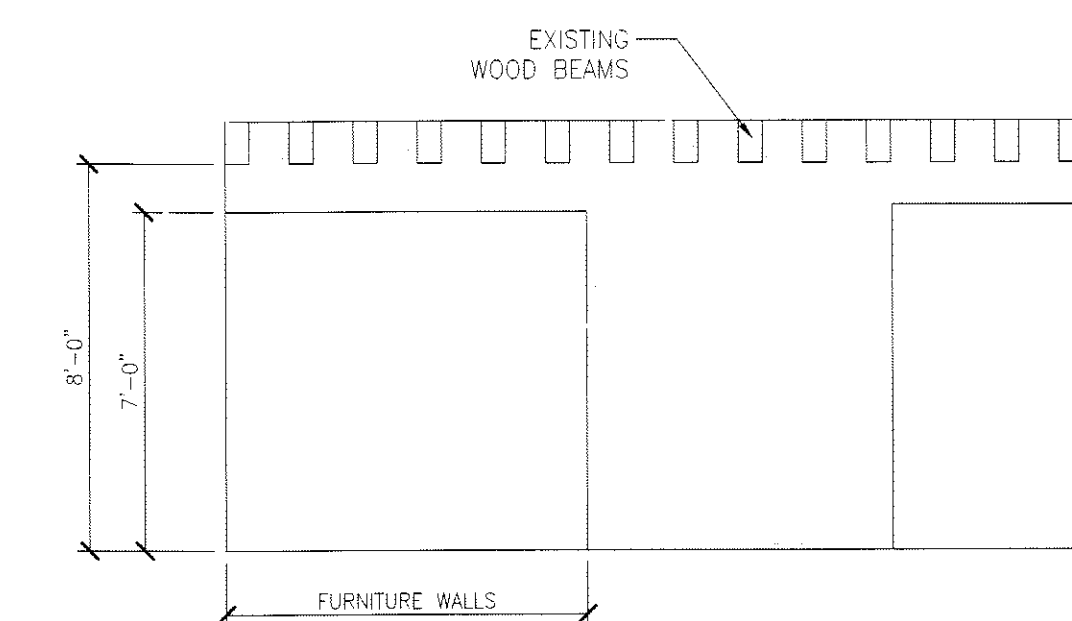

9 COLLAB-CAFE 320
A-6.1 SCALE : 1/4"=1'-0"

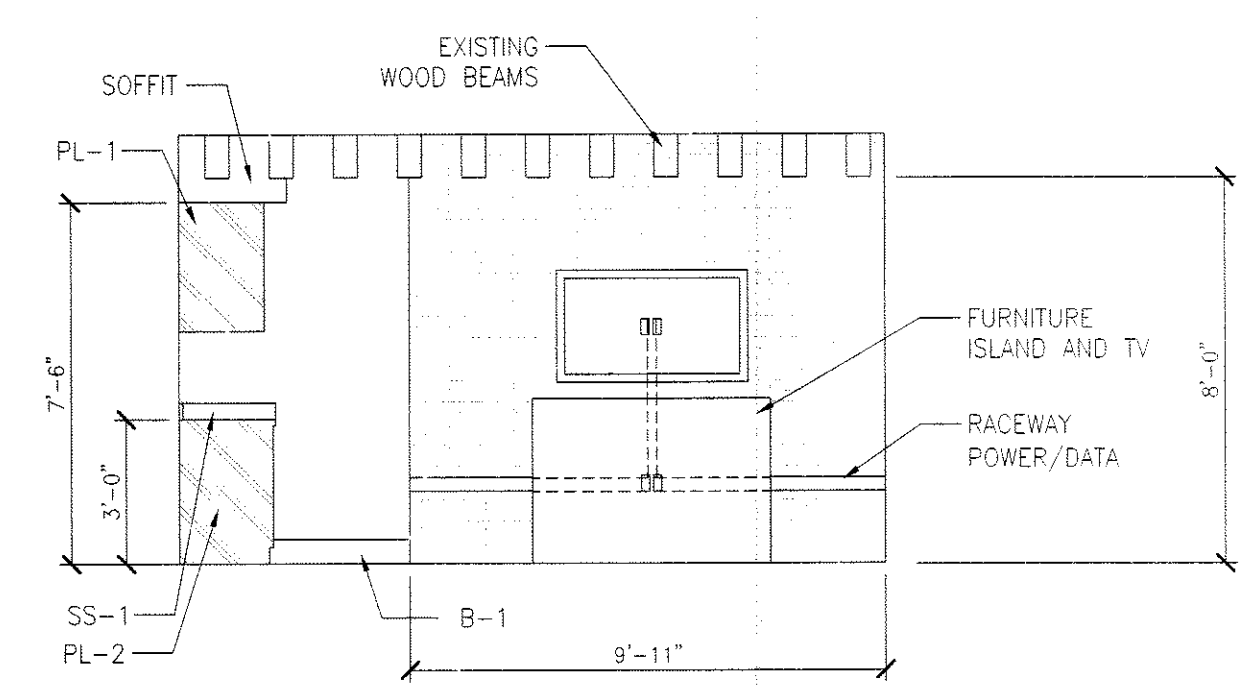

10 COLLAB-CAFE 320
A-6.1 SCALE : 1/4"=1'-0"

GC TO CARRY ALLOWANCE FOR CLEANING, REPAIRING AND FILLING EXISTING BRICK WALLS.

ALL HEIGHTS AND DIMENSIONS TO BE VERIFIED IN FIELD