




TYPICAL REAR SERVICE DOORS & WINDOWS – EAST



TYPICAL REAR SERVICE DOORS & WINDOWS – WEST



TYPICAL REAR SERVICE DOOR

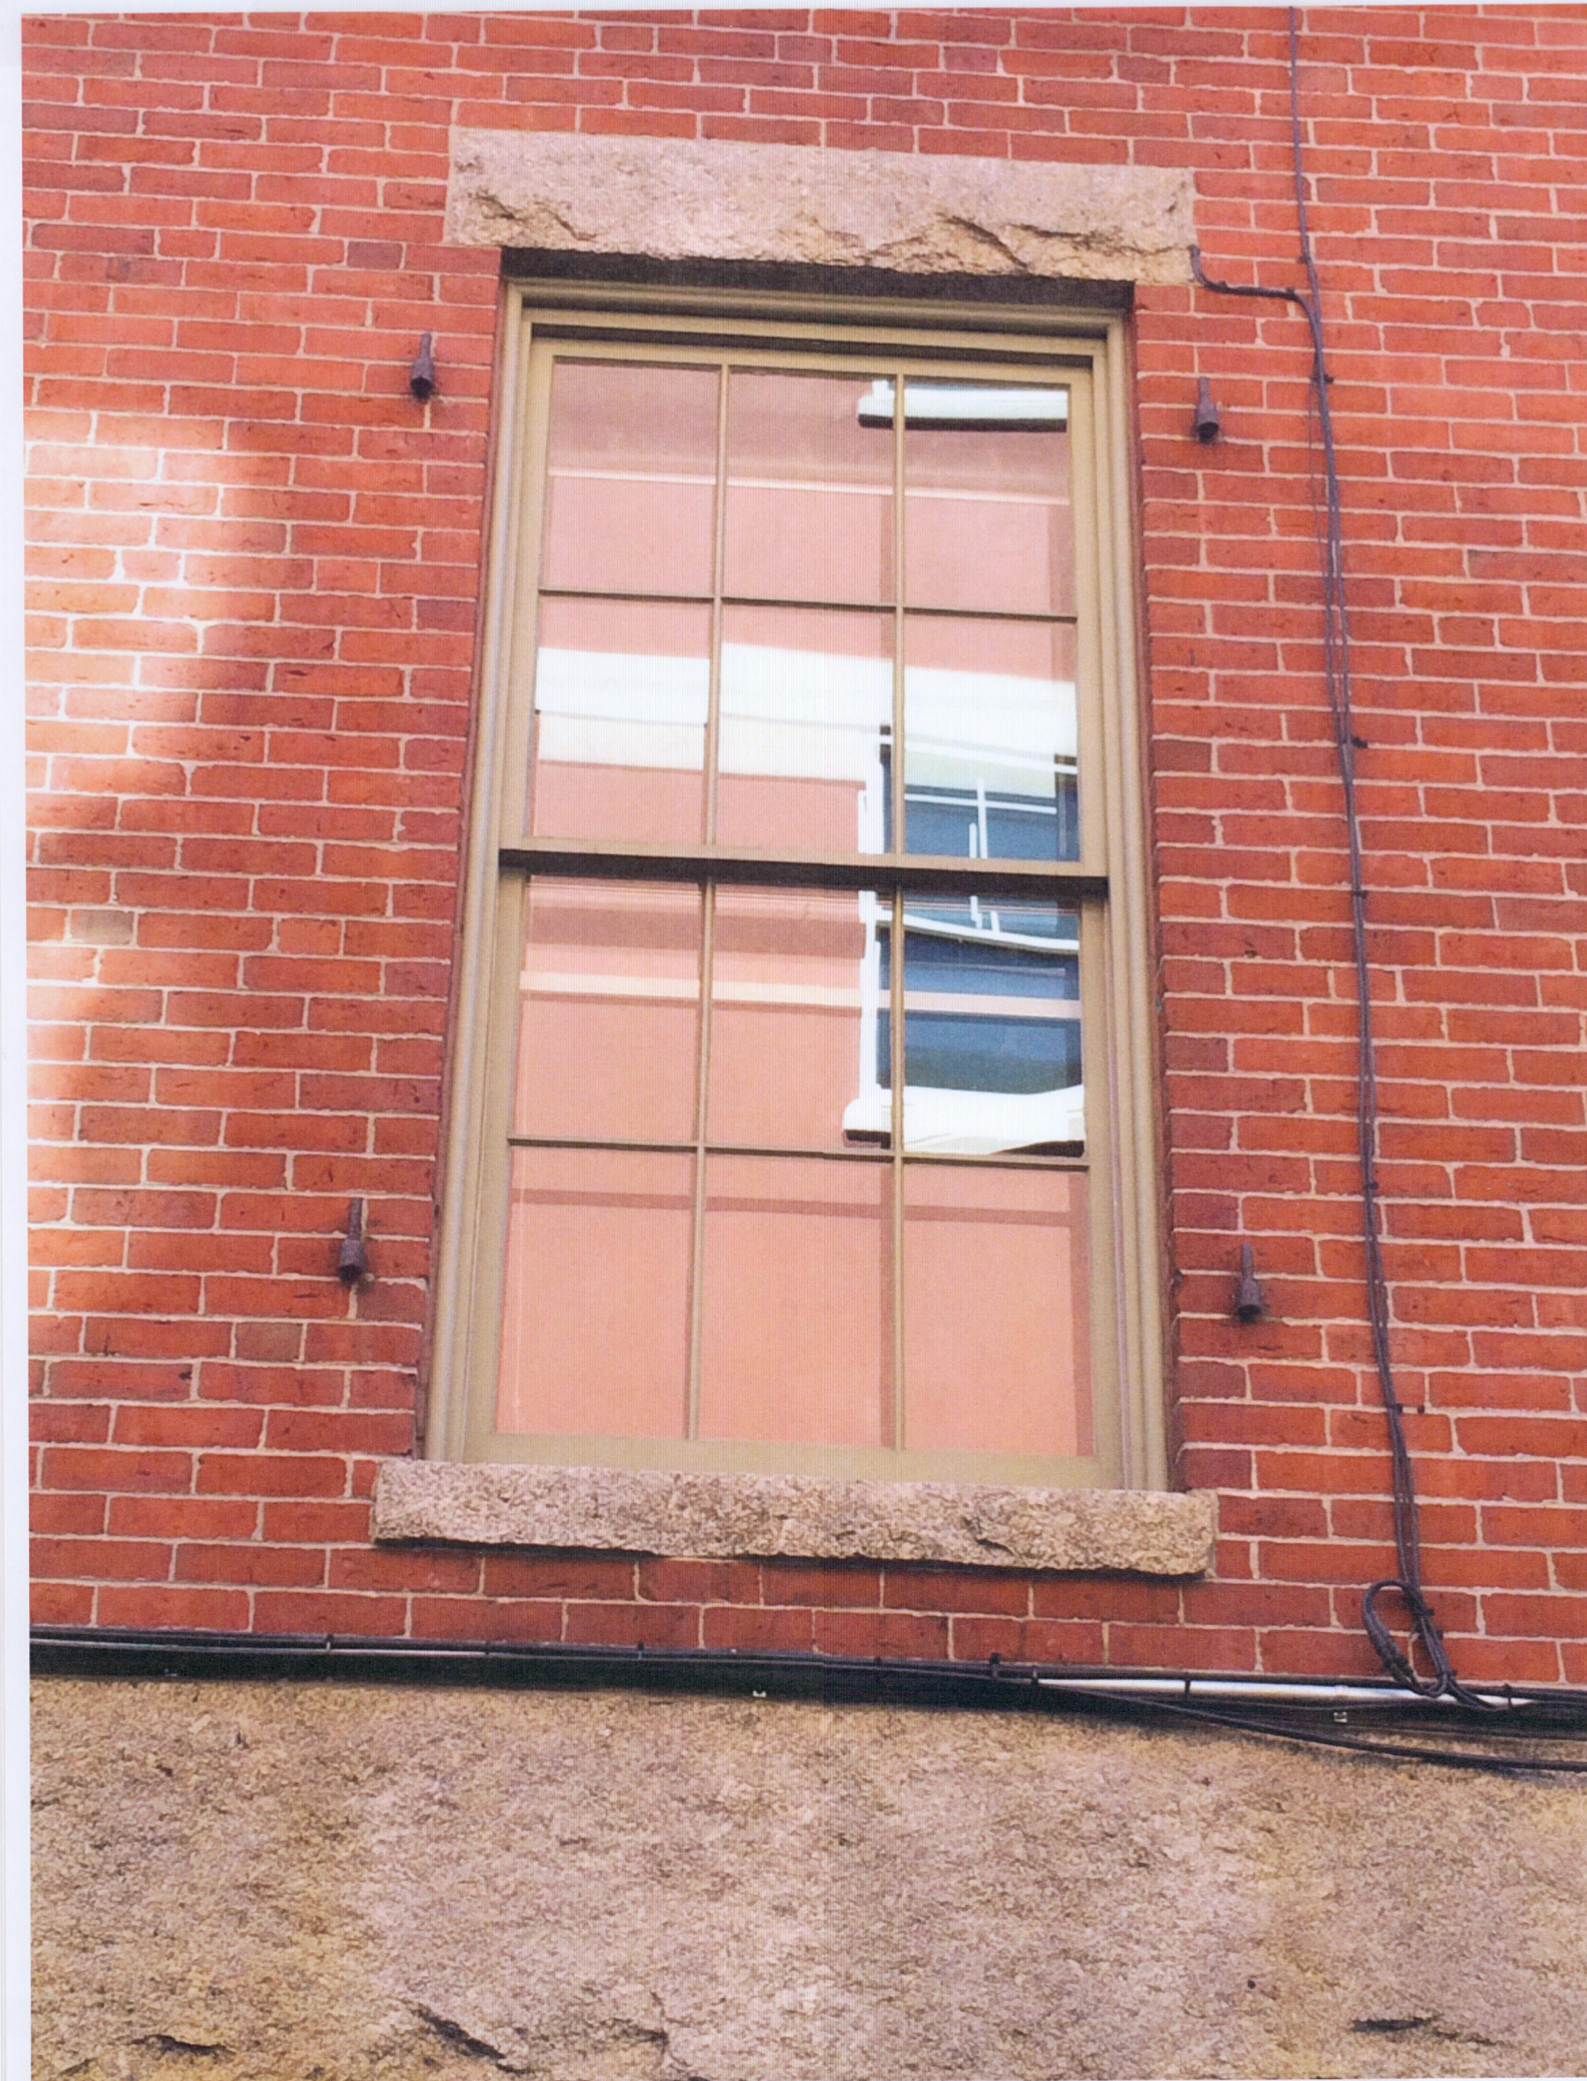

TYPICAL REAR WINDOW



TYPICAL EXISTING WINDOW FRAME



TYPICAL INTERIOR – WEST



TYPICAL INTERIOR – EAST



GRANT HAYS  
ASSOCIATES

ARCHITECTURE & INTERIOR DESIGN  
P.O. BOX 6179 FALMOUTH MAINE 04105  
207.671.5900 www.granthays.com

SCALE

REVISIONS

DRAWING NAME

EXTERIOR WINDOW, DOOR &  
ENTRY STEPS RENOVATION TO  
241-245 COMMERCIAL STREET  
PORTLAND

MAINE 04101

SHEET

WINDOW & DOOR  
PHOTOGRAPHY AT  
245 COMMERCIAL STREET

DATE  
24 SEPT 2014

SCALE  
NONE

DRAWN BY  
MPT

JOB NO.  
140908

SHEET  
A-6

COPYRIGHT  
REPRODUCTION OR USE OF THIS  
DOCUMENT WITHOUT WRITTEN  
PERMISSION FROM GRANT HAYS  
ASSOCIATES IS PROHIBITED.