



A - EXISTING STEPS AT 241 COMMERCIAL ST




C- EXISTING STEPS AT 245 COMMERCIAL ST



EXAMPLE - STEPS AT COMMERCIAL ST



B - EXISTING STEPS AT 241 COMMERCIAL ST

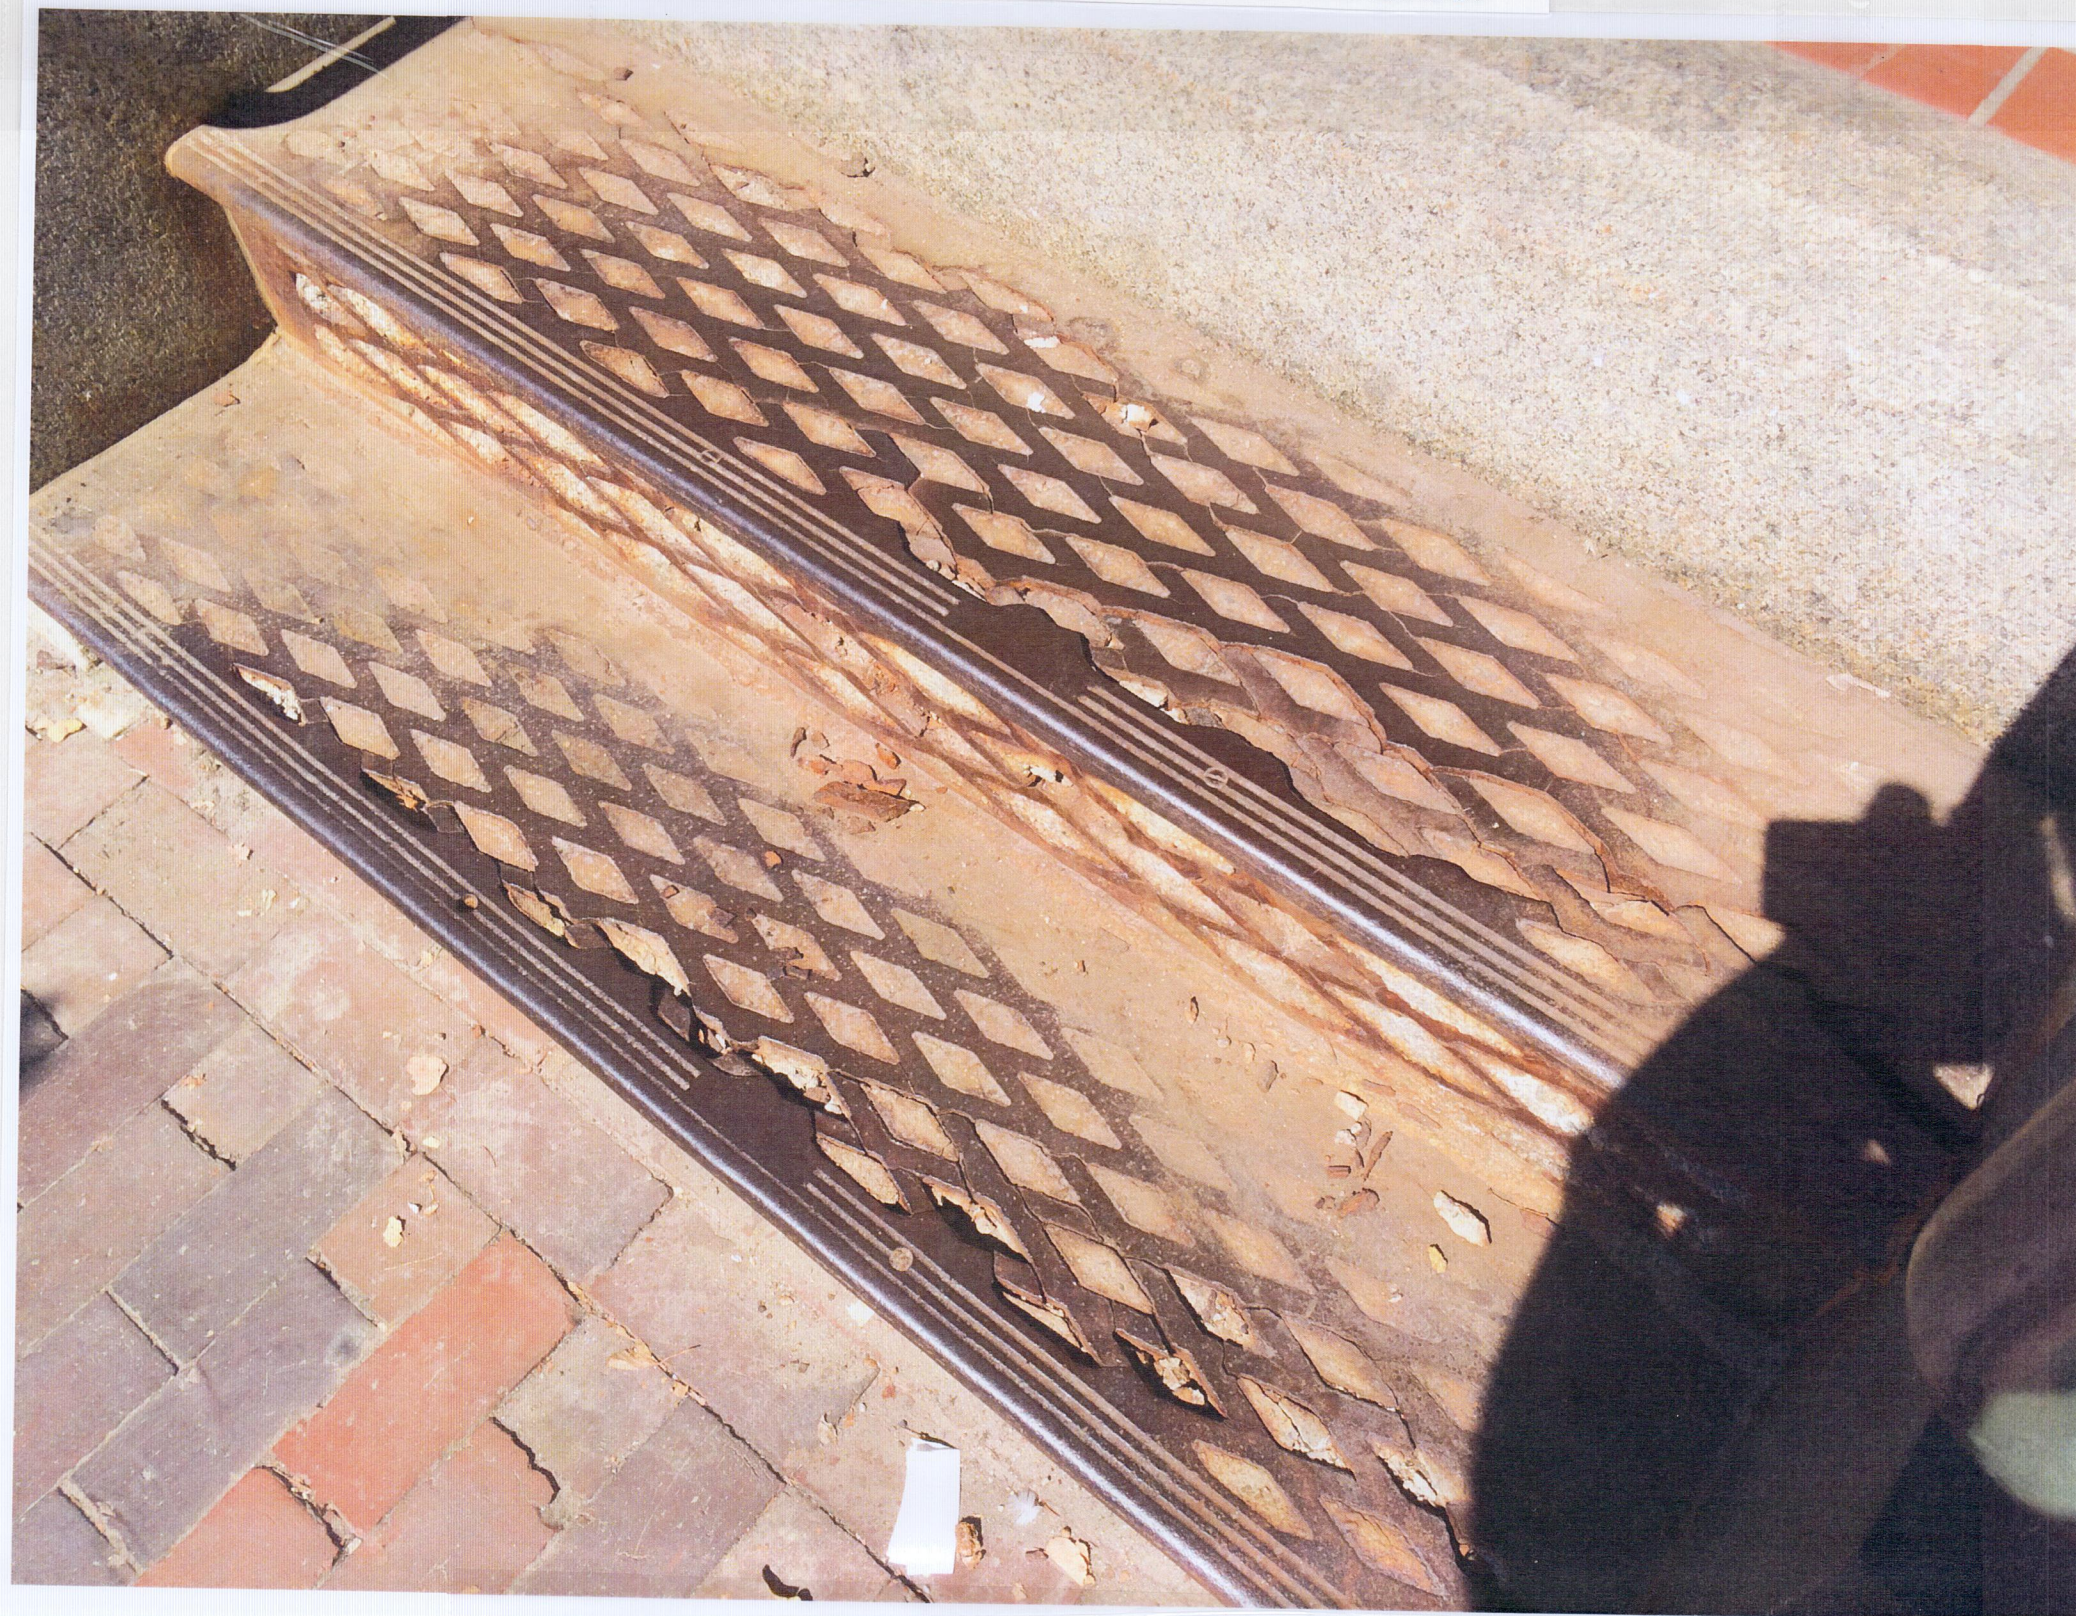

TYPICAL DETERIORATION AT EXISTING STEPS



EXAMPLE - STEPS AT COMMERCIAL ST



D- EXISTING STEPS AT 245 COMMERCIAL ST



GRANT HAYS  
ASSOCIATES

ARCHITECTURE & INTERIOR DESIGN  
P.O. BOX 6179 FALMOUTH MAINE 04105  
207.871.5900 www.granthays.com

SCALE

REVISION

DRAWING NAME

EXTERIOR WINDOW, DOOR &  
ENTRY STEPS RENOVATIONS TO  
241-245 COMMERCIAL STREET

MAINE 04101

PORTLAND

SHEET

STEPS PHOTOGRAPHS AT  
241-245 COMMERCIAL STREET

DATE

26 SEPT 2014

SCALE

NONE

DRAWN

MFH

JOB NO.

140908

SHEET

A-7

COPYRIGHT  
REPRODUCTION OR REVUE OF THIS  
DOCUMENT WITHOUT WRITTEN  
PERMISSION FROM GRANT HAYS  
ASSOCIATES IS PROHIBITED.