



GRANT HAY  
ASSOCIATES

ARCHITECTURE & INTERIOR DESIGN  
P.O. BOX 6179 FALMOUTH MAINE 04105  
207.871.5900 www.granthay.com

SCALE

REVISION

DRAWING NAME

EXTERIOR WINDOW, DOOR &  
ENTRY STEPS RENOVATION TO  
241-245 COMMERCIAL STREET  
PORTLAND  
MAINE 04101






SHEET

STEPS DETAILS

DATE  
25 SEPT 2014  
SCALE  
AS NOTED  
DRAWN  
MFA  
JOB NO.  
140908  
SHEET

A-B

COPYRIGHT  
REPRODUCTION OR REVUE OF THIS  
DOCUMENT WITHOUT WRITTEN  
PERMISSION FROM GRANT HAY  
ASSOCIATES IS PROHIBITED.

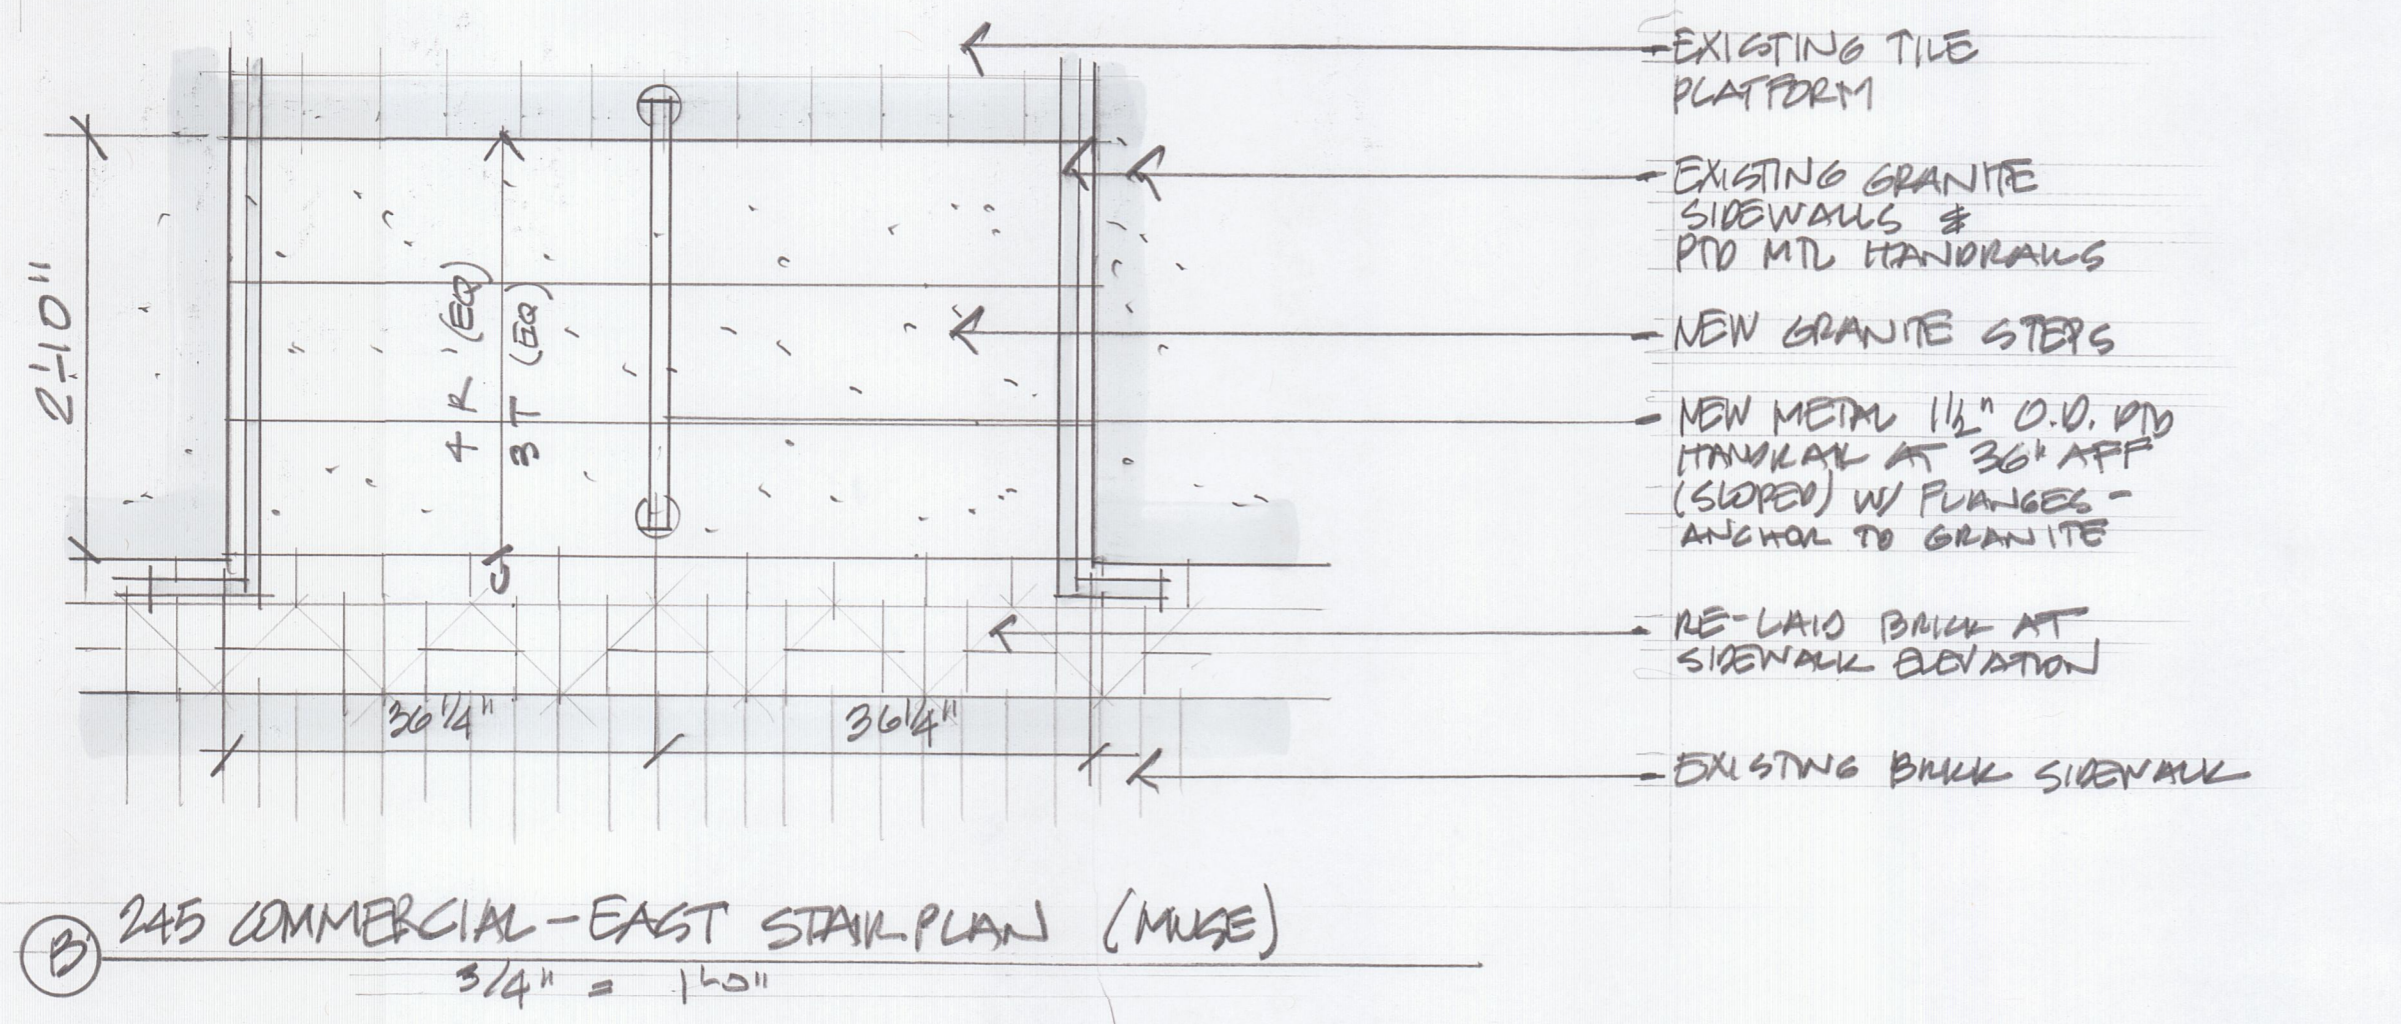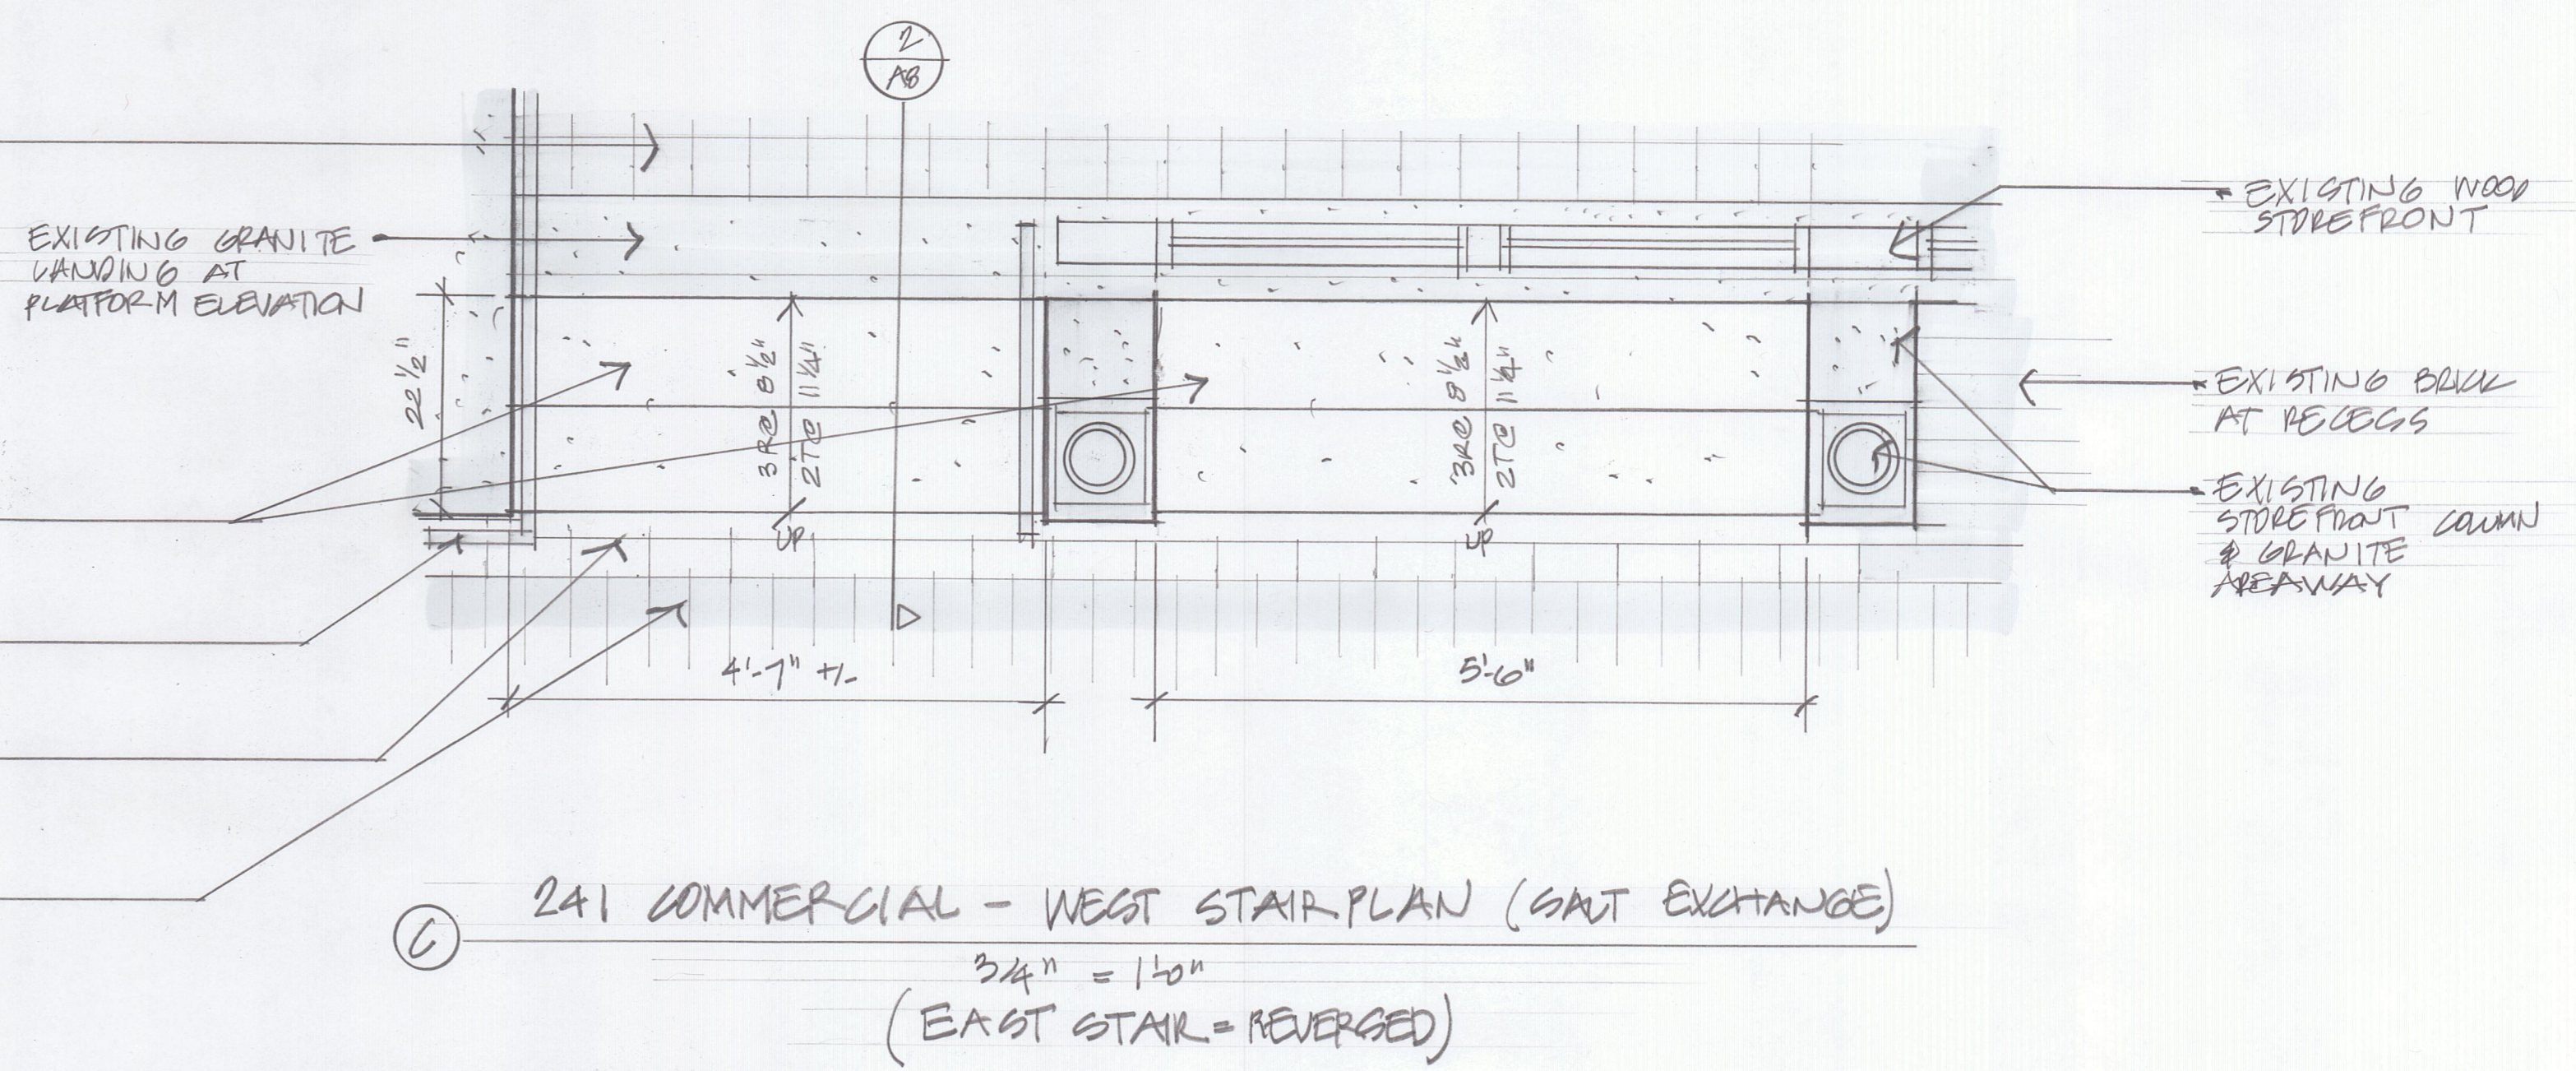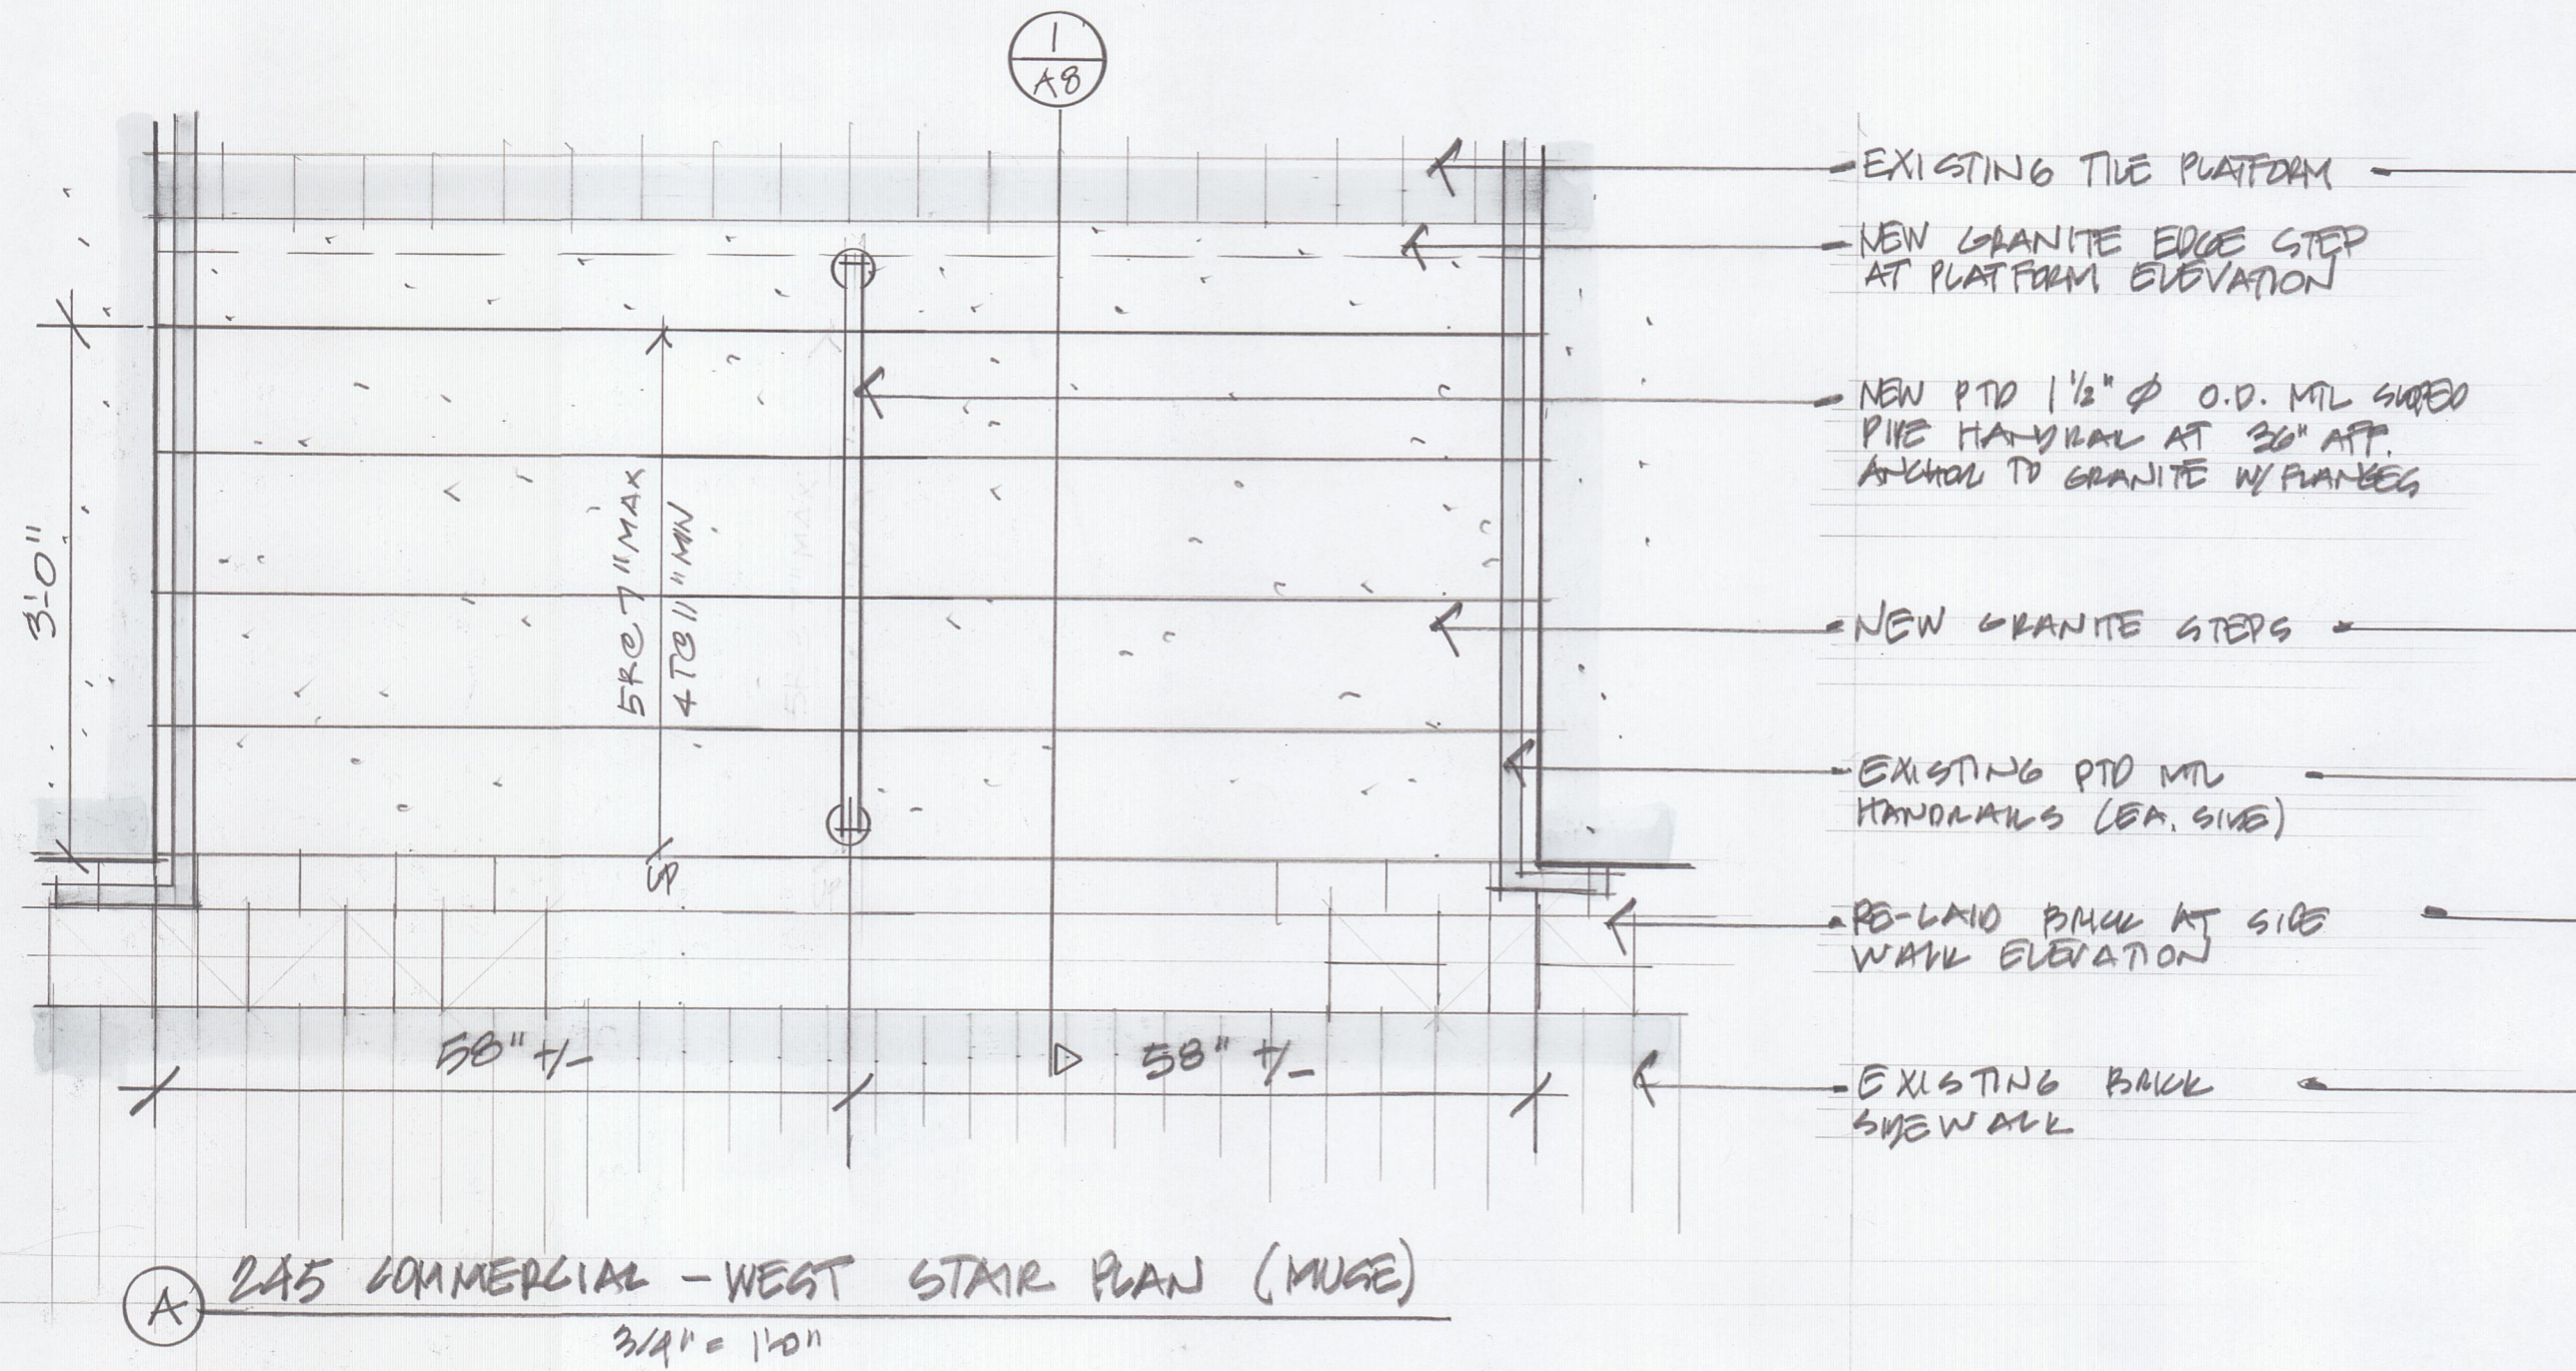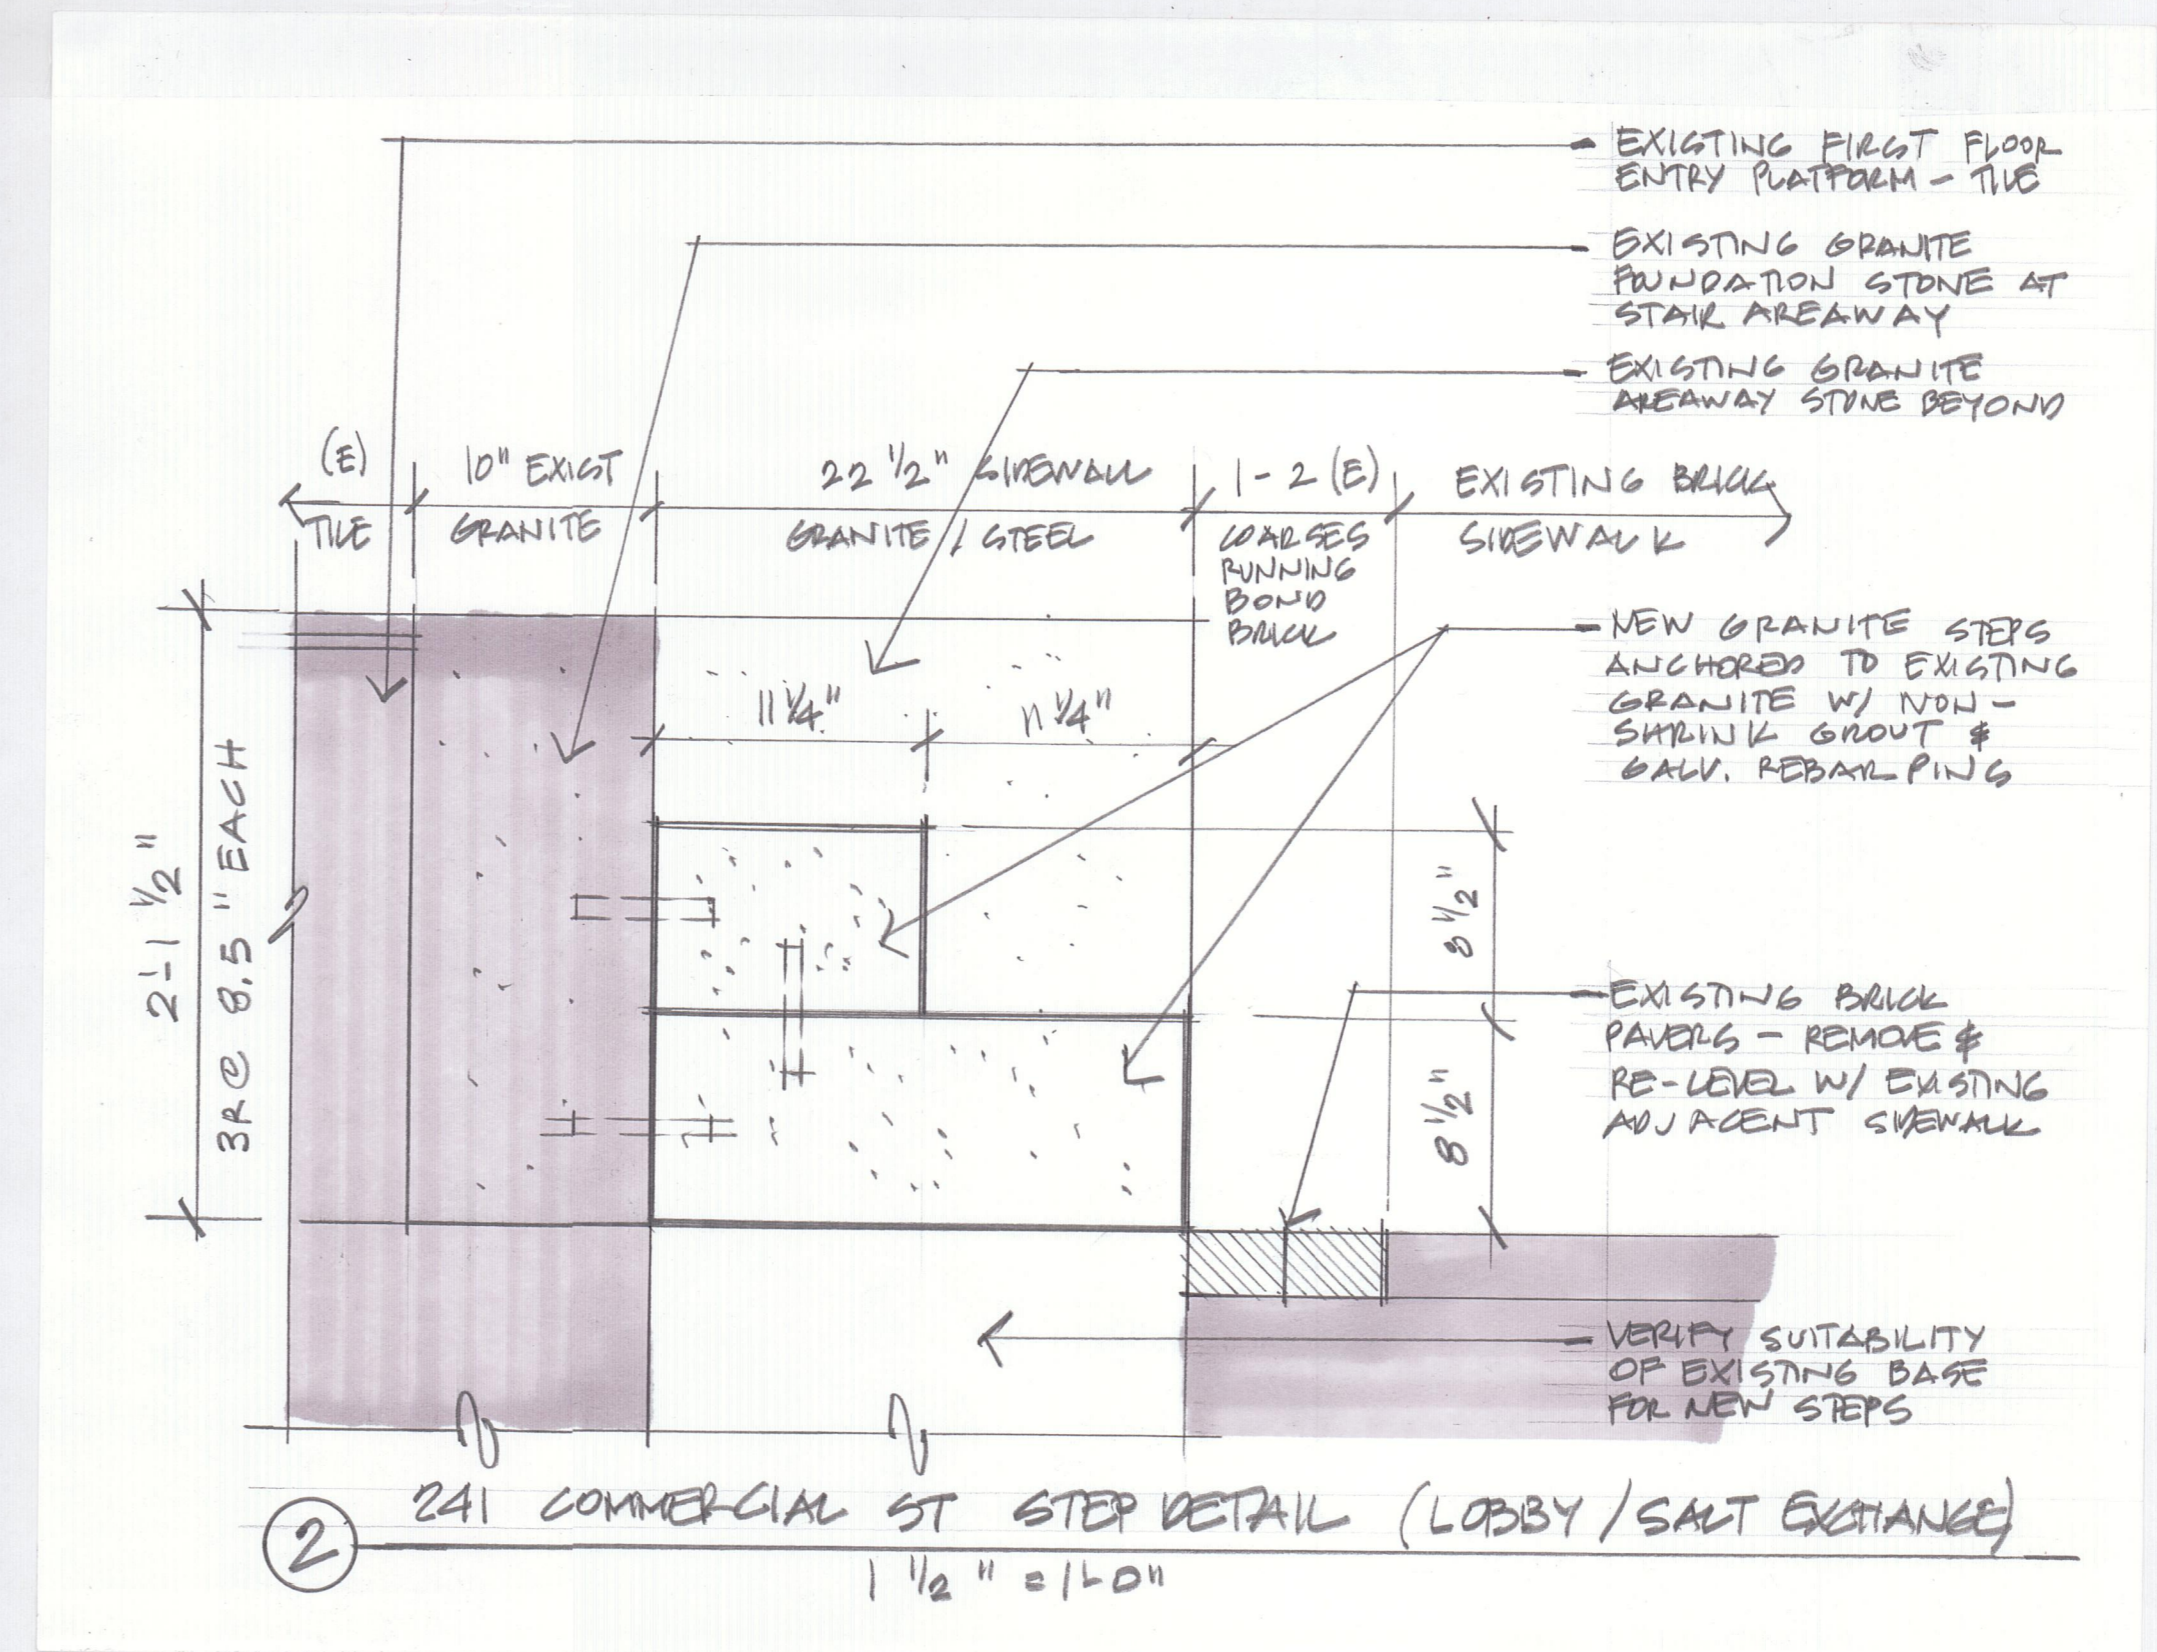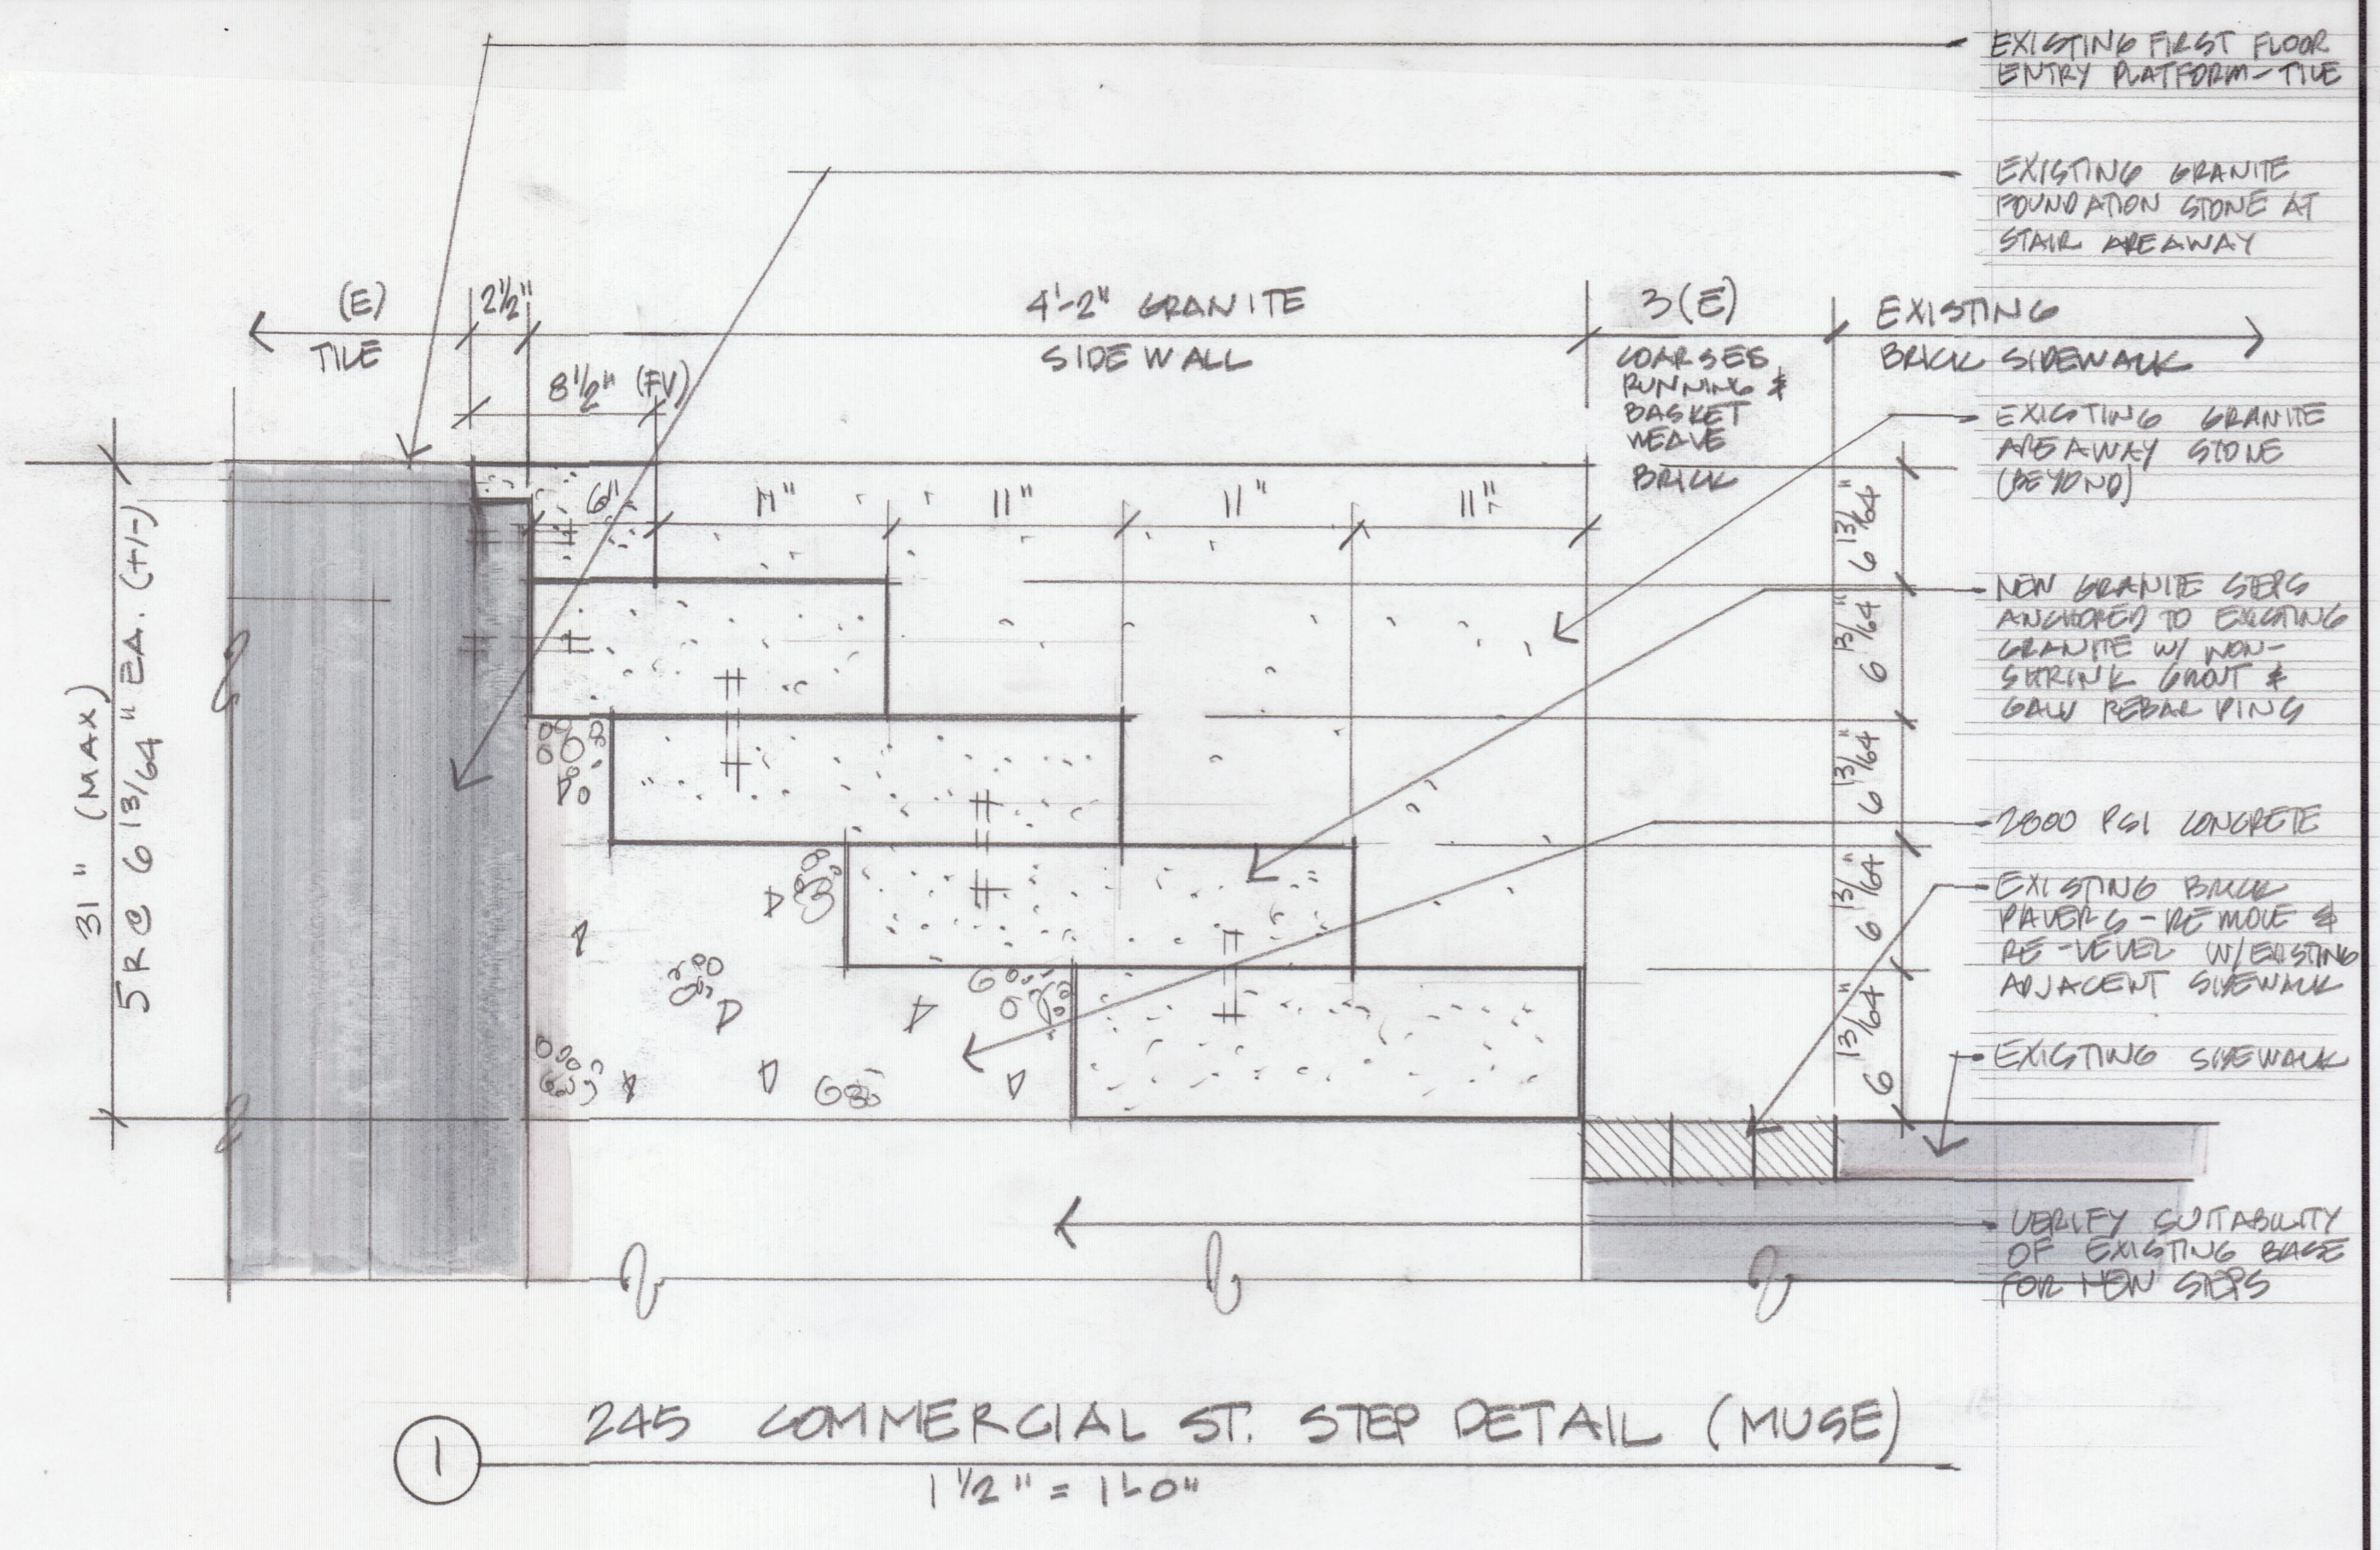

245 COMMERCIAL - EAST STAIR PLAN (MUSE)  
3/4" = 1'-0"

241 COMMERCIAL - WEST STAIR PLAN (SALT EXCHANGE)  
3/4" = 1'-0"  
(EAST STAIR = REVERSED)