
EXTERIOR WINDOW, DOOR & ENTRY / TEP/ REMOVATION/ TO 245-251 COMMERCIAL / TREET

PORTLAND

MAINE 04101

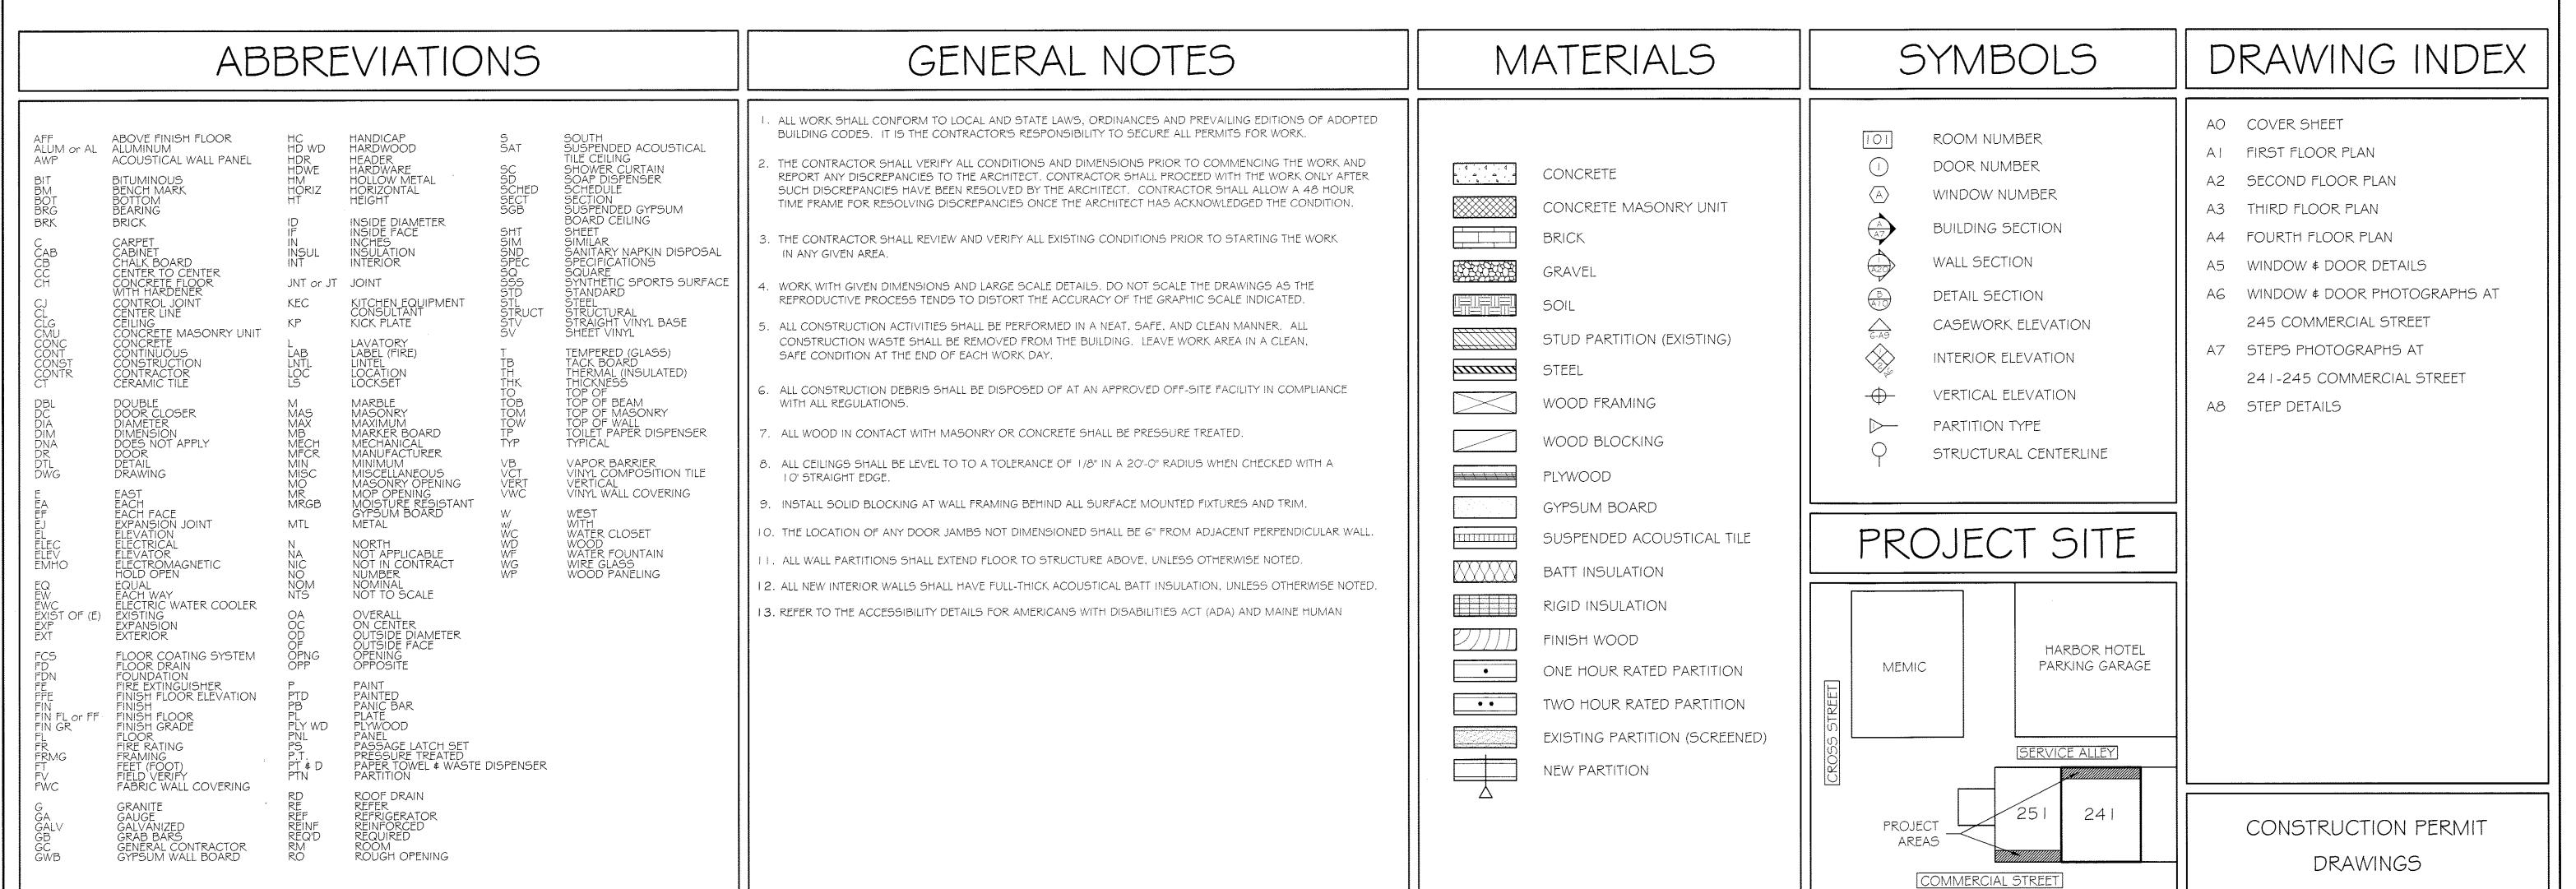


GRANT HAYS

ASSOCIATES

ARCHITECTURE & INTERIOR DE/IGN P.O. BOX 6179 FALMOUTH MAINE 0410 207.871.5900 www.granthays.com

/F Δ1

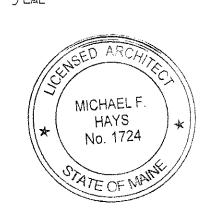

REVI/10/J

DRAWING MAN

CIAL/TREET

STEP/ RENOVATION

COMMERCIAL

COVER /HEET

OB MO.

140908

A-O

COPYRIGHT

REPRODUCTION OR REU/E OF THU

DOCUMENT WITHOUT WRITTEN

PERMLY/ION FROM GRANT HAY/

A//OCIATE/ J/ PROHIBITED.