


TYPICAL REAR SERVICE DOORS & WINDOWS - EAST



TYPICAL REAR SERVICE DOORS & WINDOWS - WEST



TYPICAL REAR SERVICE DOOR

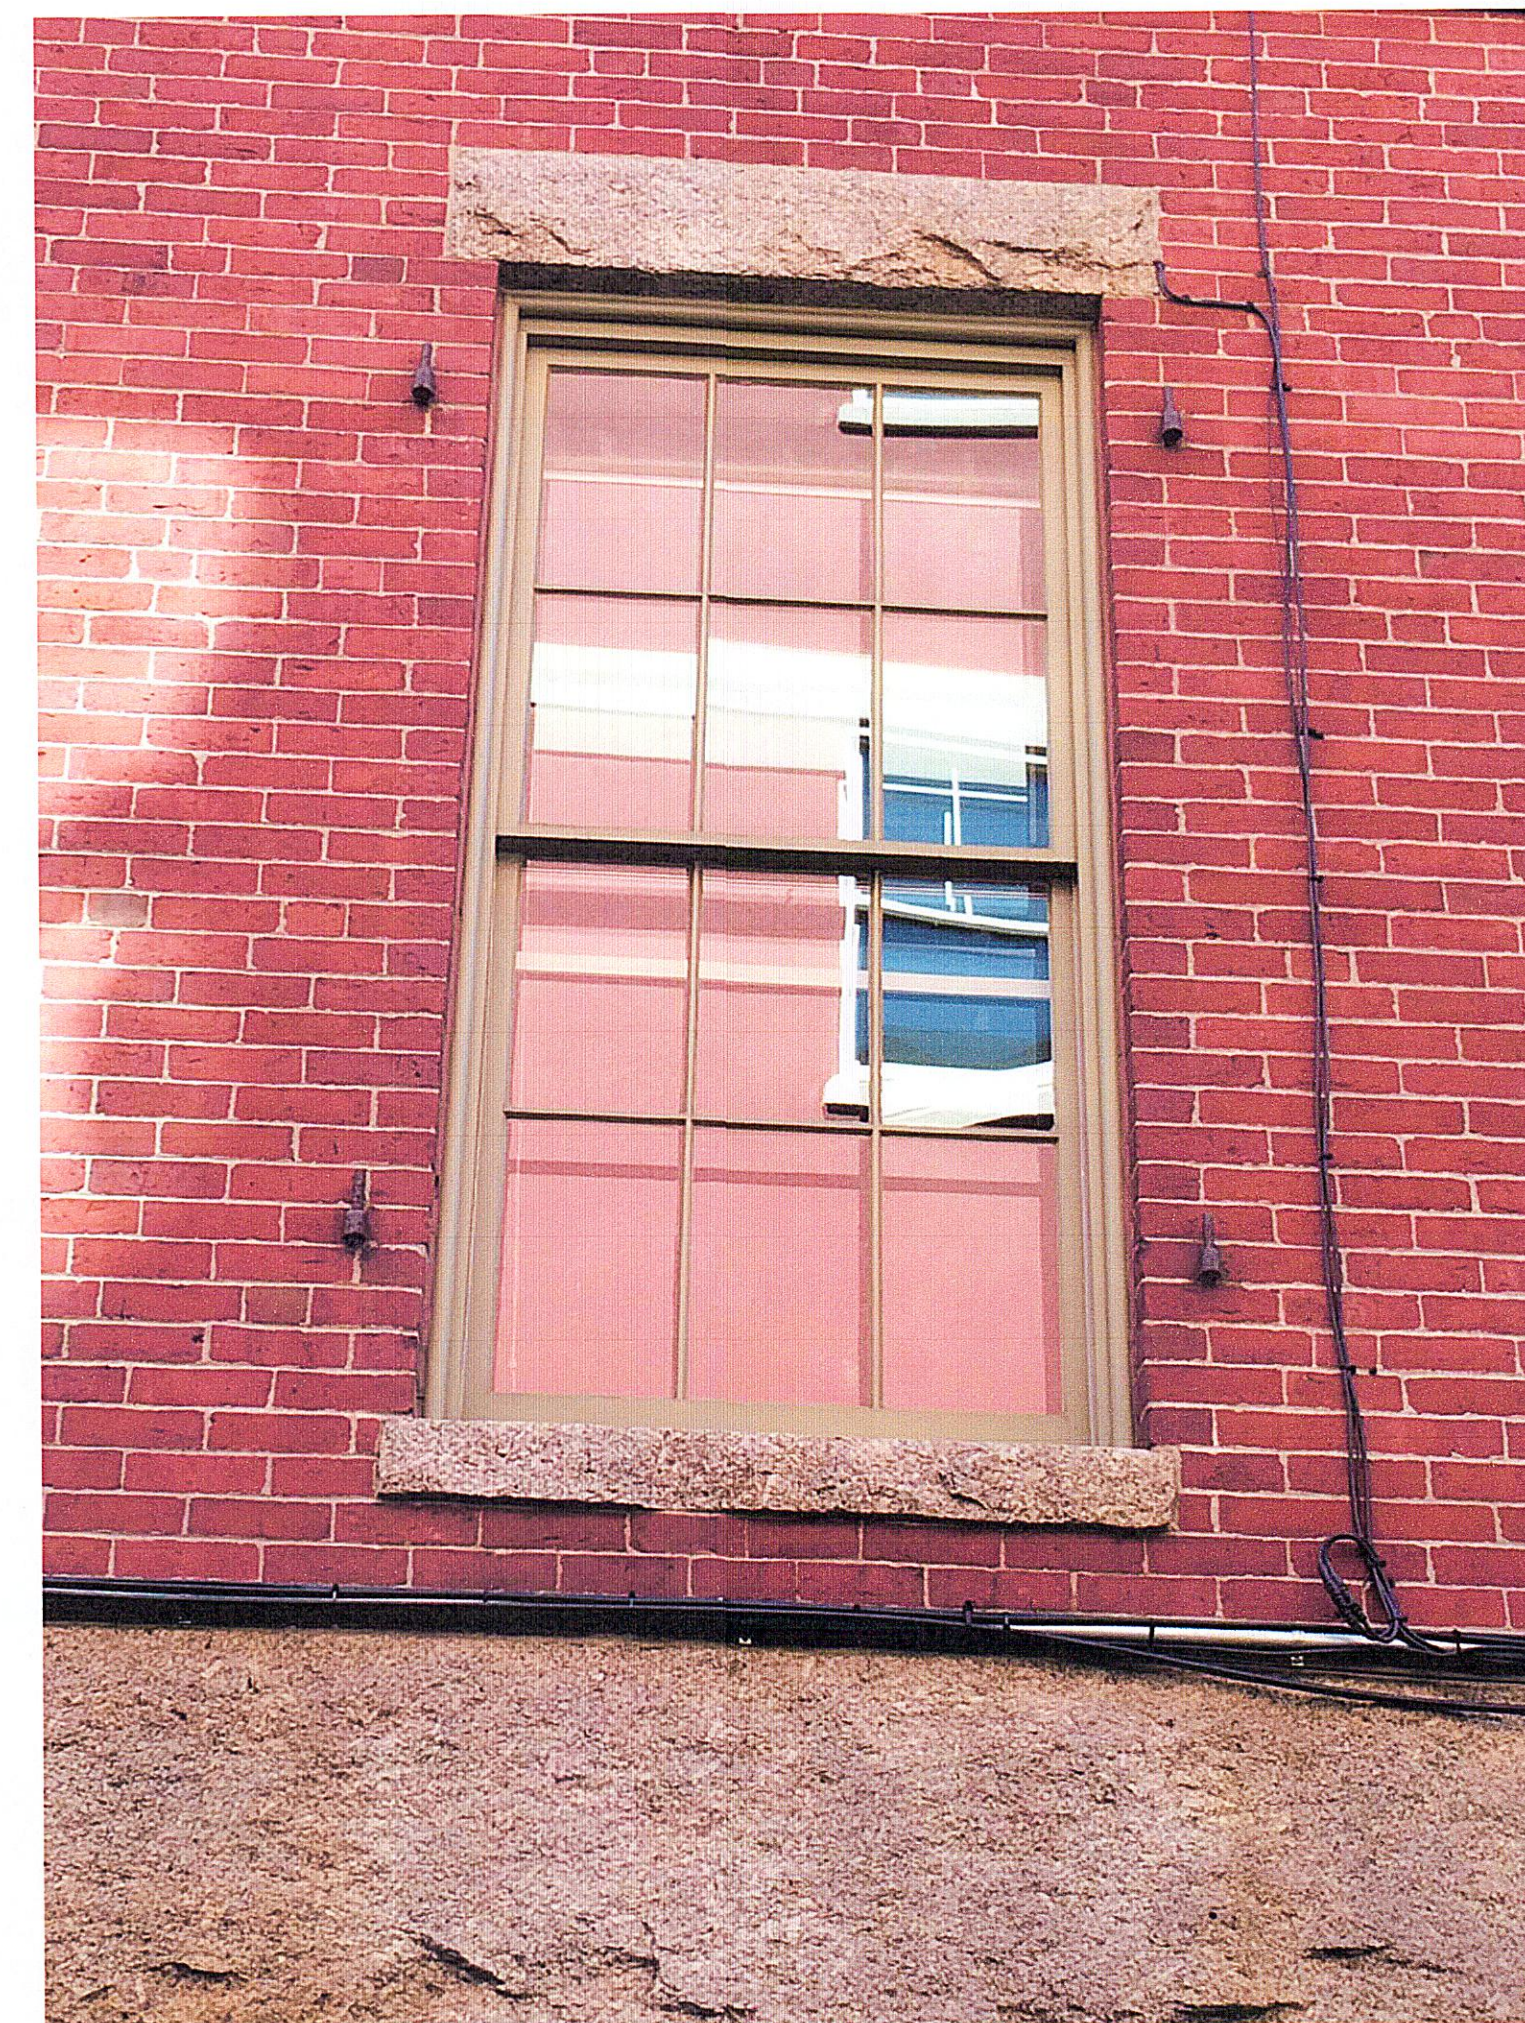

TYPICAL REAR SERVICE WINDOW




TYPICAL EXISTING WINDOW FRAME



TYPICAL INTERIOR - WEST




TYPICAL INTERIOR - EAST

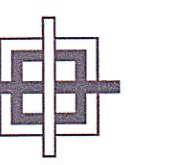

GRANT HAYS  
ASSOCIATES

ARCHITECTURE & INTERIOR DESIGN  
P.O. BOX 6179 FALMOUTH MAINE 04105  
207.871.5900 www.granthays.com

SCALE

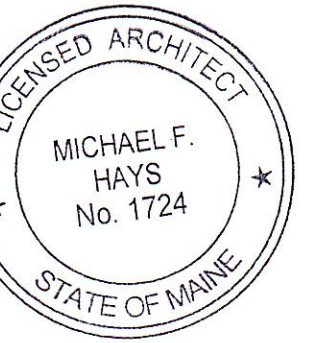

REVISIONS

DRAWING NAME

EXTERIOR WINDOW, DOOR &  
ENTRY STEPS RENOVATIONS TO  
245-251 COMMERCIAL STREET  
PORTLAND MAINE 04101

SHEET

WINDOW & DOOR  
PHOTOGRAPHS AT  
245 COMMERCIAL STREET

DATE  
6 Oct '14

SCALE  
NO SCALE

DRAWN  
MFH/mgk

JOB NO.  
140908

SHEET  
A-6

COPYRIGHT  
REPRODUCTION OR RESUE OF THIS  
DOCUMENT WITHOUT WRITTEN  
PERMISSION FROM GRANT HAYS  
ASSOCIATES IS PROHIBITED.