



GRANT HAYS ASSOCIATES
 ARCHITECTURE & INTERIOR DESIGN
 P.O. BOX 6179 FALMOUTH MAINE 04105
 207.871.5900 www.granthays.com

DATE: 08/17/17
 LICENSED ARCHITECT
 MICHAEL F. HAYS
 No. 1724
 STATE OF MAINE
 Michael F. Hays


REVISIONS
 DRAWING NAME

MEMIC RENOVATION TO THE FOURTH FLOOR OFFICES
 245 COMMERCIAL ST. PORTLAND, MAINE 04101

FOURTH FLOOR PARTIAL FURNITURE PLAN

DATE: 30 MAY 2017
 SCALE: 1/4" = 1'-0"
 DRAWN: MFH/mgk
 JOB NO.: 170515

SHEET: A-4
 COPYRIGHT REPRODUCTION OR REVUE OF THIS DOCUMENT WITHOUT WRITTEN PERMISSION FROM GRANT HAYS ASSOCIATES IS PROHIBITED.

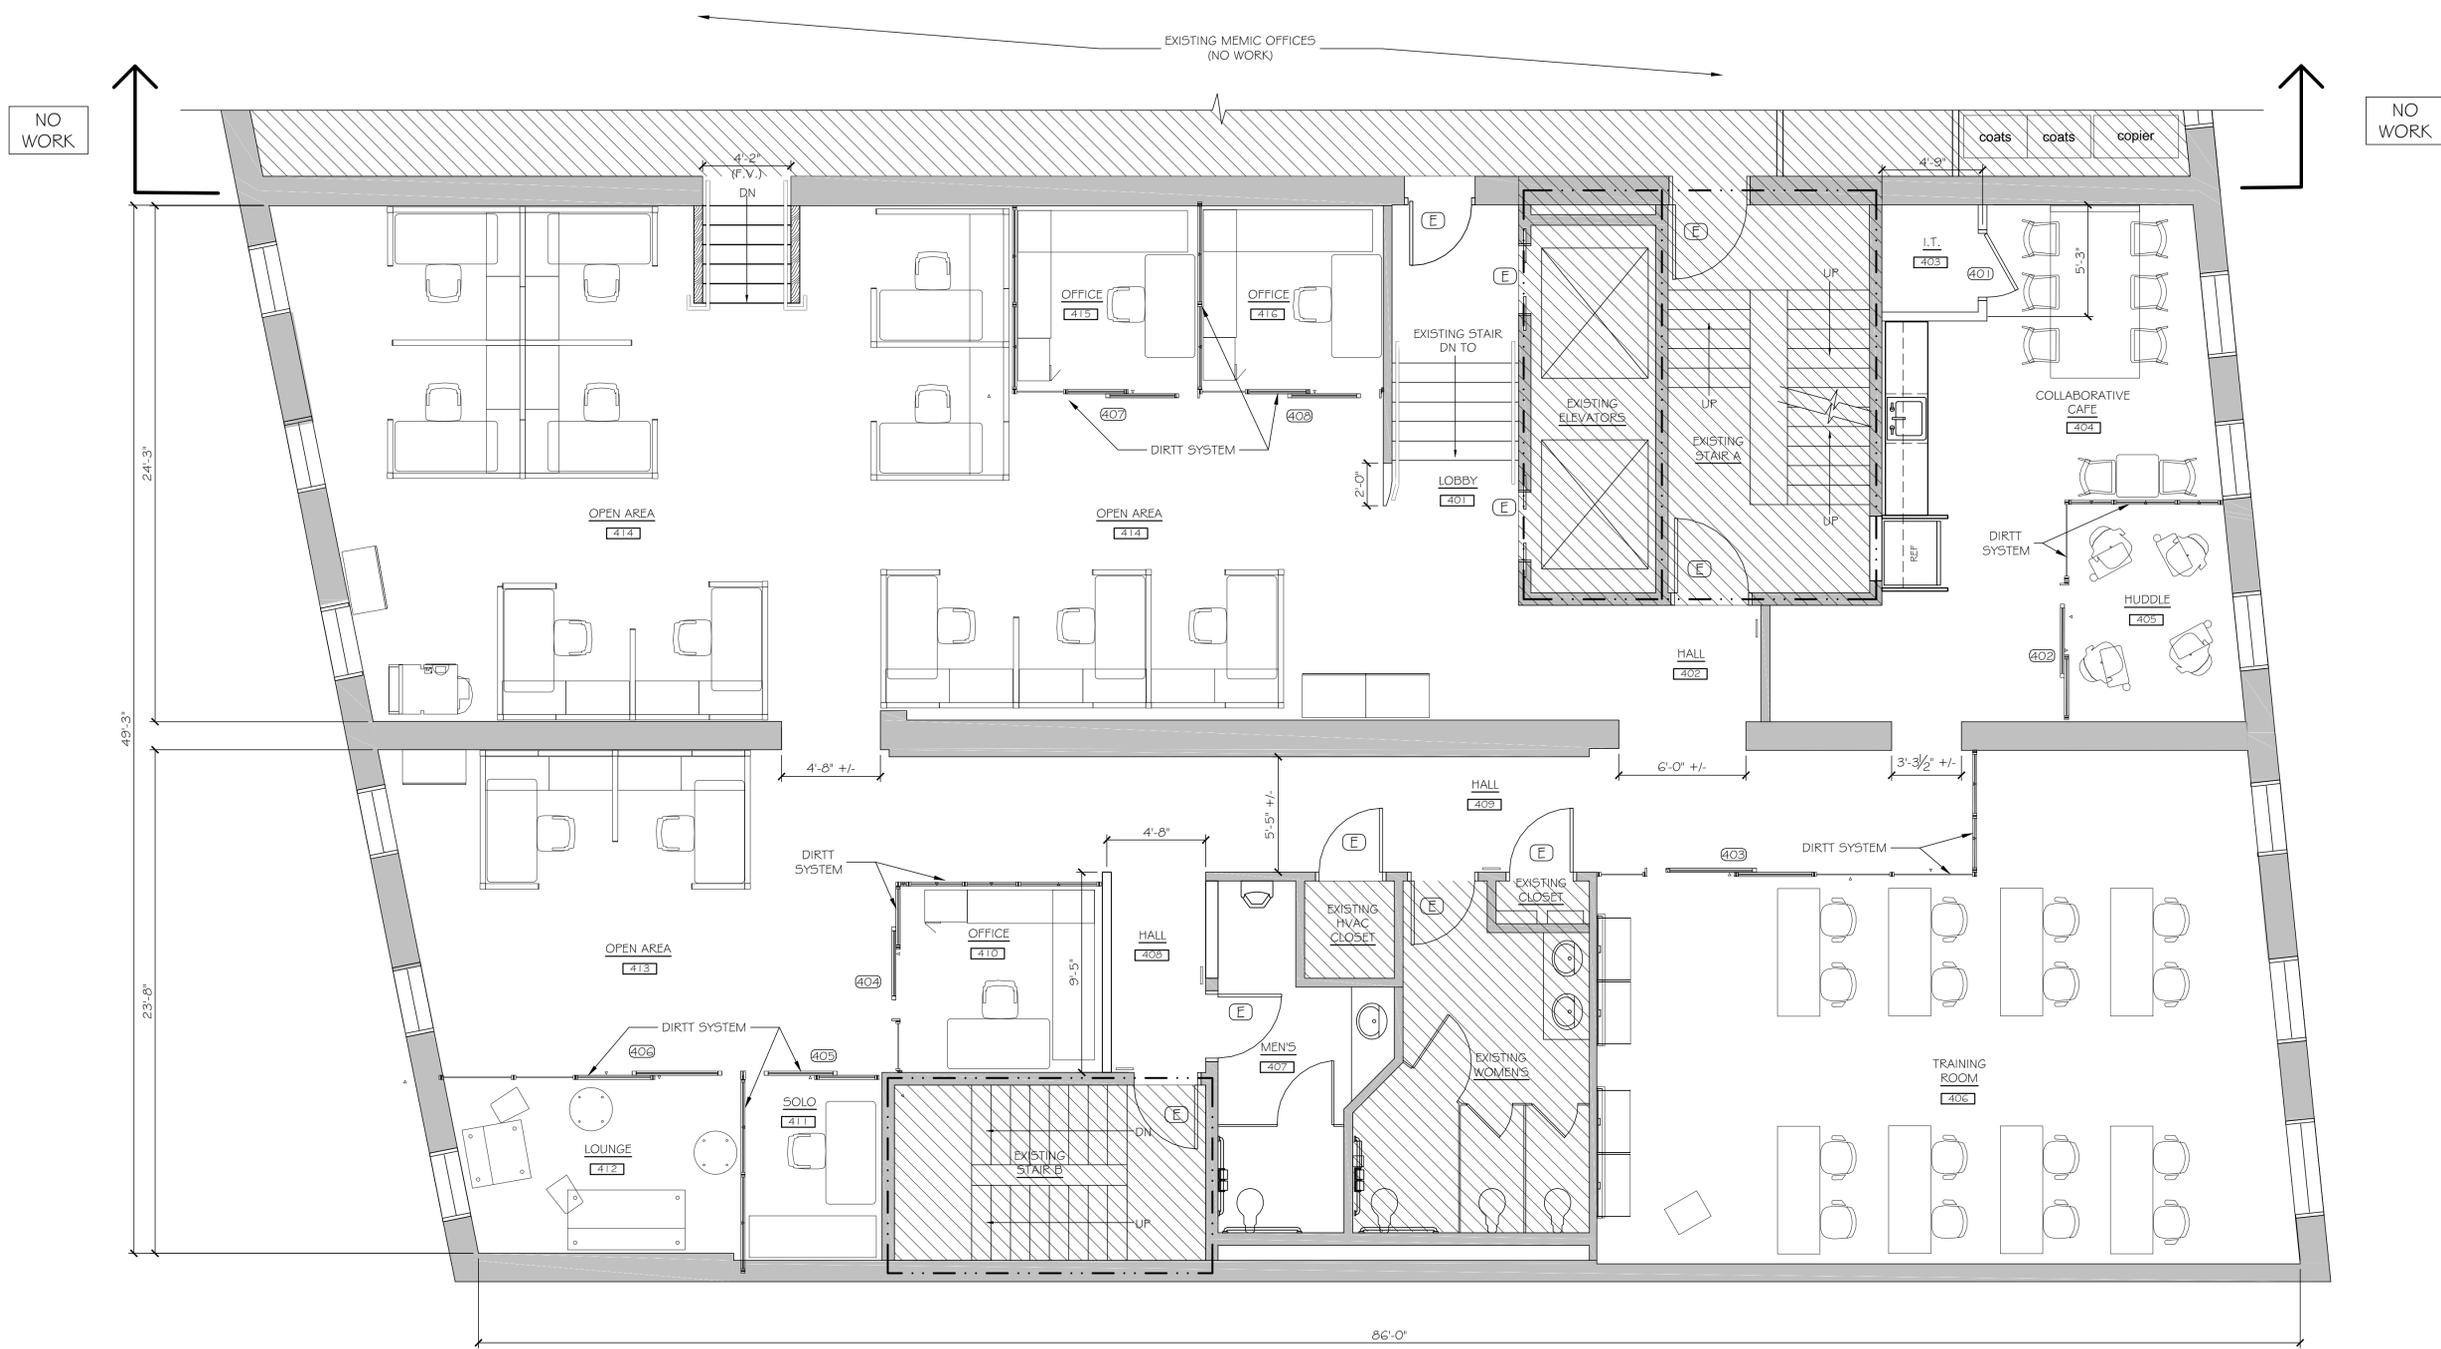

FOURTH FLOOR PARTIAL FURNITURE PLAN
 SCALE: 1/4" = 1'-0"



WALL TYPES	
	EXISTING WALLS
	NEW PARTITIONS
	EXISTING (NO WORK)
	2 HR WALL

NOTE: FURNITURE / PARTITION PLAN FOR REFERENCE ONLY. REFER TO RED THREAD AND CREATIVE OFFICE PAVILION (DIRTT) DRAWINGS FOR COORDINATION OF DEPICTED FURNISHINGS SYSTEMS.

- FURNITURE NOTES:**
- FURNITURE VENDOR SHALL MAKE A SITE VISIT TO VERIFY FURNITURE CAN FIT IN THE ELEVATOR AND/OR CAN BE BROUGHT INTO THE SPACE FOR INSTALLATION.
 - FURNITURE VENDOR MUST PAD ALL WALLS AND DOOR FRAMES TO PROTECT THEM FROM DAMAGE DURING FURNITURE INSTALLATION OR MOVE.
 - ALL FURNITURE IS BY TENANT.
 - FURNITURE VENDOR MUST REVIEW EQUIP. LOCATIONS AND BRING POWER TO THOSE WHIP LOCATIONS. SEE A-3 DRAWINGS.
 - FURNITURE VENDOR TO FIELD VERIFY CLEAR DIMENSIONS PRIOR TO INSTALLATION. BRING ANY VARIATIONS FROM THE ARCHITECTURAL PLANS TO THE ARCHITECTS' ATTENTION.
 - G.C. IS RESPONSIBLE FOR COORDINATING THE INSTALLATION OF ALL ELECTRICAL AND TEL/DATA COMPONENTS ASSOCIATED WITH FURNITURE.
 - FURNITURE VENDOR TO COORDINATE ALL ASPECTS OF THE FURNITURE WALL SYSTEM WITH GENERAL CONTRACTOR.