


261 COMMERCIAL STREET

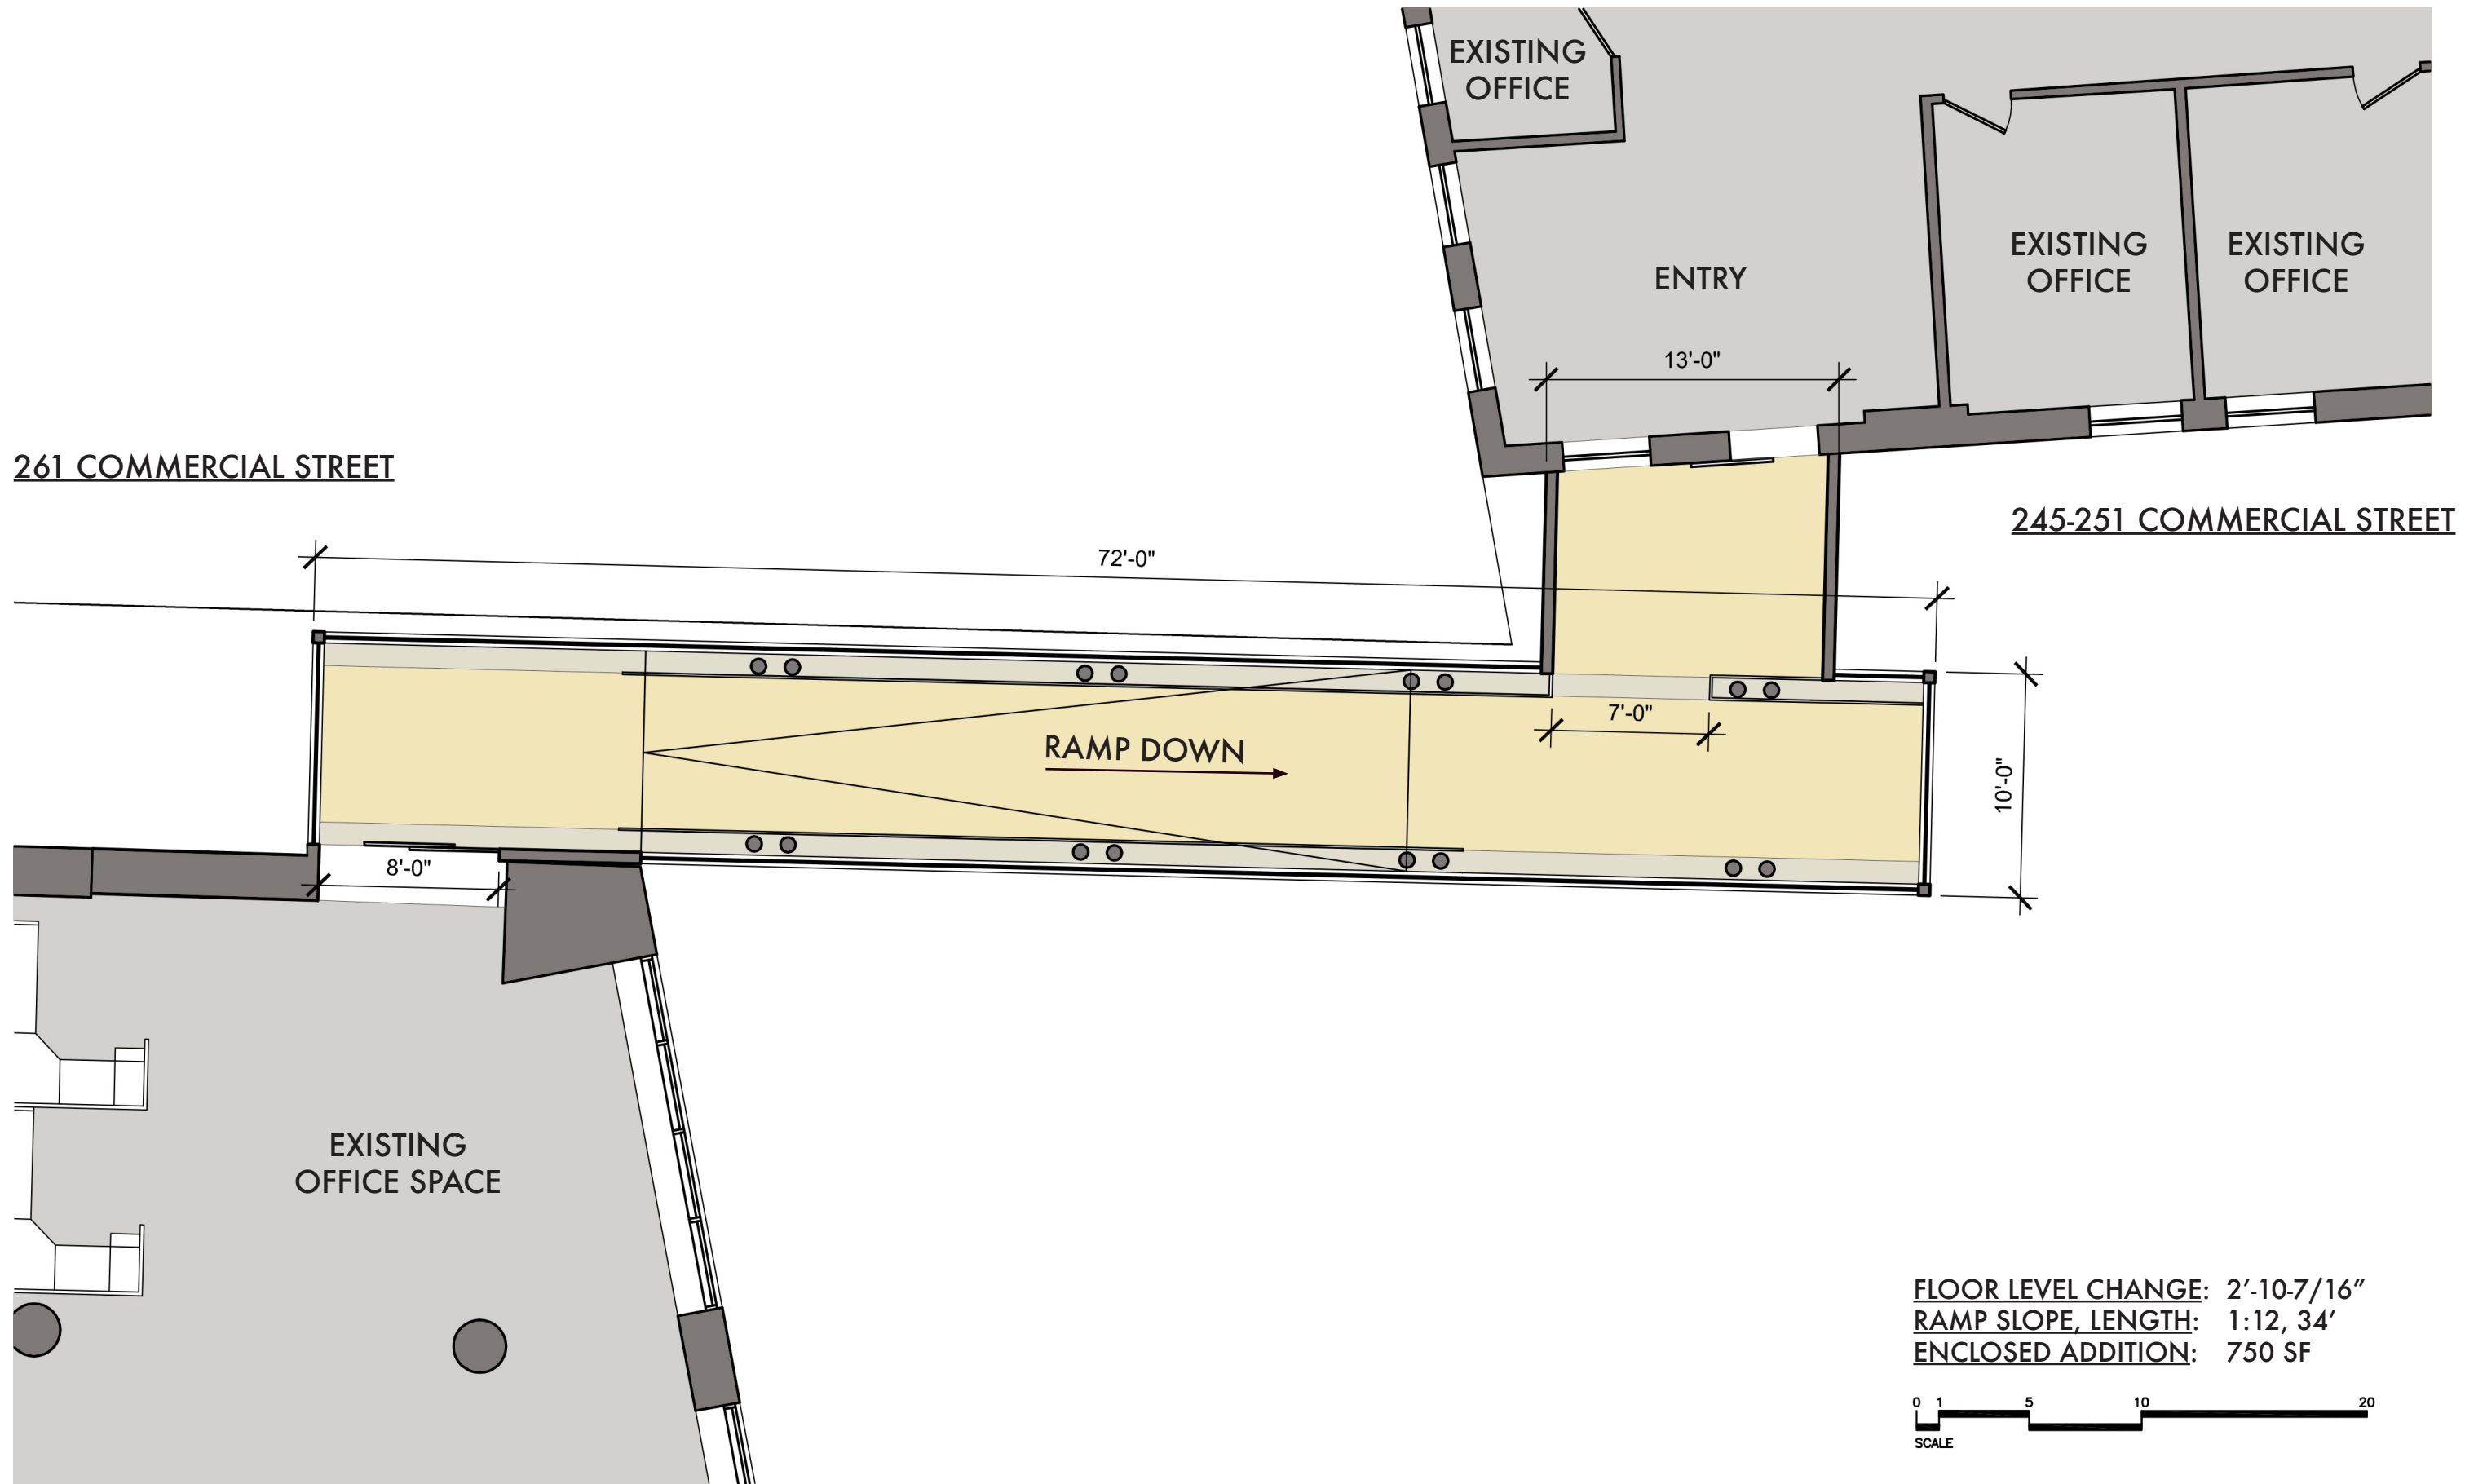

245-251 COMMERCIAL STREET

FLOOR LEVEL CHANGE: 2'-10-7/16"
 RAMP SLOPE, LENGTH: 1:12, 34'
 ENCLOSED ADDITION: 750 SF

