




1 Interior Elevation, Executive Suite
Scale: 1/2" = 1'-0"

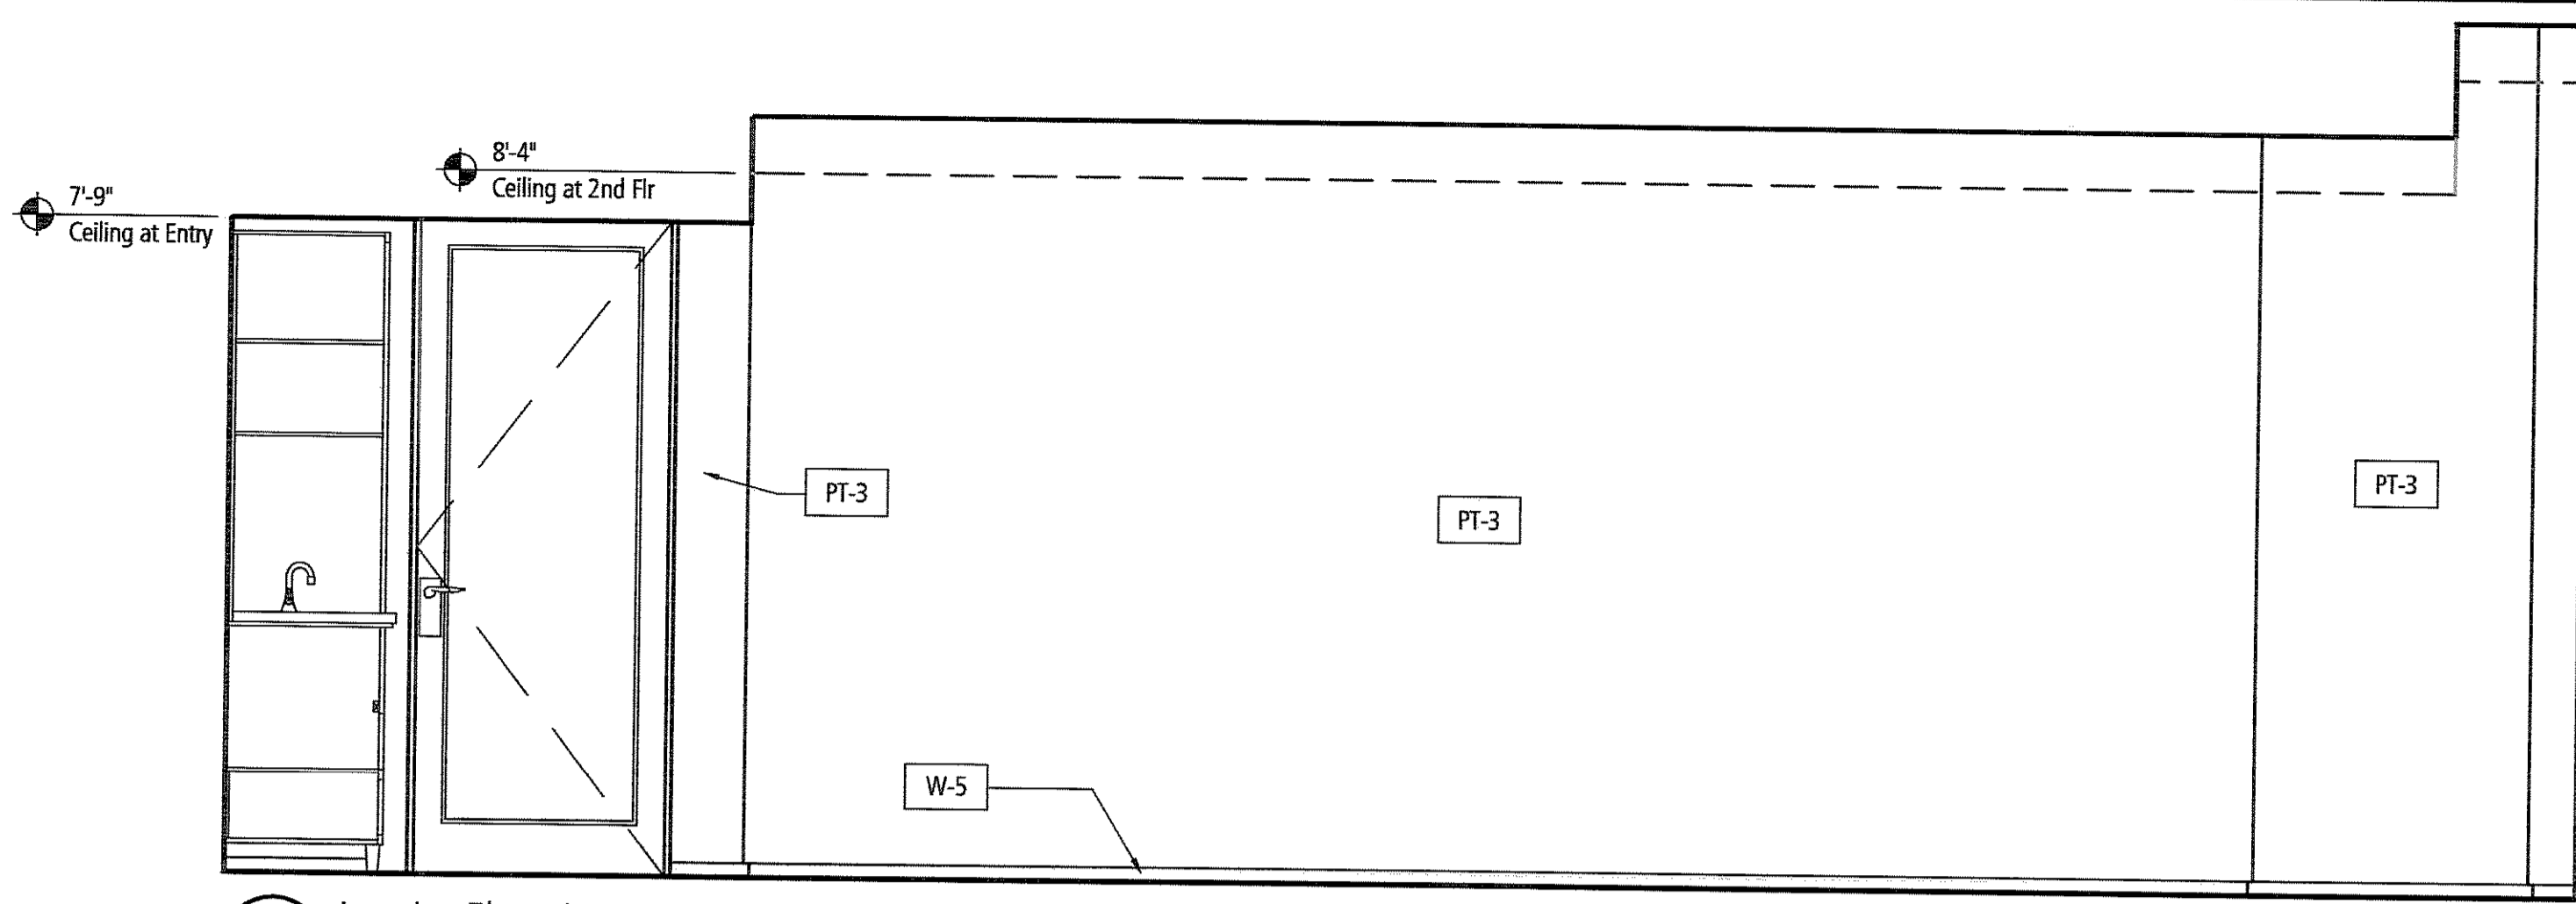


2 Interior Elevation, Executive Suite
Scale: 1/2" = 1'-0"

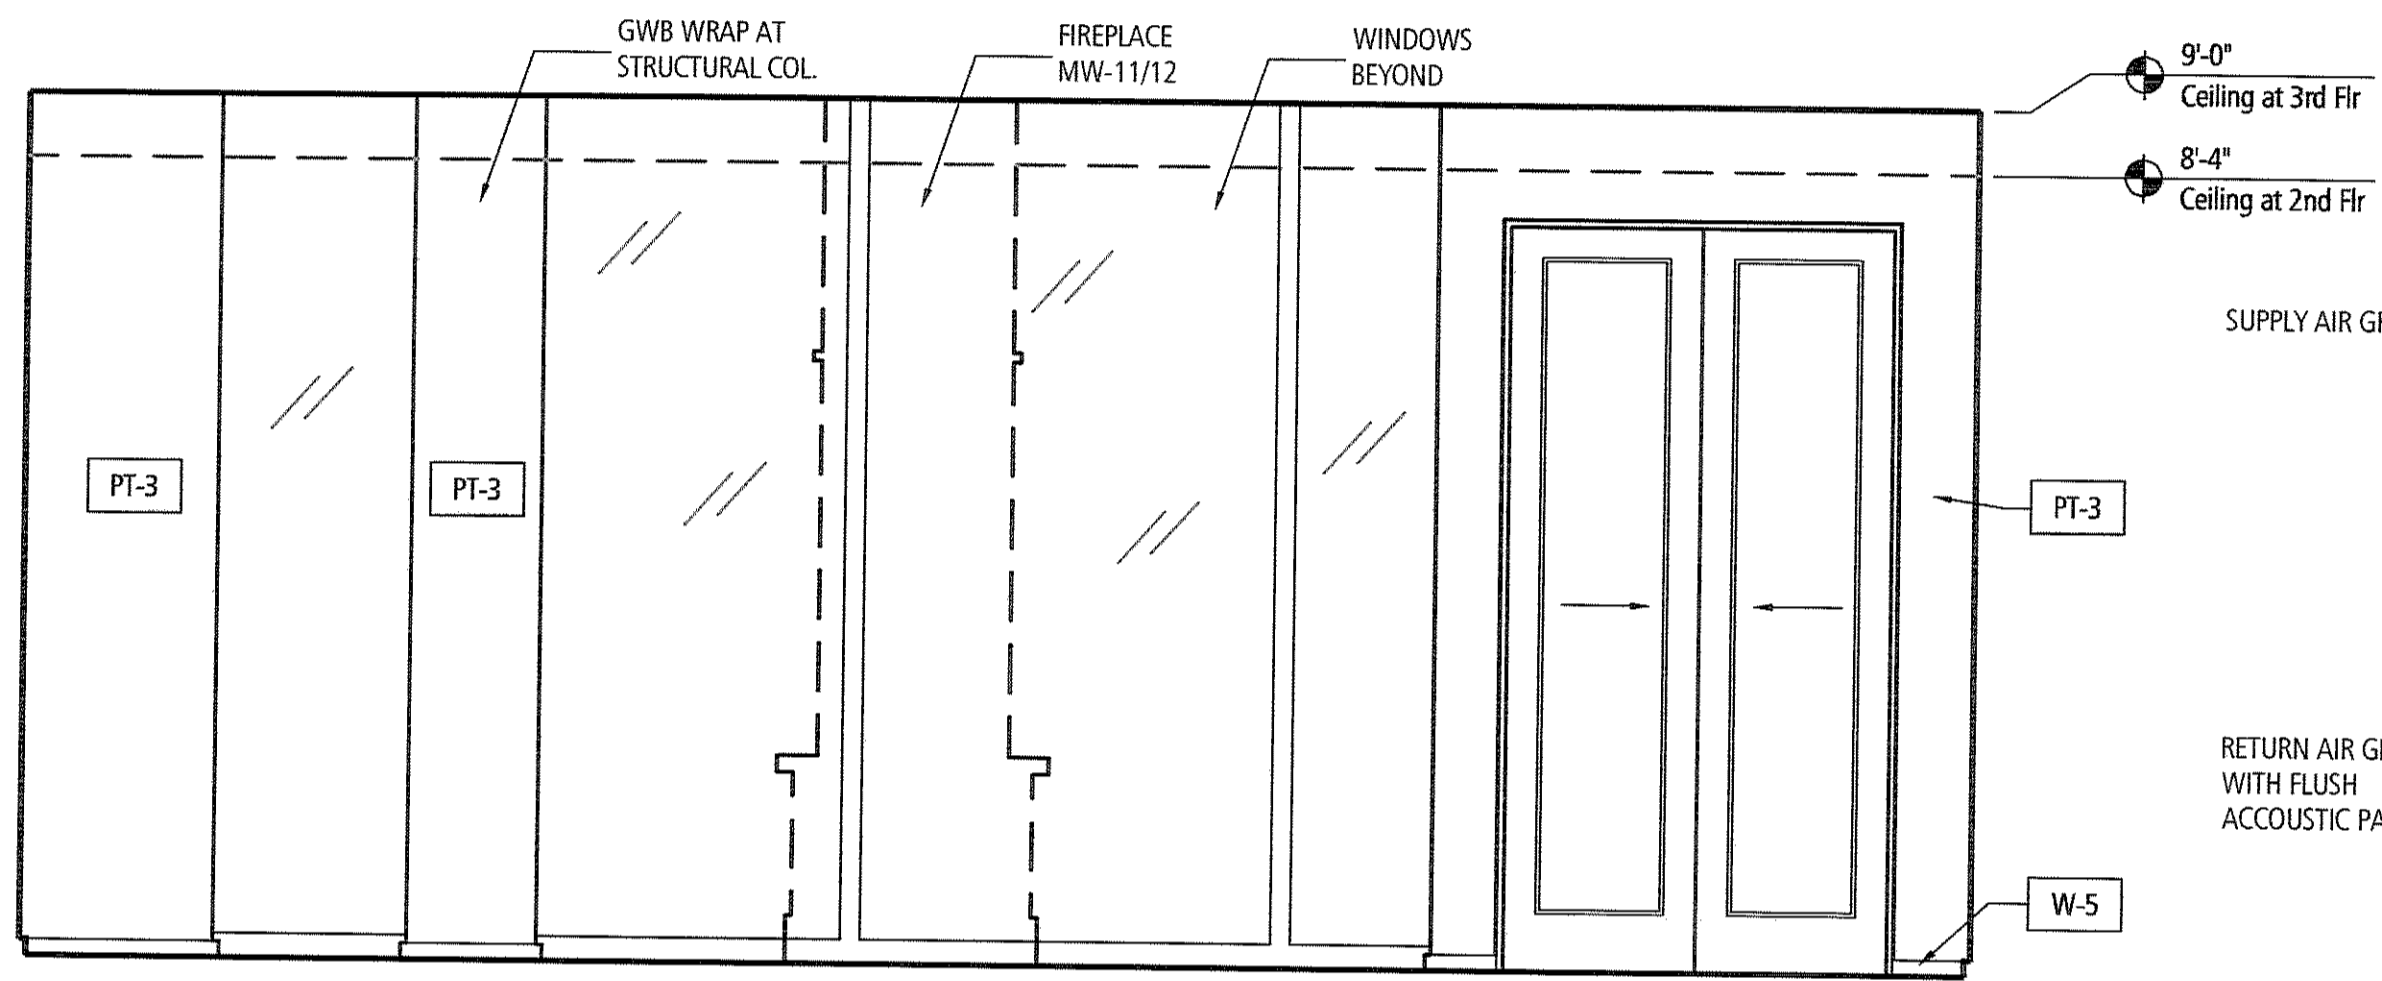


3 Interior Elevation, Executive Suite
Scale: 1/2" = 1'-0"

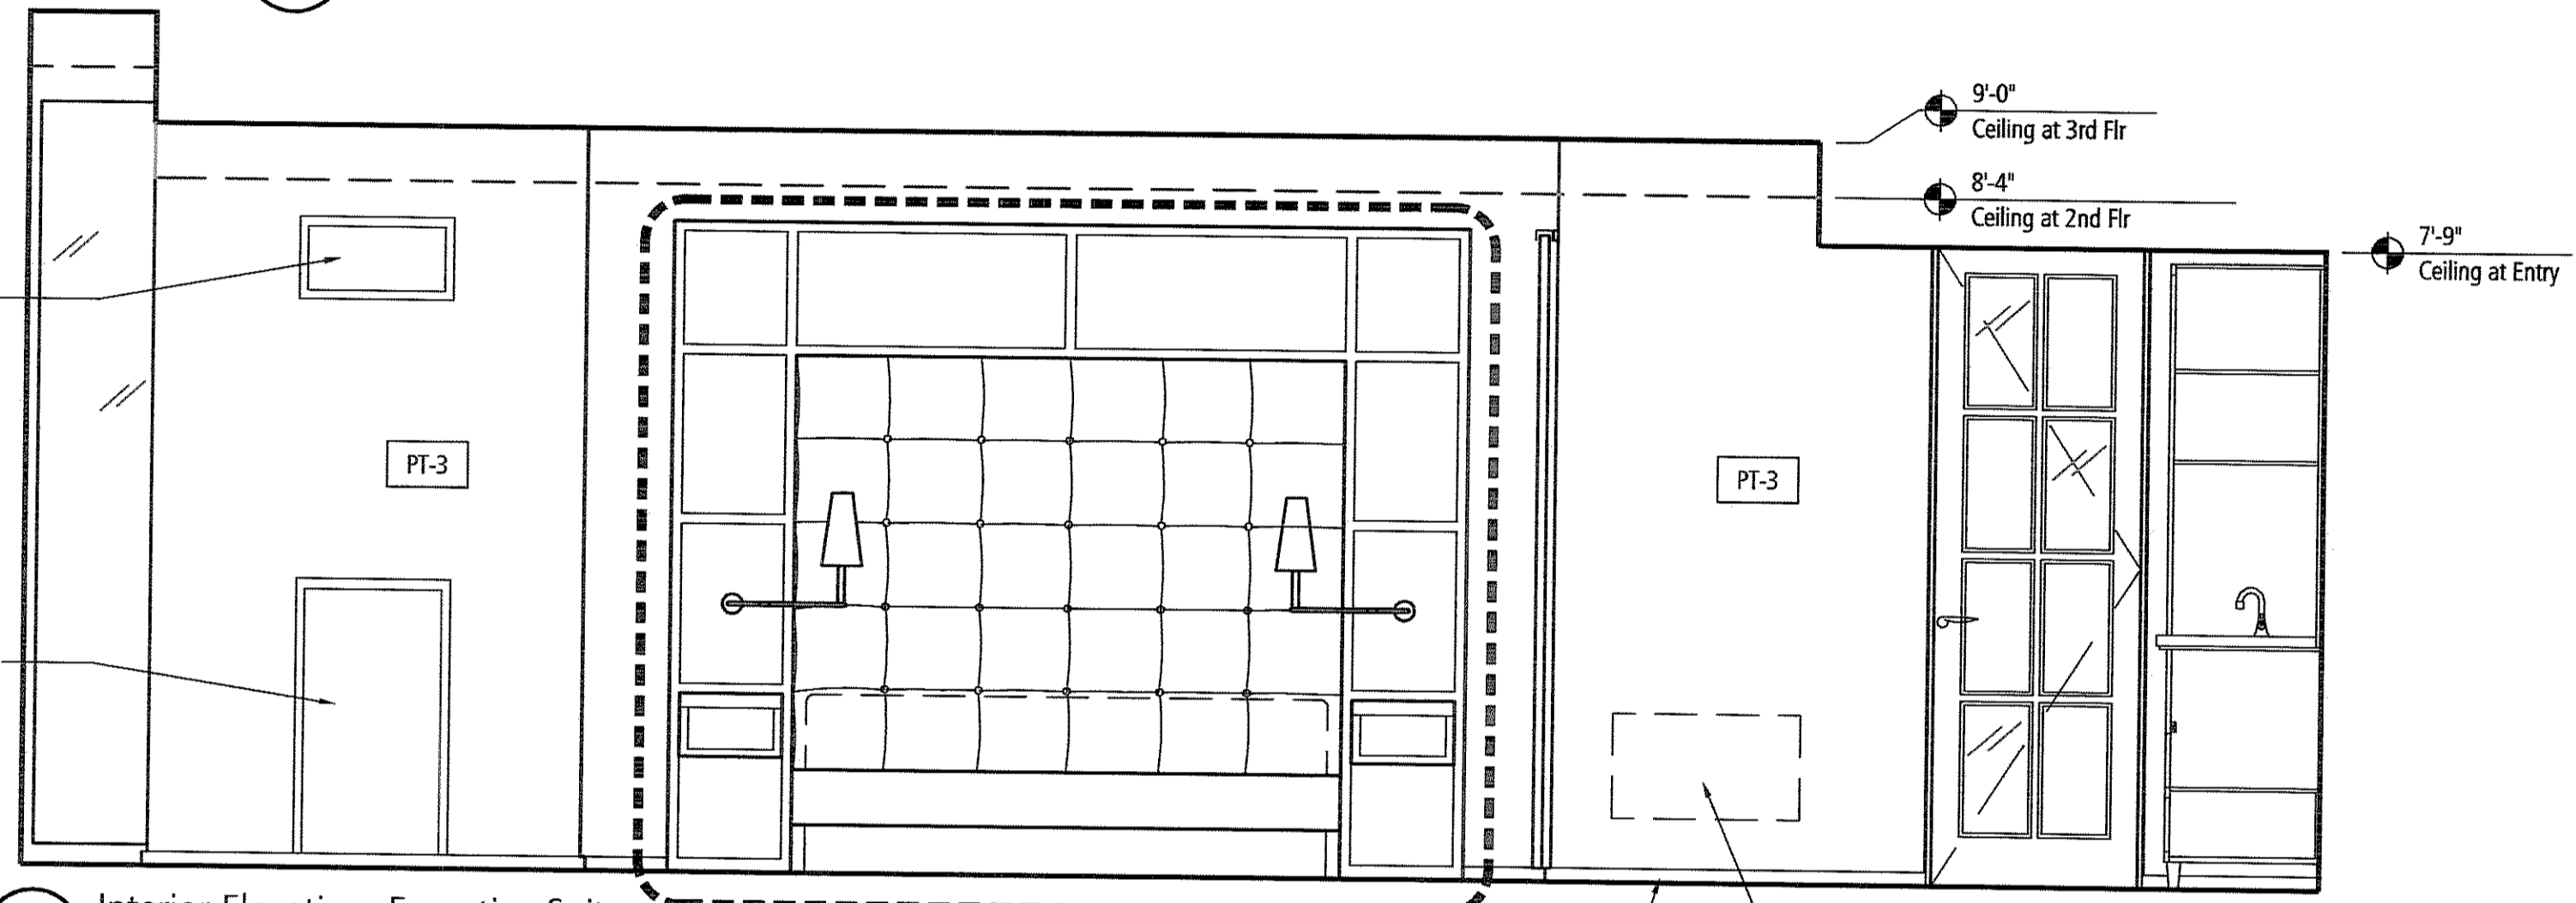


4 Interior Elevation, Executive Suite
Scale: 1/2" = 1'-0"

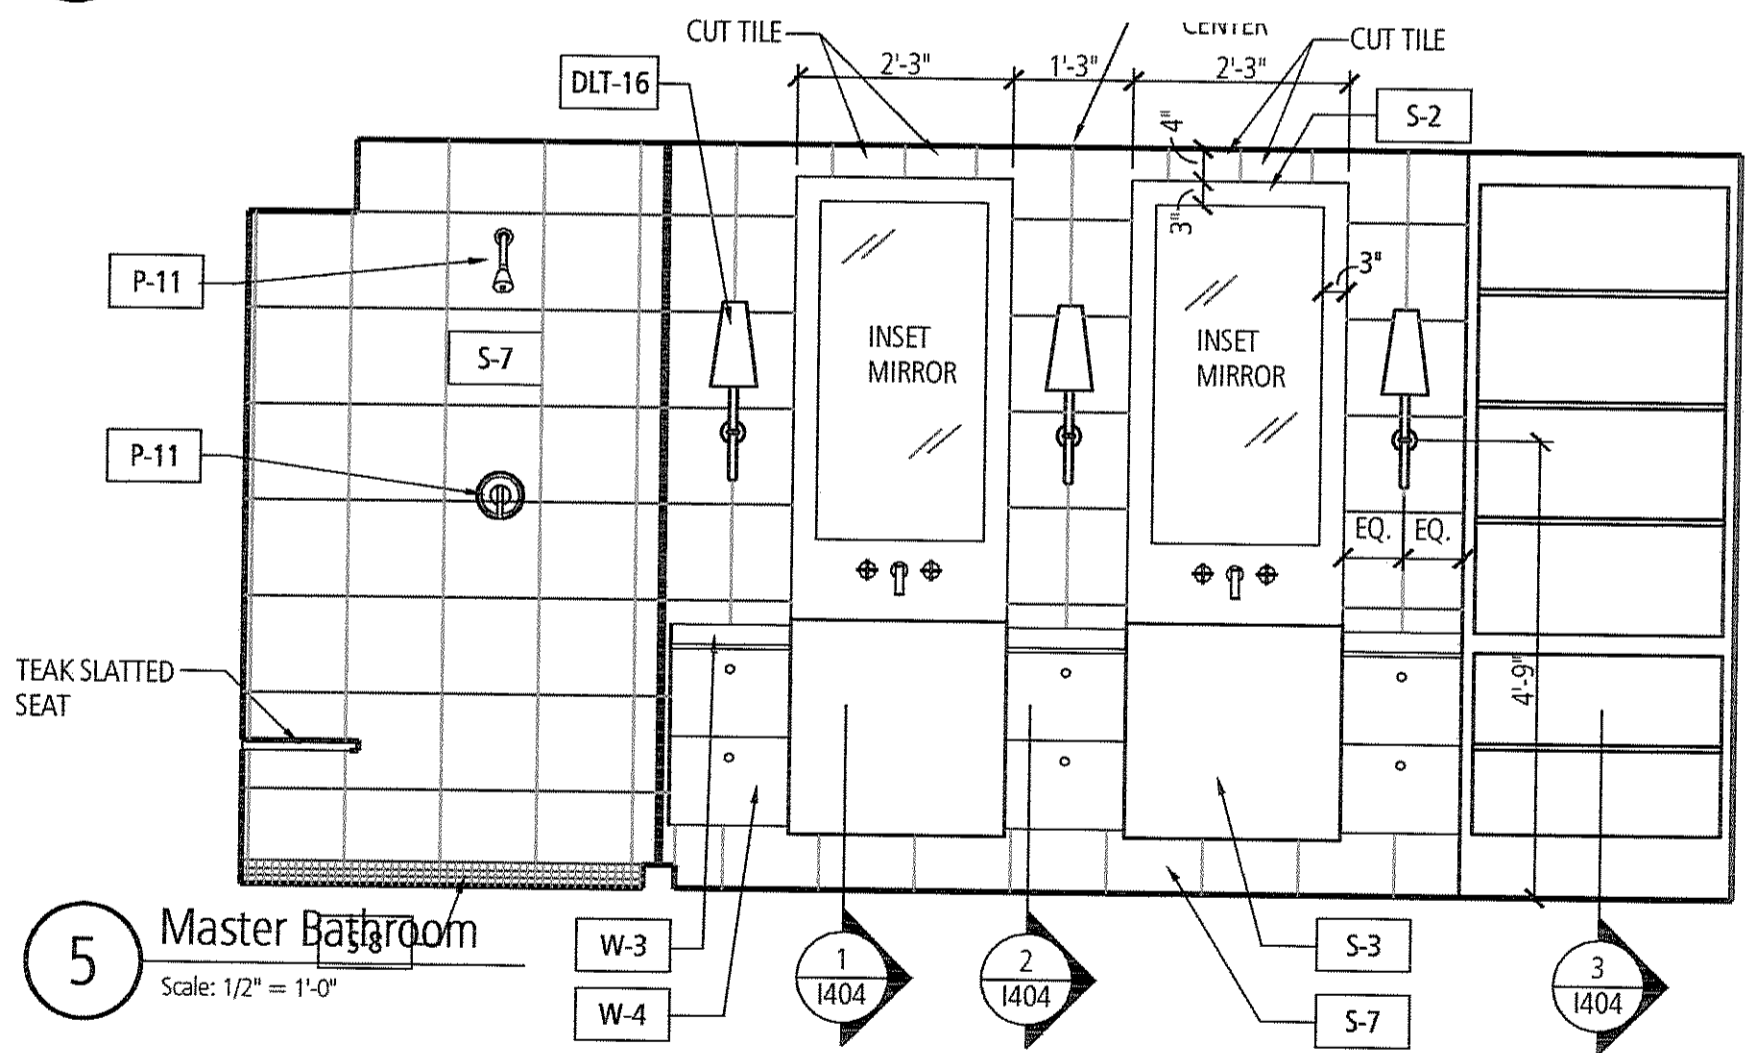


5 Master Bathroom
Scale: 1/2" = 1'-0"

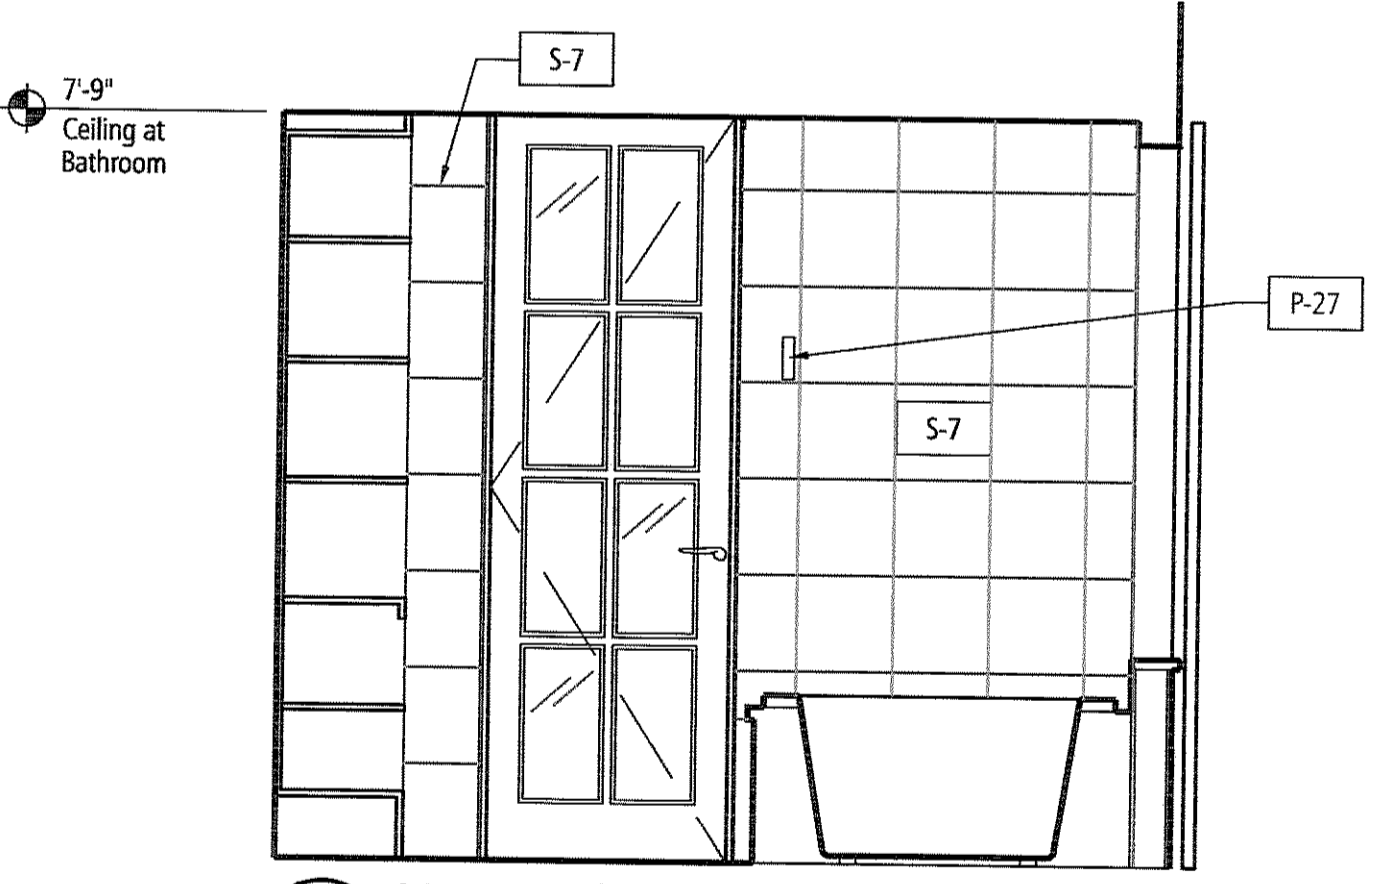


6 Master Bathroom
Scale: 1/2" = 1'-0"

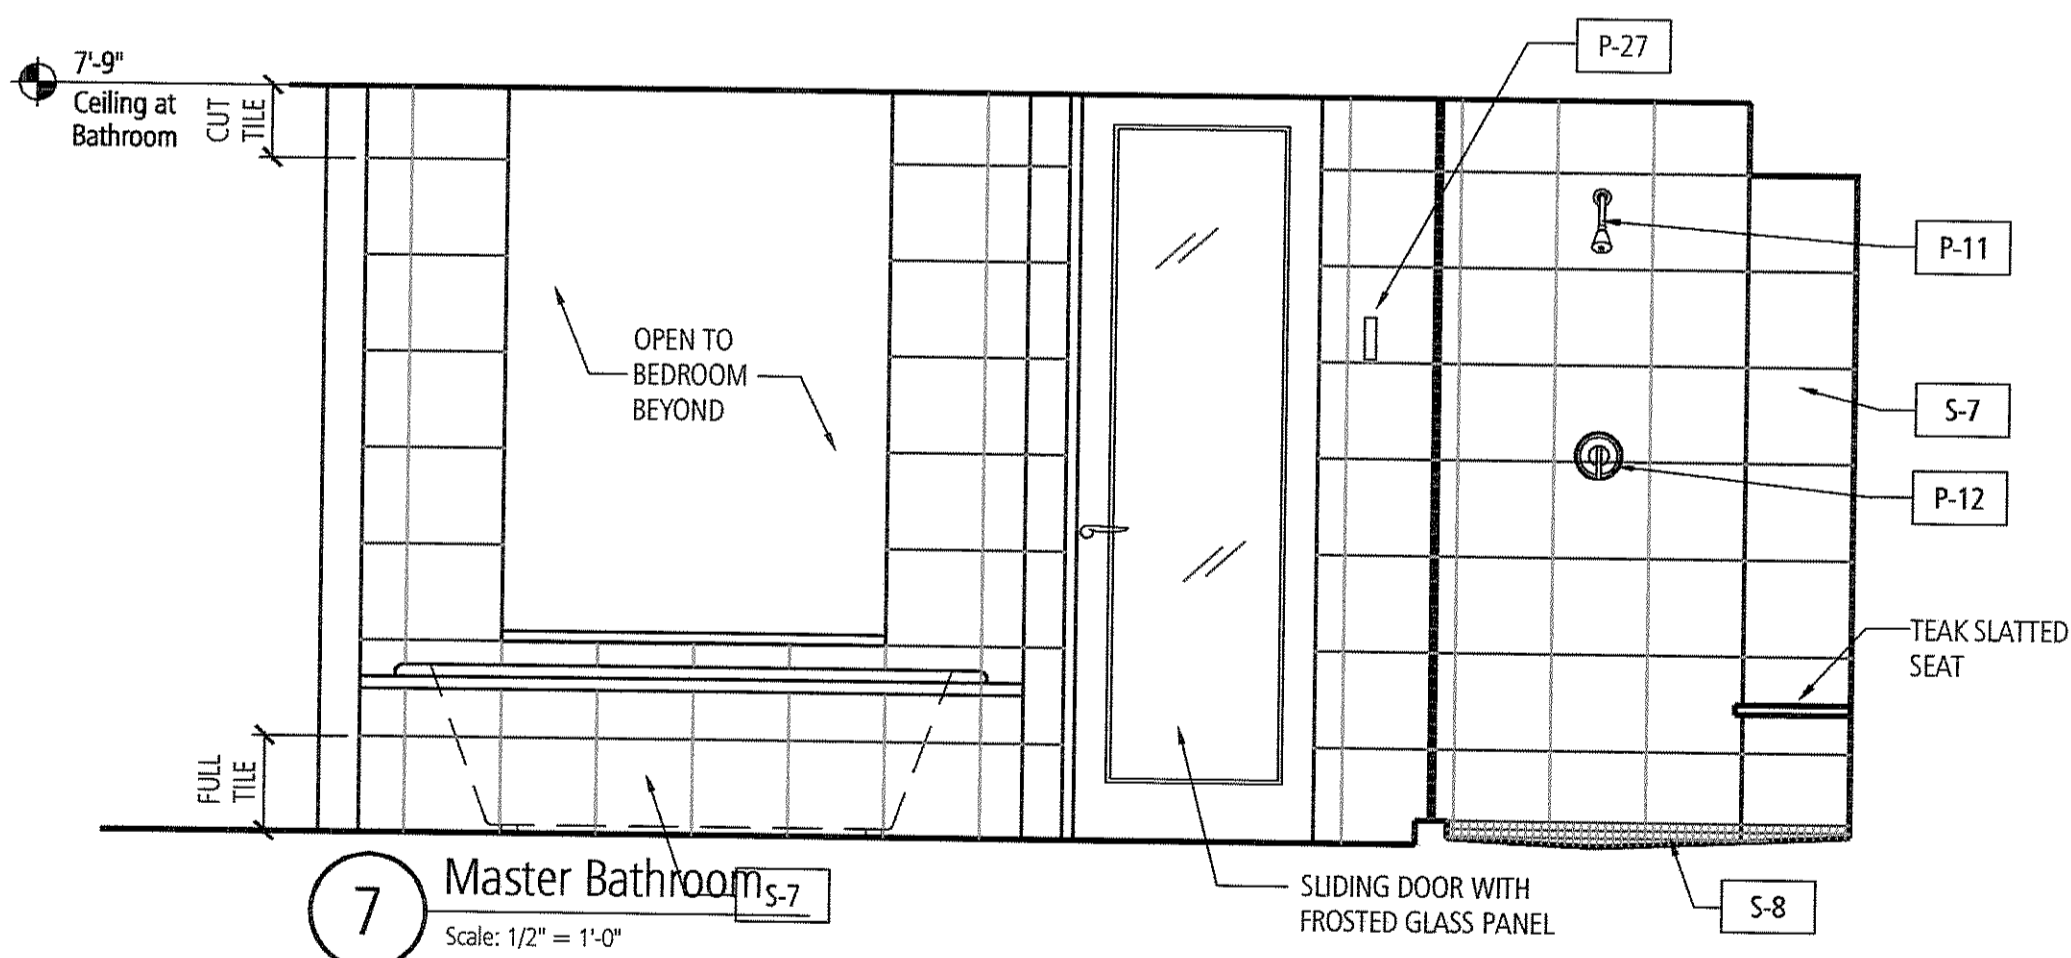


7 Master Bathroom
Scale: 1/2" = 1'-0"

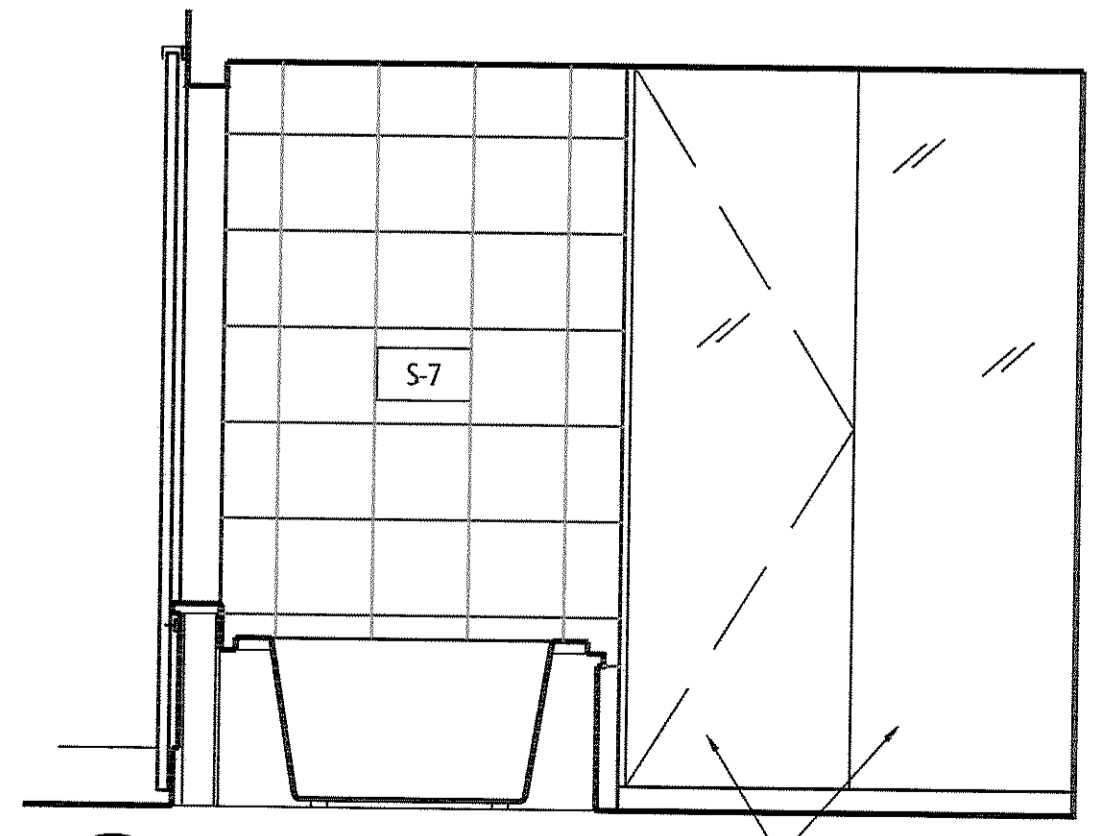


8 Master Bathroom
Scale: 1/2" = 1'-0"

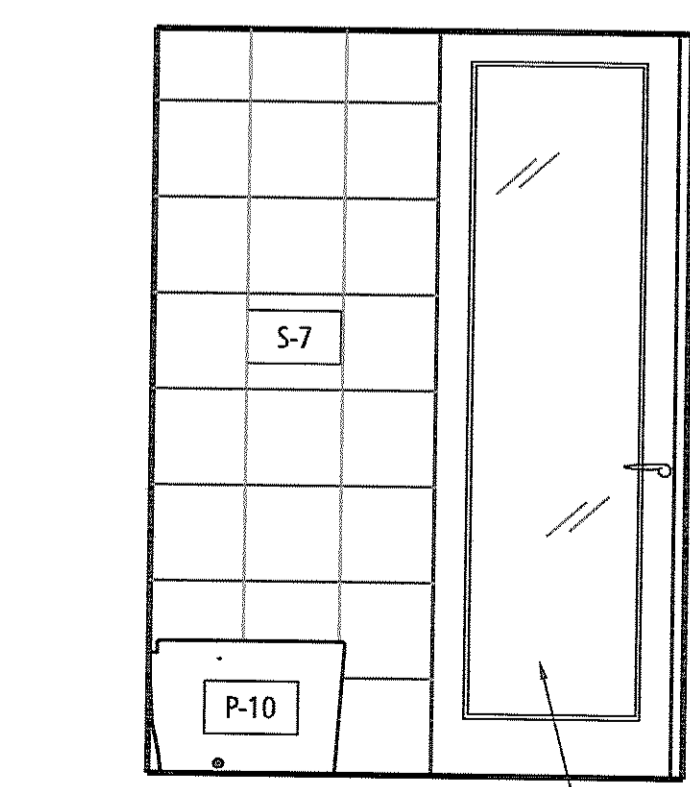


9 Master Bathroom, Toilet
Scale: 1/2" = 1'-0"

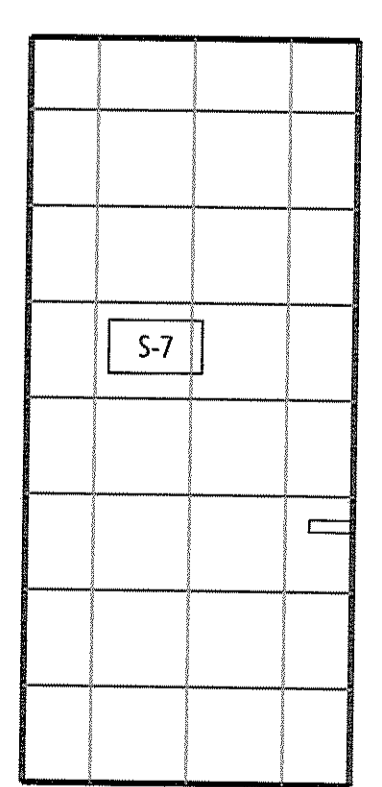


10

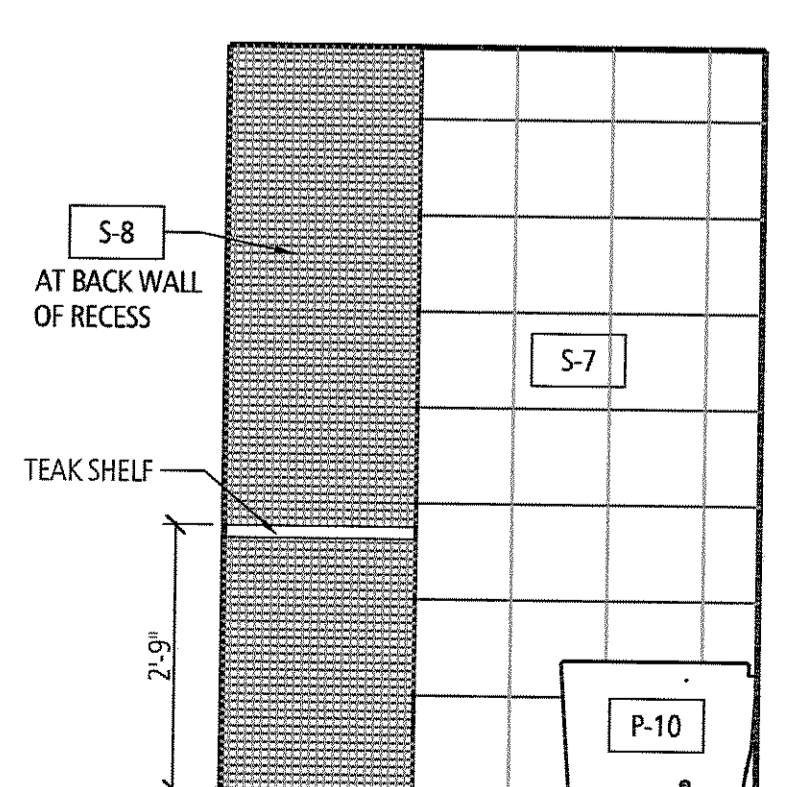


11

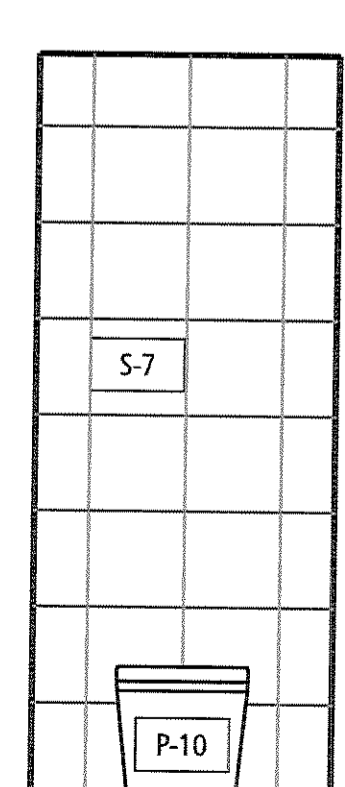

12

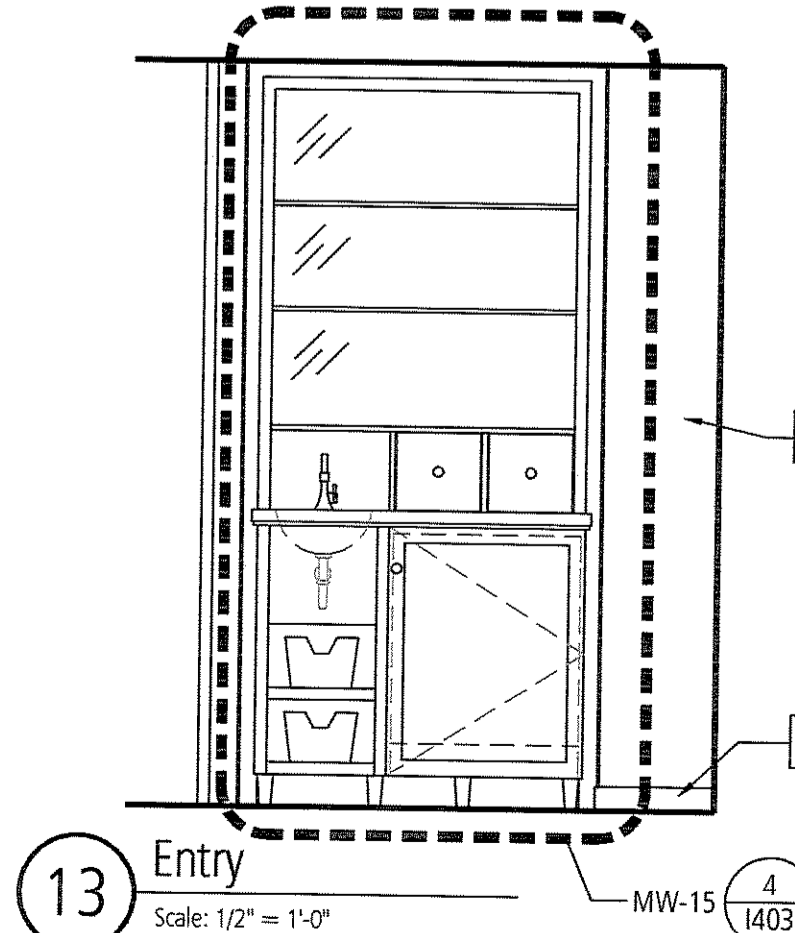

13 Entry
Scale: 1/2" = 1'-0"

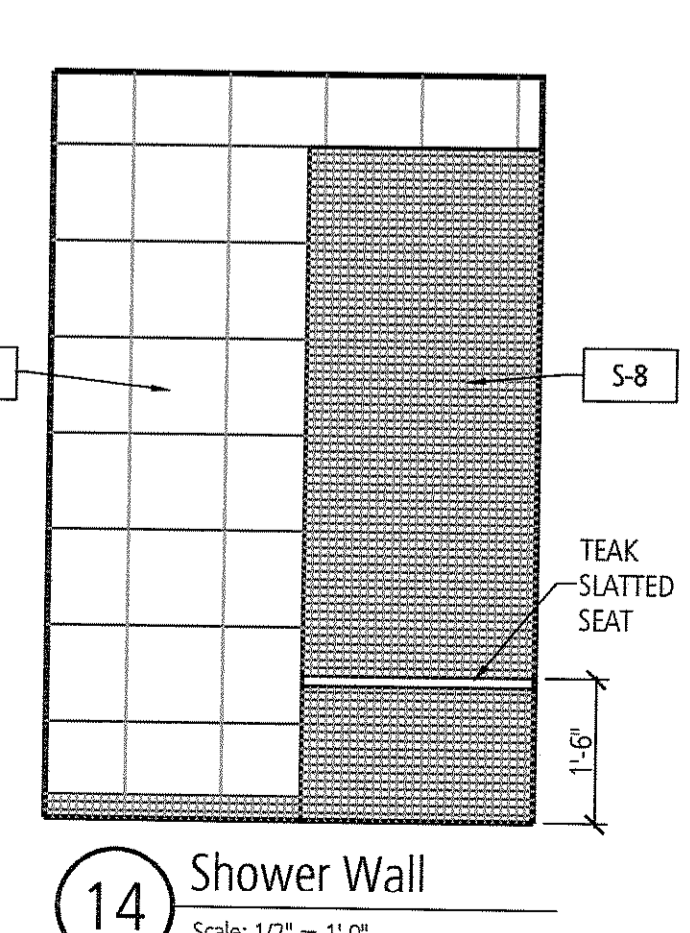

14 Shower Wall
Scale: 1/2" = 1'-0"

| Drawing Submission | |
|--------------------|--------------|
| Description | Date |
| 95% CD SET | 05 Feb, 2008 |

Portland Harbor Hotel
**Renovation & Addition,
Phase II**

Interior Elevations
Executive Suite

| | |
|------------------|-------------------|
| Project number : | 1730.00 |
| Date : | 05 February, 2008 |
| Drawn by : | MB |
| Checked by : | |
| Project Phase : | |

1202
Scale : 1/2" = 1'-0"