



1 Interior Elevation, Honeymoon Suite
Scale: 1/2" = 1'-0"

2 Interior Elevation, Honeymoon Suite
Scale: 1/2" = 1'-0"

3 Interior Elevation, Honeymoon Suite
Scale: 1/2" = 1'-0"

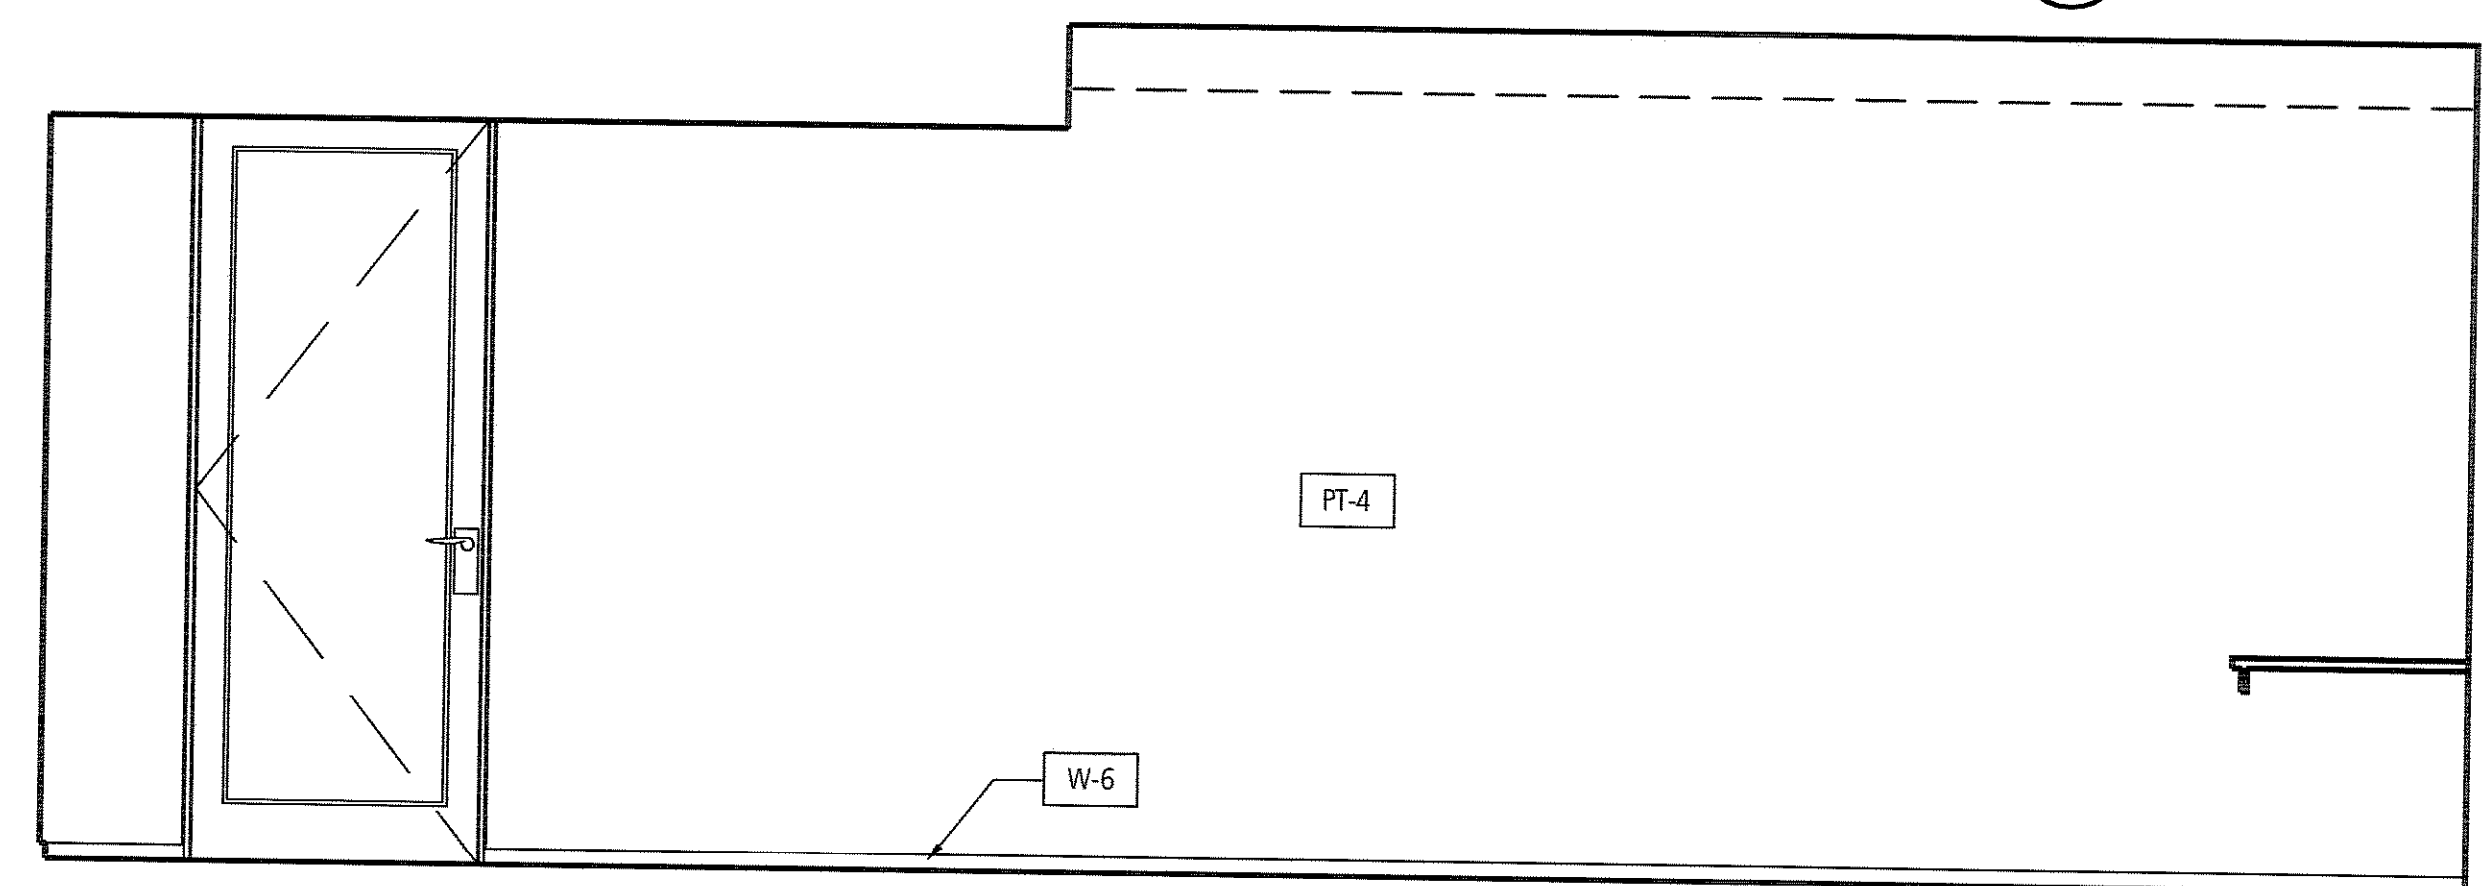


4 Interior Elevation, Honeymoon Suite
Scale: 1/2" = 1'-0"

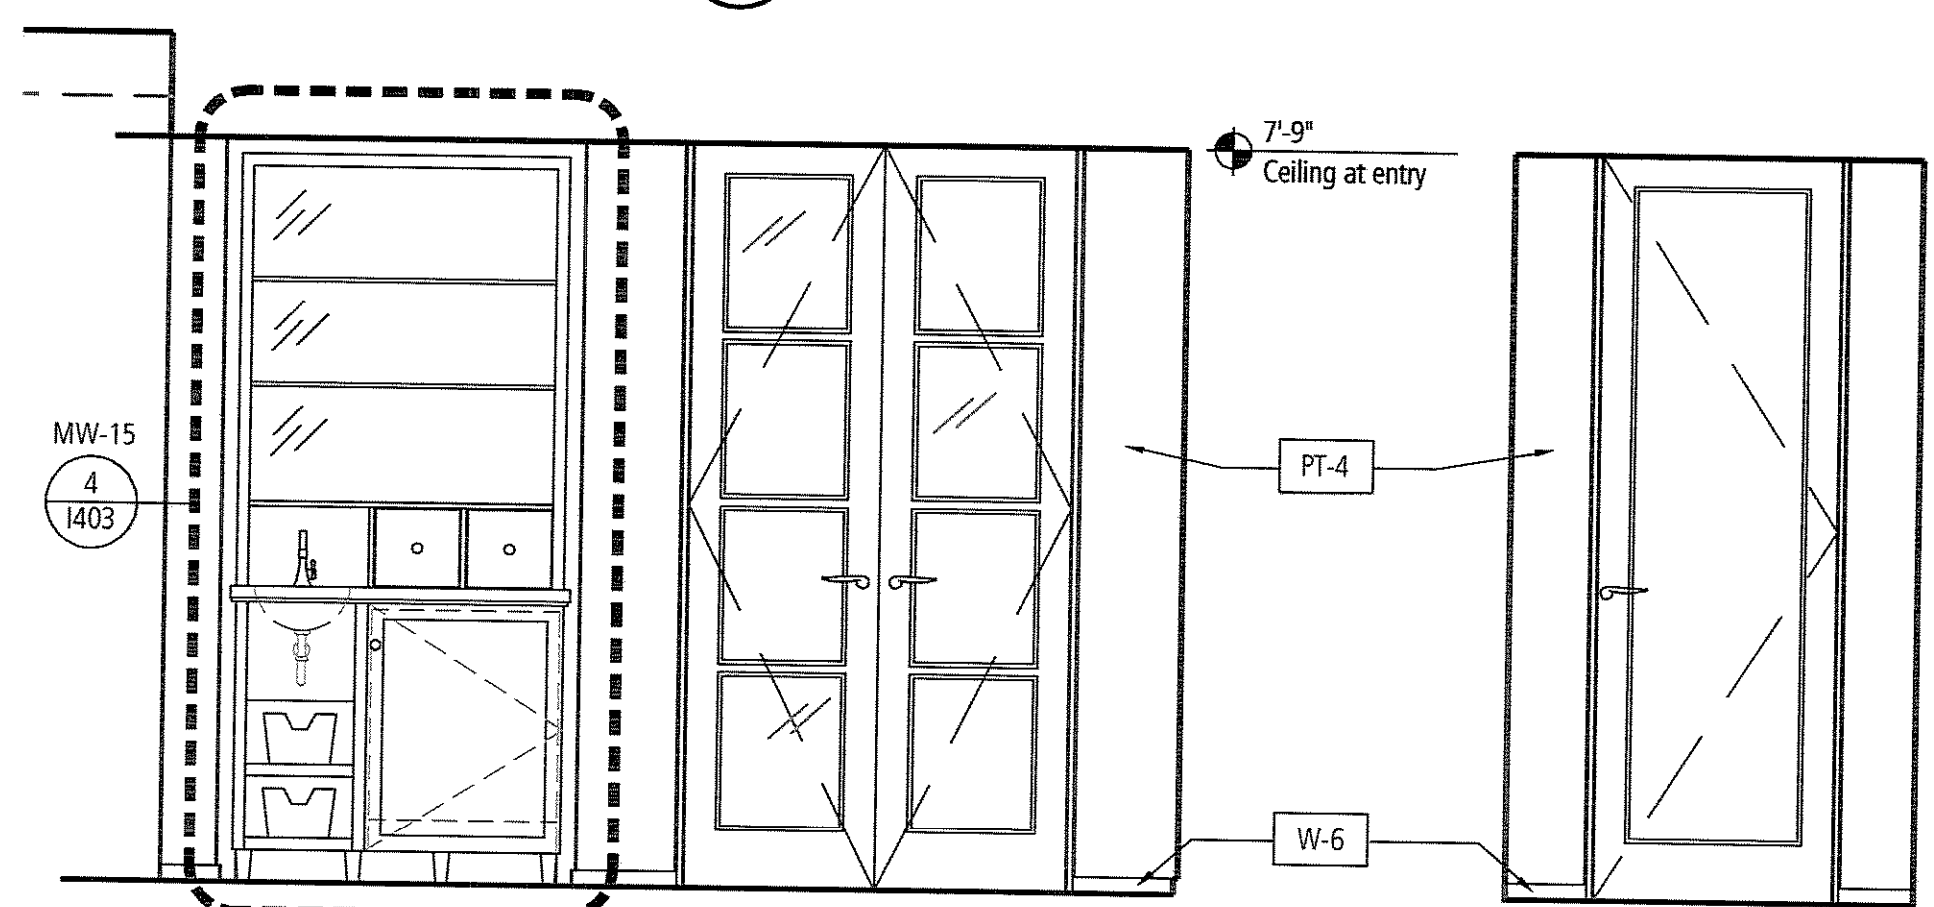


5 Interior Elevation, Honeymoon Suite Entry
Scale: 1/2" = 1'-0"


6 Honeymoon Suite Entry
Scale: 1/2" = 1'-0"

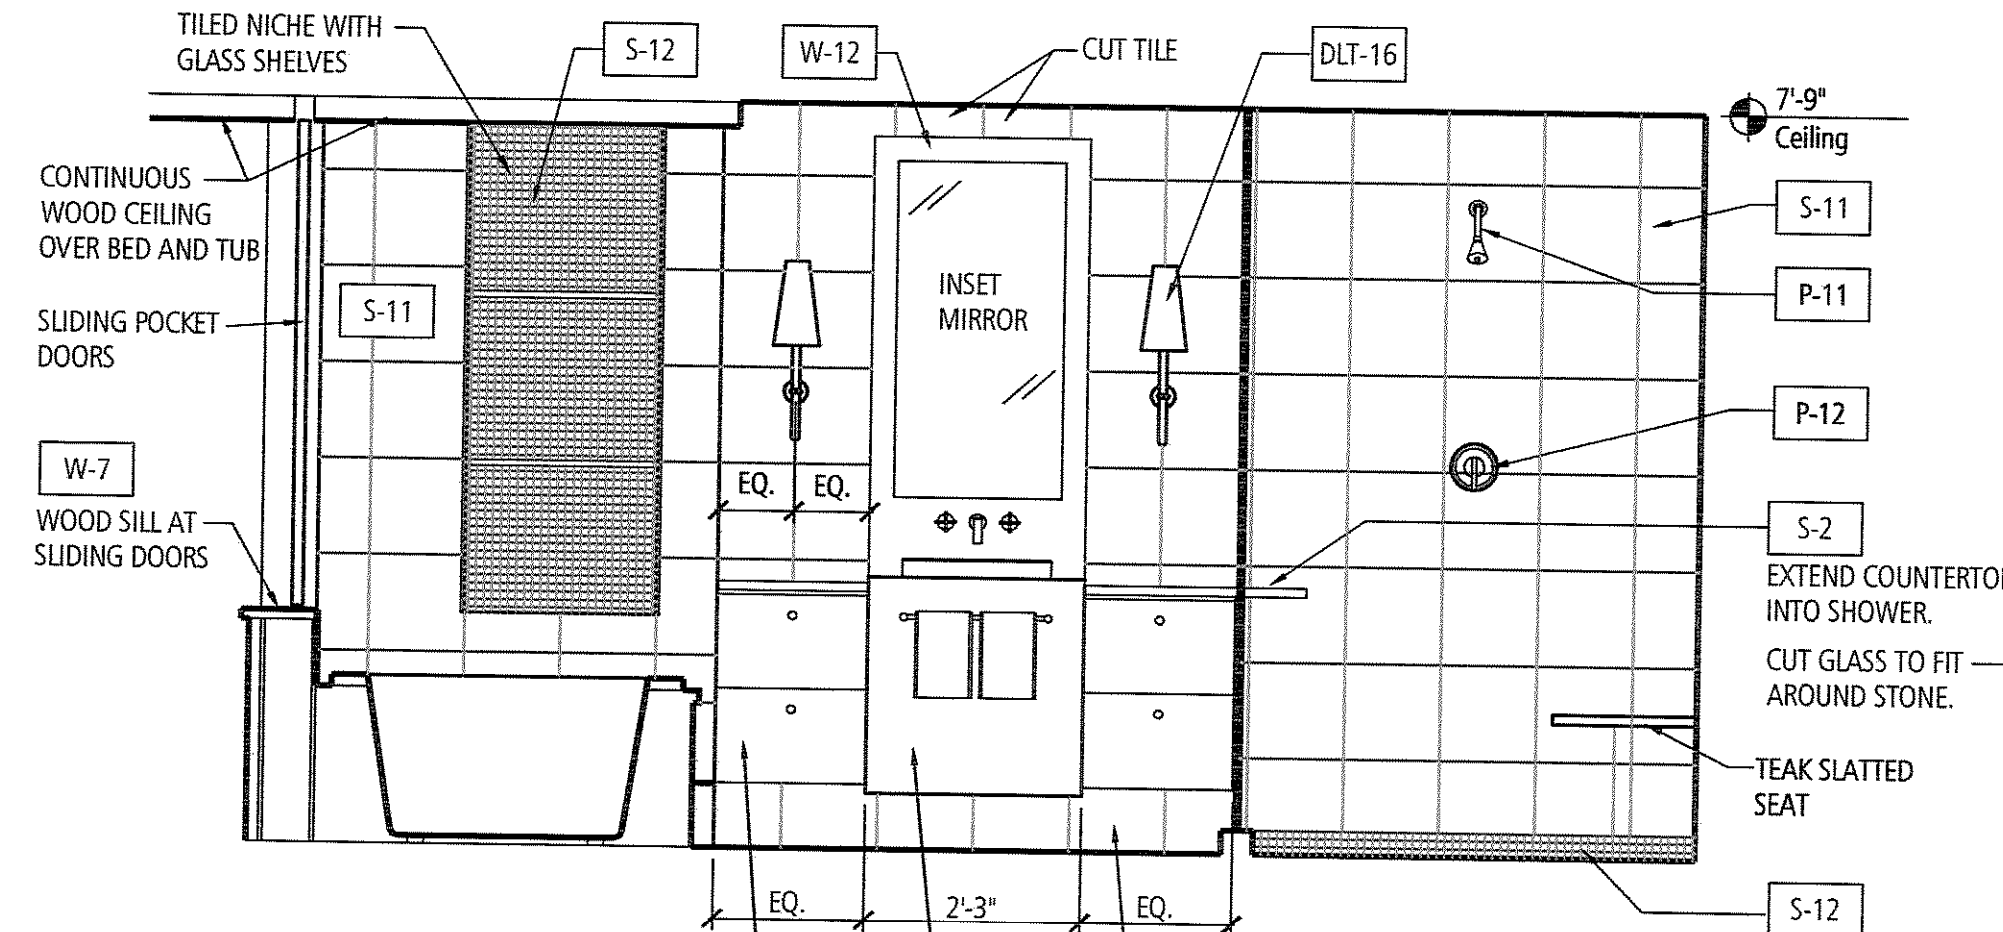


7 Interior Elevation, Honeymoon Suite Bathroom
Scale: 1/2" = 1'-0"

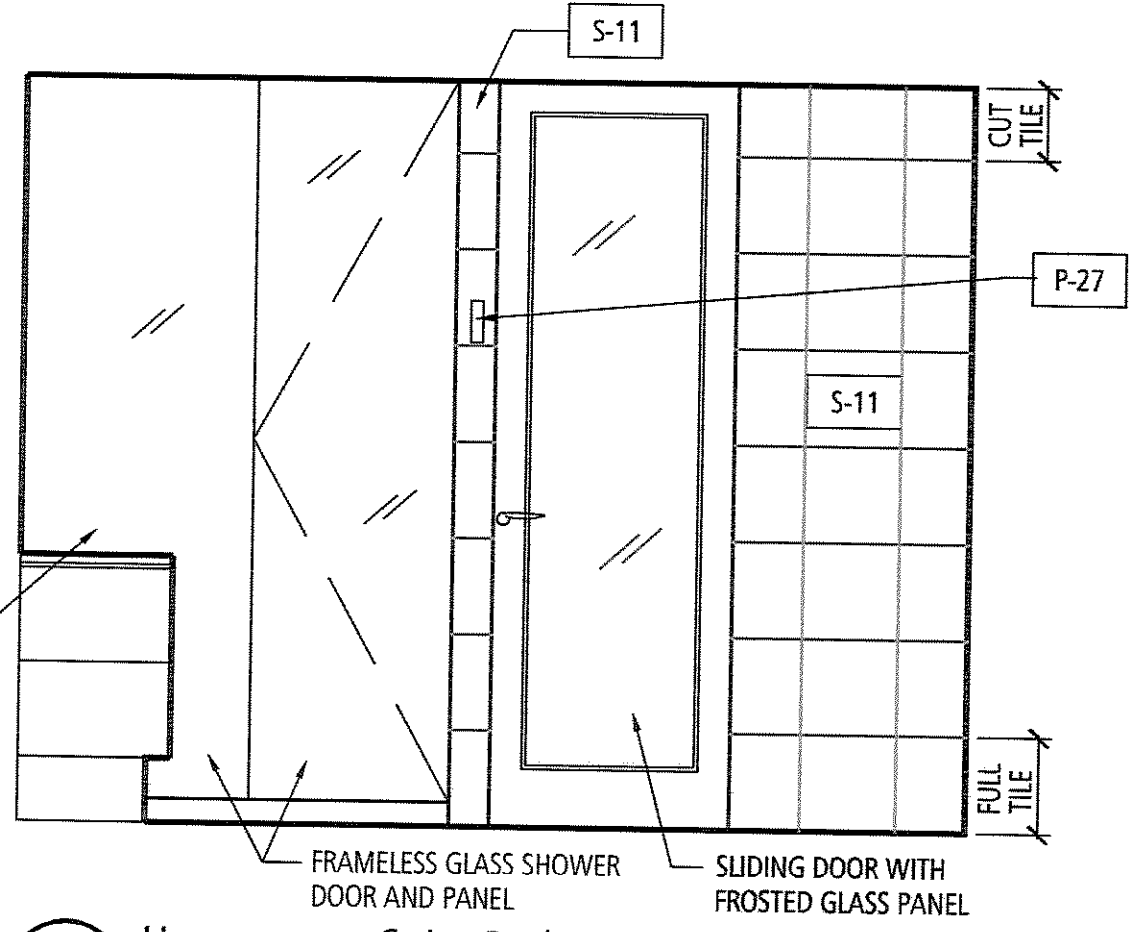


8 Honeymoon Suite Bathroom
Scale: 1/2" = 1'-0"

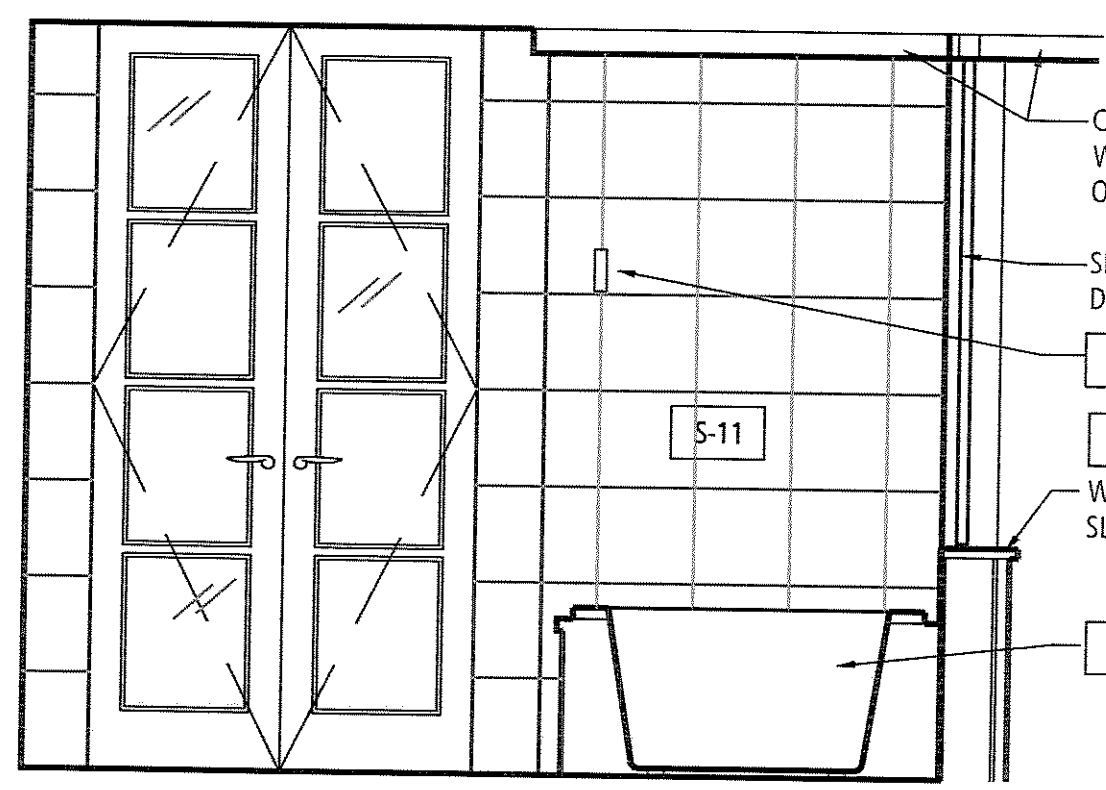


9 Honeymoon Suite Bathroom
Scale: 1/2" = 1'-0"

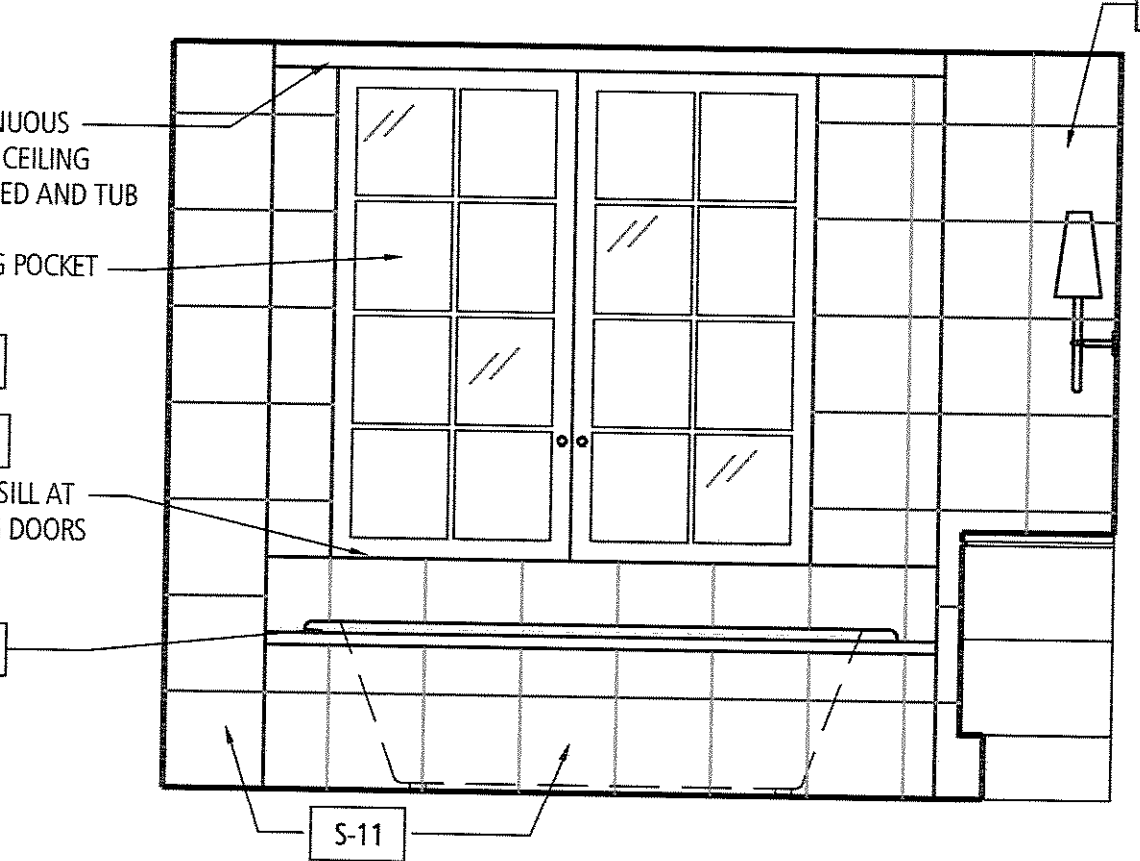


10 Honeymoon Suite Bathroom
Scale: 1/2" = 1'-0"

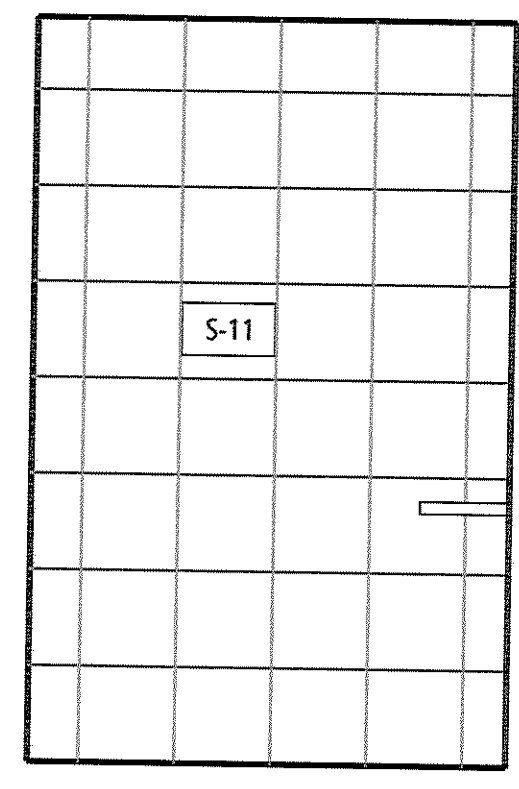


11 Honeymoon Suite Toilet
Scale: 1/4" = 1'-0"

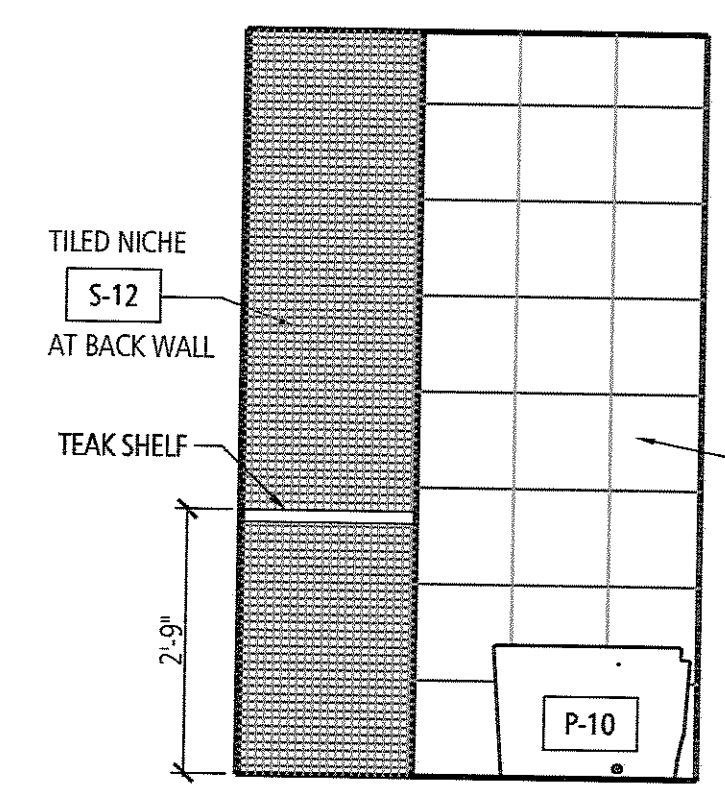

12

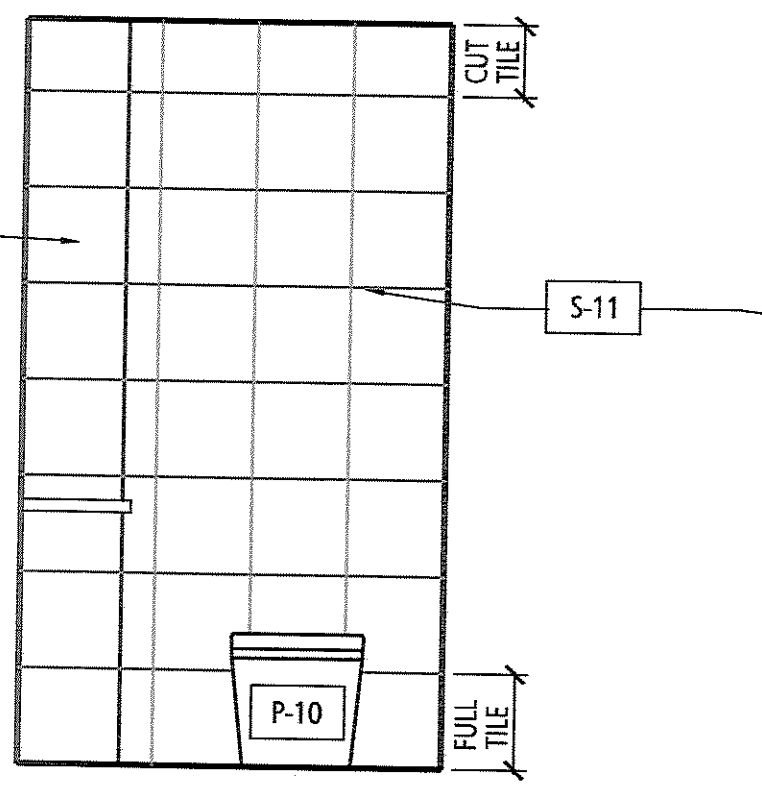

13

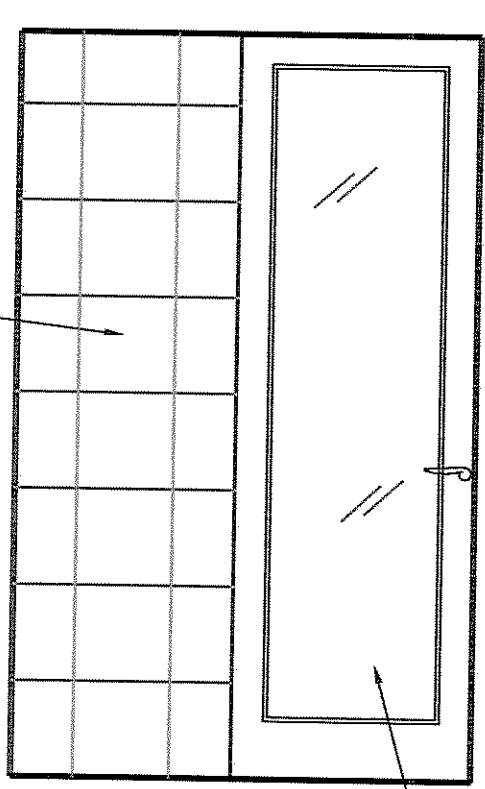

14

Drawing Submission	
Description	Date
95% CD SET	05 Feb, 2008

Portland Harbor Hotel
**Renovation & Addition,
Phase II**

Interior Elevations
Honeymoon Suite

Project number :	1730.00
Date :	05 February, 2008
Drawn by :	MB
Checked by :	-
Project Phase :	-

1204
Scale: 1/4" = 1'-0"