
MEMIC

COMPUTER ROOM RELOCATION

ISSUED FOR CONSTRUCTION NOVEMBER THIRD, 2004

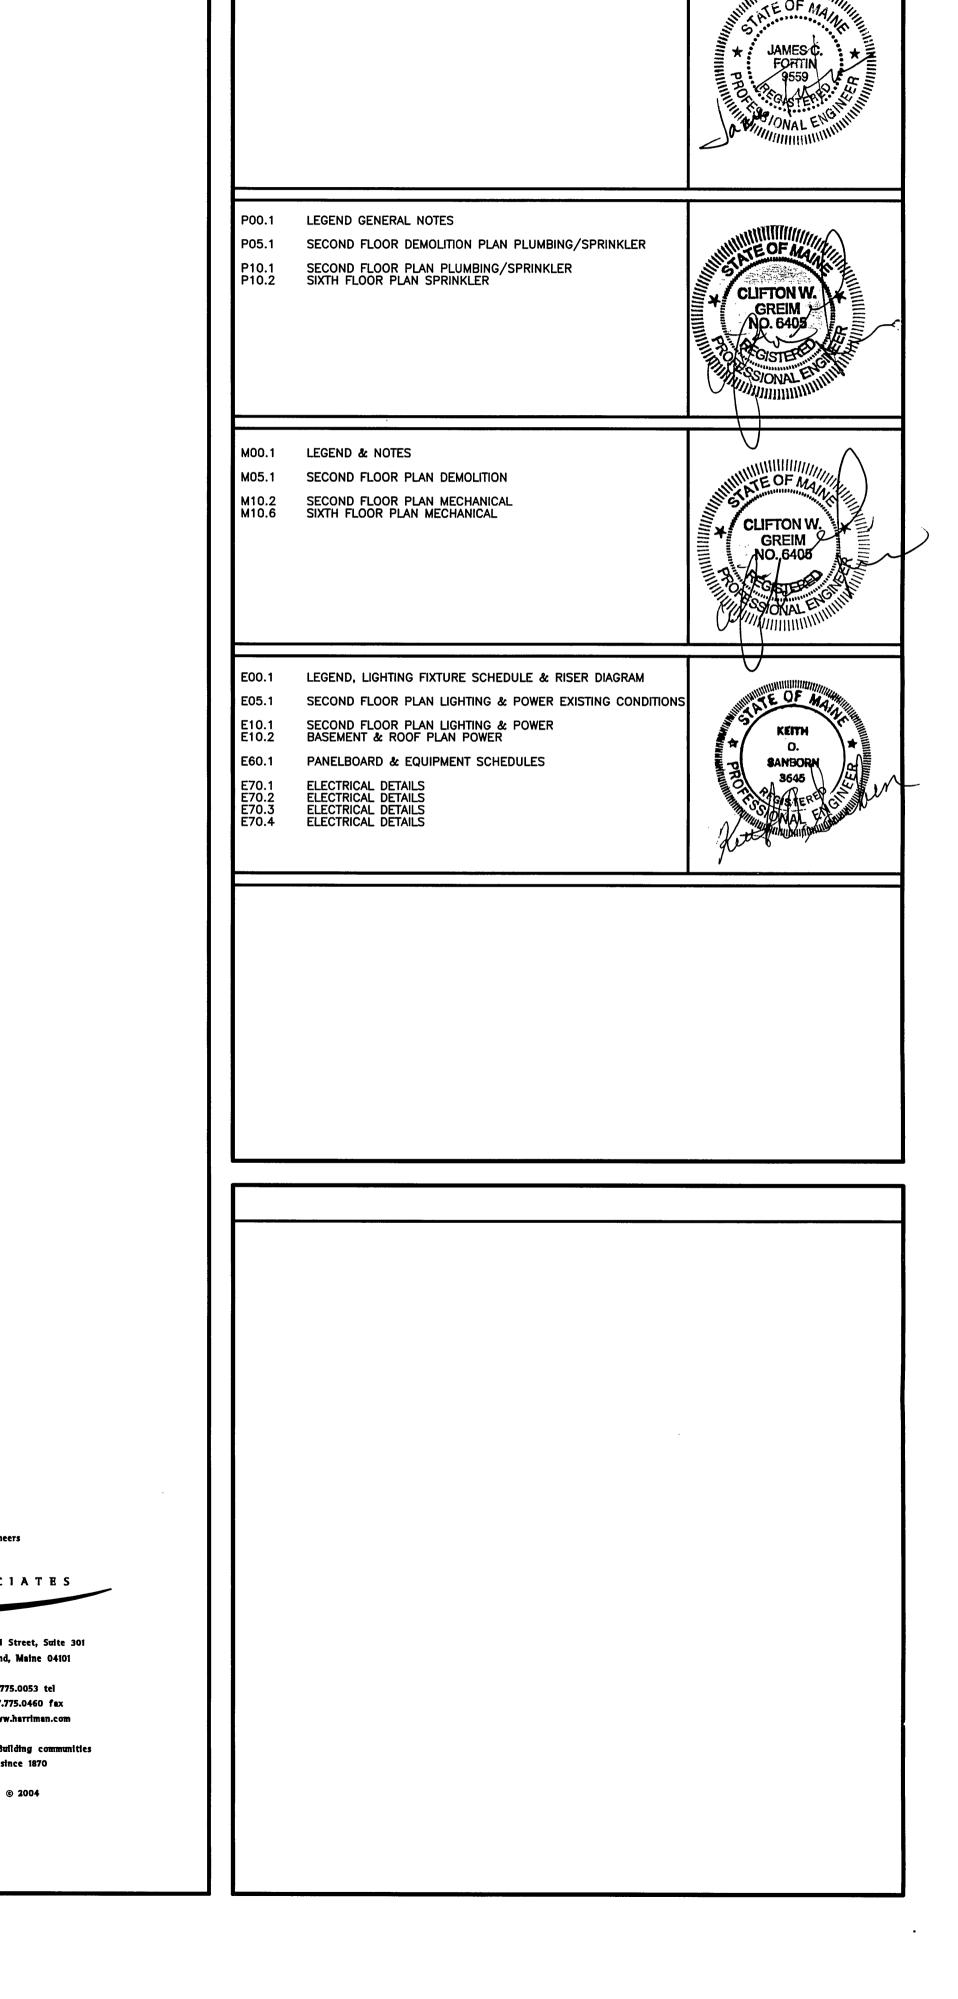

LIST OF DRAWINGS

A82.1 MISC DETAILS

A05.2 SECOND FLOOR DEMOLITION PLAN

SECOND FLOOR PLAN SIXTH FLOOR PLAN

DOOR SCHEDULE ROOM FINISH SCHEDULE

S10.1 STRUCTURAL PLANS AND DETAILS

SECOND FLOOR CEILING PLAN