



STEEL STUDS NON-RATED	3 5/8" STEEL STUDS NON-RATED	3 5/8" STEEL STUDS NON-RATED	3 5/8" STEEL STUDS NON-RATED
243	233	223	213


PARTITION TYPES
NO SCALE REF: NA **B3**

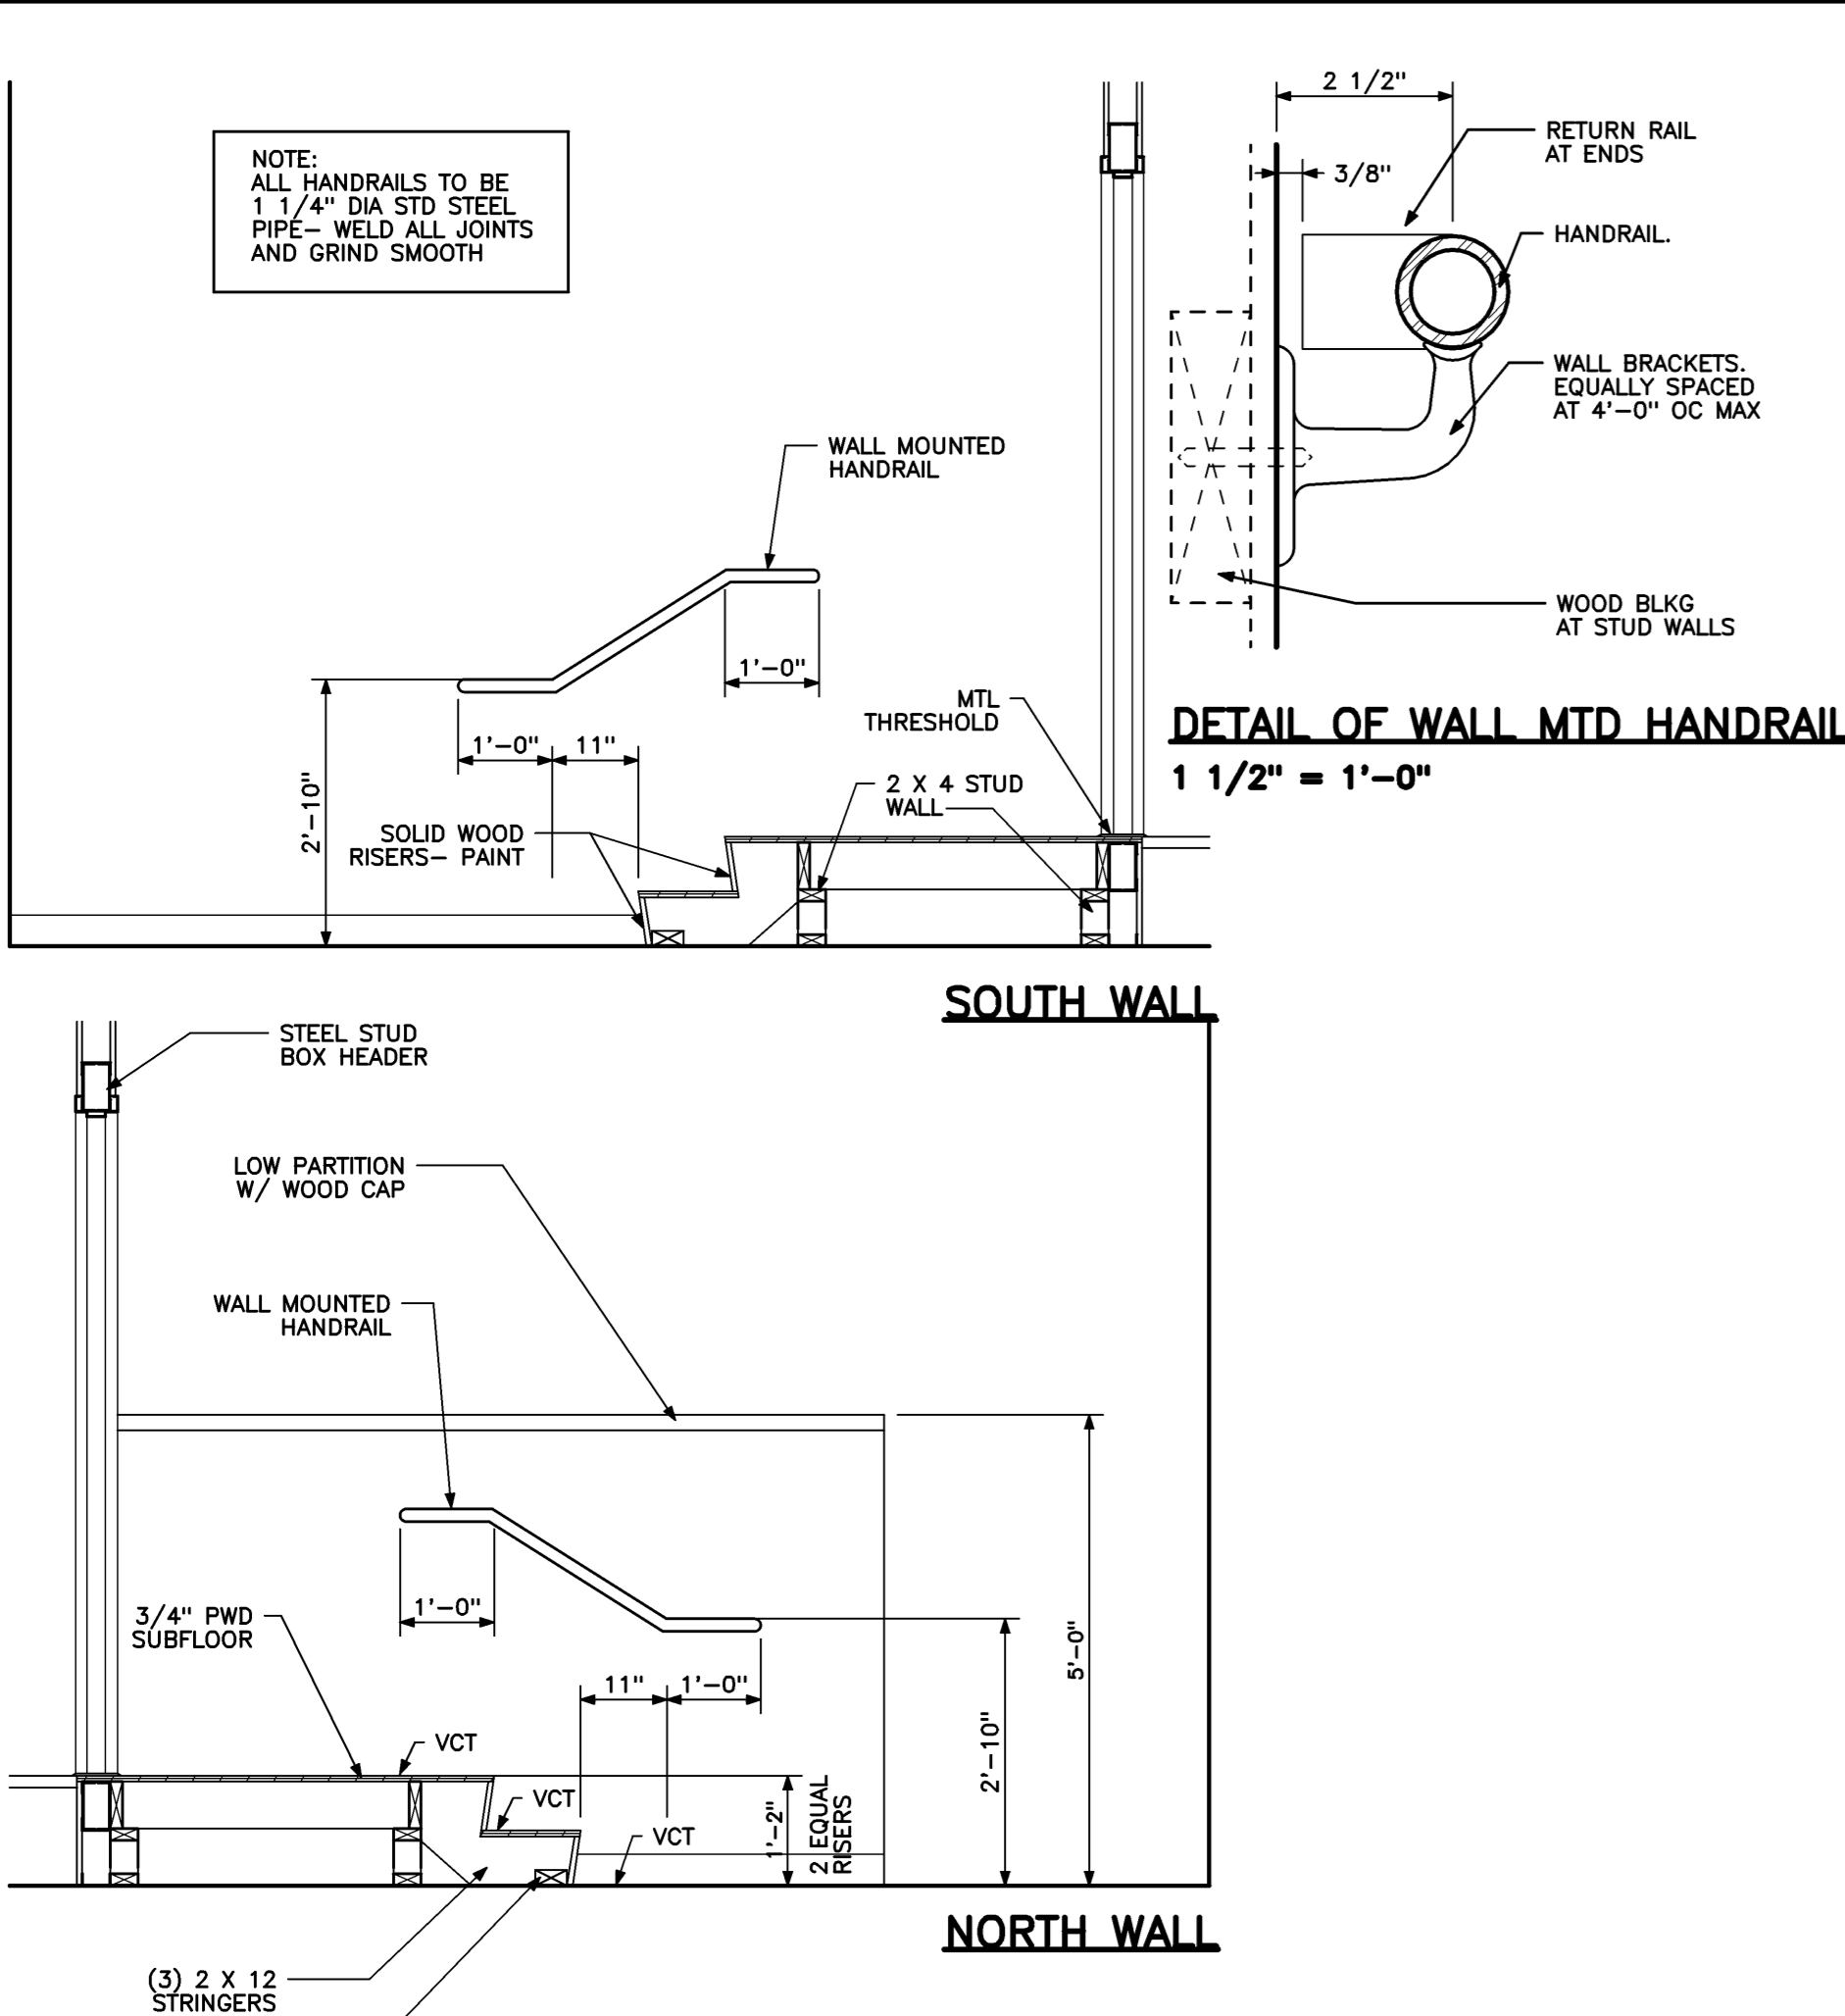


STAIR SECTIONS
1/2" = 1'-0" REF: NA **A3**

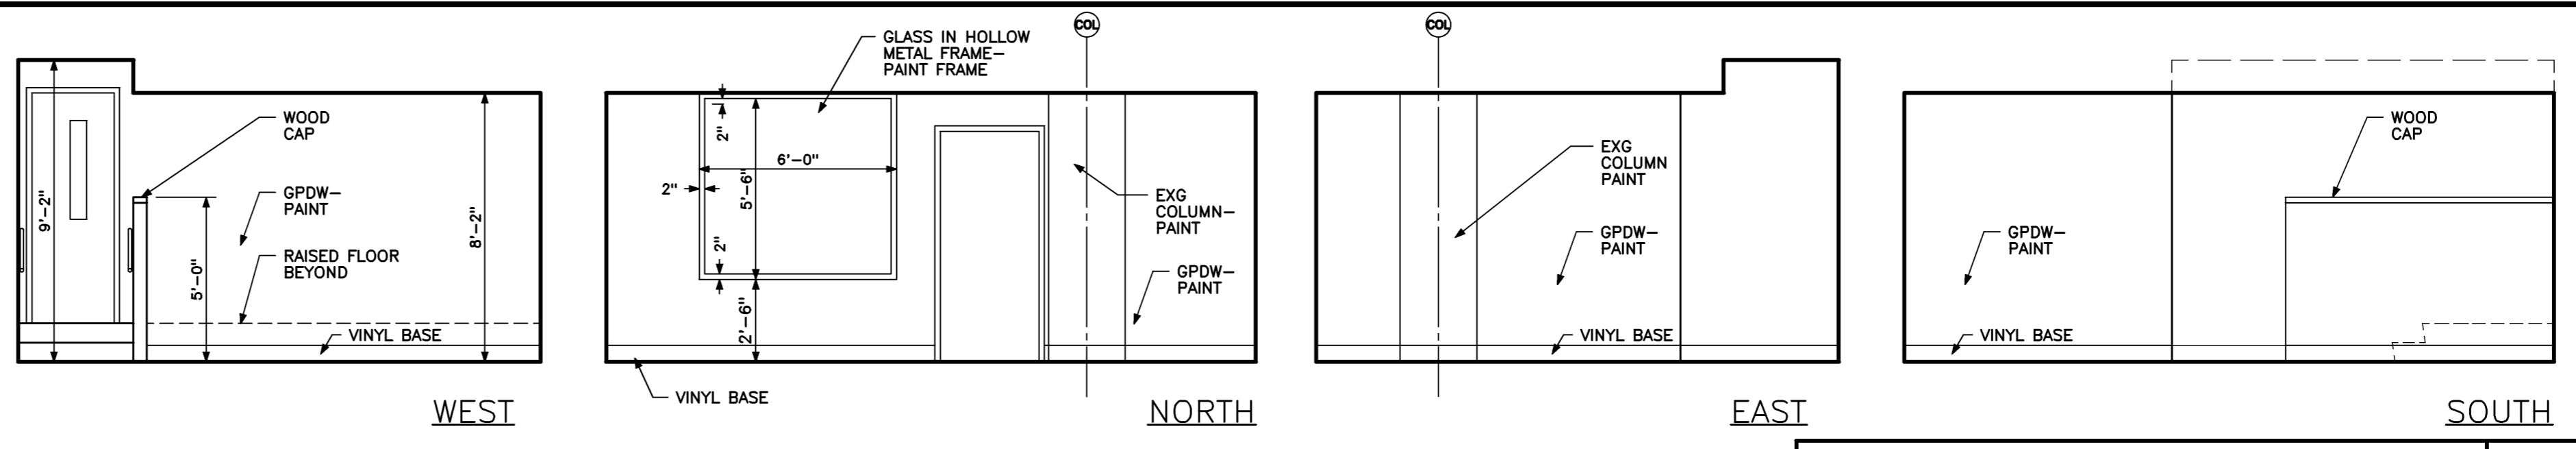

INTERIOR ELEVATIONS OPERATIONS CENTER
1/4" = 1'-0" REF: NA **C1**

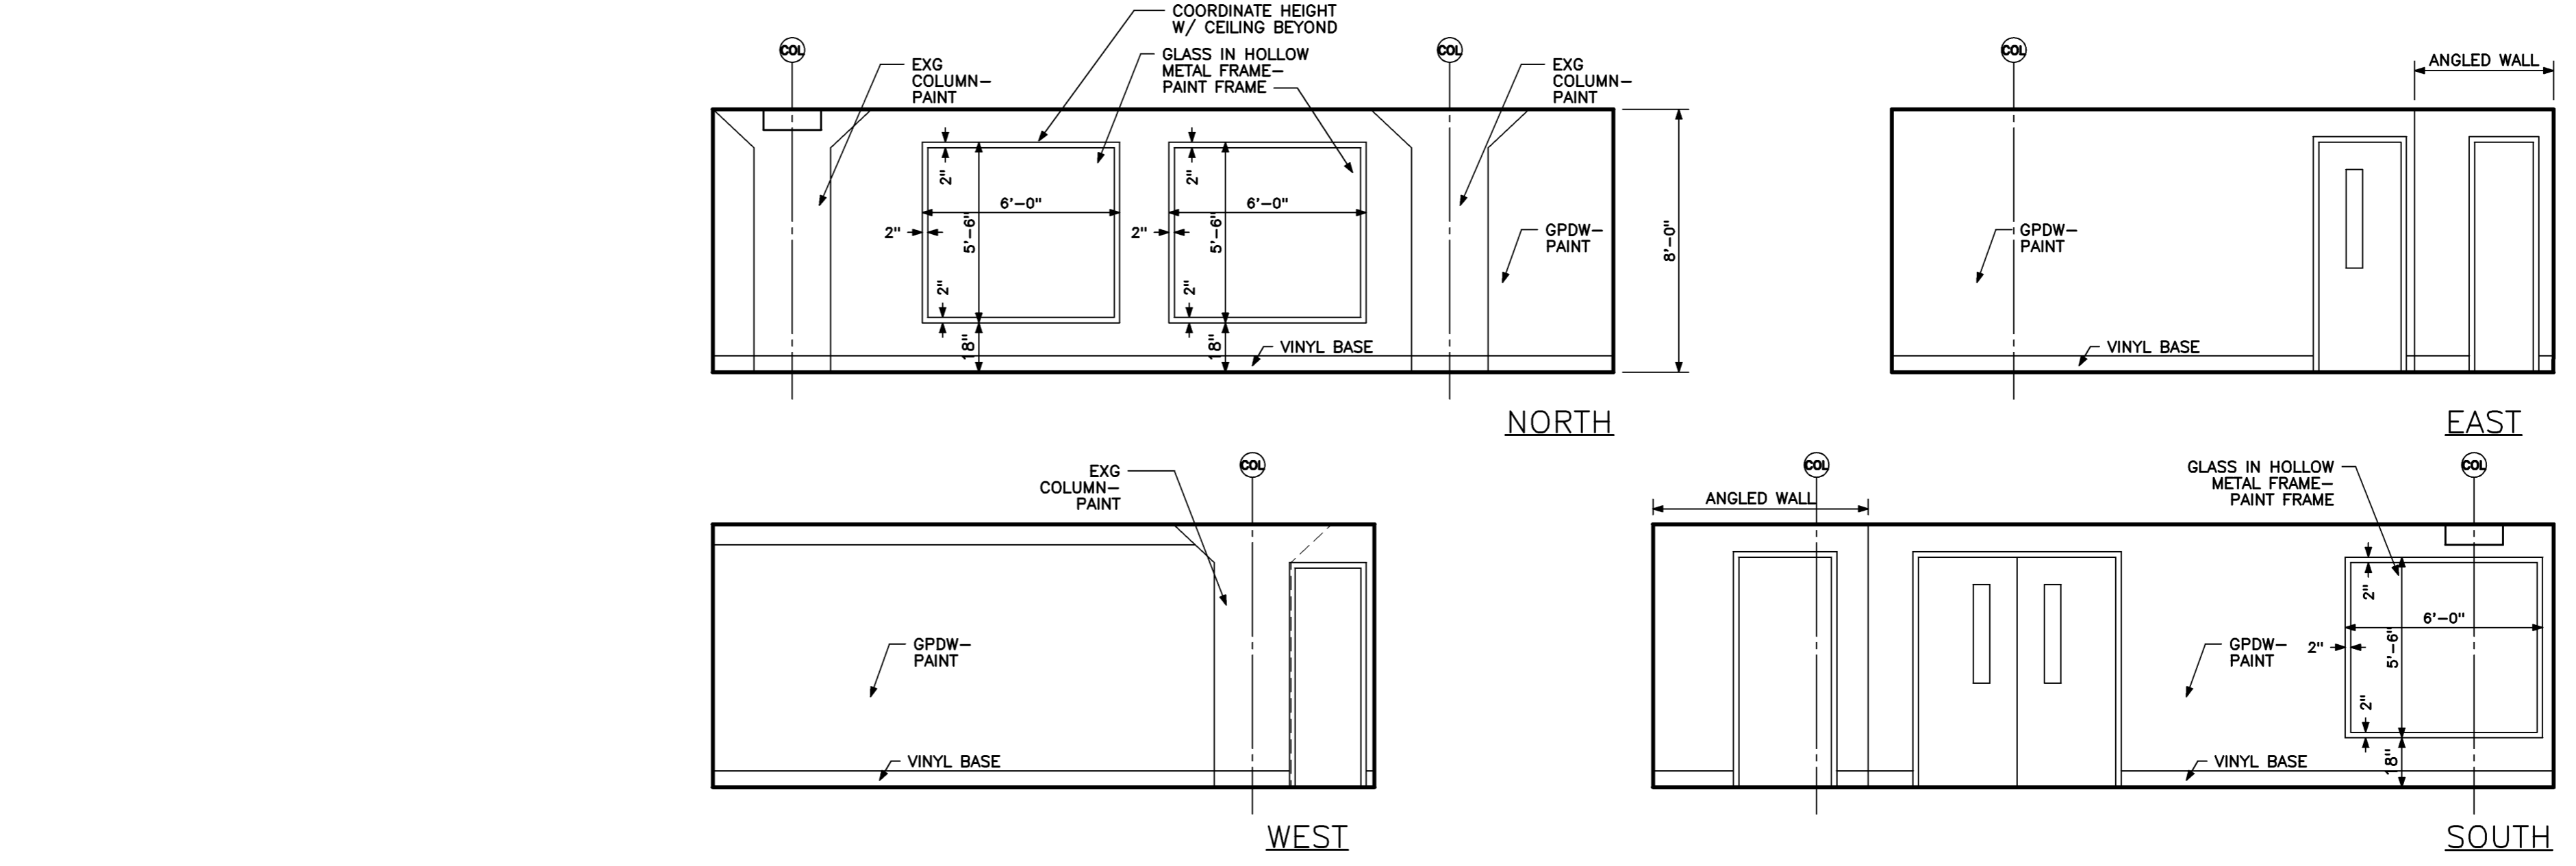

INTERIOR ELEVATIONS EQUIPMENT ROOM
1/4" = 1'-0" REF: NA **B1**

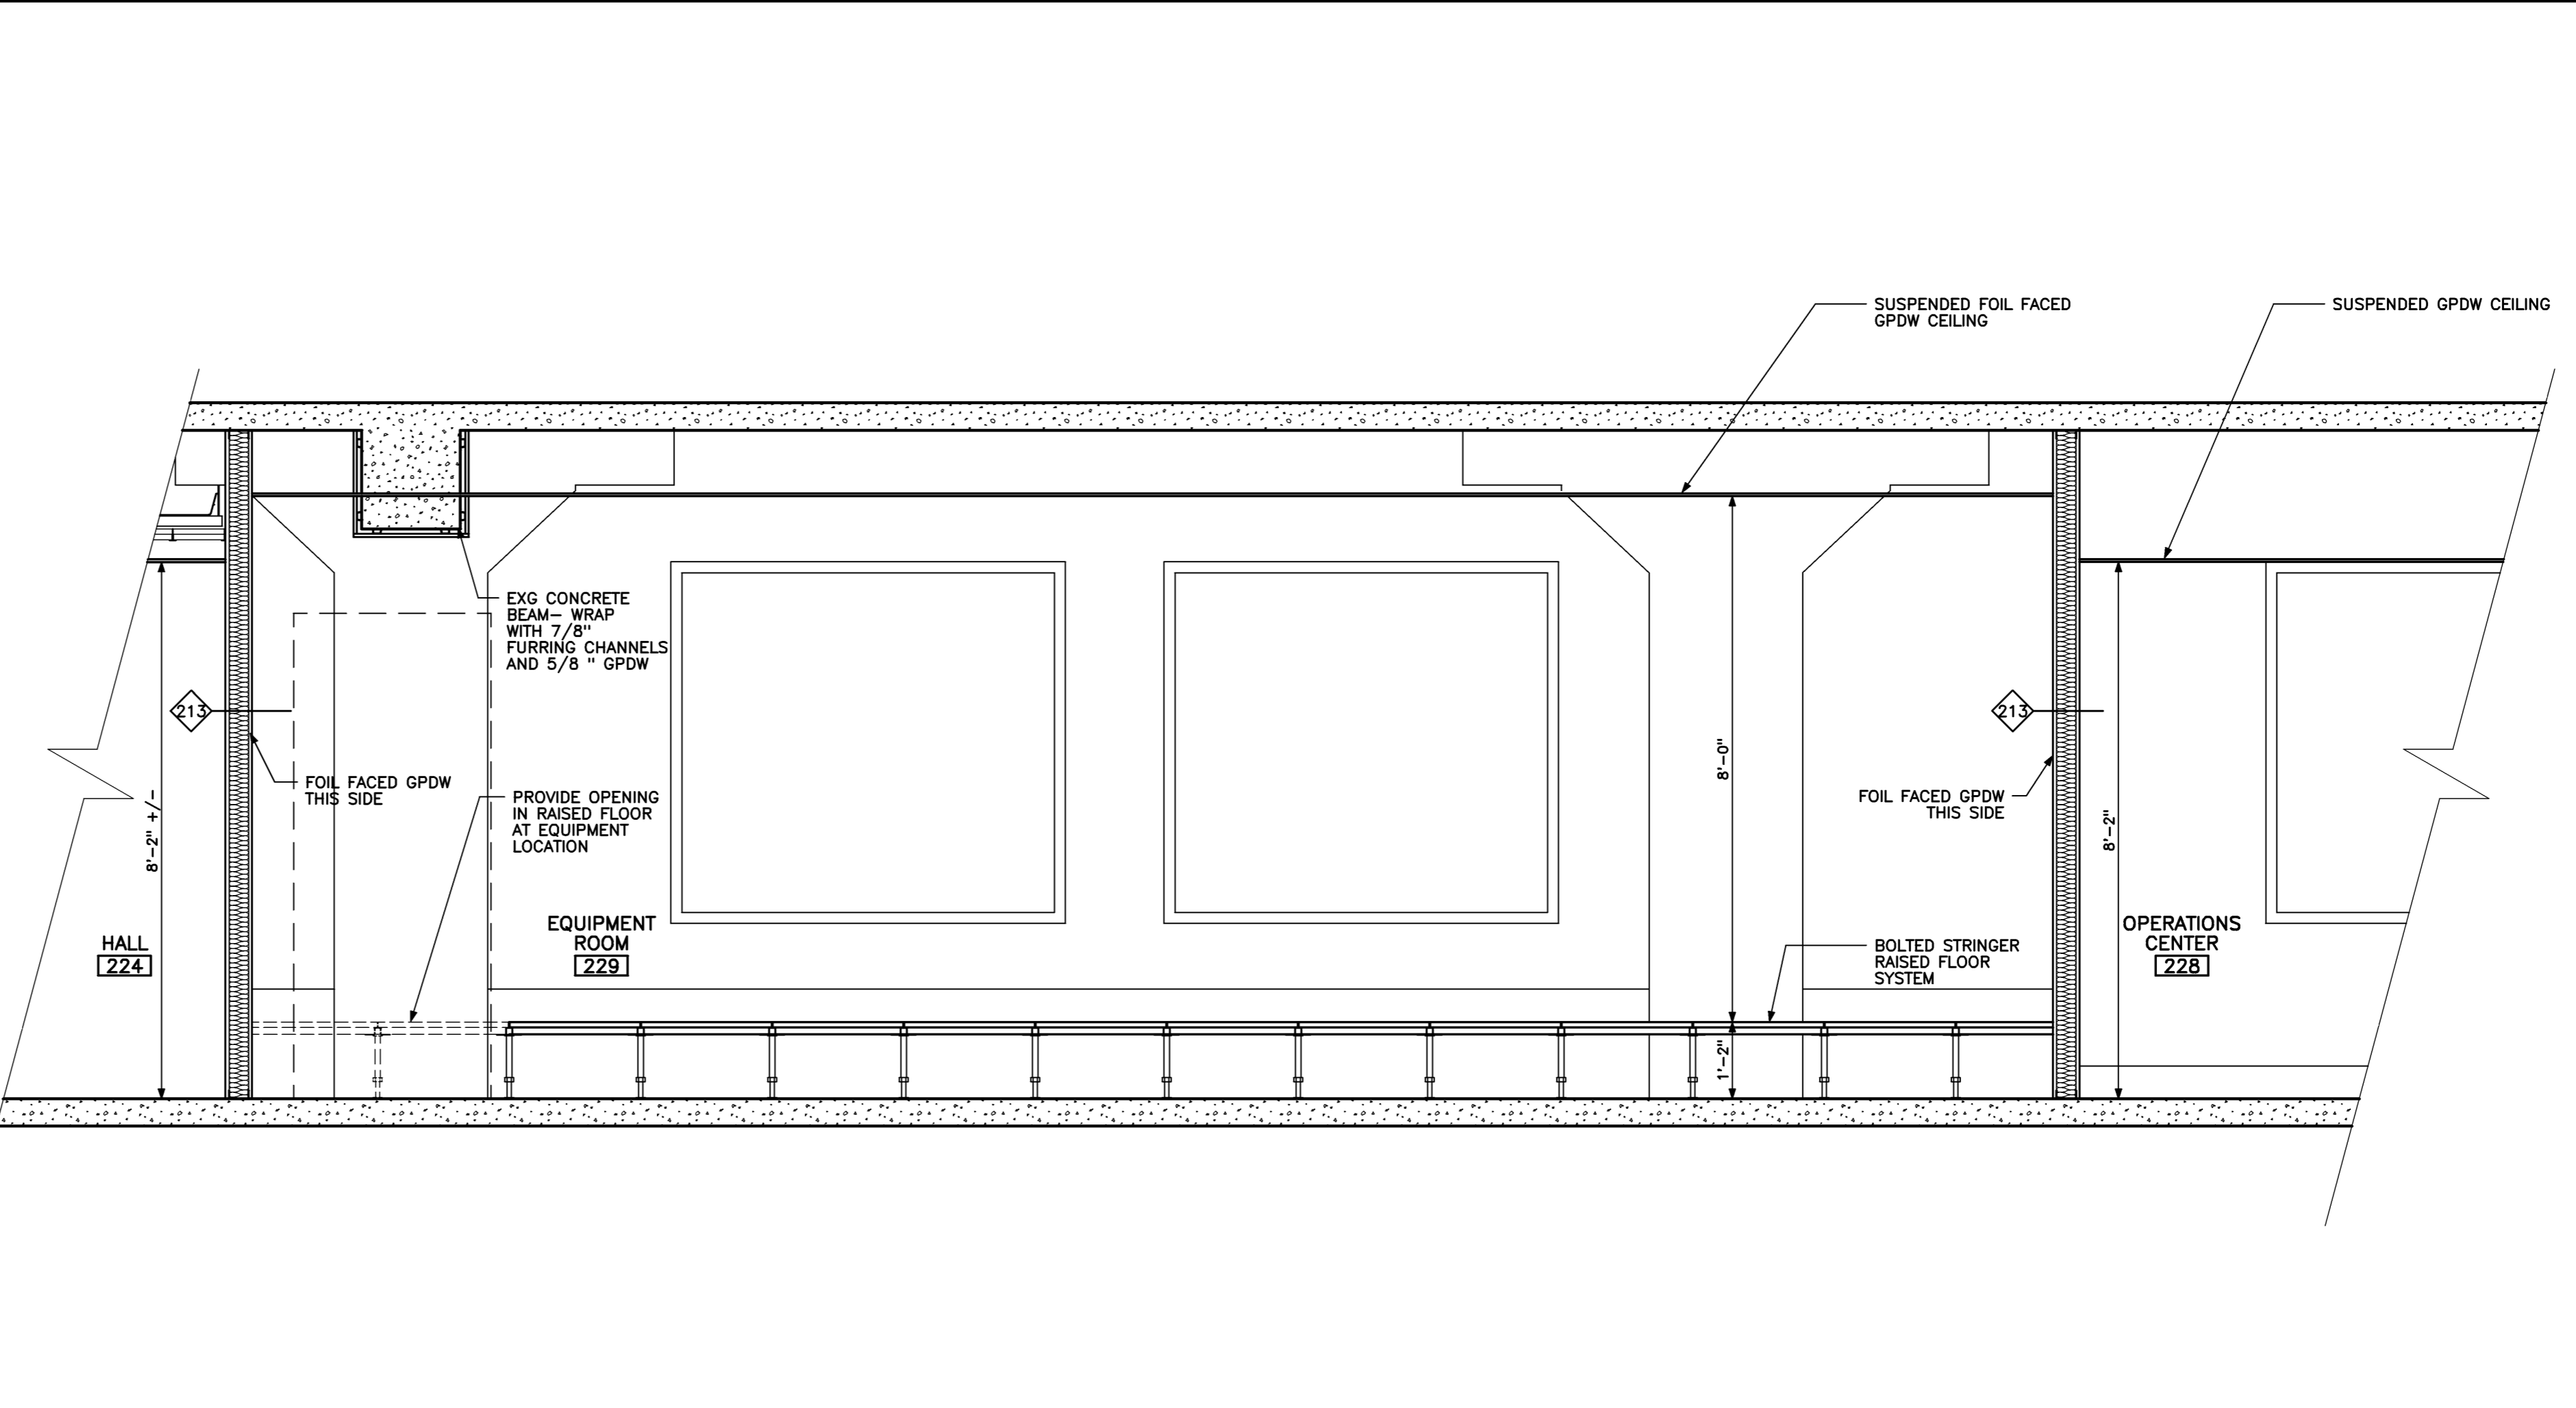

SECTION
1/2" = 1'-0" REF: A10.2 **A1**

Project Title
**MEMIC
COMPUTER ROOM
RELOCATION**
PORTLAND, MAINE

HA Project No. **04150**

Key Plan

Mark	Date	Description
-	11-03-04	ISSUED FOR CONSTRUCTION
-	10-19-04	90% REVIEW

Drawing Status

Drawing Title
MISC DETAILS

PA / PE: **PSC** Drawn By: **WFA**

Drawing Number

A82.1