

W.O.#: 72846

SCOPE OF WORK - BARLOMEX

MANUFACTURE & SHIP:
Pg 2: ITEM C
ONE D/F ILLUMINATED PROJECTING SIGN

SCOPE OF WORK - BARLO

RECEIVE & INSTALL ABOVE ITEMS



SCOPE OF WORK - SIGN/SUB

GENERAL NOTES

COLORS

SIGN

Cabinet: BRASS FINISH--MATCH EXISTING
Retainer: SIGN AT SITE
Face B/G: BLACK-WHITE PLEX W/ →
COPY: 1ST SURFACE 7725-131 SATIN GOLD VINYL W/ SHOW-THRU BLACK PLEX COPY

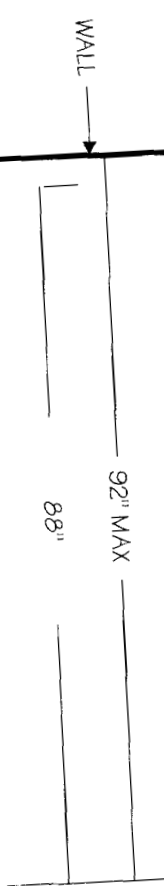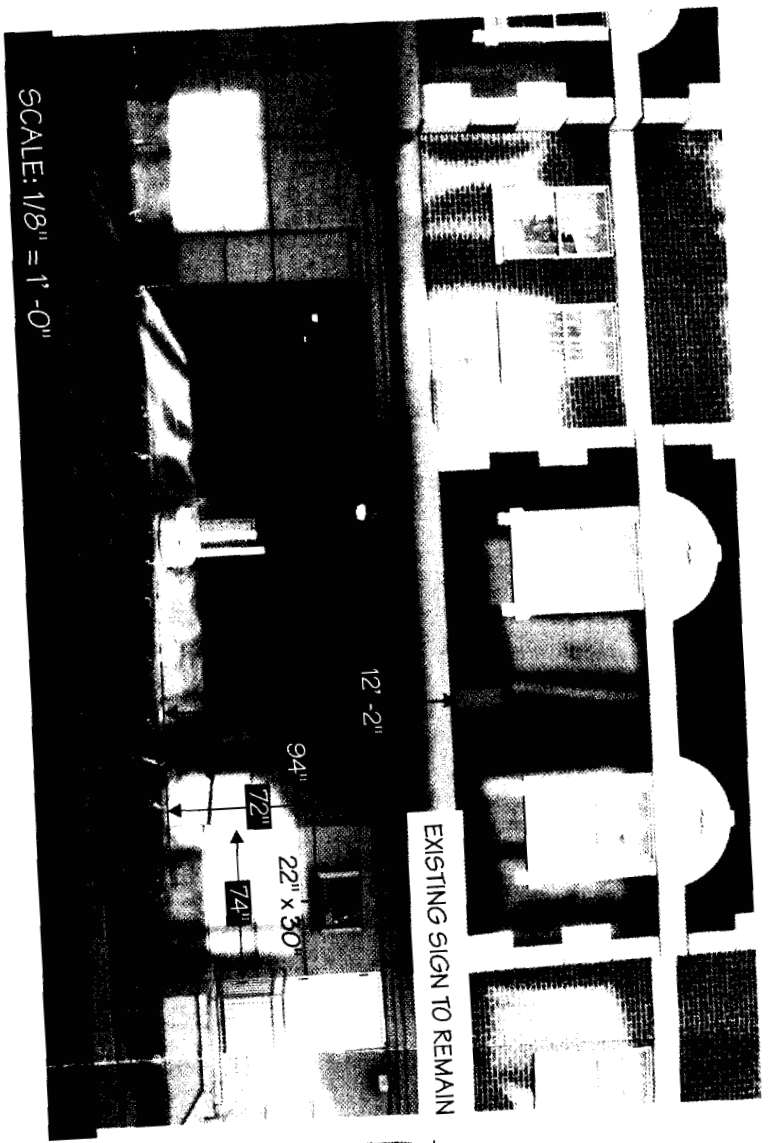

88 x 92 = 3116 sq ft = 1467 sq yds.

ITEM C D/F ILLUMINATED PROJECTING SIGN
SCALE: 1/2" = 1'-0"

ALL COLORS ARE FOR REPRESENTATION ONLY. SEE ACTUAL SAMPLES FOR COLOR MATCH.

SIGN DISPOSITION

Store for Barlo Leave @ Site Dispose
 Store for Customer Changeable N/A

GENERAL INFO.

Qty: _____ Sq. Ft. _____

S/F D/F ILL. Non-ILL

Sign Type	S/F	D/F	Illum	Non-Illum	Interior	Exterior
Custom	Extrusion	Box Depth:	Framing:	Steel	Alum.	
Ret. Size:	Face Mat:	Thickness:	Copy:			
Illumination:	Fluorescent	Neon	LED	HID	Other	
Ballast:	Standard	Electronic	Hgt:	Depth:		
Pole Cover:	Standard	Custom	Non-Illuminated	Illuminated		
Material:						

Date Released for production:	By:	To Shop	To Mex
Rev. # _____ Date _____			
Description:			
Engineering:	Production:	Estimating:	
Check By:	Survey:	Sales:	

Job Name: PORTLAND HARBOR HOTEL
Location: 408 Fore St. PORTLAND, ME.
Design Specifications Accepted By: _____
Client: _____
Landlord: _____
© COPYRIGHT 2006 THE BARLO GROUP
THIS DESIGN CONCEPT IS THE PROPERTY OF THE BARLO GROUP. ALL PRODUCTION AND REPRODUCTION RIGHTS ARE RESERVED BY THE BARLO GROUP. THIS PRINT IS DESIGNED FOR YOUR PERSONAL USE AND IS NOT TO BE USED OUTSIDE YOUR ORGANIZATION OR EXHIBITED IN ANY MANNER.

Underwriters Laboratories Inc.

Drawn By: LT
Sales Rep: BILL B
Date: 6/7/06

File Name: Portland Harbor 060232(606-7)
B-06-02-32 REV 2 SHEET 2 OF 2

FOR OFFICE USE

Proposal Drawing
 Deposit L.L.
 Permits Crew W/O

Signature _____ Date _____

BARLO SIGNS
158 Greeley St., Hudson, NH 03051
(603) 882-2538 Fax (603) 882-7880

ELECTRIC		Existing	Required
Circuits			
Amp			
Voltage			
U.L.			
STEEL		Existing	Required
Size			
Length			
W. Thickness			
Stub Size			
Stub Length			
W. Thickness			
PLATE	W	L	Th
GUSSETS	W	L	Th
ANCHOR BOLTS	L	HOOK	Dia
BOLLARDS			
Qty.	Size		
CONCRETE BASE			
Depth	Width	Length	
	Yds.		
MATERIAL OPTIONS & ESTIMATE			
BARLO:			
MATERIAL OPTIONS & ESTIMATE			
BARLOMEX			