

Prepared For:  
**HARBOR PLAZA ASSOCIATES II**  
 470 FORE ST. SUITE 400  
 PORTLAND, ME 04101

Consultant:

Architect:  
**ARCHETYPE architects**  
 48 Union Wharf Portland, Maine 04101  
 (207) 772-6022 ARCHETYPE@ARCHETYPEPA.COM

Project:  
**PORTLAND HARBOR HOTEL**  
 468 Fore Street Portland, ME 04101

Revisions:

Date: 12 OCT 2016

Scale: 1/8" = 1'-0"

**BUILDING ELEVATIONS**

**A2.01**




**4 | EXISTING UNION STREET ELEVATION**  
 1/8" = 1'-0"



**2 | PROPOSED UNION STREET ELEVATION**  
 1/8" = 1'-0"



**3 | EXISTING FORE STREET ELEVATION**  
 1/8" = 1'-0"

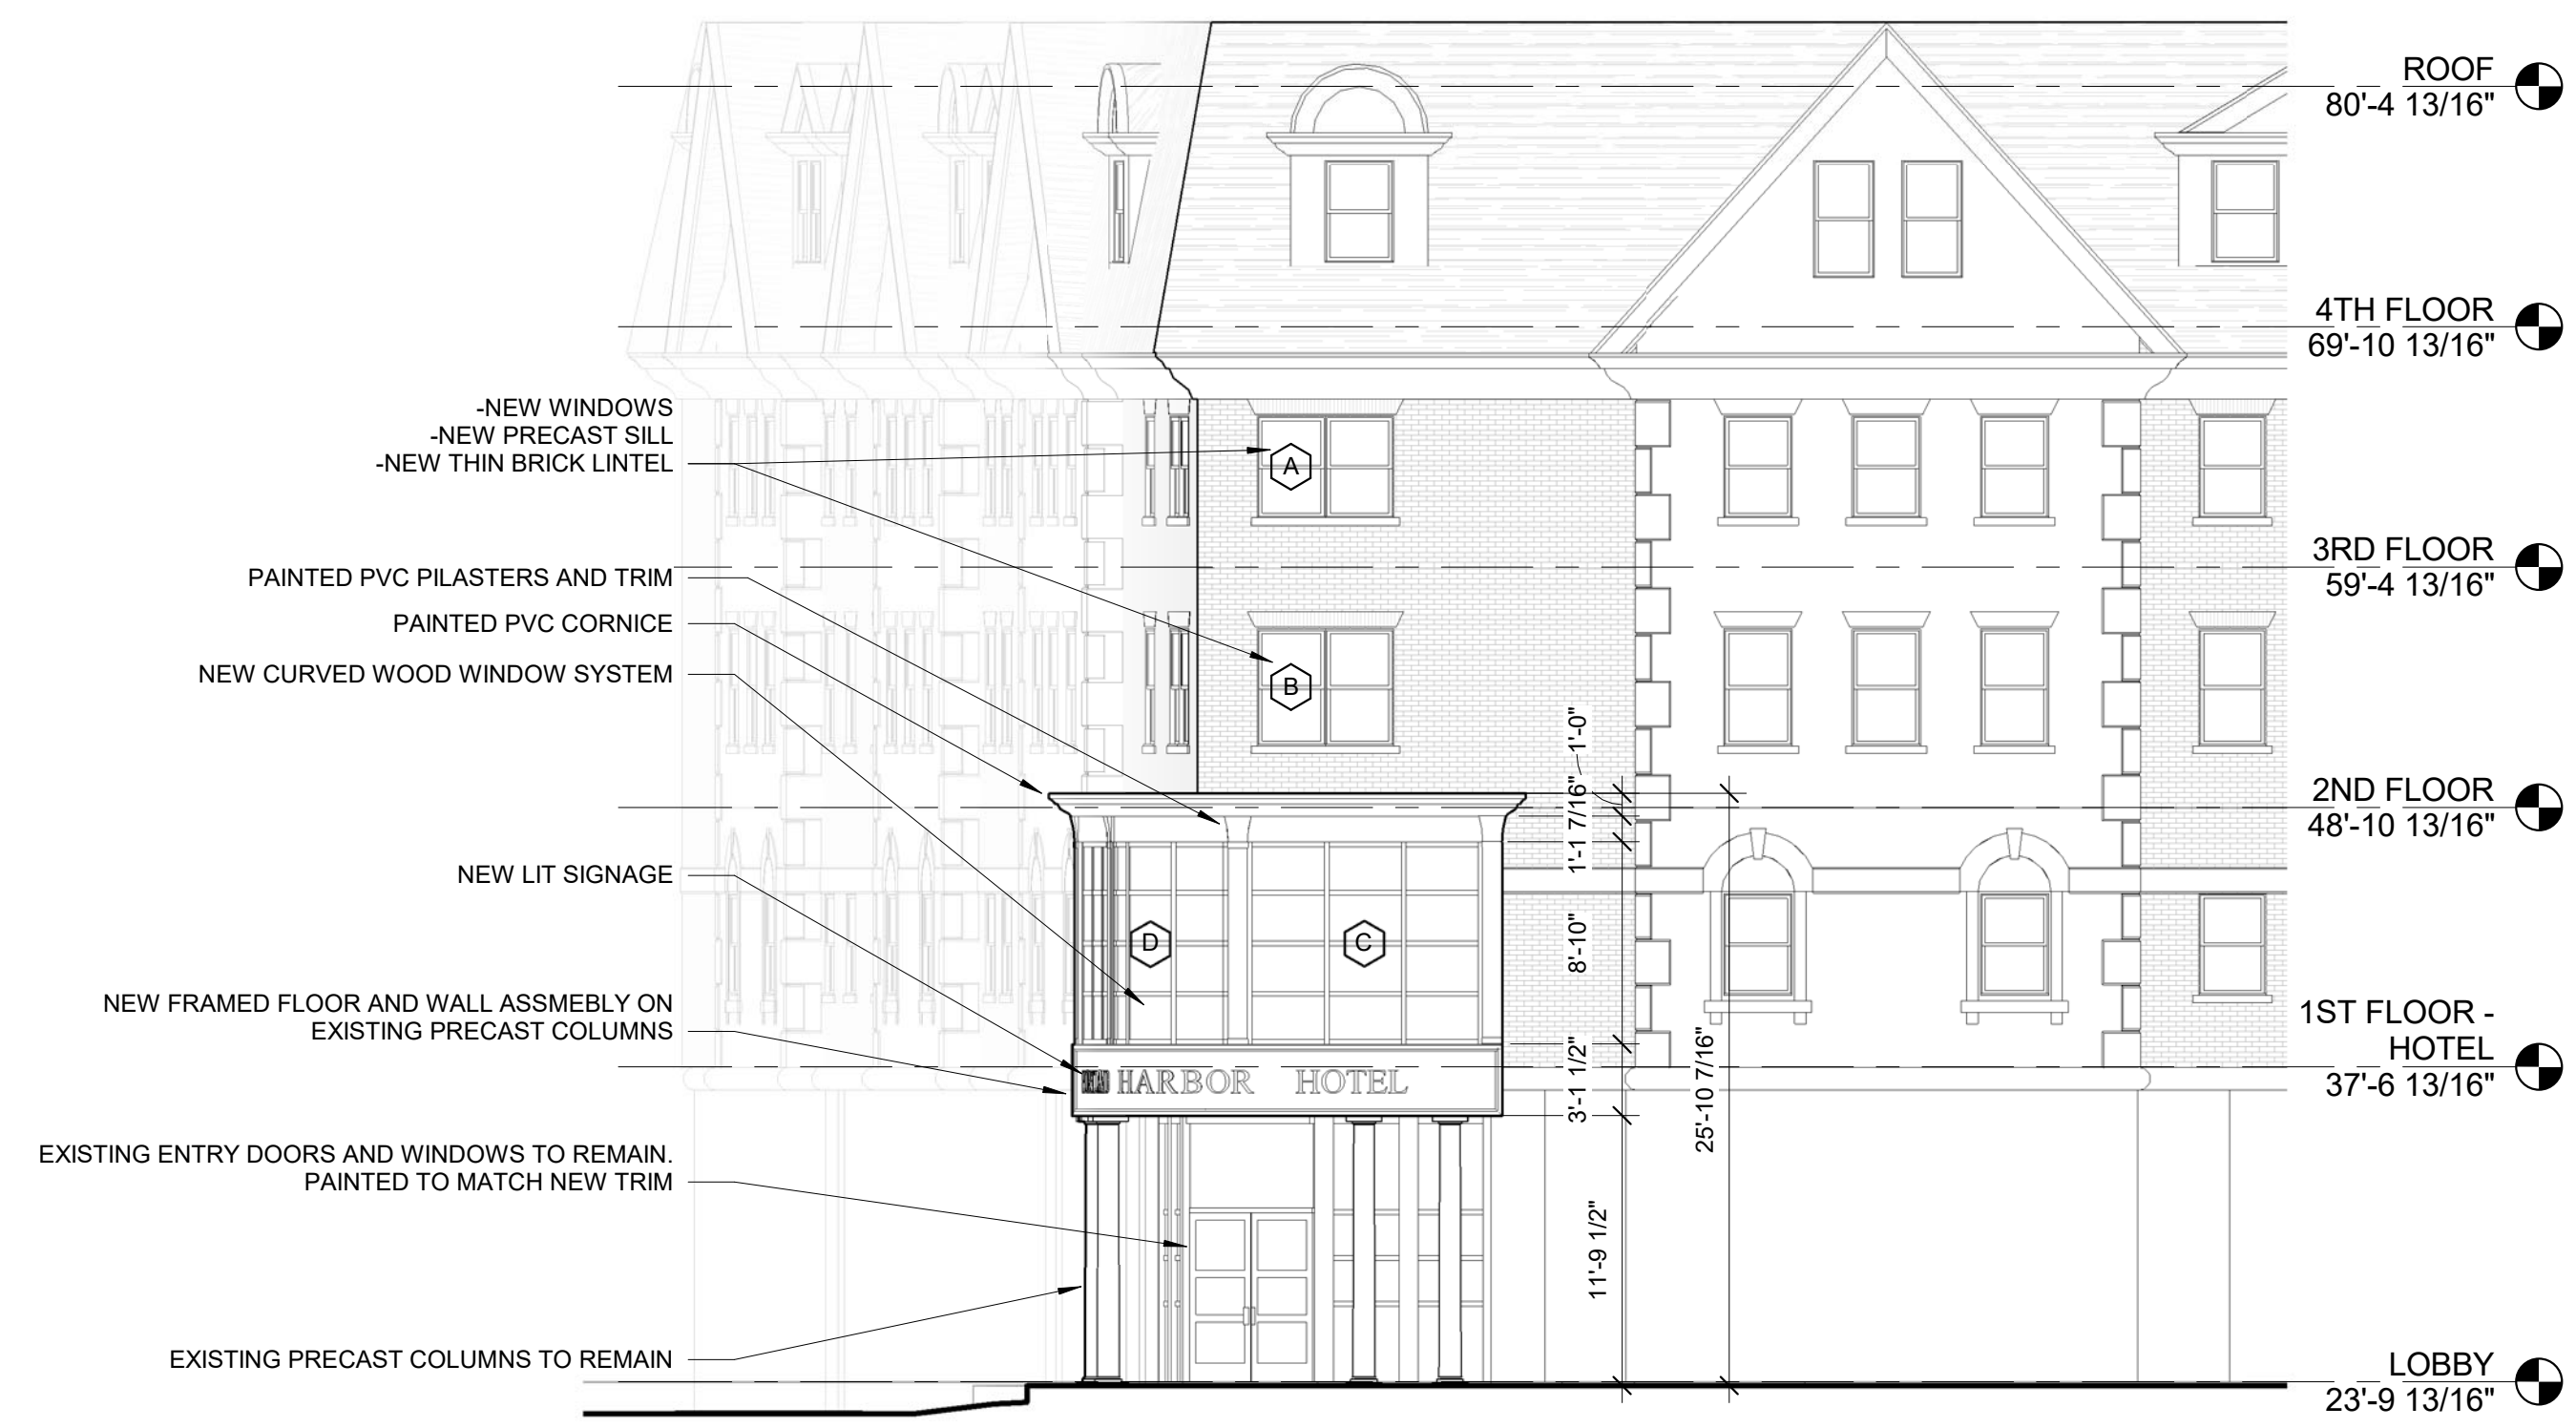

**1 | PROPOSED FORE STREET ELEVATION**  
 1/8" = 1'-0"