

Prepared For:
HARBOR PLAZA ASSOCIATES II

470 FORE ST. SUITE 400
 PORTLAND, ME 04101

Consultant:

Architect:
ARCHETYPE architects
 48 Union Wharf Portland, Maine 04101
 (207) 772-6022 ARCHETYPE@ARCHETYPEPA.COM

Project:
PORTLAND HARBOR HOTEL

468 Fore Street Portland, ME 04101


Revisions:

Scale: As indicated


Date: 12 OCT 2016

BUILDING SECTIONS

A3.01

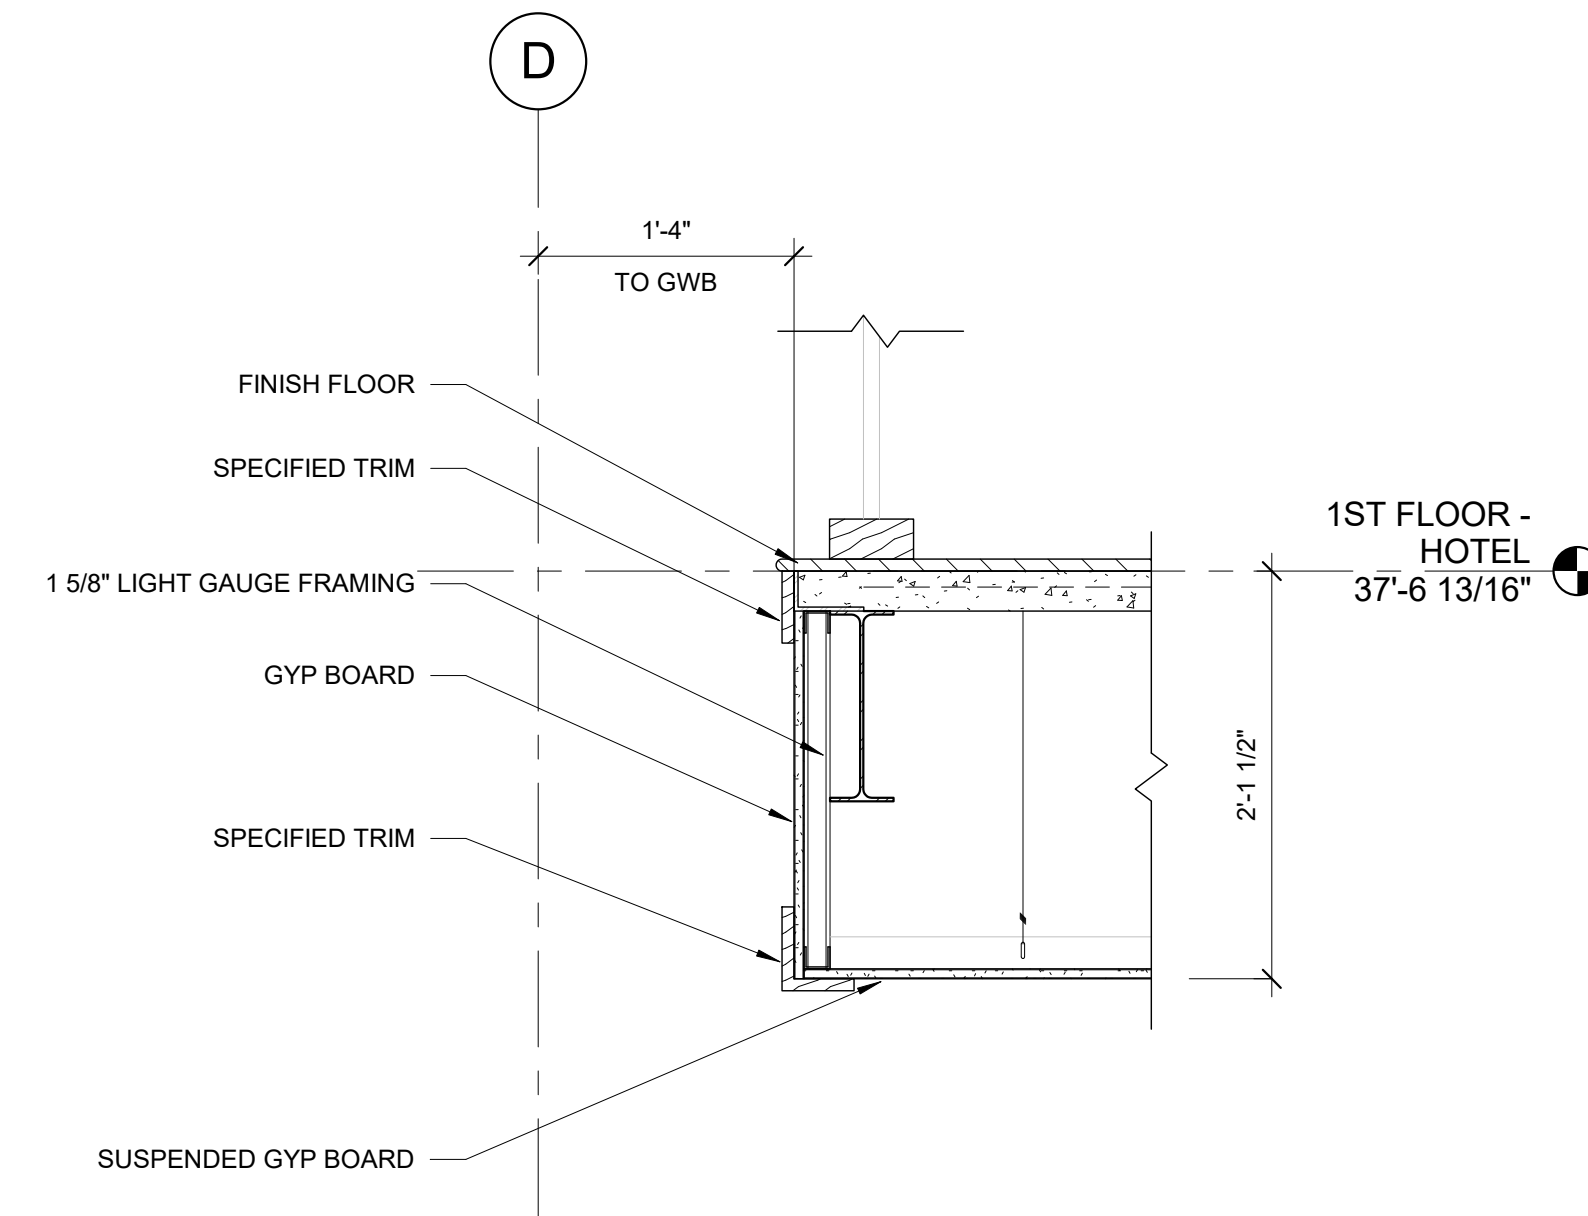

2 | EDGE OF SLAB DETAIL SECTION
 1" = 1'-0"

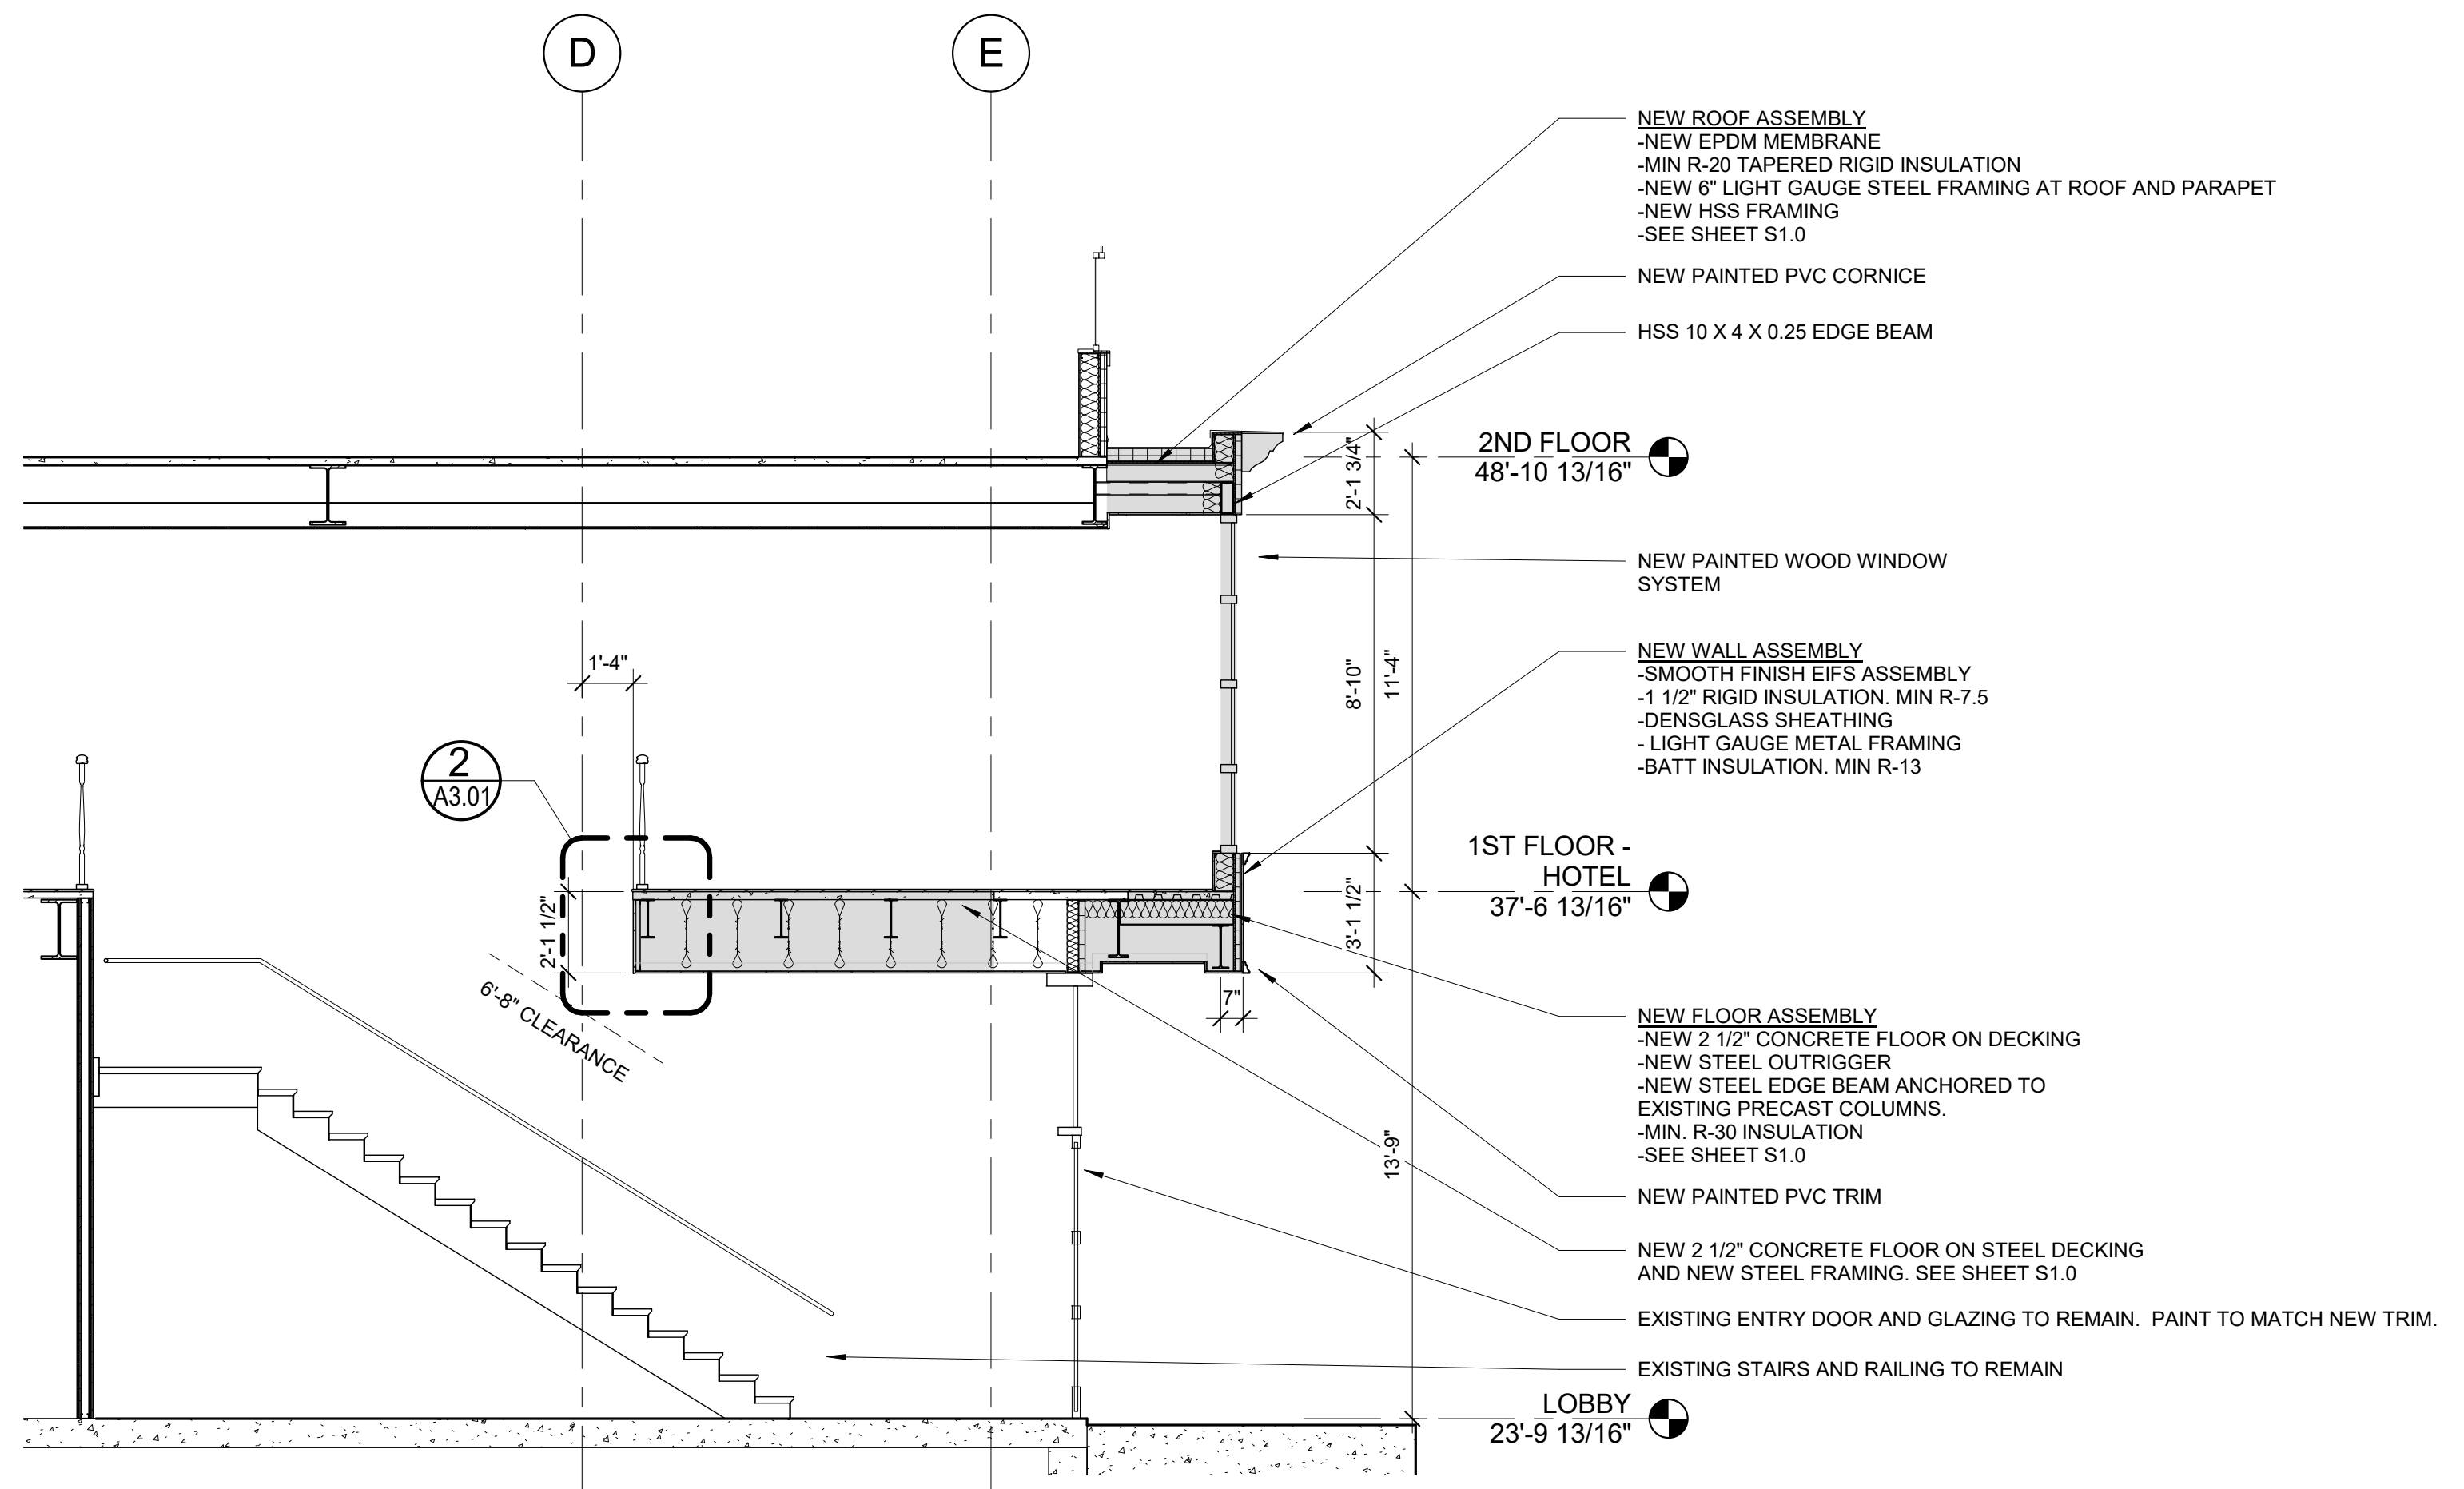

1 | NEW ENTRY SECTION
 1/4" = 1'-0"