

| No. | Description | Date |
|-----|-------------|------|
| | | |

PORTLAND HARBOR HOTEL

Interior Renovations

Demolition Plans

| | |
|------------------|--------------------------|
| Project number : | I2016025.00 |
| Date : | 12 OCTOBER 2016 |
| Drawn by : | Author |
| Checked by : | Checker |
| Project Phase : | DESIGN DEVELOPMENT / BID |

D101


Scale : 1/4" = 1'-0"

DEMOLITION KEY NOTES


- 1 REMOVE EXISTING WALL AND FRAMING (TYP.)
- 2 REMOVE EXISTING LIGHT FIXTURE - COORDINATE WIRING & CIRCUITS FOR RE-USE W/ NEW FIXTURES IN AREA (TYP.)
- 3 REMOVE EXISTING FLOORING (TYP.)
- 4 REMOVE EXISTING DOOR & FRAME (TYP.)
- 5 COORDINATE DEMOLITION OF EXTERIOR WALLS, BUILDING SHELL COMPONENTS, OR SIMILAR WITH ARCHITECT'S DEMOLITION DRAWINGS AND SPECS. (TYP.)
- 6 REMOVE EXISTING BALLUSTERS - RETAIN EXISTING NEWL POSTS FOR RE-USE (TYP.)



3 Level 2 DEMO Plan - Callout 1
1/4" = 1'-0"

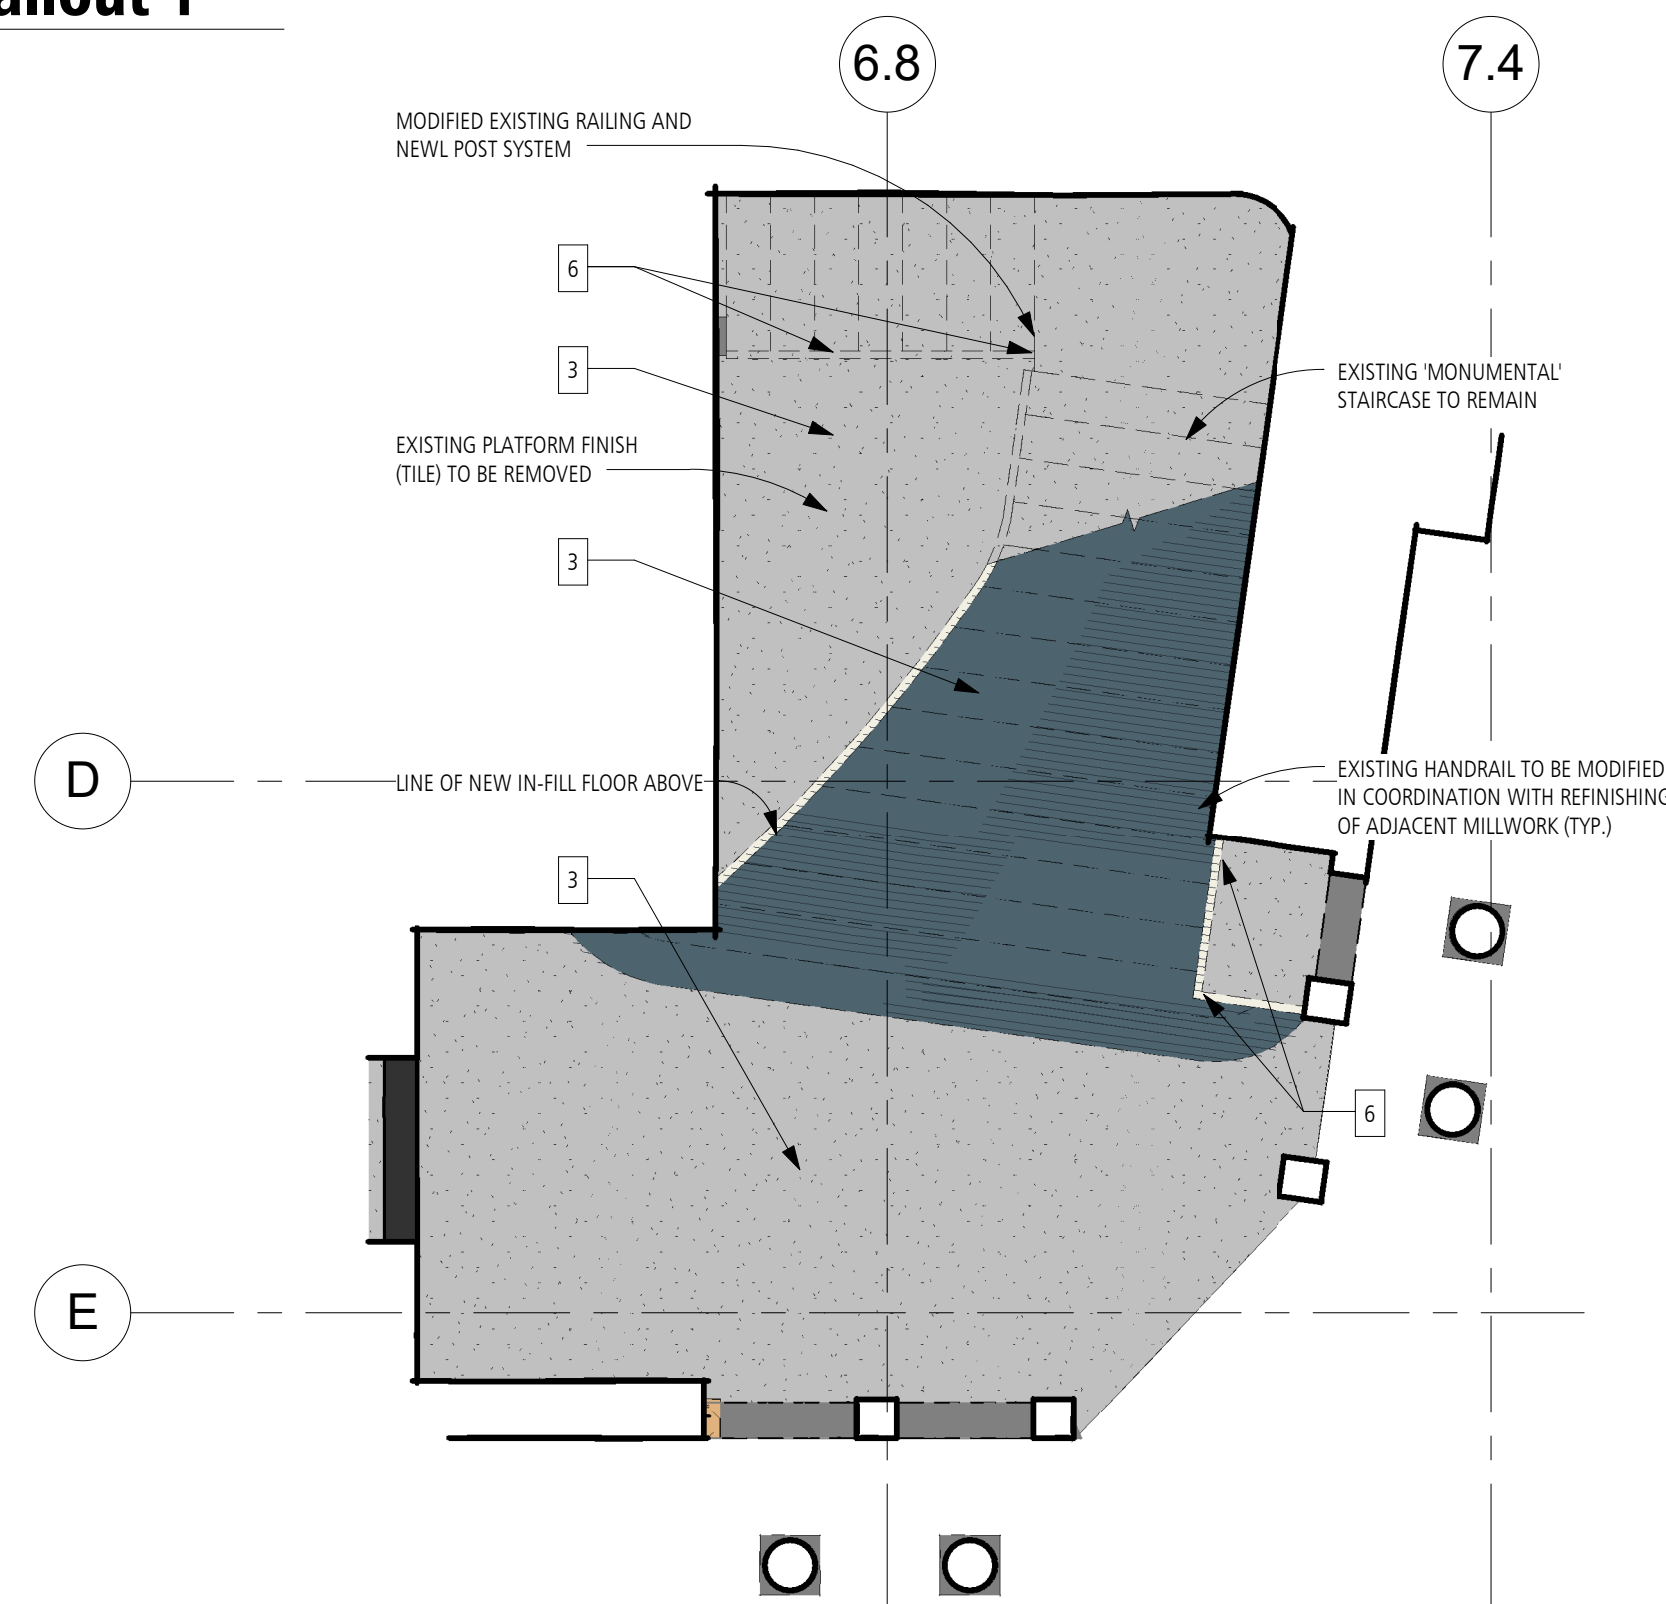

1 LOWER STAIR DEMO PLAN
1/4" = 1'-0"

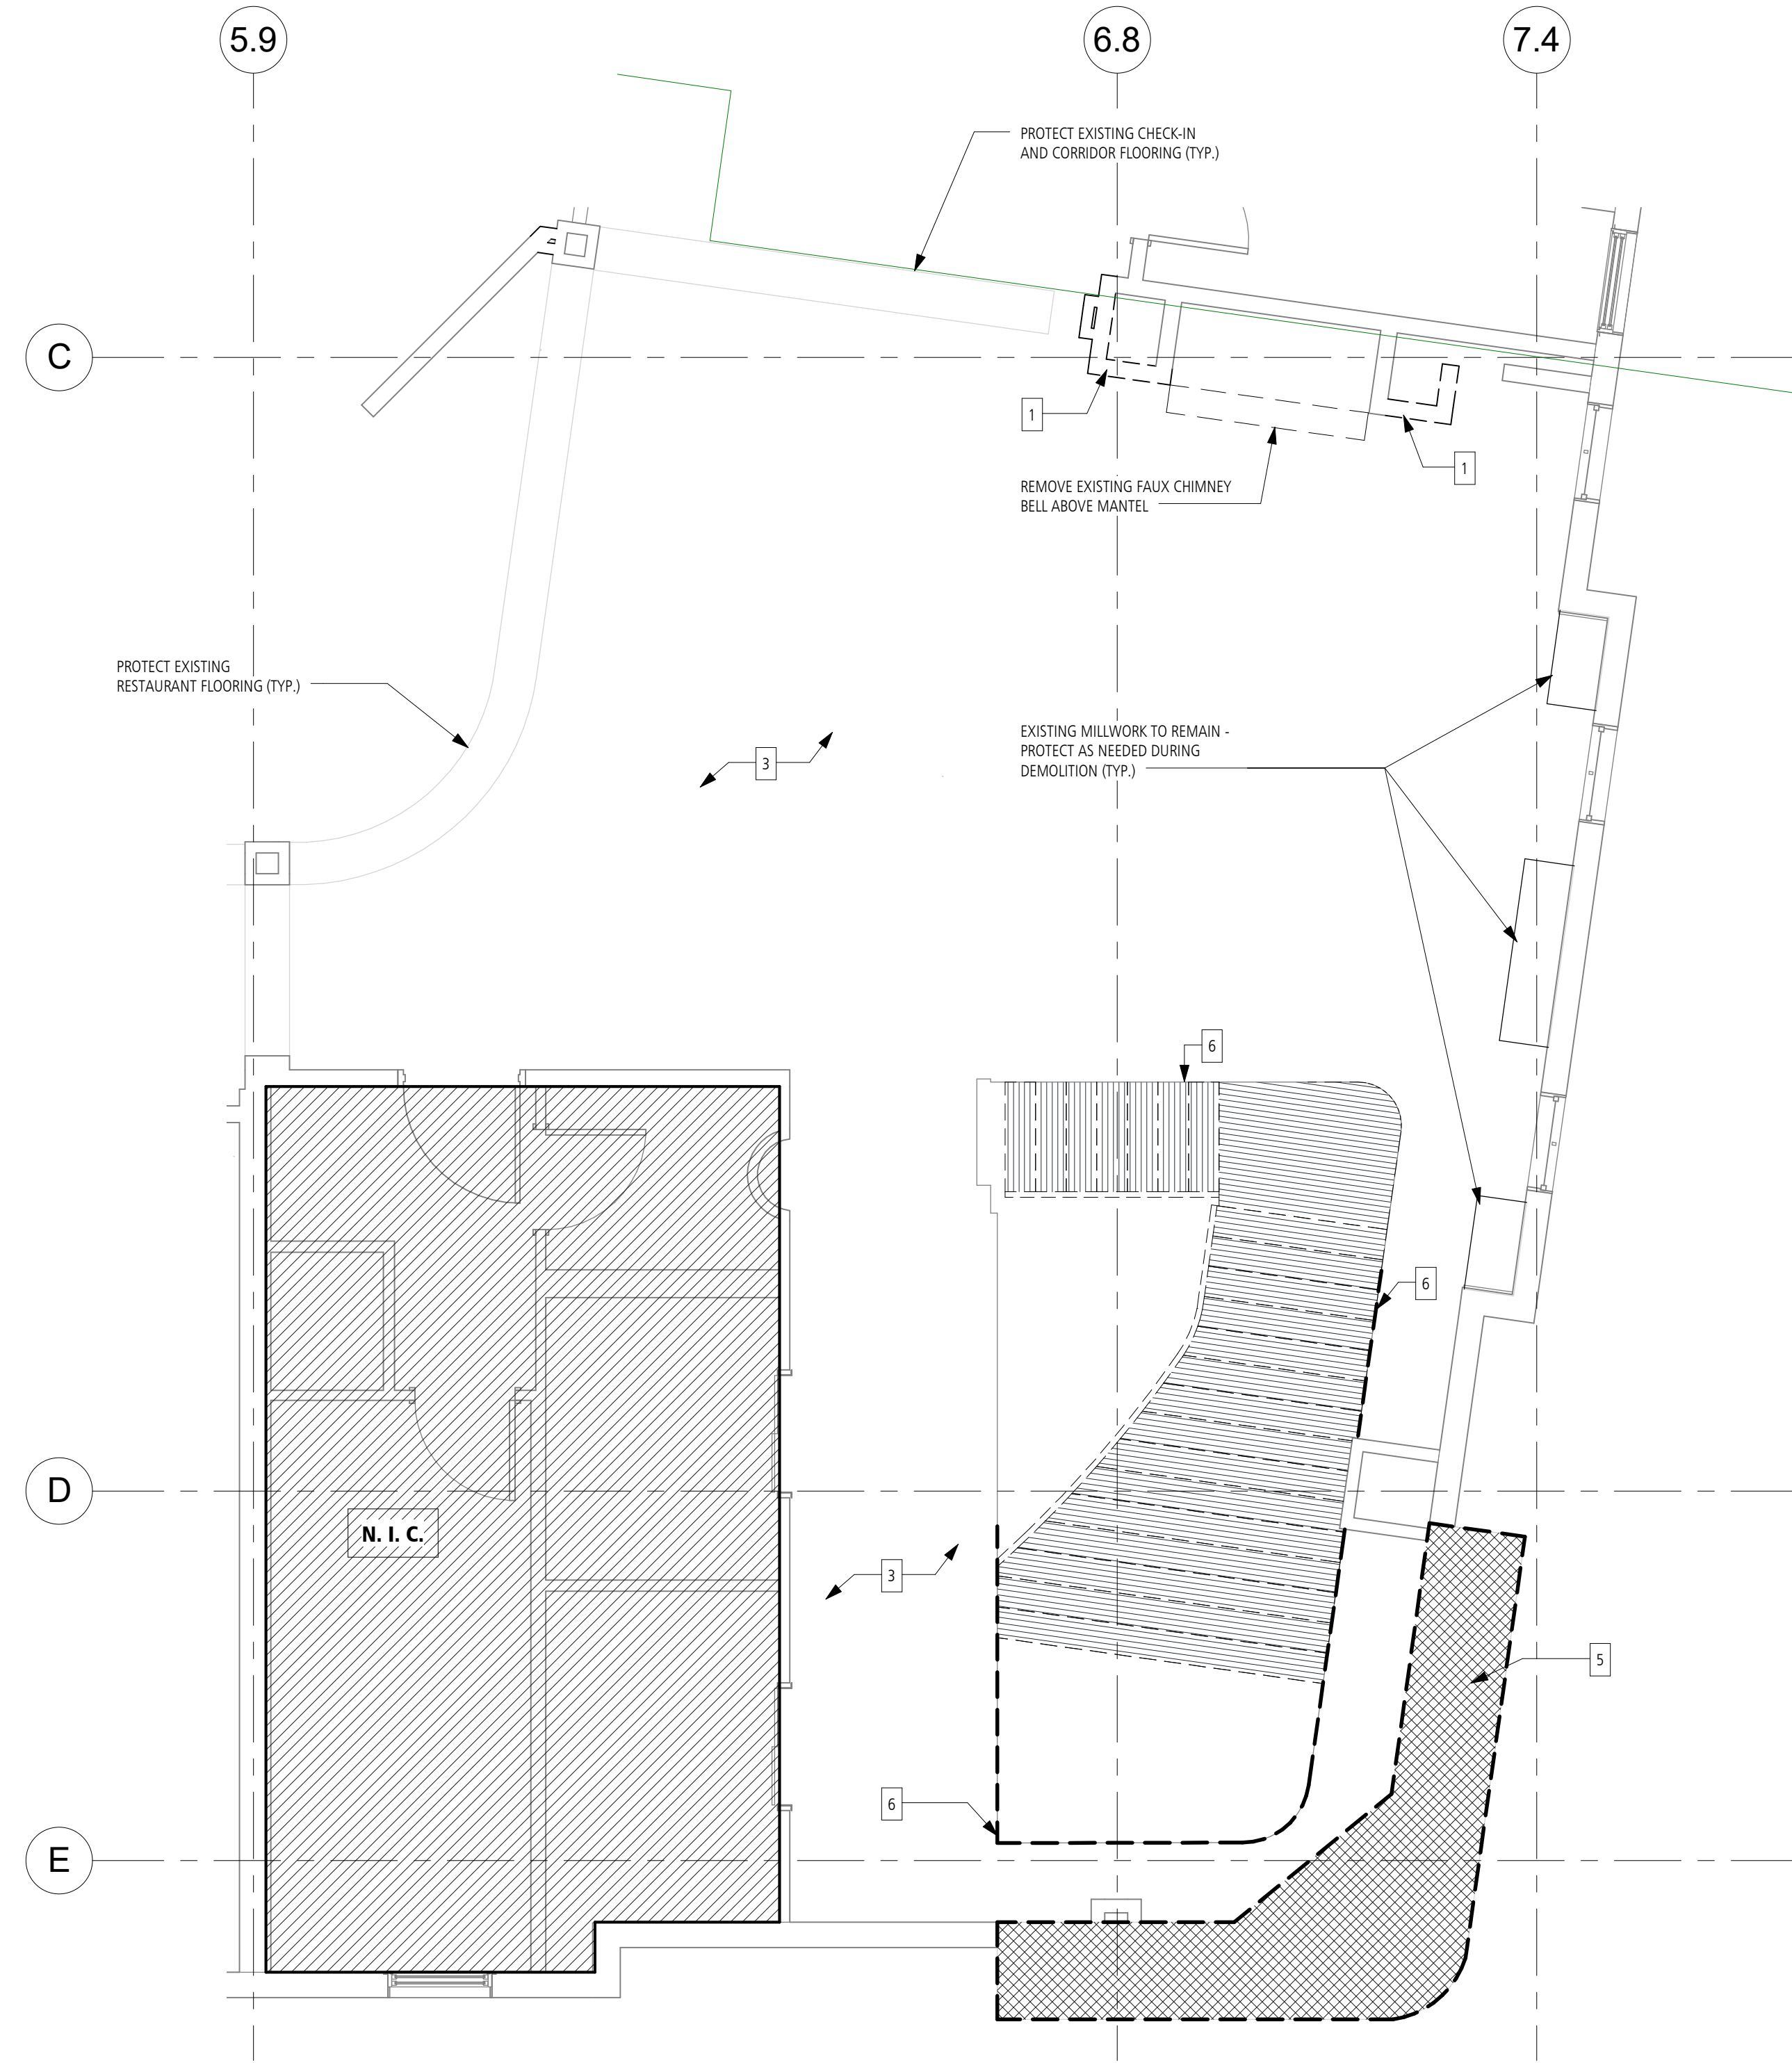

2 Level 1 DEMO PLAN - Lobby
1/4" = 1'-0"