
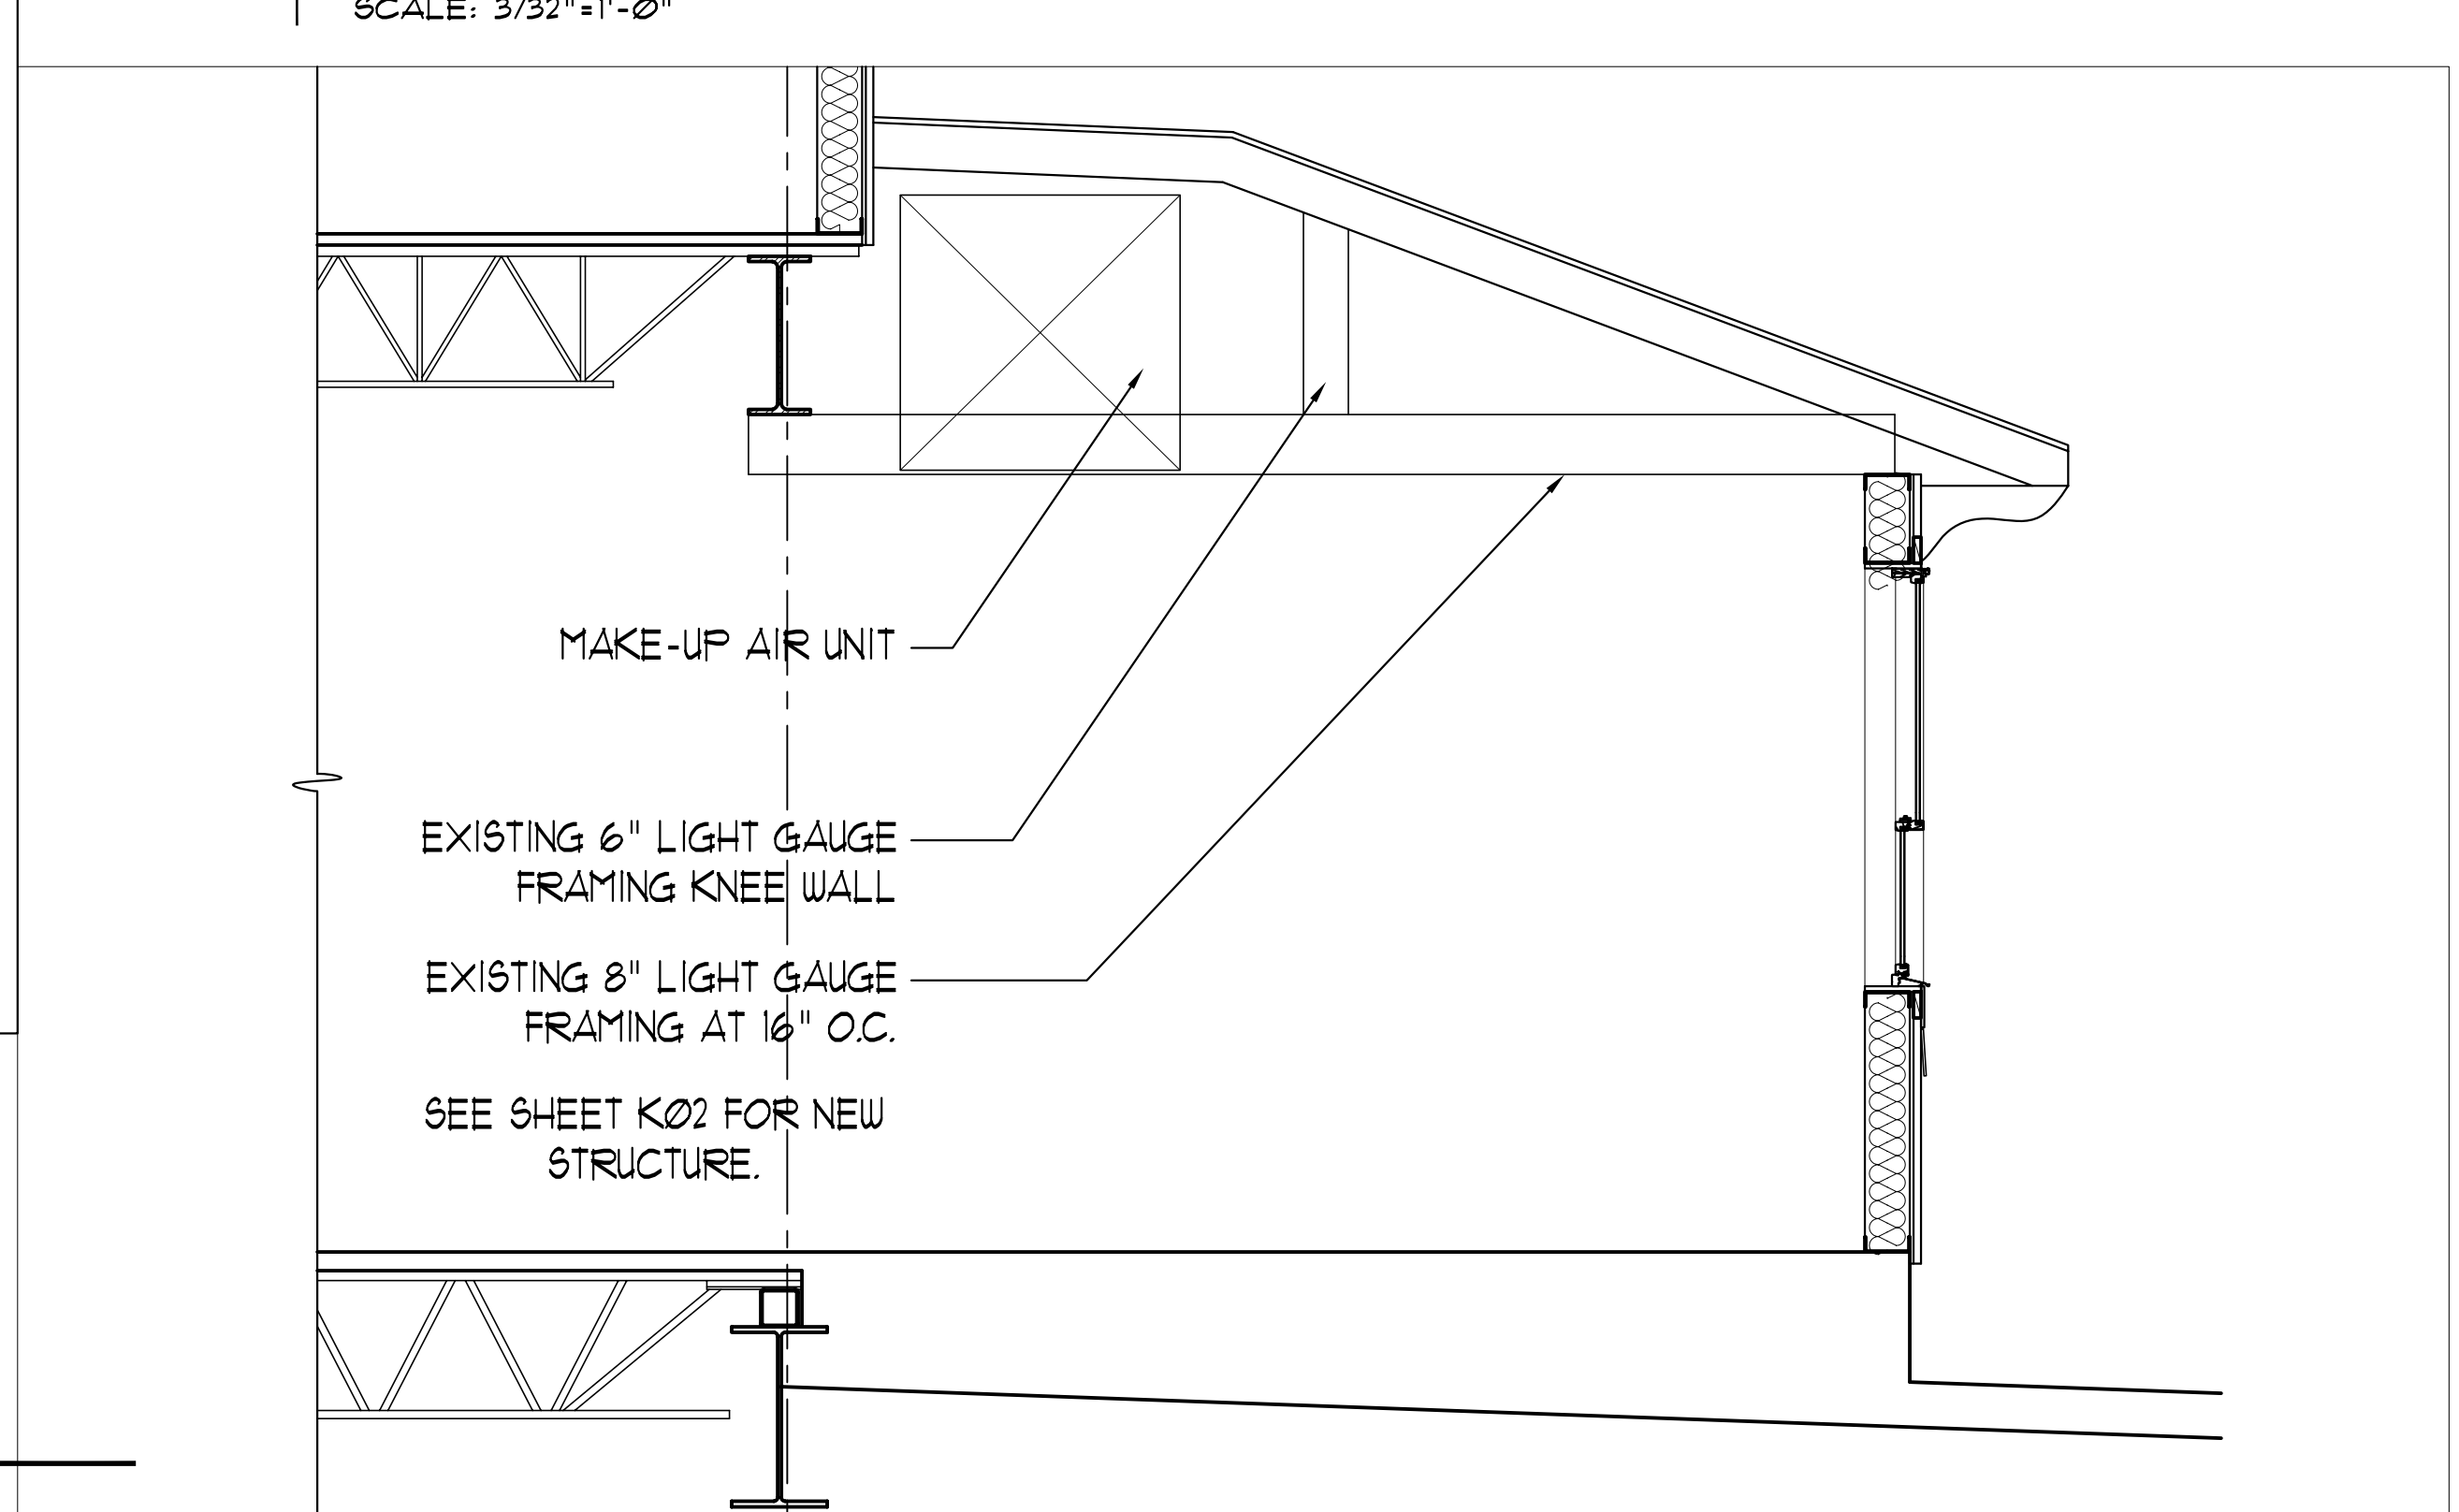


1 KITCHEN ADDITION DEMOLITION PLAN  
SCALE: 1/2" = 1'-0"

DESCRIPTION OF WORK:  
REMODEL OF EXISTING FITNESS ROOM IN HOTEL INTO KITCHEN. WILL ACT AS AN EXPANSION TO THE EXISTING KITCHEN IN THE ADJACENT SPACE. ALL WALLS EXISTING TO REMAIN WITH THE EXCEPTION OF THOSE SHOWN ON THE PLANS. STRUCTURAL WORK LIMITED TO FRAMING REQUIRED FOR THE INSTALLATION OF THE IN-LINE MAKE-UP AIR UNIT WITHIN THE CEILING CAVITY AS SHOWN.

B EXISTING SECTION AT KITCHEN  
SCALE: 1/2" = 1'-0"

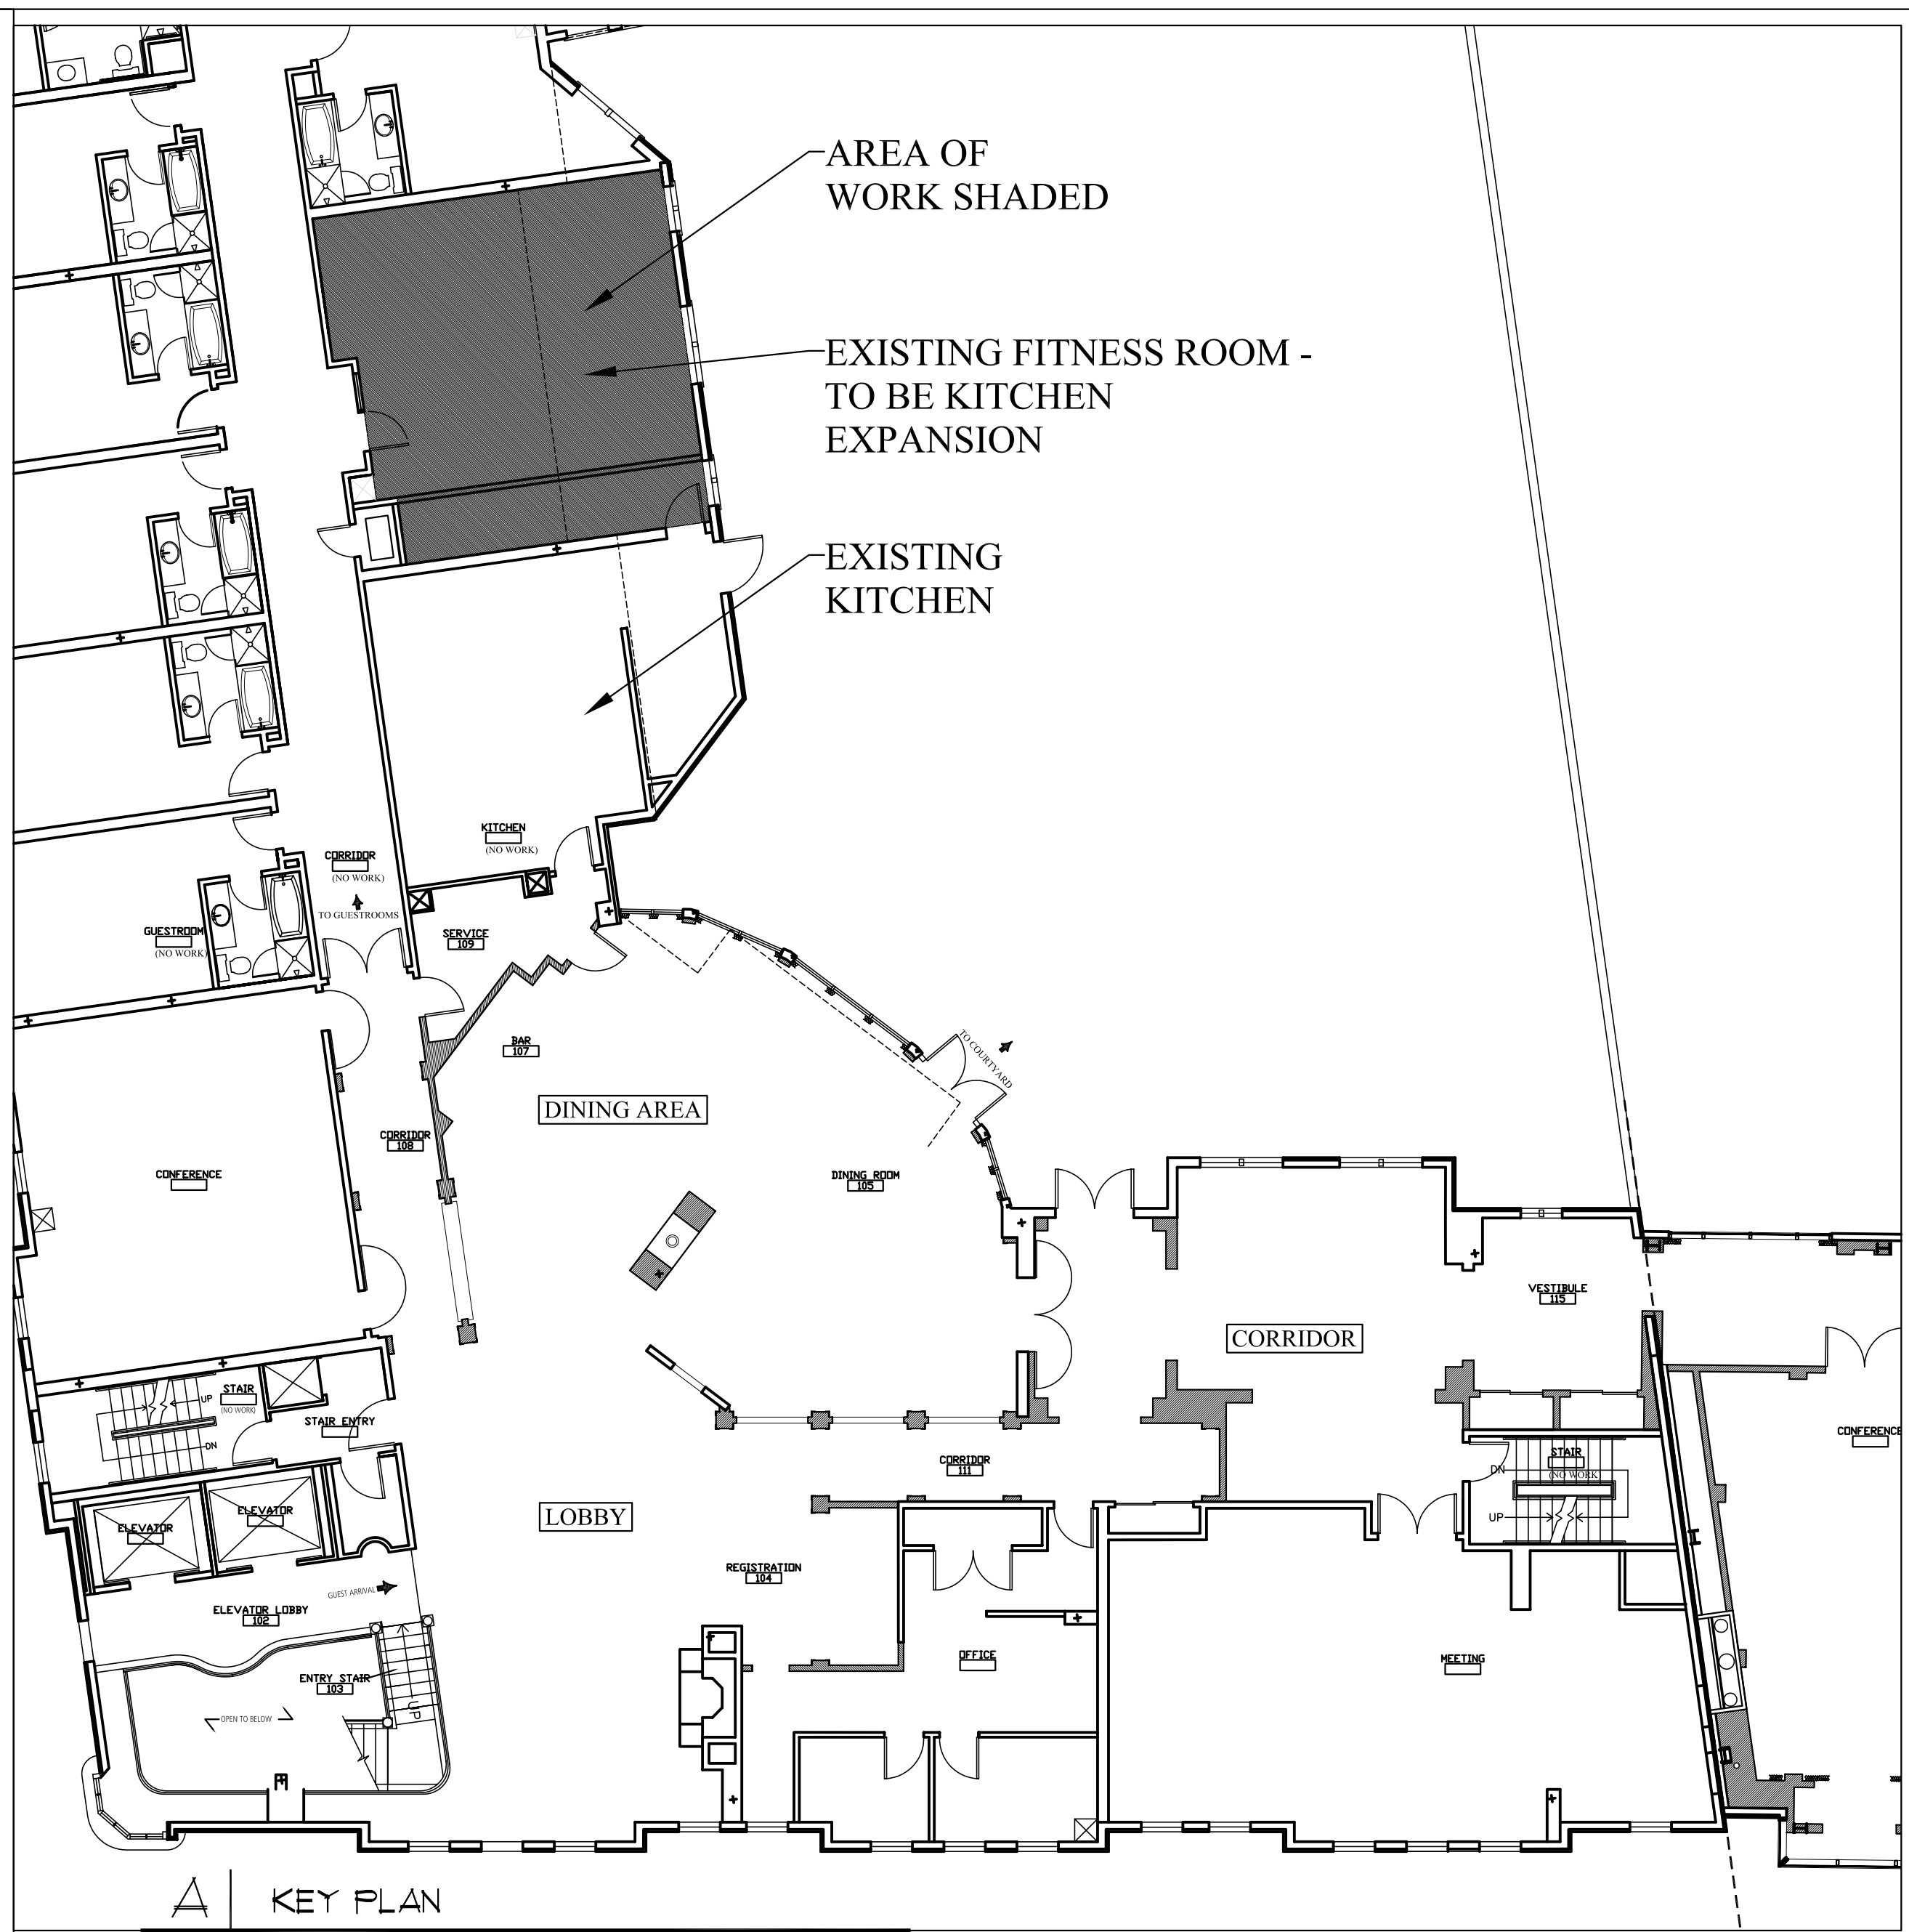

OWNER:	HARBOR PLAZA ASSOCIATES II P.O. BOX 3752 PORTLAND, ME 04104
ARCHETYPE, P.A. ARCHITECTS	48 Union Wharf Portland, Maine 04101 (207) 772-6022 Fax (207) 772-4056
Project:	PORTLAND HARBOR HOTEL KITCHEN 259 COMMERCIAL ST #468 FORE STREET PORTLAND, MAINE
Revisions:	
Date	26 February 2008
Scale	1/2" = 1'-0"
KITCHEN PLAN - DEMO	
K01	