

Architect:
 Josef Chalot, Architect
 327 Ocean House Road
 Cape Elizabeth, Maine 04107
 ph: (207) 318-3234
 e: azimuth@maine.rr.com

Planning and Interior Design:
 Lisa Whited
 Whited Planning and Design
 ph: (207) 329-2189
 lwhited@maine.rr.com

Gretchen Boulos NCIDQ
 Boulos Commercial Design
 ph: (207) 749-1795
 gretchen@bouloscommercialdesign.com

Mechanical Engineering:
 Bennet Engineering
 contact: Cat Tranberg
 ph: (207) 865-9475
 Cat@bennetengineering.net

General Contractor:
 Zachau Construction
 1185 U.S. Route One
 Freeport, ME 04032
 ph: (207) 865-9925 (office)
 contact: Jon
 (207) 807-8980 (mobile)
 Jon@zachauconstruction.com

Project:
 MEMIC 261 Commercial Street
 2nd & 6th floor Tenant Improvements

Tenant:
 MEMIC
 261 Commercial Street
 (19 Cross Street)
 Portland Maine, 04101

Tenant Contact
 Catherine Lamson,
 Senior Vice President
 Chief Administrative Officer
 (207) 791 3304

Building Owner:
 Casco View Holdings II, LLC
 PO Box 1137
 Portland, ME 04104

City of Portland Information:
 CBL 038 F019
 Tax acct no. 51170


for permit 8-17-2015

Sheet Title


flooring finishes

Sheet Number


flr-1

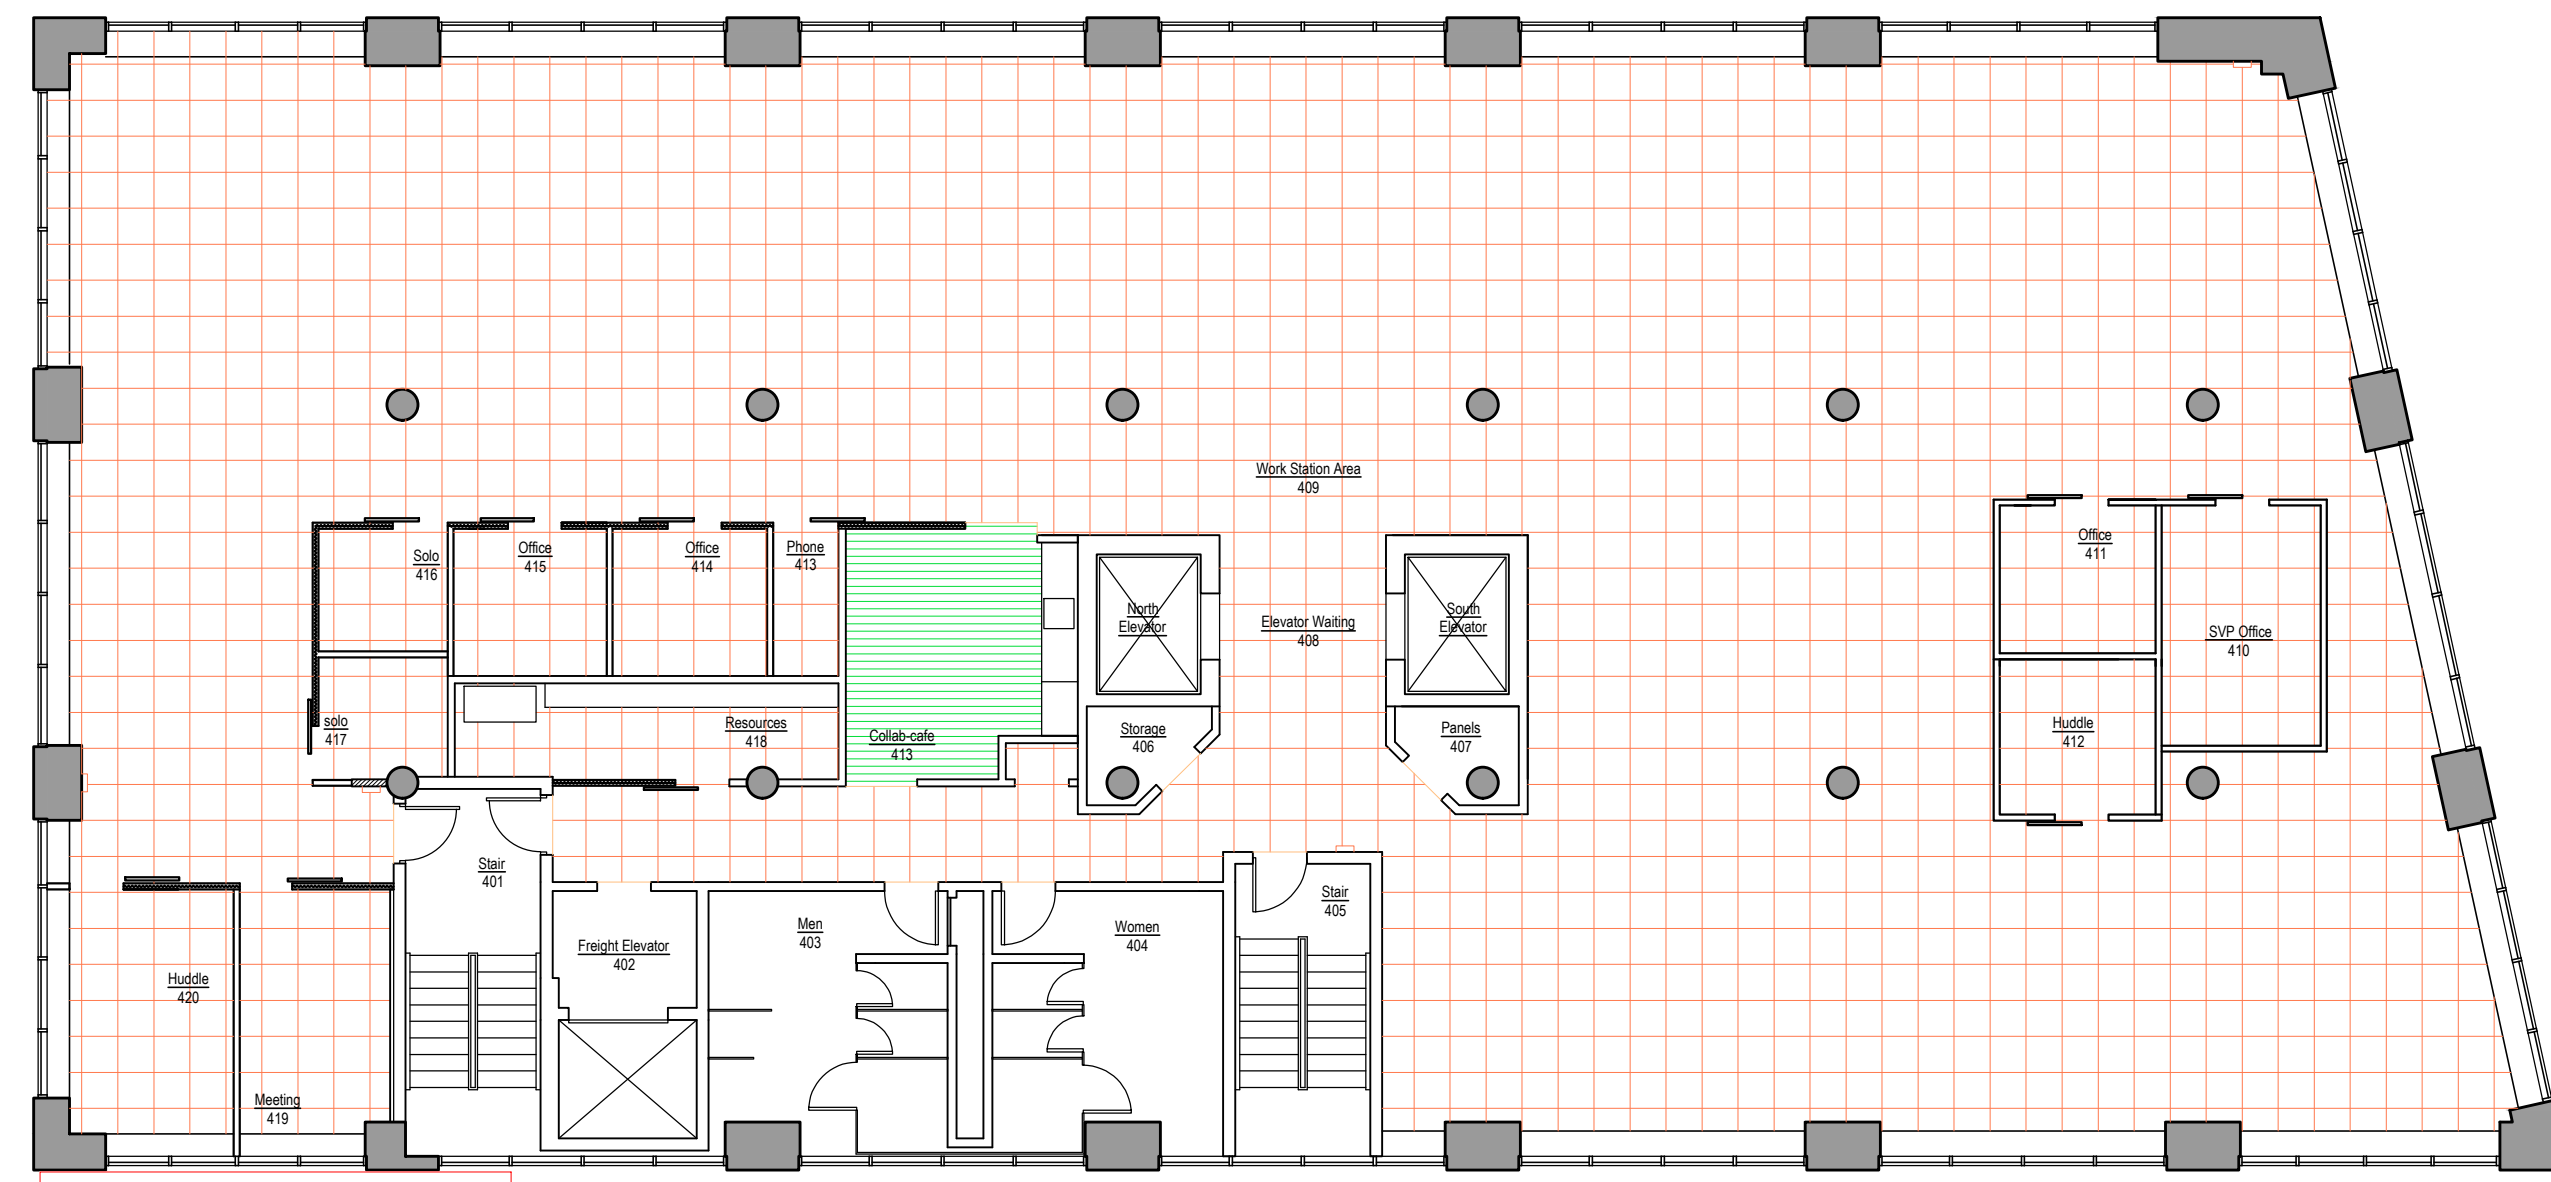

Phase 1: 4th floor

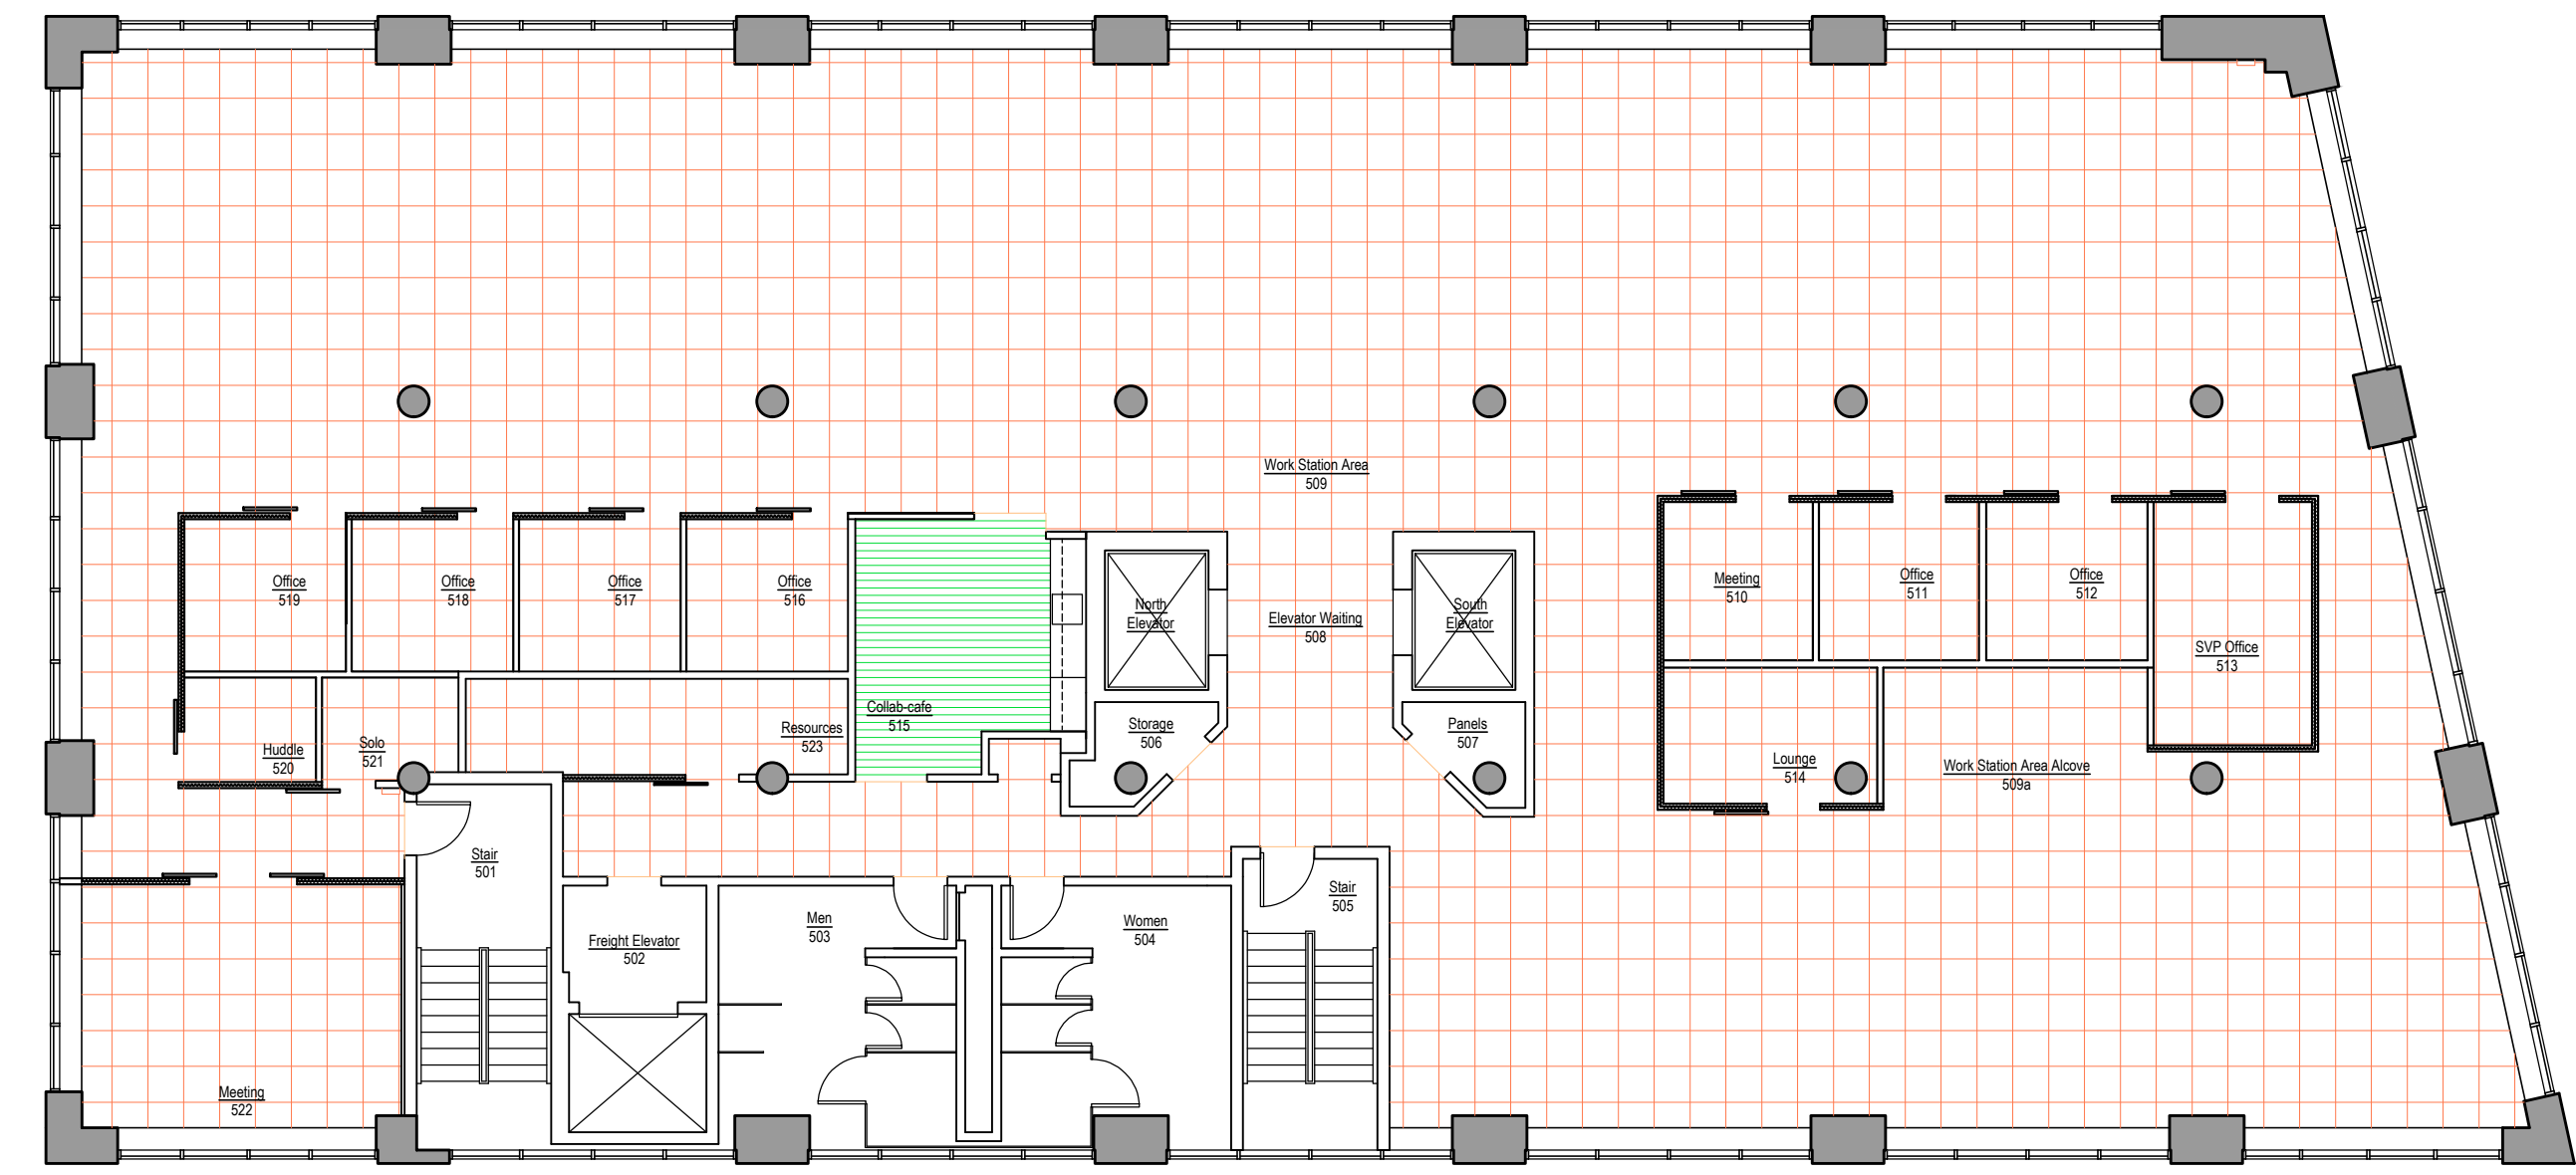

Phase 3: 5th floor

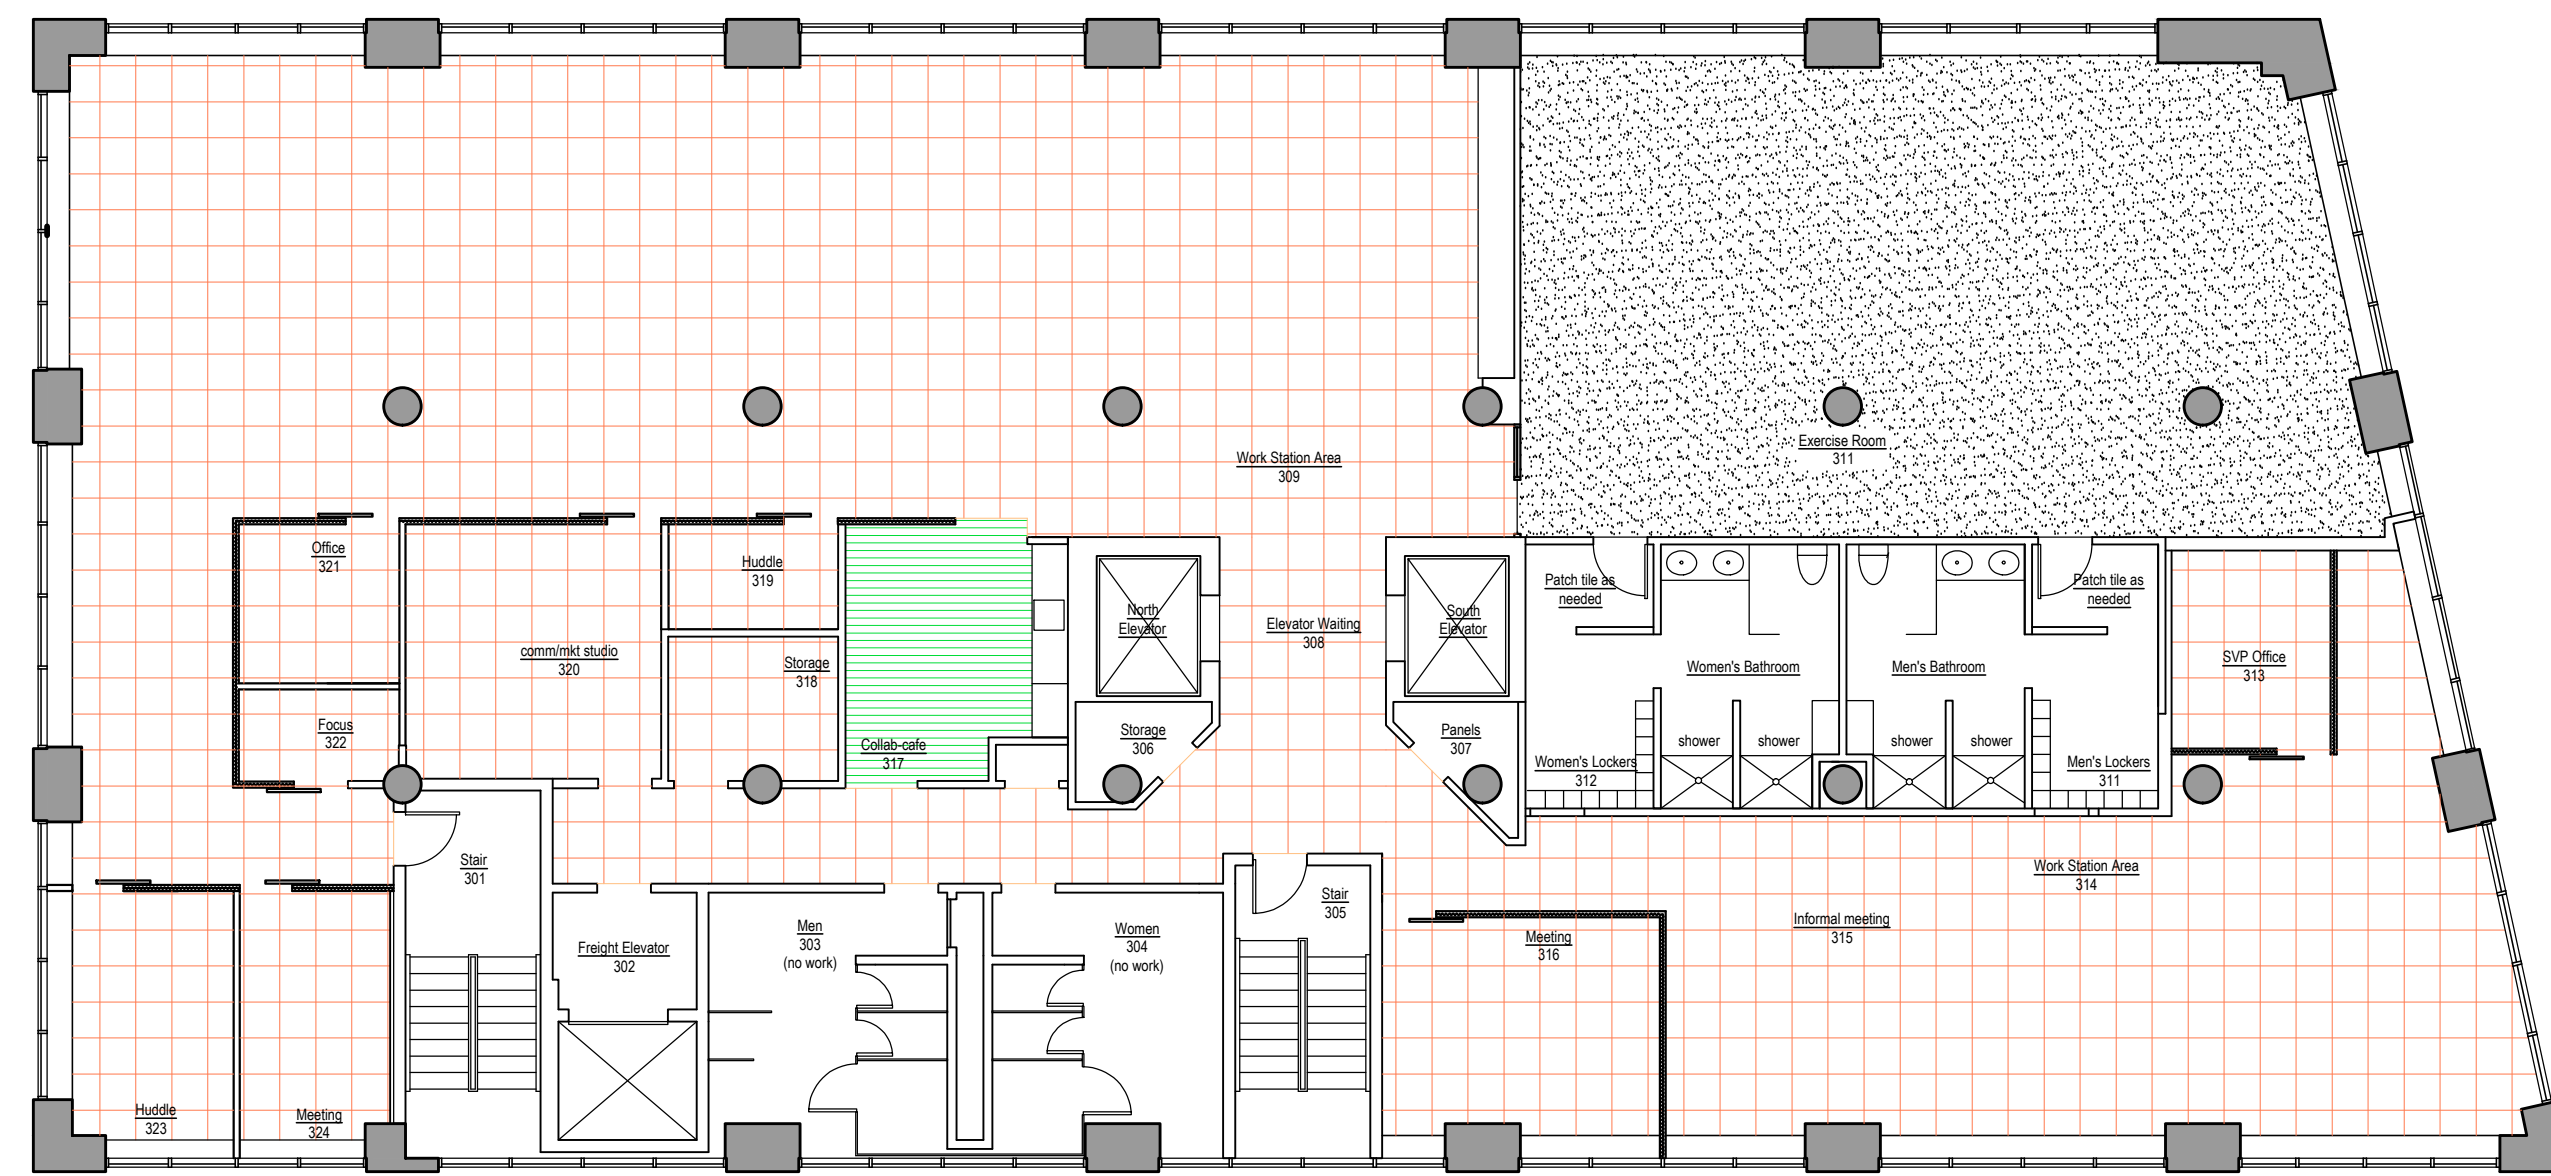

Phase 2: 3rd floor

