



1 Interior Elevation - Bedroom Dressing Area
 SCALE: 1/2" = 1'-0"

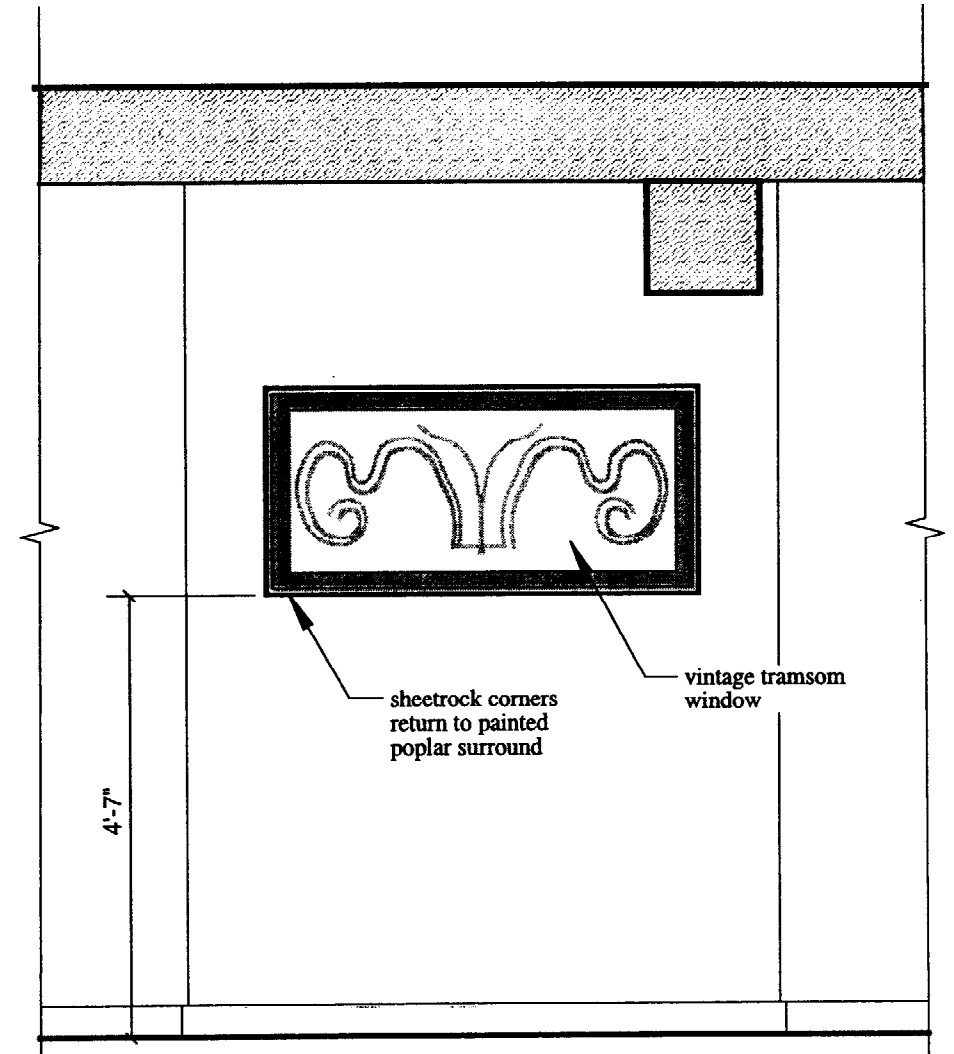

2 Living Room-Transom Window
 SCALE: 1/2" = 1'-0"

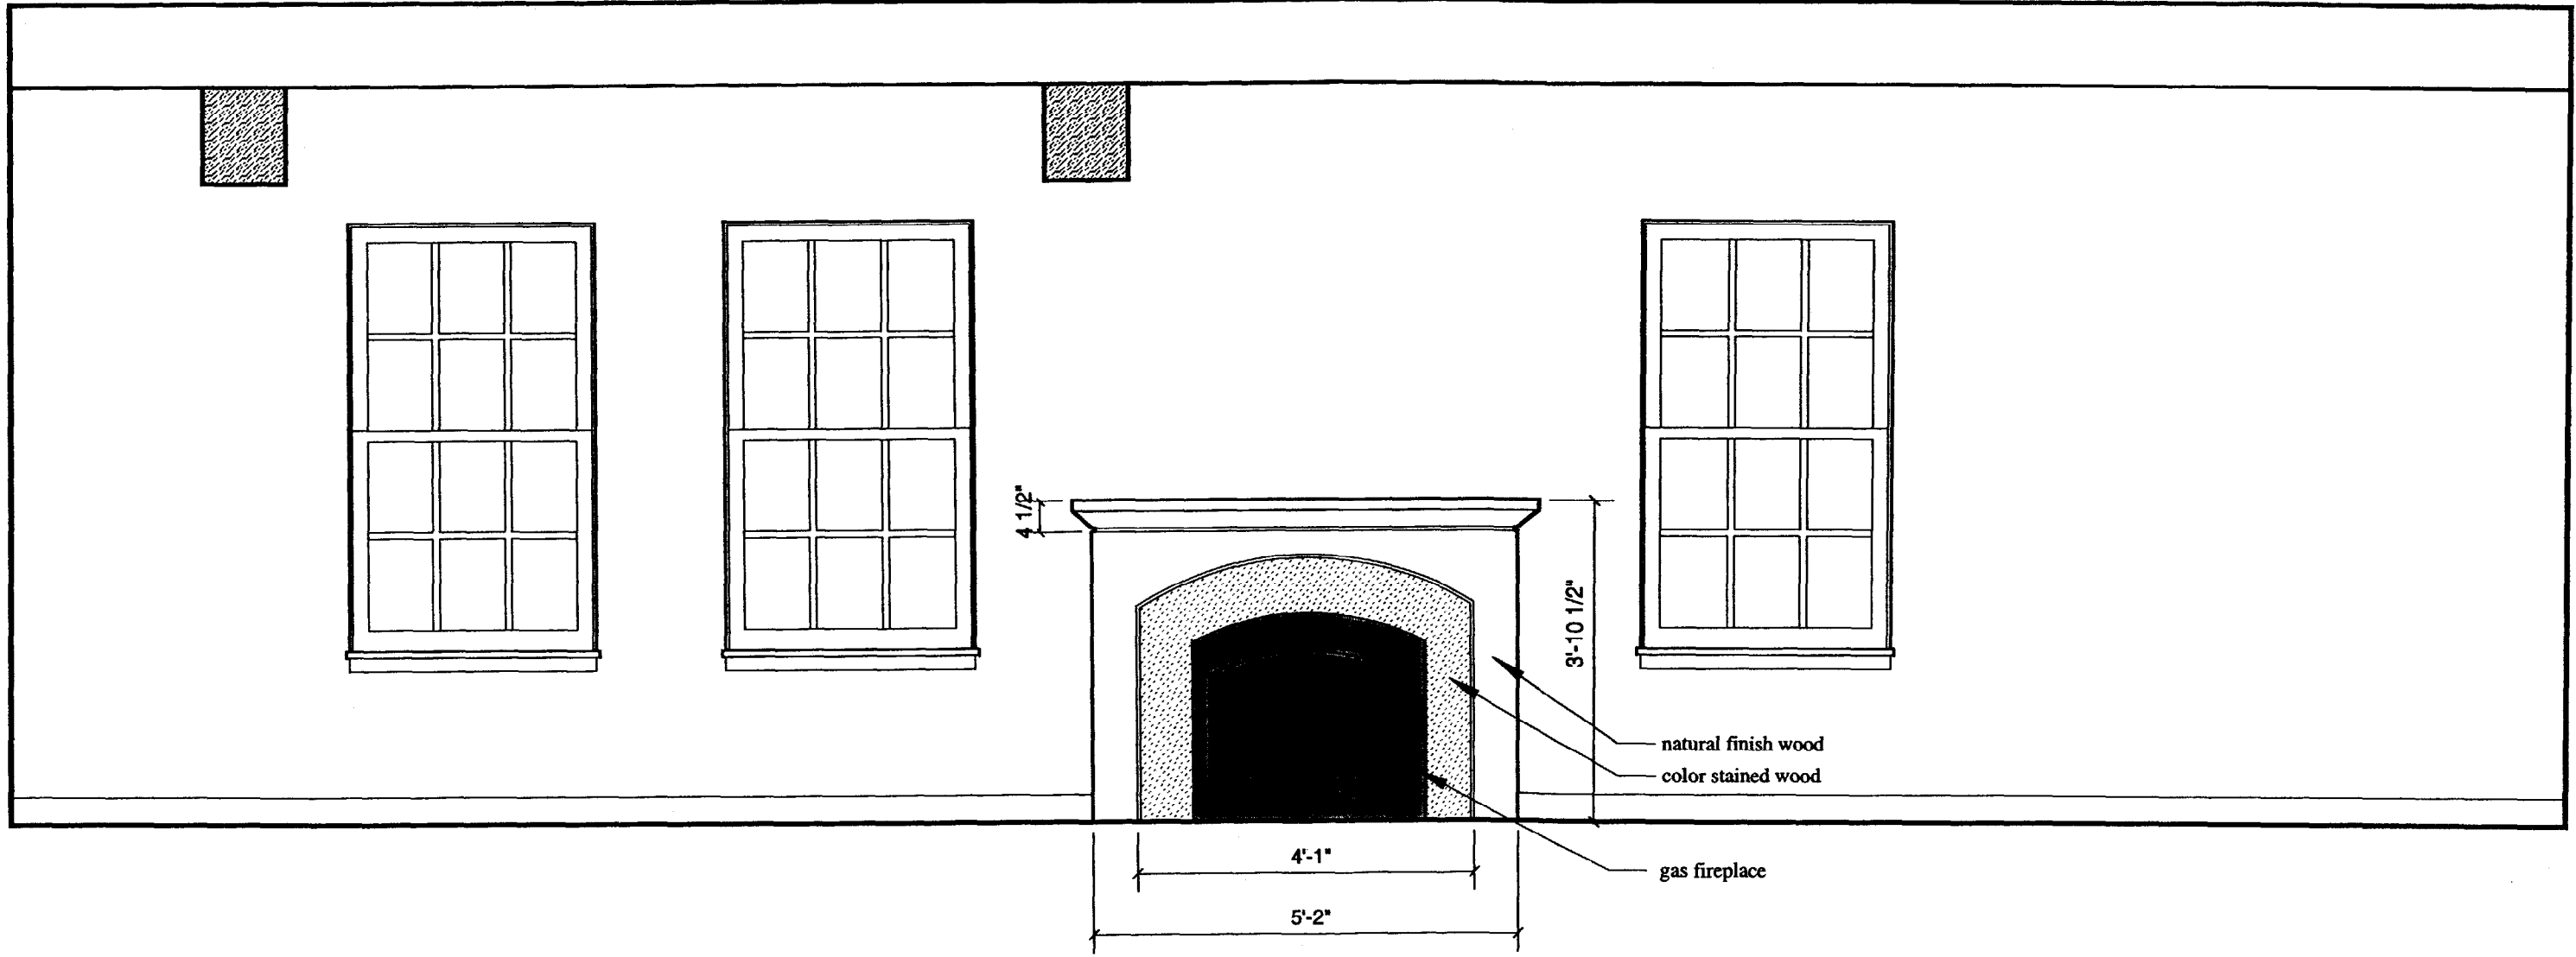


3

Interior Elevation - Gas Fireplace

SCALE: 1/2" = 1'-0"

existing wood ceiling joists to be painted

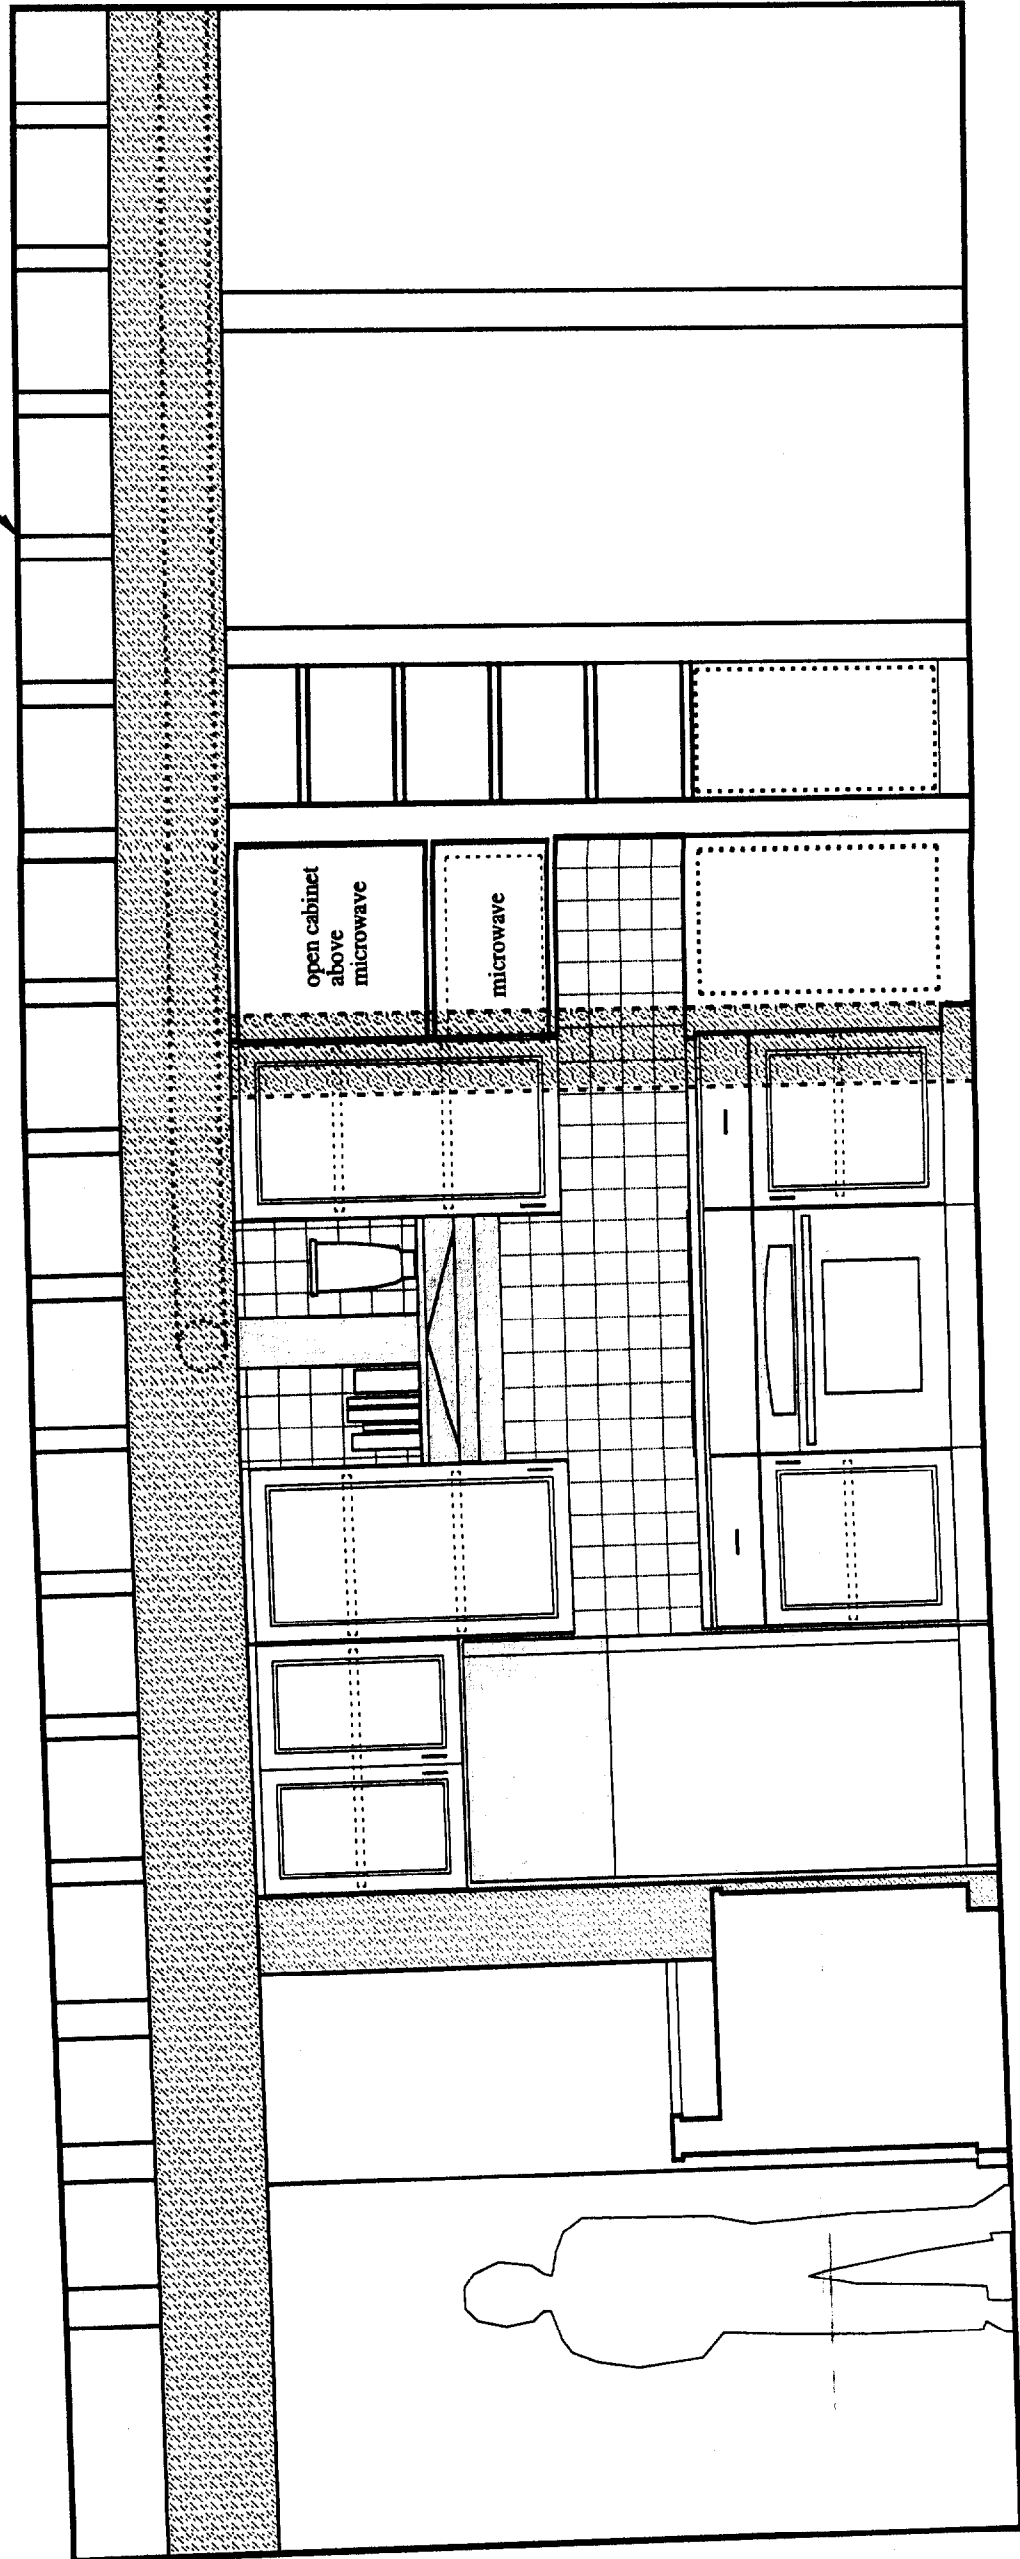

Interior Elevation - Kitchen

SCALE: 1/2" = 1'-0"

4

