



STAIR B SECTION
1/4" = 1'-0"

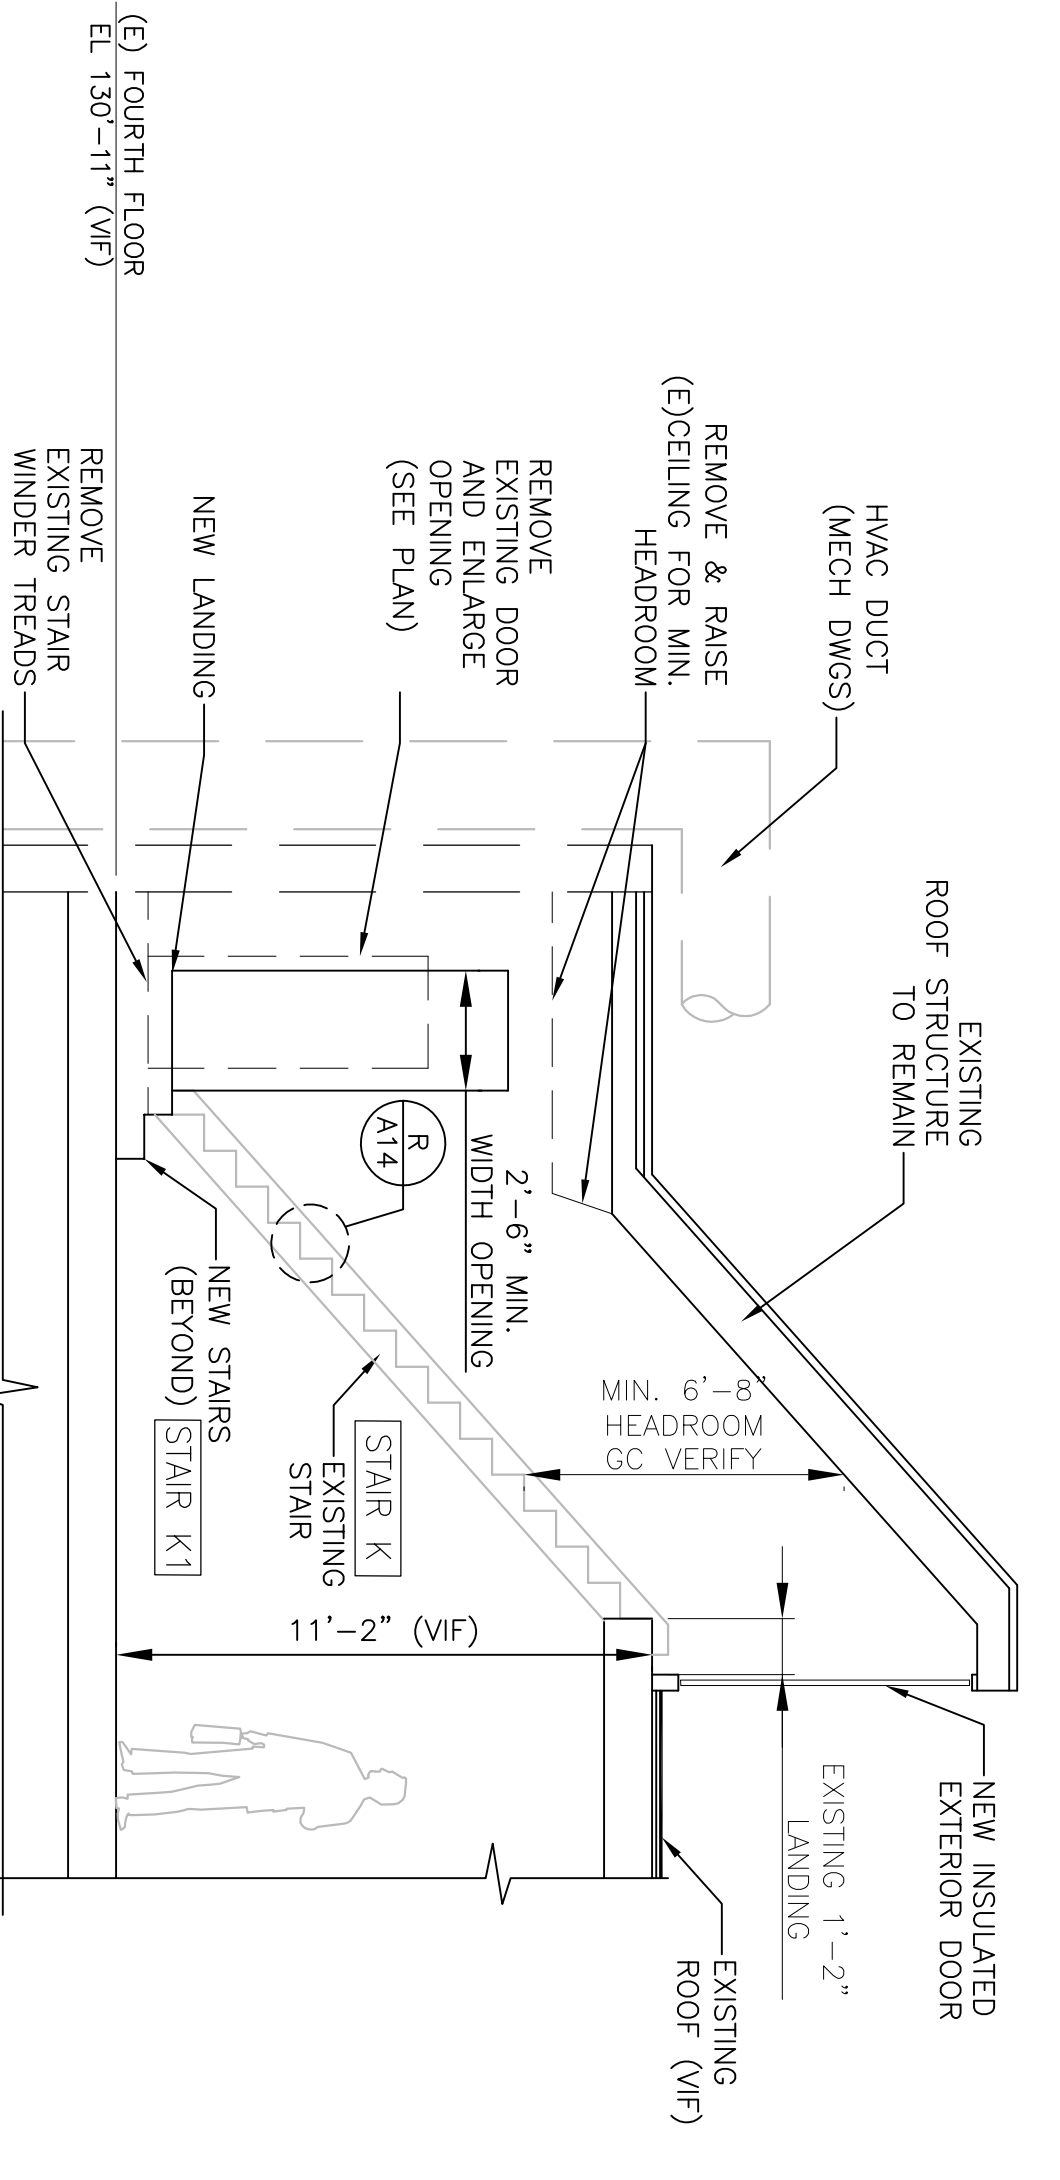



(E) FOURTH FLOOR
EL 130'-11" (VIF)
REMOVE EXISTING WINDER HEADS

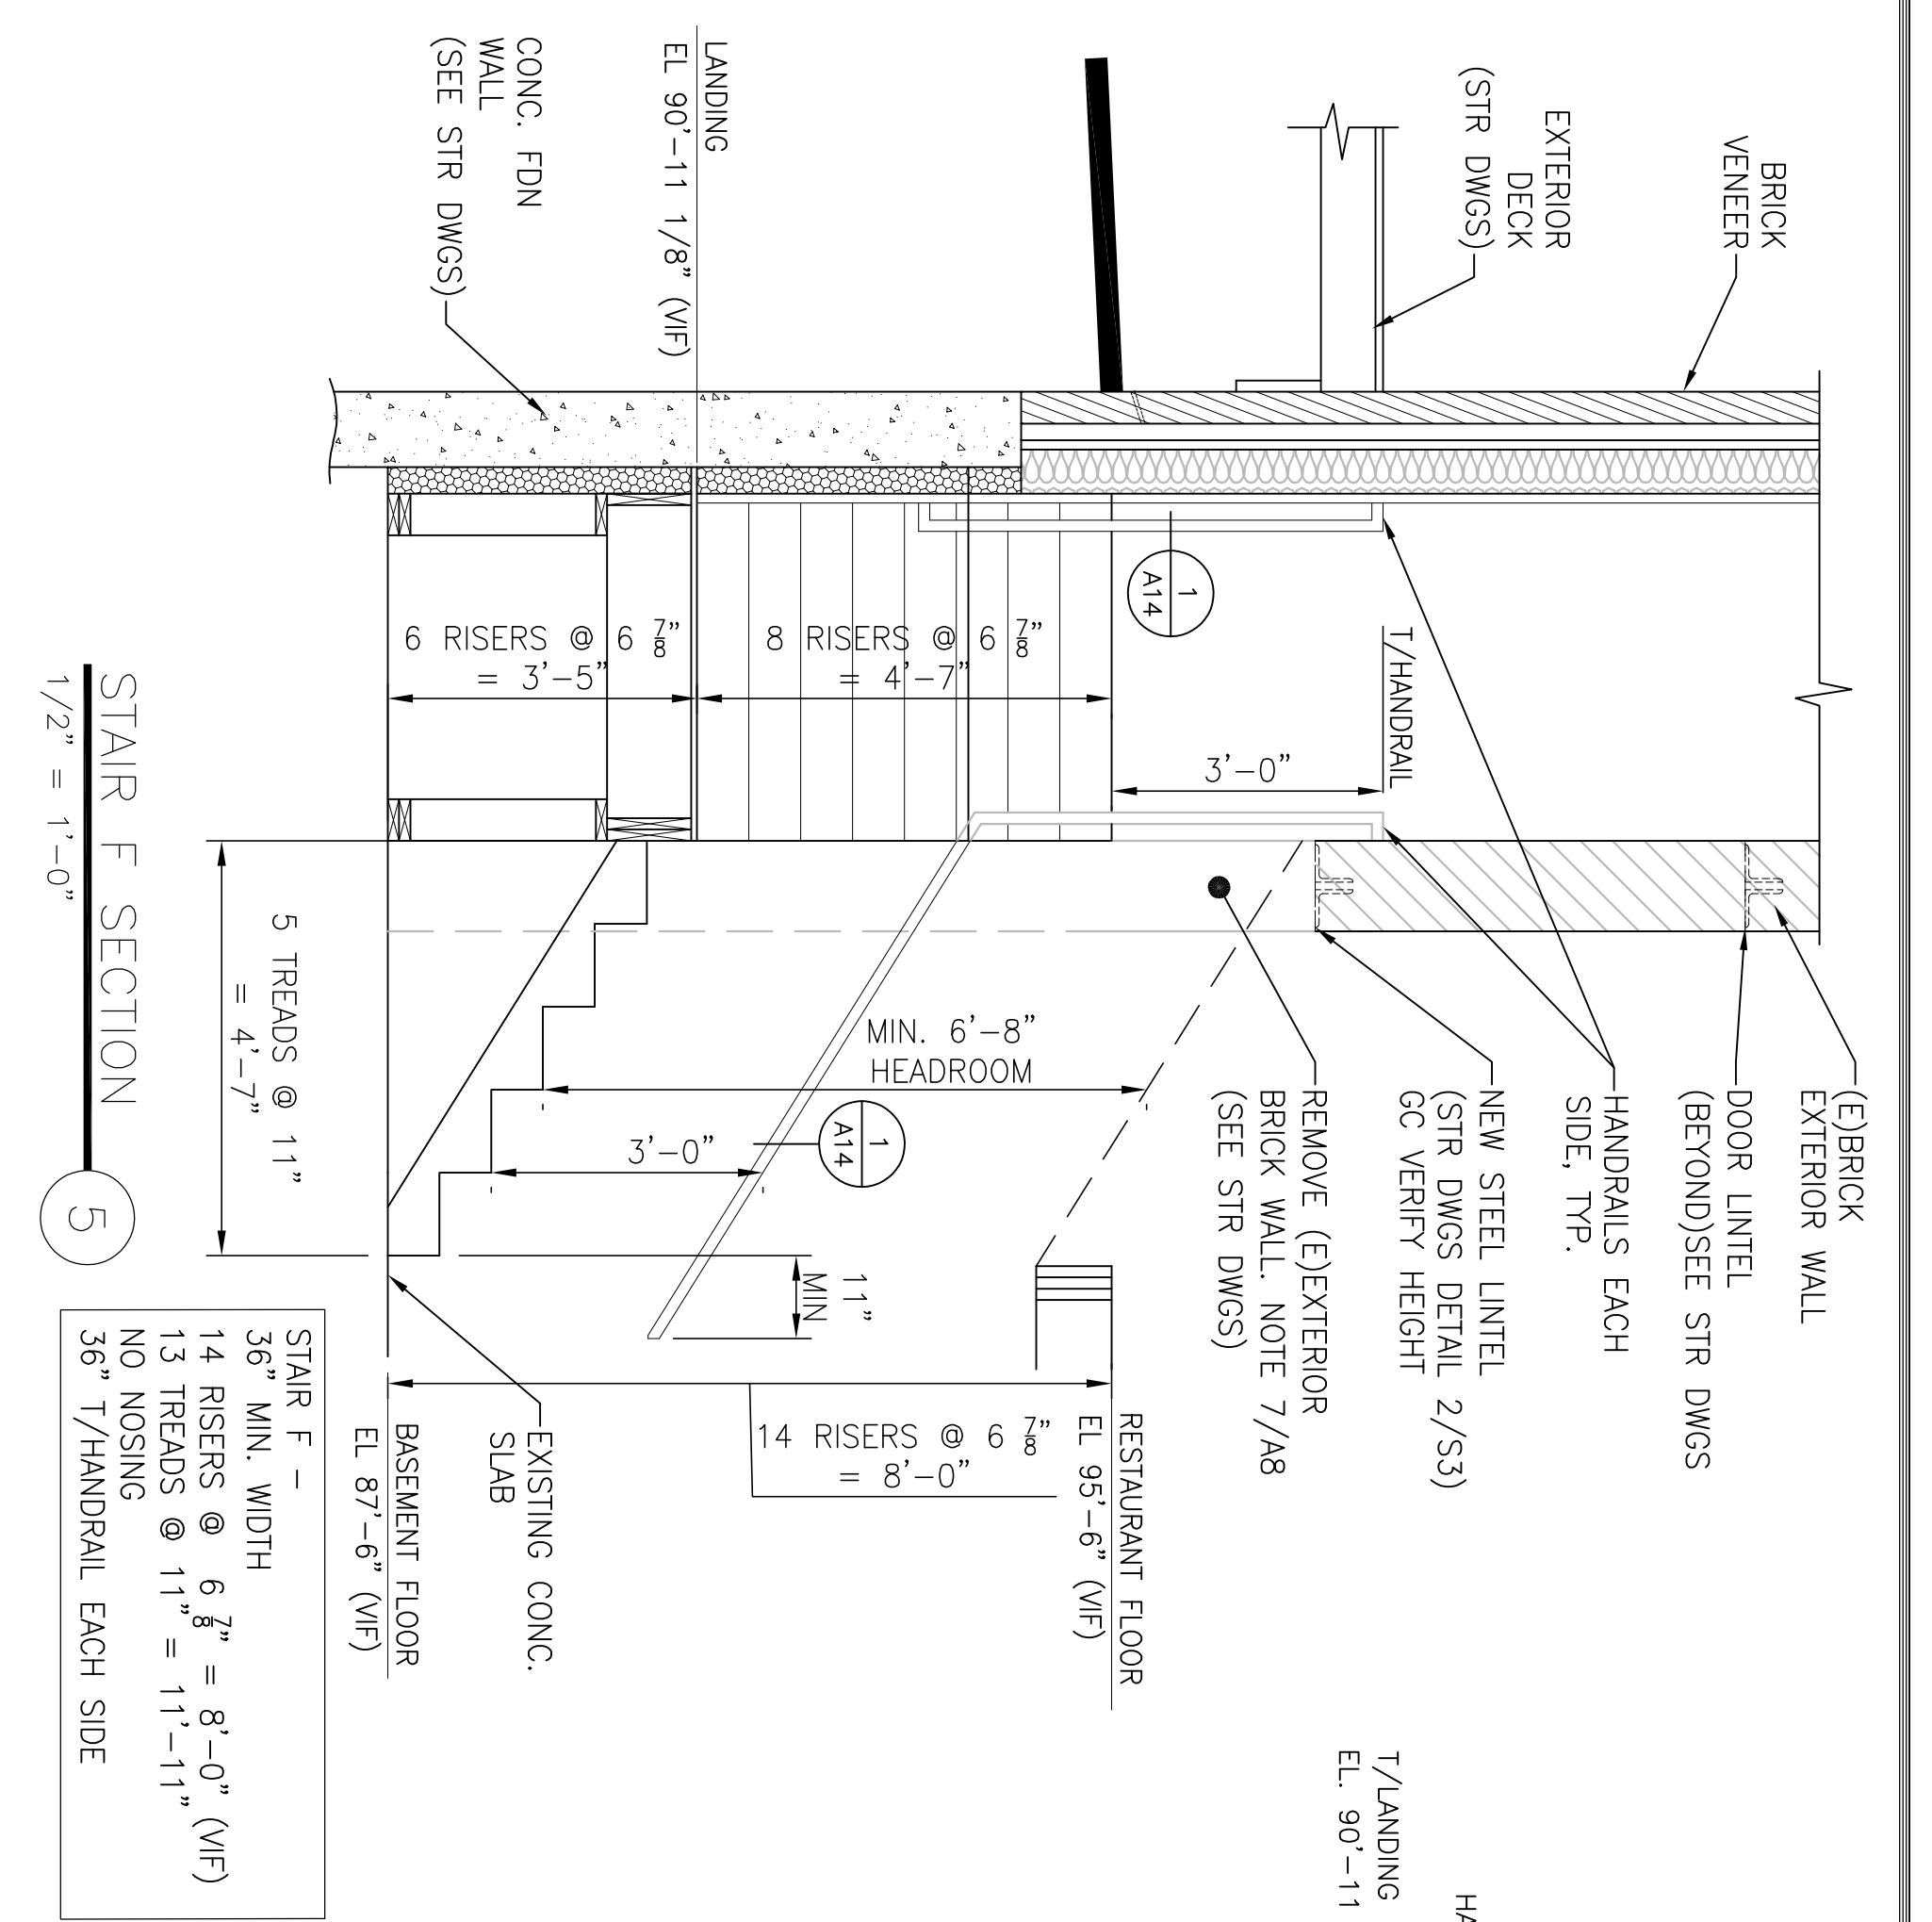


STAIR F SECTION
1/2" = 1'-0"

STAIR F -
36" MIN. WIDTH
14 RISERS @ 6 7/8" = 8'-0" (VIF)
13 TREADS @ 11" = 11'-11" (VIF)
NO NOSING
36" T/HANDRAIL EACH SIDE

STAIR F PLAN
1/4" = 1'-0"
RESTAURANT FLOOR TO BASEMENT FLOOR PLAN

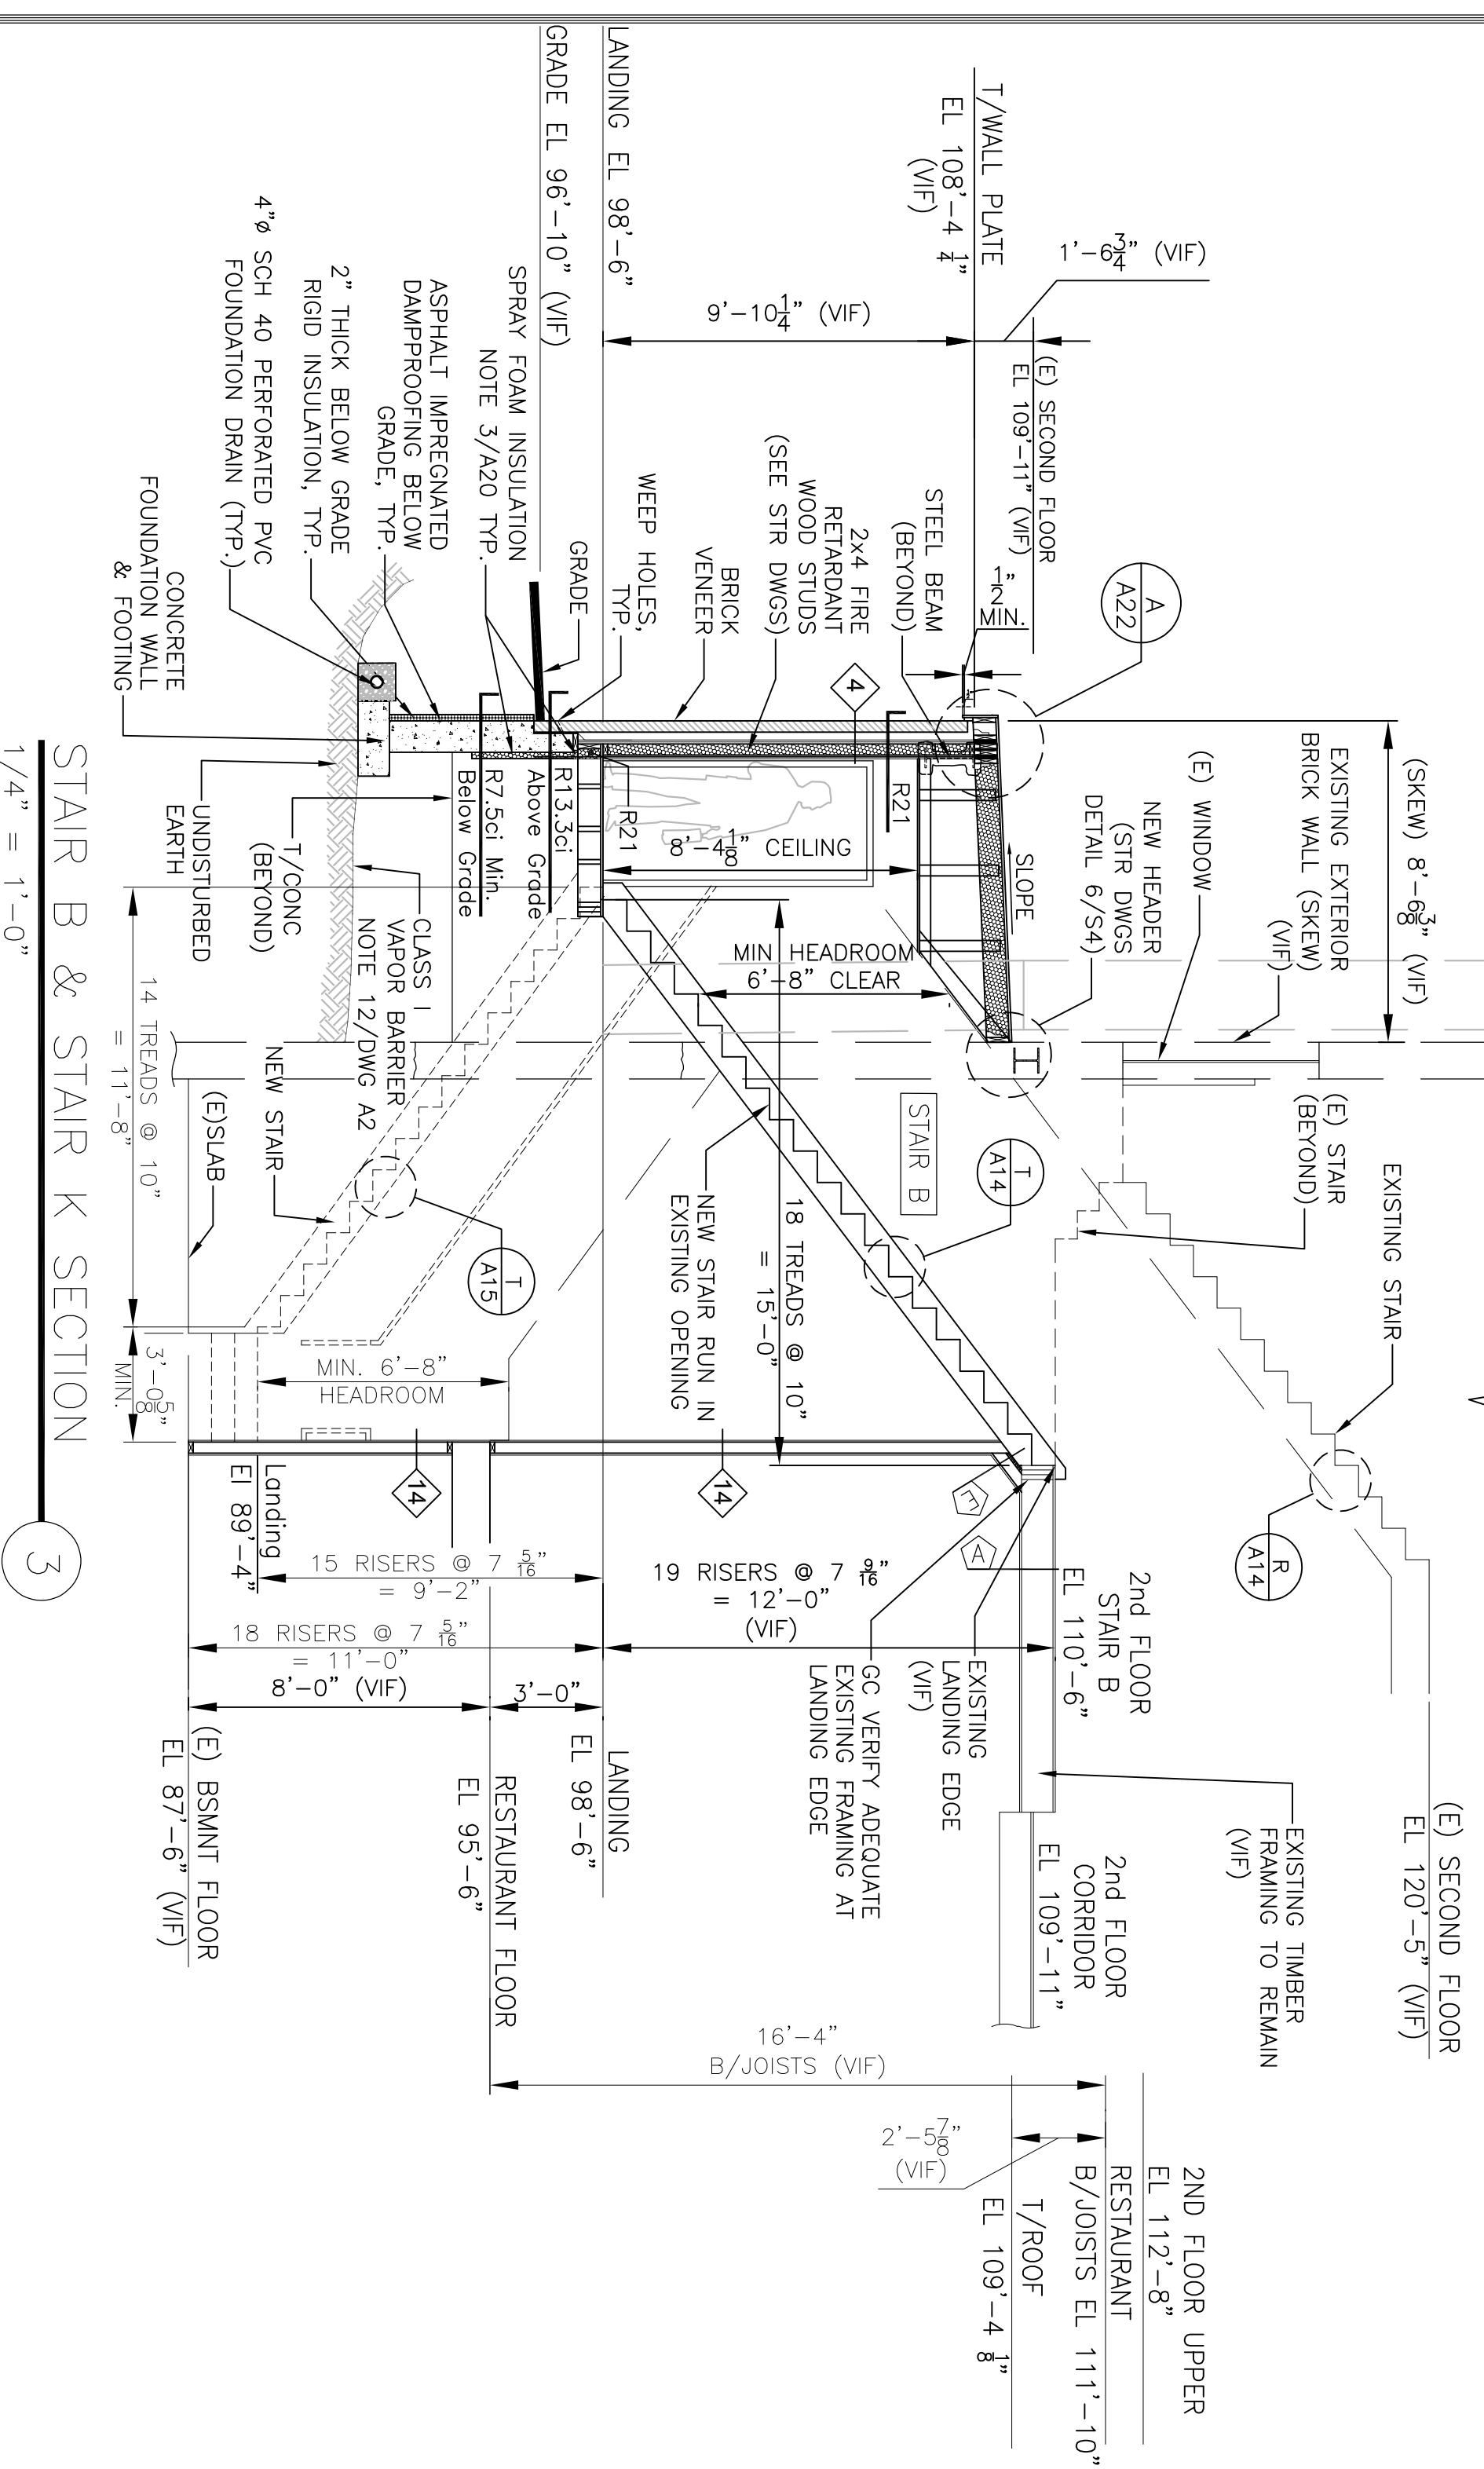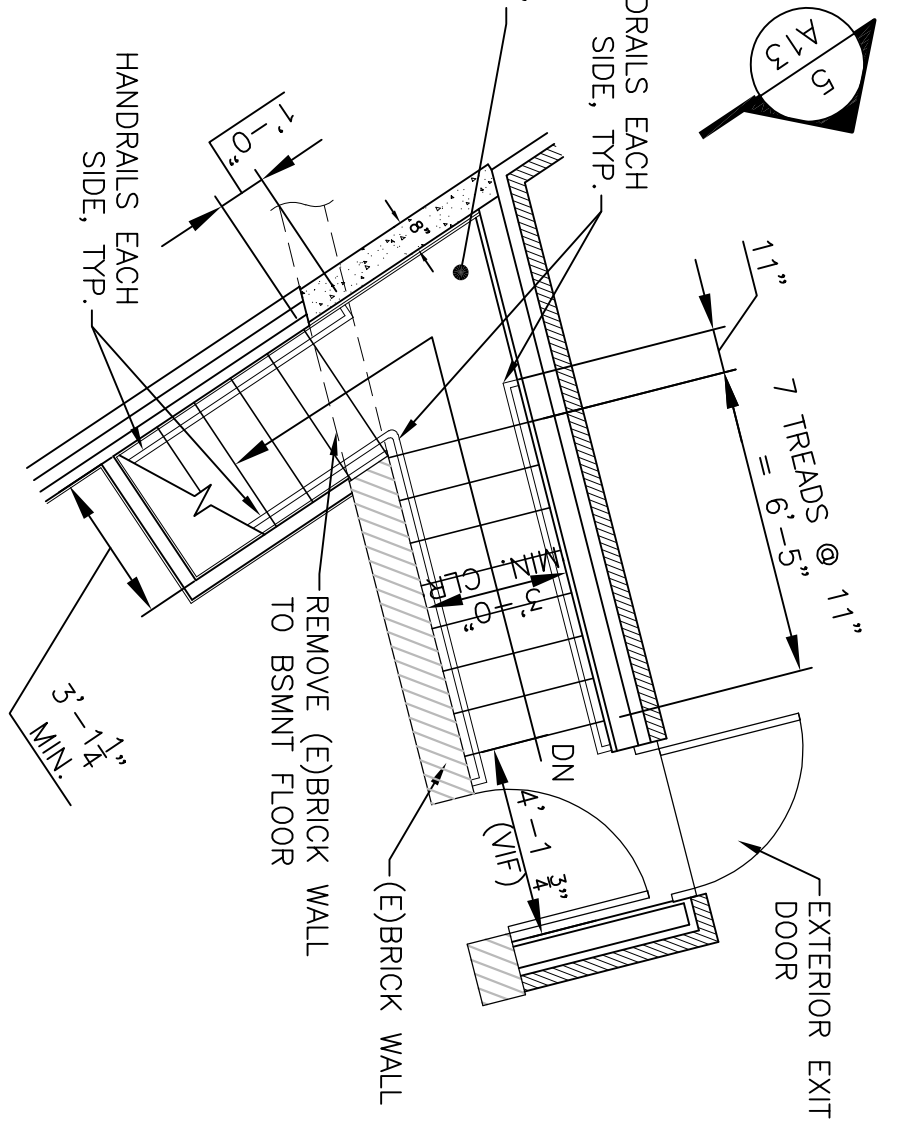

STAIR B & STAIR K SECTION
1/4" = 1'-0"


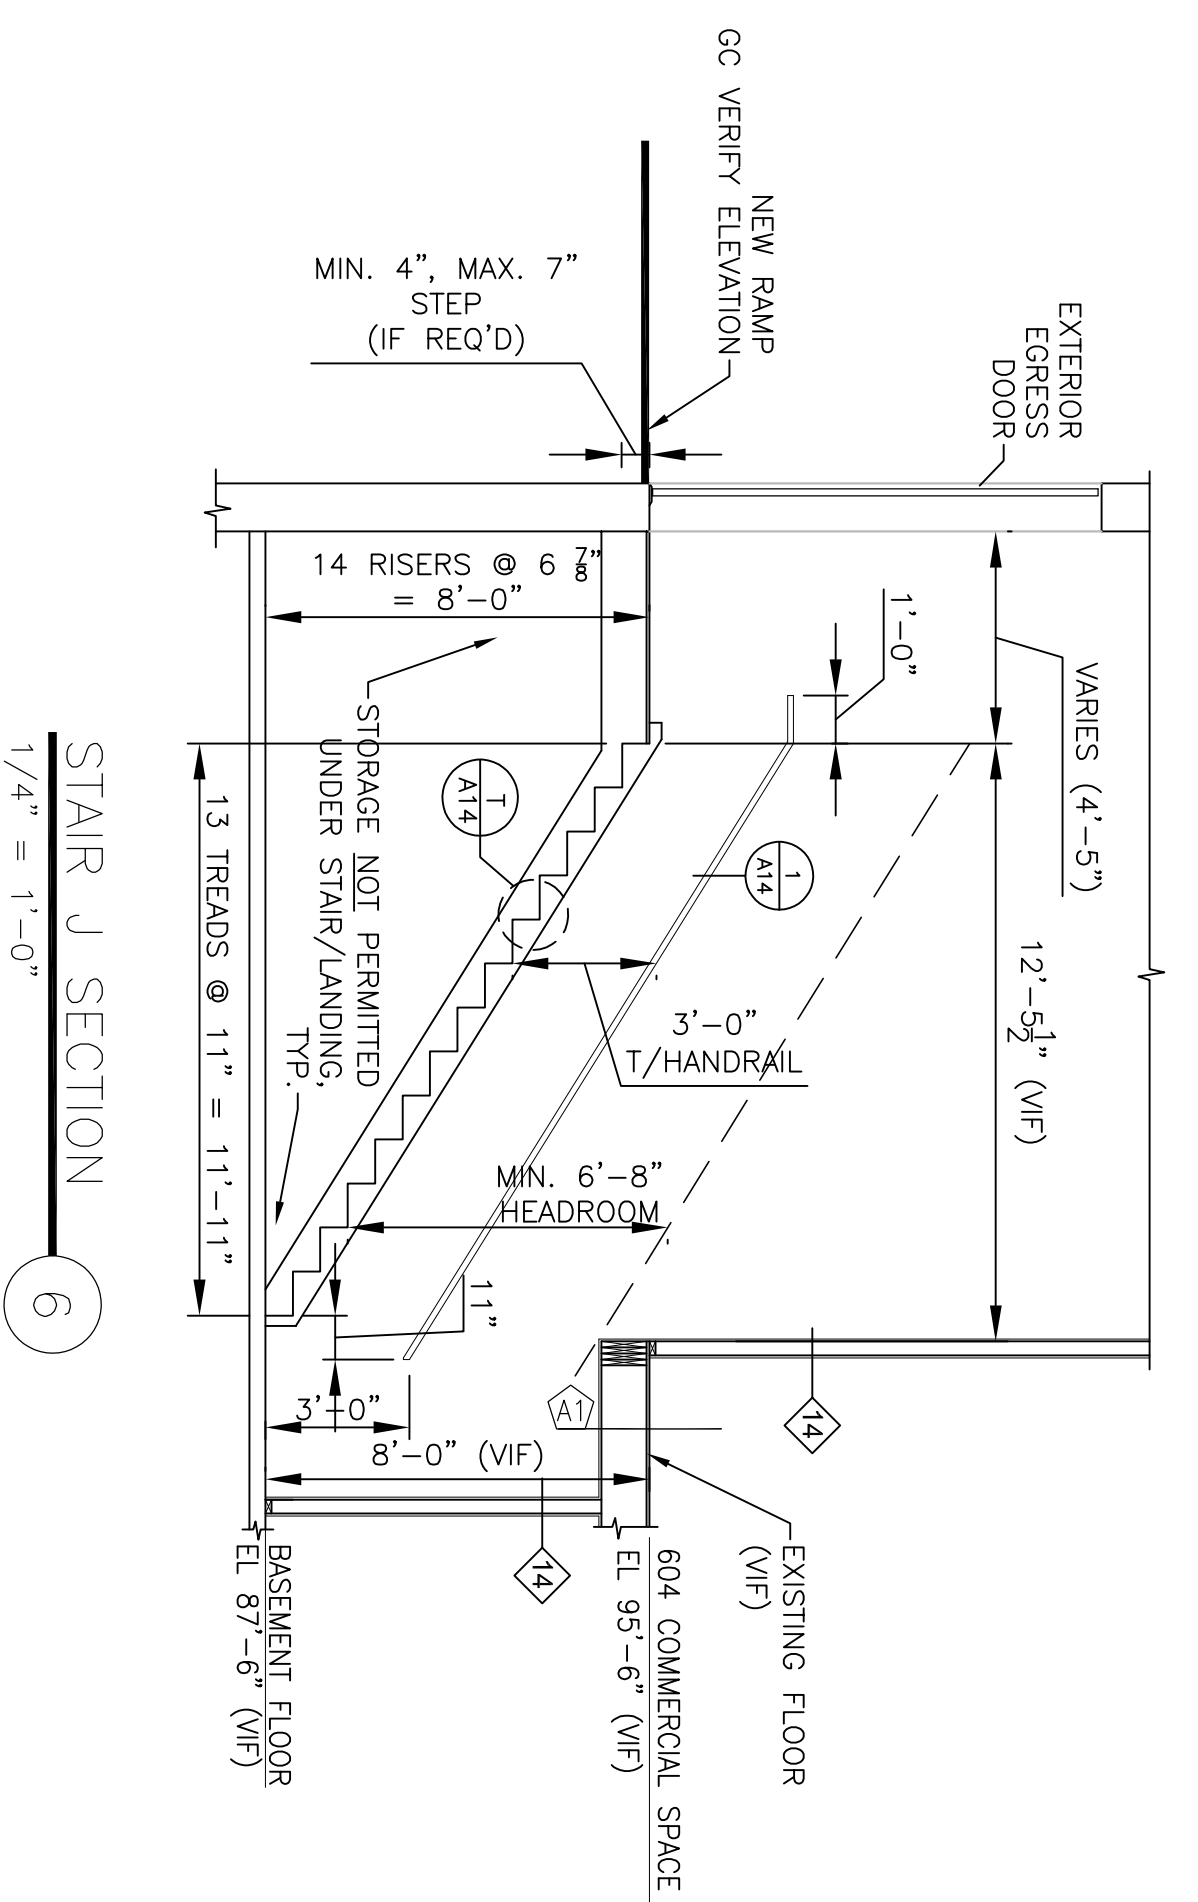


STAIR J SECTION
1/4" = 1'-0"

SHWARTZ BUILDING RENOVATIONS
600-604 CONGRESS STREET
PORTLAND, MAINE
STAIR SECTIONS AND DETAILS

JOHN H. LEASURE ARCHITECT, INC.
6 Q STREET
SOUTH PORTLAND, MAINE 04106

REV.	DATE	STATUS
.	3-30-17	STATE FIRE MARSHAL SUBMISSION
1	4-28-17	SUBMITTED FOR PERMITS

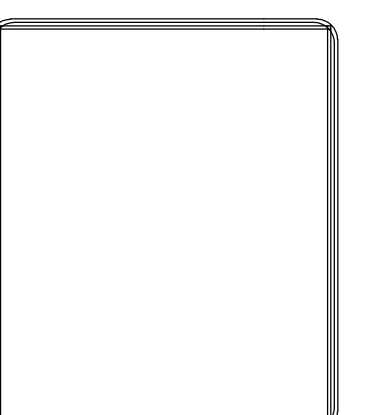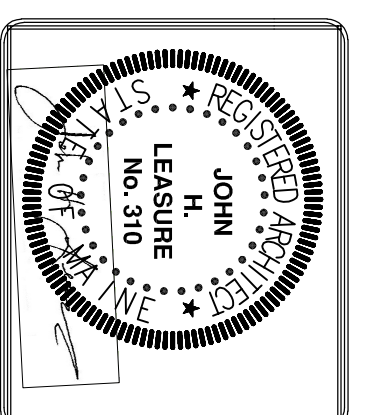

A13