
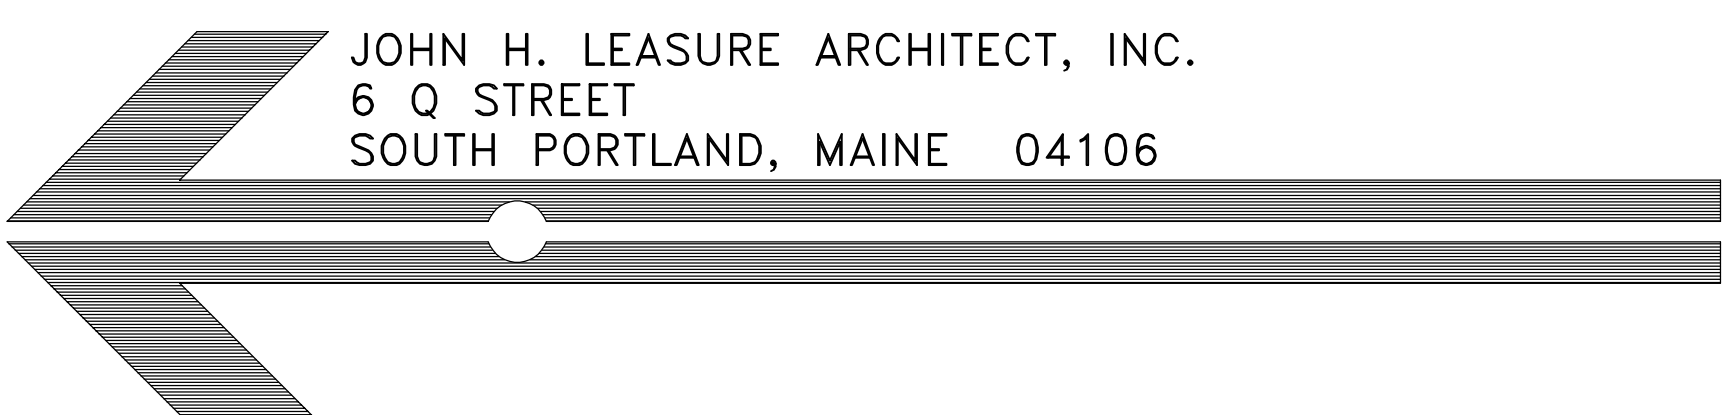
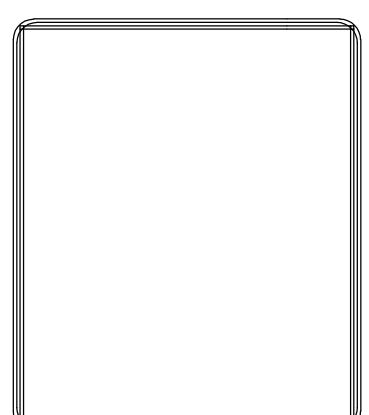


ENLARGED BASEMENT FLOOR PLAN (2)
 1/2" = 1'-0"

- NOTES:
1. G.C. CONFIRM EXISTING LOCATIONS OF MECHANICAL, ELECTRICAL AND PLUMBING EQUIPMENT, RACEWAYS AND PIPING. NOTIFY ARCHITECT AND ENGINEER OF ANY DISCREPANCIES, TYP.
 2. MEP ENGINEERS PROVIDE DRAWINGS FOR DESIGN AND/OR RELOCATION OF ANY EXISTING OR NEW DESIGN ELEMENTS TO FACILITATE ARCHITECTURAL DESIGN AS SHOWN. NOTIFY ARCHITECT OF ANY DISCREPANCIES OR INTERFERENCES.
 3. WALL TYPES DRAWING A20

SHWARTZ BUILDING RENOVATIONS
 600-604 CONGRESS STREET
 PORTLAND, MAINE
 ENLARGED BASEMENT FLOOR PLAN

REV.	DATE	STATUS
.	3-30-17	STATE FIRE MARSHAL SUBMISSION
1	4-28-17	SUBMITTED FOR PERMITS

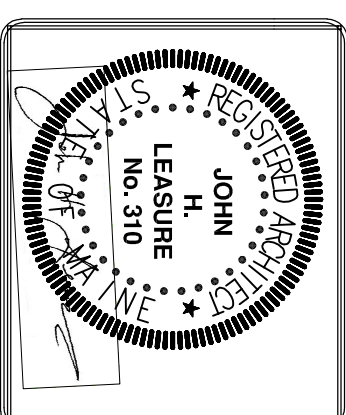

JOHN H. LEASURE ARCHITECT, INC.
 6 Q STREET
 SOUTH PORTLAND, MAINE 04106

A18