




- NOTES:
1. G.C. CONFIRM EXISTING & NEW EXTERIOR GRADES AND EXISTING FINISHED FLOOR ELEVATIONS & STAIR LANDING ELEVATIONS SHOWN. NOTIFY ARCHITECT OF DISCREPANCIES, TYP.
  2. CIVIL ENGINEER PROVIDE EXTERIOR GRADES, RAMPS, PLANTERS, STAIRS AND RAILING DESIGNS & DETAILS.
  3. SUBMIT PROPOSED DESIGN TO OWNER & ARCHITECT FOR REVIEW PRIOR TO CONSTRUCTION.
  4. WALL TYPES DRAWING A20
  5. REFLECTED CEILING PLAN - DRAWING A30

ENLARGED FIRST FLOOR PLAN 1  
 1/2" = 1'-0"

SHWARTZ BUILDING RENOVATIONS  
 600-604 CONGRESS STREET  
 PORTLAND, MAINE  
 ENLARGED FIRST FLOOR PLAN

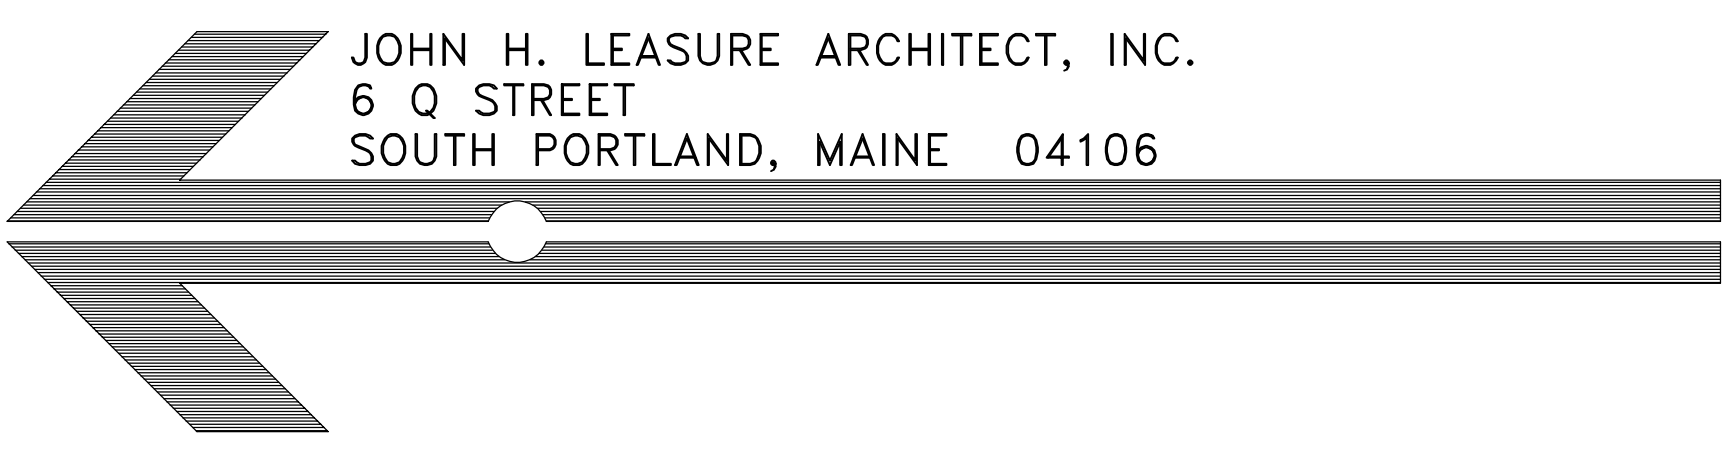

REV.	DATE	STATUS
.	3-30-17	STATE FIRE MARSHAL SUBMISSION
1	4-28-17	SUBMITTED FOR PERMITS
2	8-15-17	REVISIONS

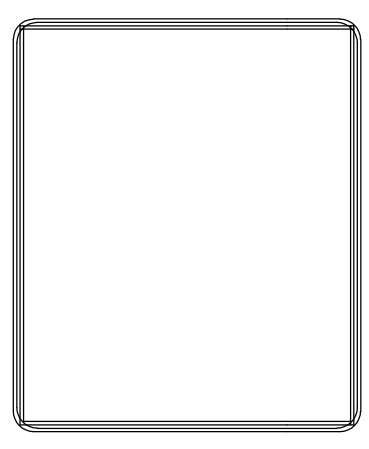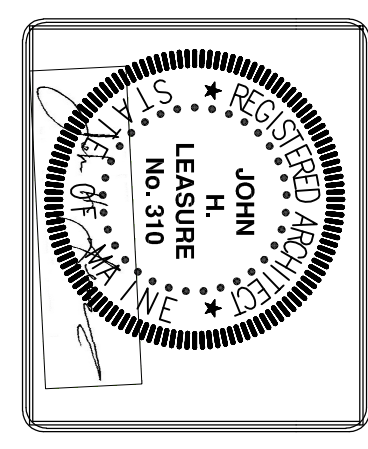

**A19**