



- NOTES:
- * INDICATES ALL EXISTING BRICKS REMOVED SHALL BE SALVAGED WHEREVER POSSIBLE. CLEAN BRICKS OF MORTAR AND PREPARE FOR REUSE ON THIS PROJECT IN VISIBLE AREAS.
 - GC VERIFY WALLS TO BE REMOVED ARE NOT STRUCTURAL BEARING WALLS OR SUPPORTS. (TYP)

SHWARTZ BUILDING RENOVATIONS
 600-604 CONGRESS STREET
 PORTLAND, MAINE
 BASEMENT DEMOLITION PLAN

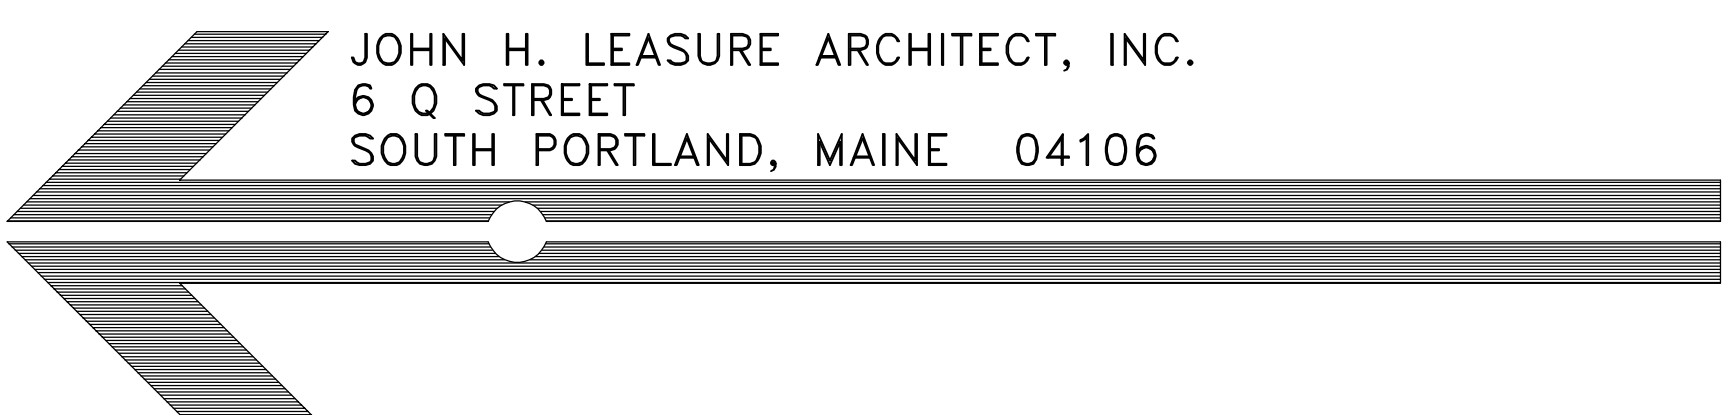

REV.	DATE	STATUS
1	4-28-17	SUBMITTED FOR PERMITS

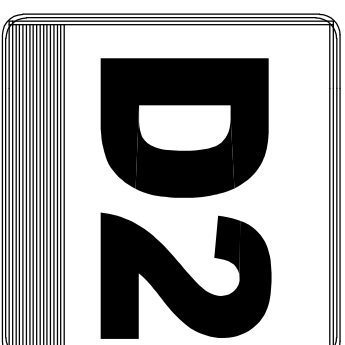