


NOTES:



1. G.C. CONFIRM EXISTING & NEW EXTERIOR GRADES AND EXISTING FINISHED FLOOR ELEVATIONS & STAIR LANDING ELEVATIONS SHOWN. NOTIFY ARCHITECT OF DISCREPANCIES, TYP.
2. CIVIL ENGINEER PROVIDE EXTERIOR GRADES, RAMPS, PLANTERS, STAIRS AND RAILING DESIGNS & DETAILS.
3. SUBMIT PROPOSED DESIGN TO OWNER & ARCHITECT FOR REVIEW PRIOR TO CONSTRUCTION.
4. WALL TYPES DRAWING A20
5. REFLECTED CEILING PLAN - DRAWING A30

ENLARGED FIRST FLOOR PLAN 1
1/2" = 1'-0"

SHWARTZ BUILDING RENOVATIONS
600-604 CONGRESS STREET
PORTLAND, MAINE
ENLARGED FIRST FLOOR PLAN

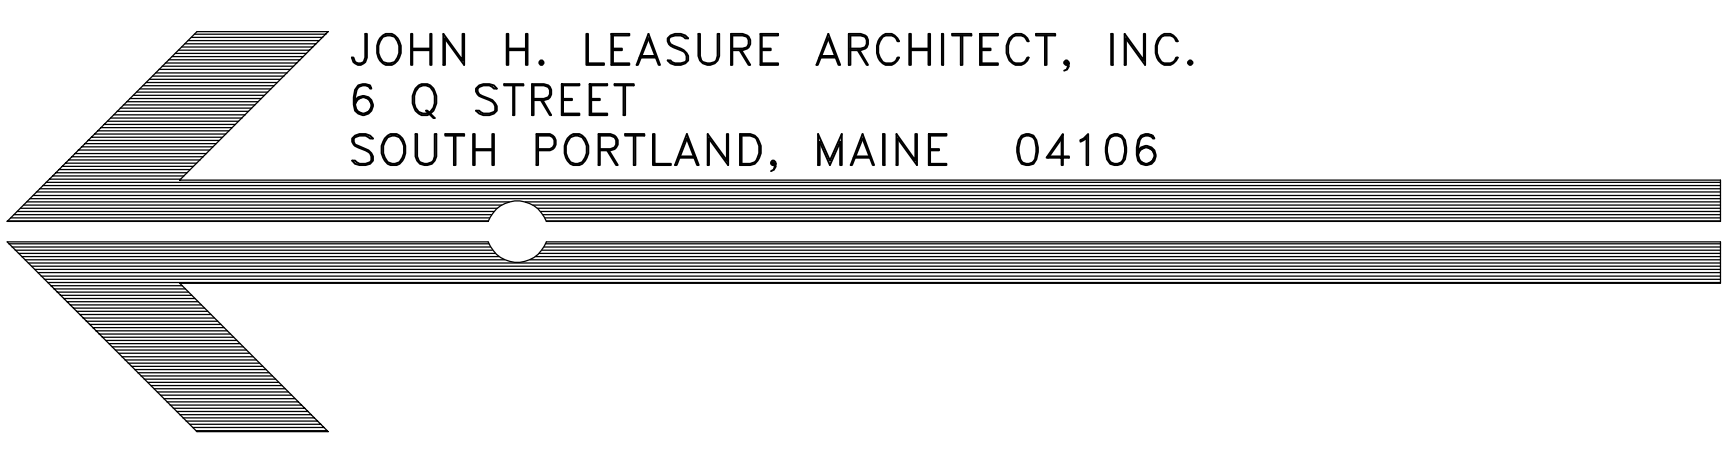

REV.	DATE	STATUS
.	3-30-17	STATE FIRE MARSHAL SUBMISSION
1	4-28-17	SUBMITTED FOR PERMITS

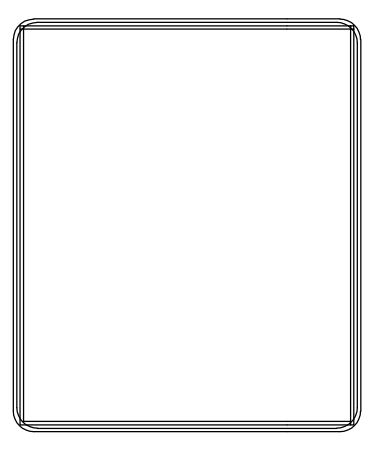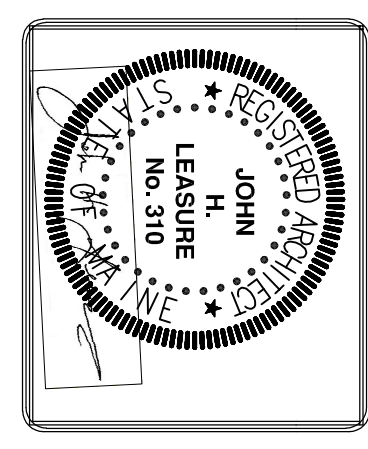

A19