


# PLOT PLAN

0' set back existing

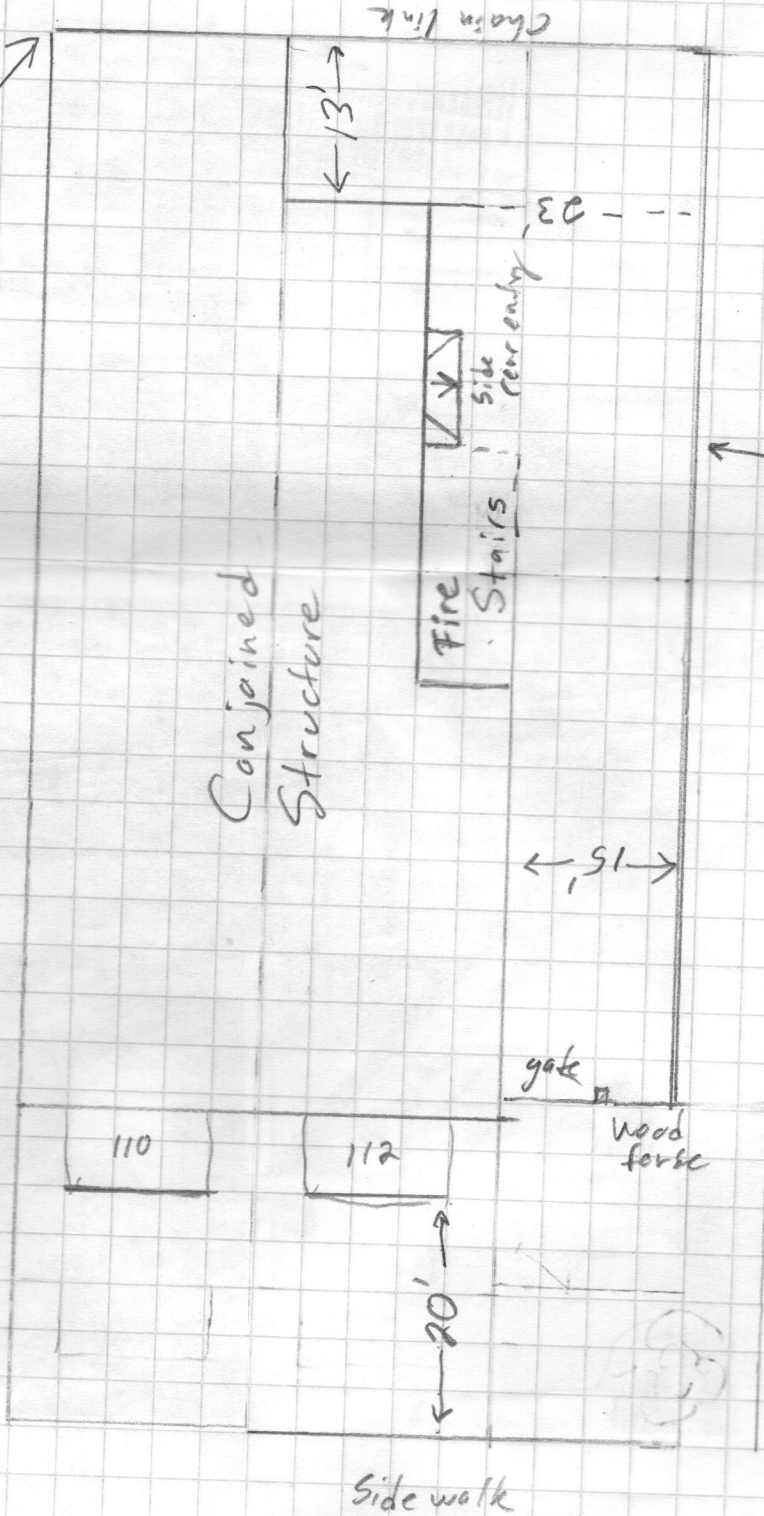

Chain link fence on property line

Details:  
 > Minimal grandfathered setbacks  
 > Historical District  
 > No Parking or Driveways

8/11/2012

M.J. Barton  
 Contracting LLC

207 650 1565

110/112 High St.  
 Conjoined property

High St.